


LAKE COUNTY
S.H. 2 SEC. Q (PT.)


END AREA	CU. YDS.	CUT	FILL	EXC.	EMB.
4	0	80	0	0	0
120	0	0	21	0	0
4	0	0	2	0	0
TOTALS	103	0	0	0	0

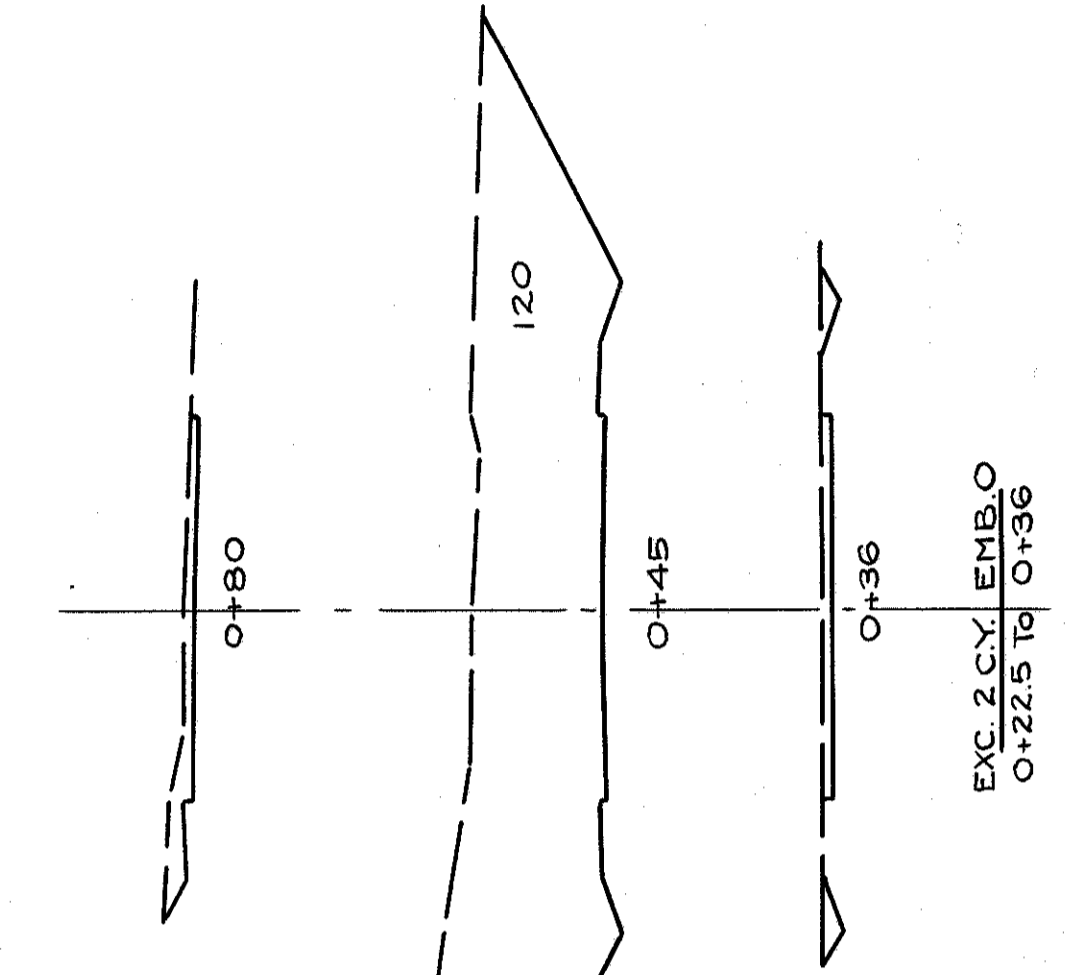

QUANTITIES
T-70 (6) 119 S.Y.
I-17 (3) 48 C.Y.
I-1 (8) 240 L.F.
I-11 DEDUCT 103 C.Y.
Exc. 0 C.Y.
Emb. 0 C.Y.

DRIVE RT. STA. 412+09

SECTIONS 1"=5'

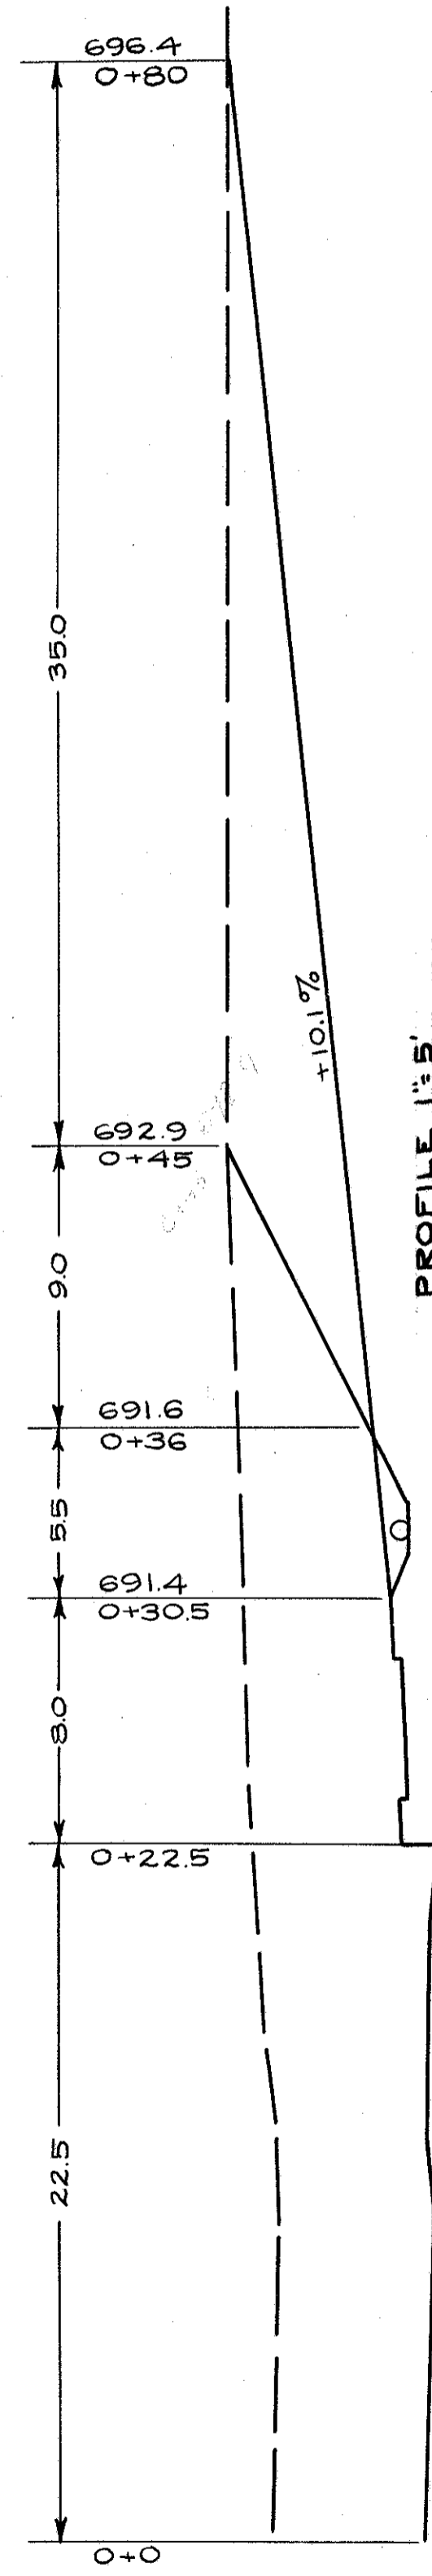


PROFILE 1"=5'

DRIVE LT. STA. 412+47

SECTIONS 1"=5'

Exc. 2 C.Y. Emb. 0
0+225 TO 0+36

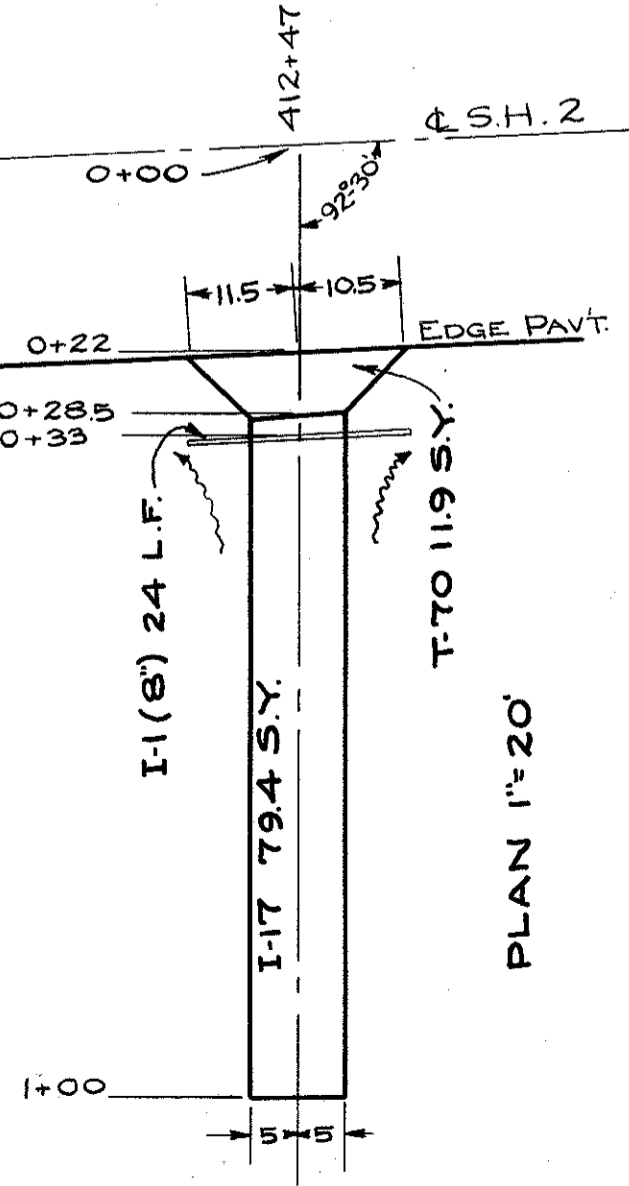


PLAN 1"=20'

QUANTITIES
T-70 (6) 119 S.Y.
I-17 (3) 66 C.Y.
I-1 (8) 24 L.F.
I-11 DEDUCT 157 C.Y.
Exc. 0 C.Y.
Emb. 0 C.Y.

END AREA	CU. YDS.	CUT	FILL	EXC.	EMB.
5	0	4	0	0	0
16	0	0	20	0	0
53	0	0	100	0	0
143	0	0	31	0	0
4	0	0	2	0	0
TOTALS	157	0	0	0	0

SECTIONS 1"=5'


Exc. 2 C.Y. Emb. 0
0+225 TO 0+36

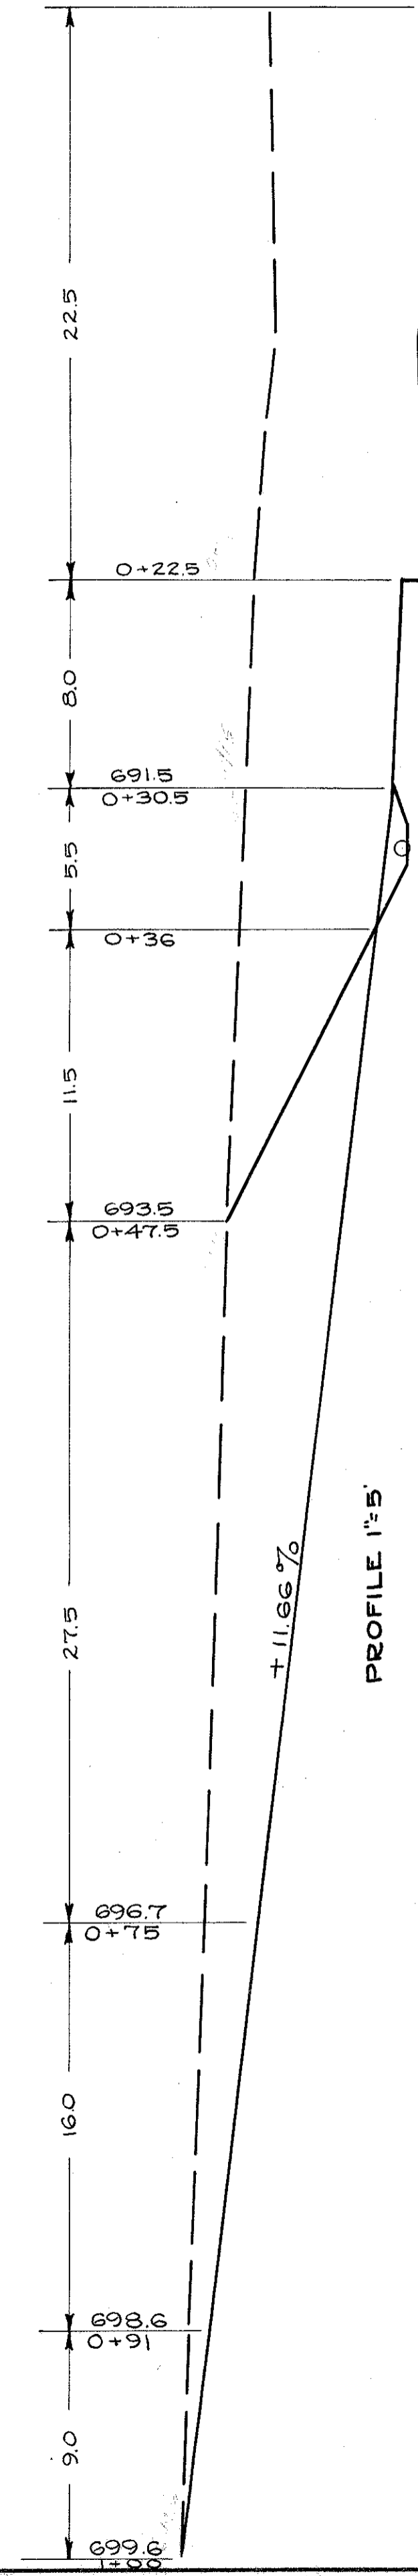

PROFILE 1"=5'

DRIVE RT. STA. 414+88

SECTIONS 1"=5'

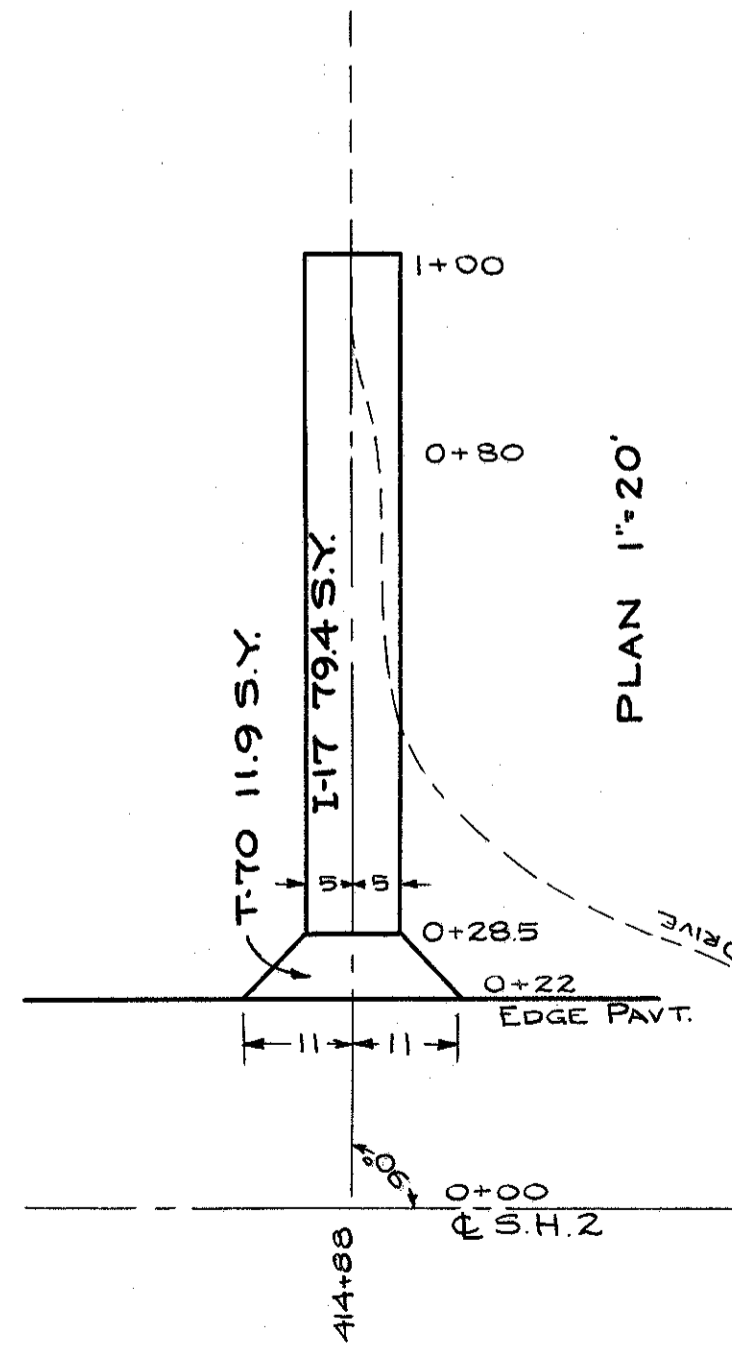


PLAN 1"=20'

QUANTITIES
T-70 (6) 119 S.Y.
I-17 (3) 66 C.Y.
I-11 DEDUCT 22 L.F.
Exc. 0 C.Y.
Emb. 91 C.Y.

END AREA	CU. YDS.	CUT	FILL	EXC.	EMB.
0	0	0	15	0	0
0	0	33	0	67	0
0	0	68	0	9	0
TOTALS	0	91	0	0	0

PROFILE 1"=5'

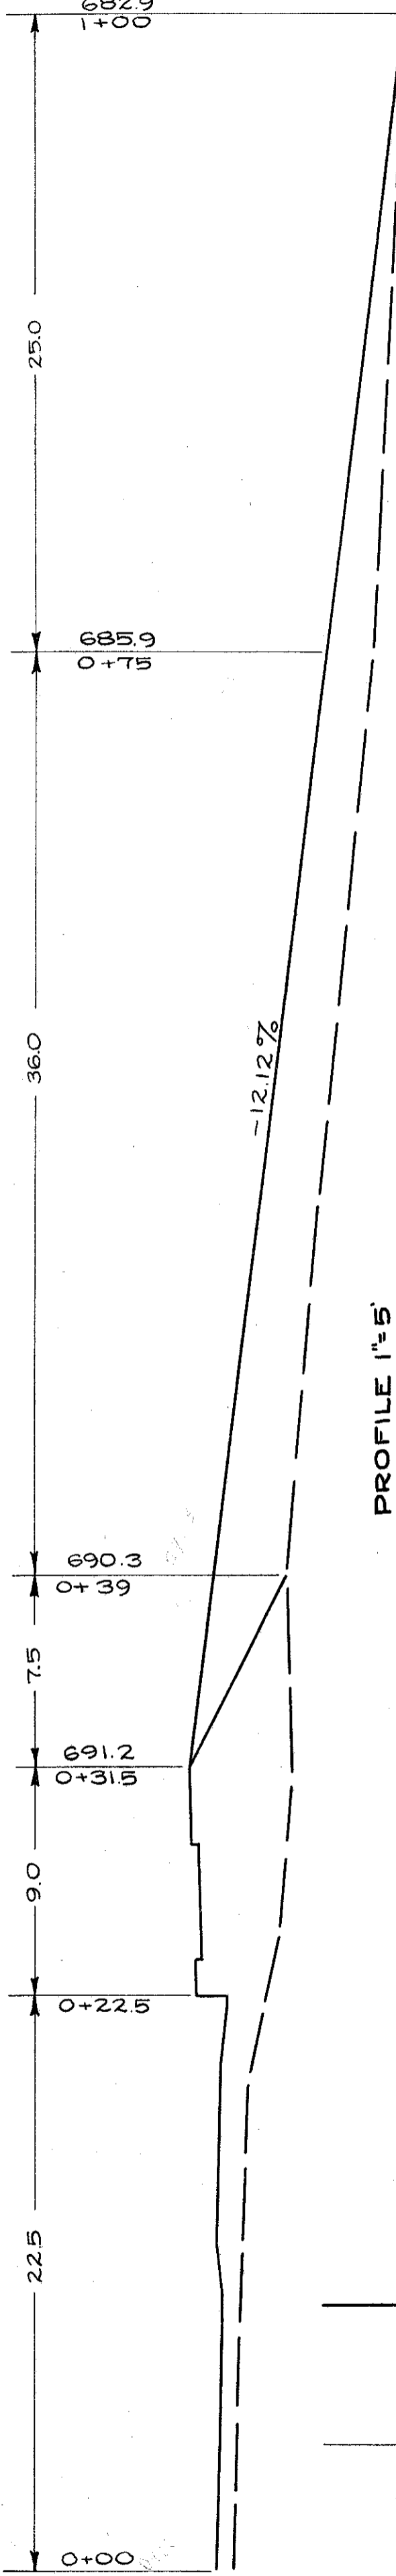

PROFILE 1"=5'

SECTIONS 1"=5'

Exc. 2 C.Y. Emb. 0
0+225 TO 0+36