



LAKE COUNTY
S.H. 2 SEC. Q (PT.)

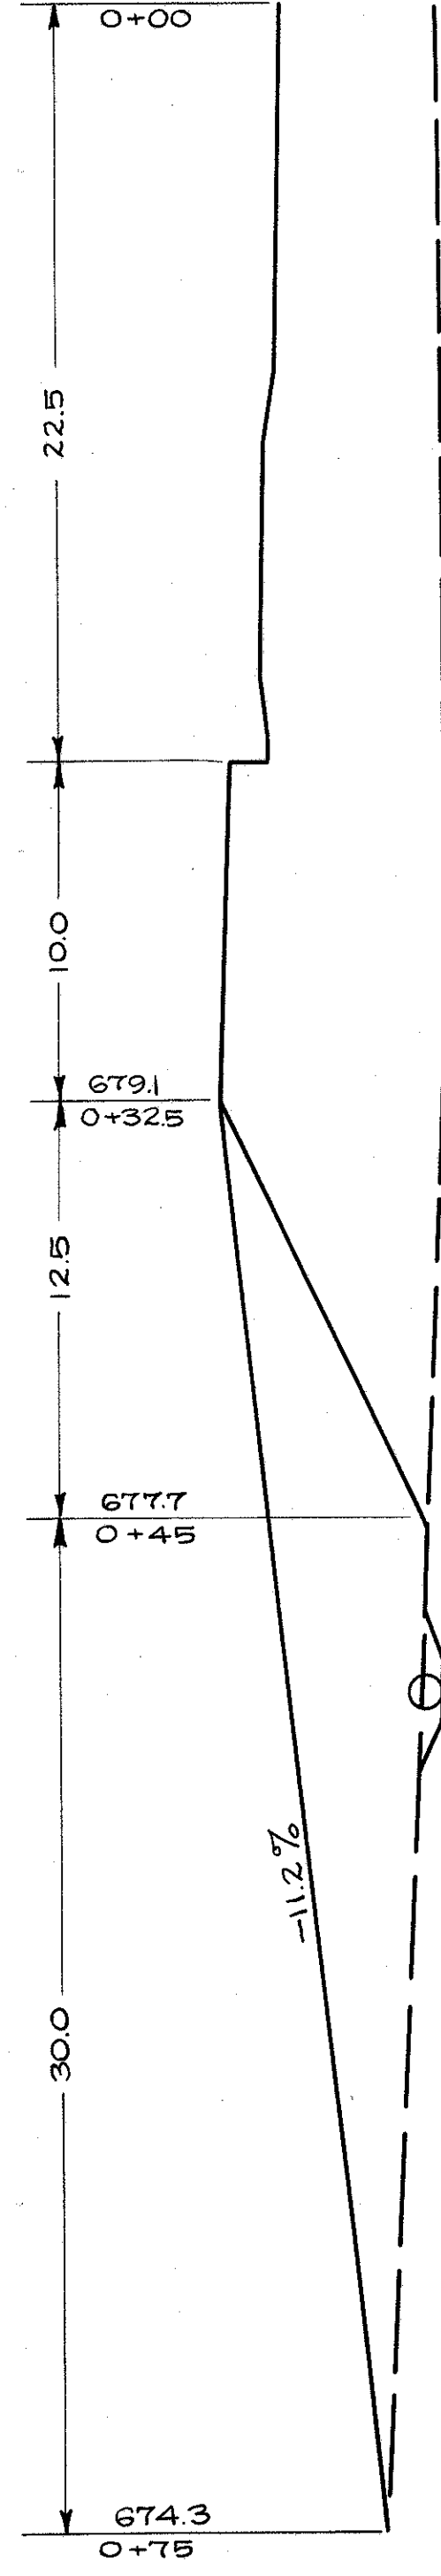

PROFILE 1"=5'

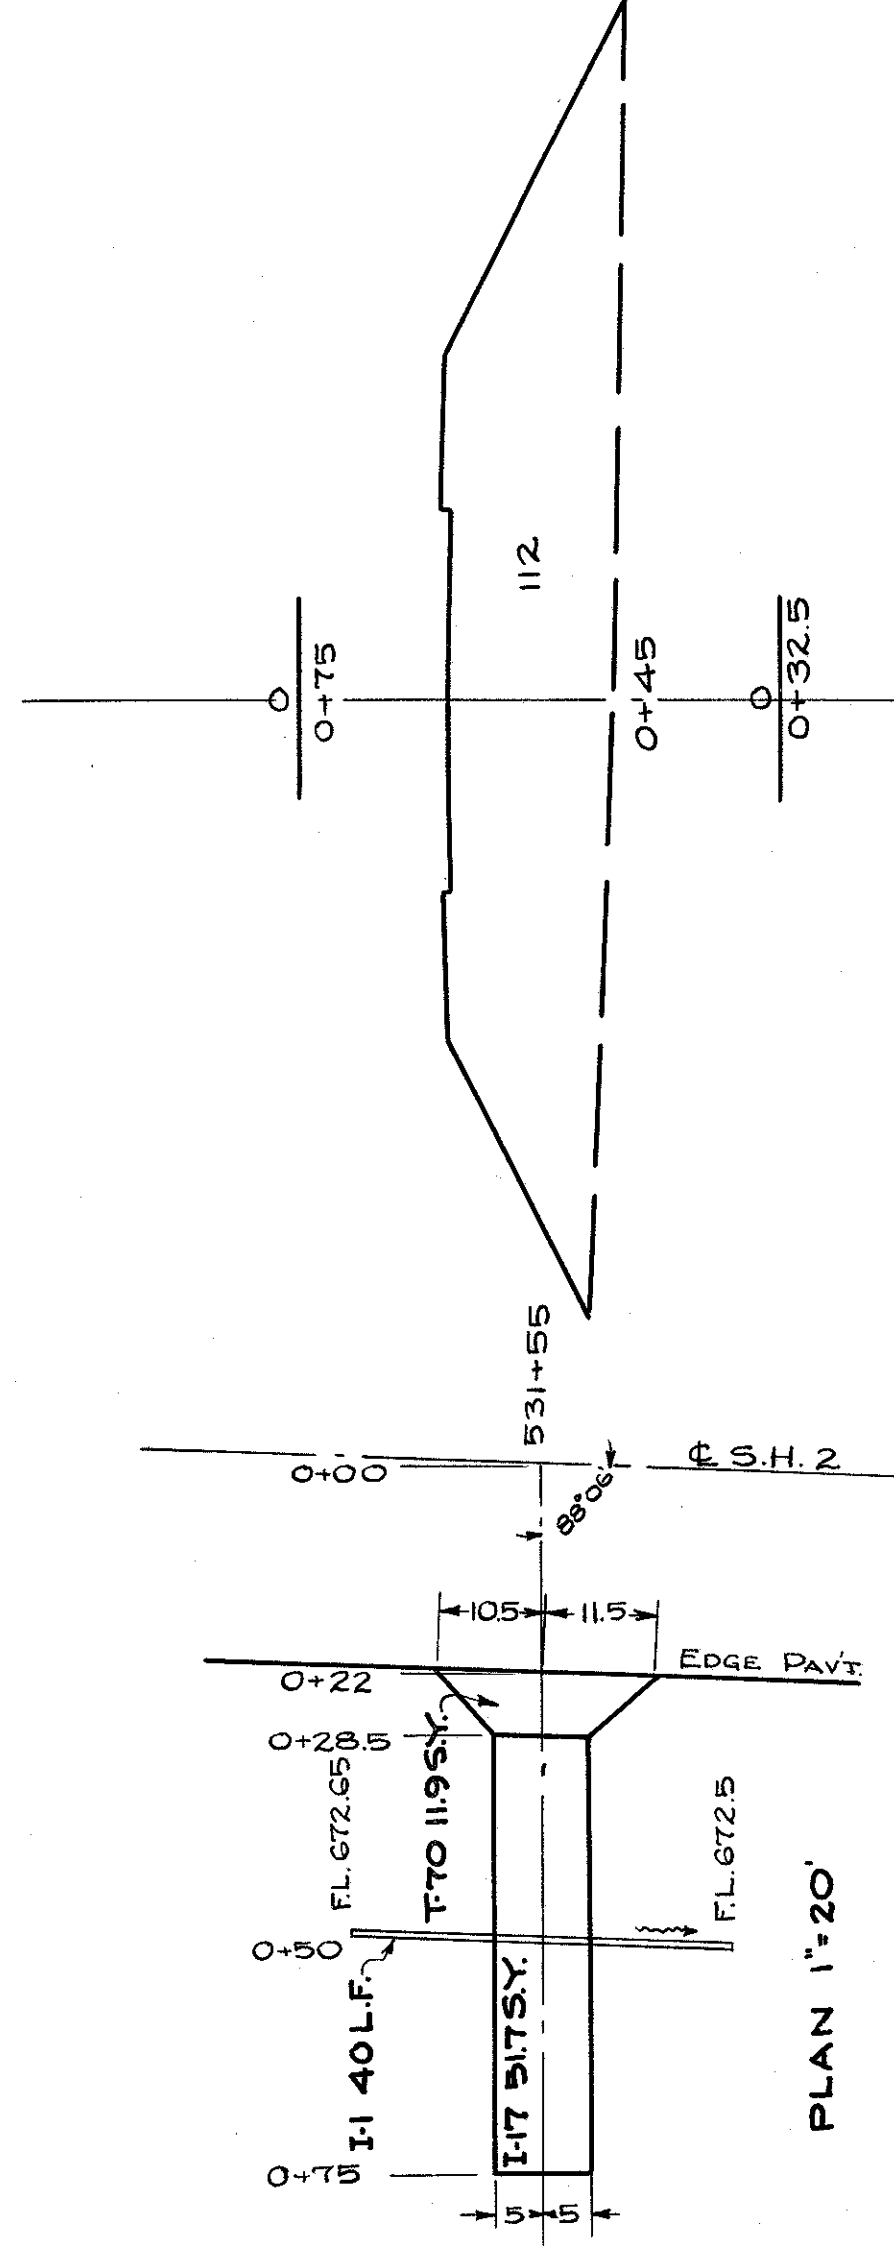


PLAN 1"=20'


END AREA	CUT	FILL	EXC.	EMB.	CU. YDS.
0	0	0	0	0	62
0	0	112	0	0	26
0	0	0	0	0	88
TOTALS	0	0	0	0	88

QUANTITIES
T-70 (6') 119S.Y.
I-17 (3') 43C.Y.
I-1 (12') 40L.F.
I-11 DEDUCT 22L.F.
EXC. 0C.Y.
EMB. 88C.Y.

DRIVE LT. STA. 531+55

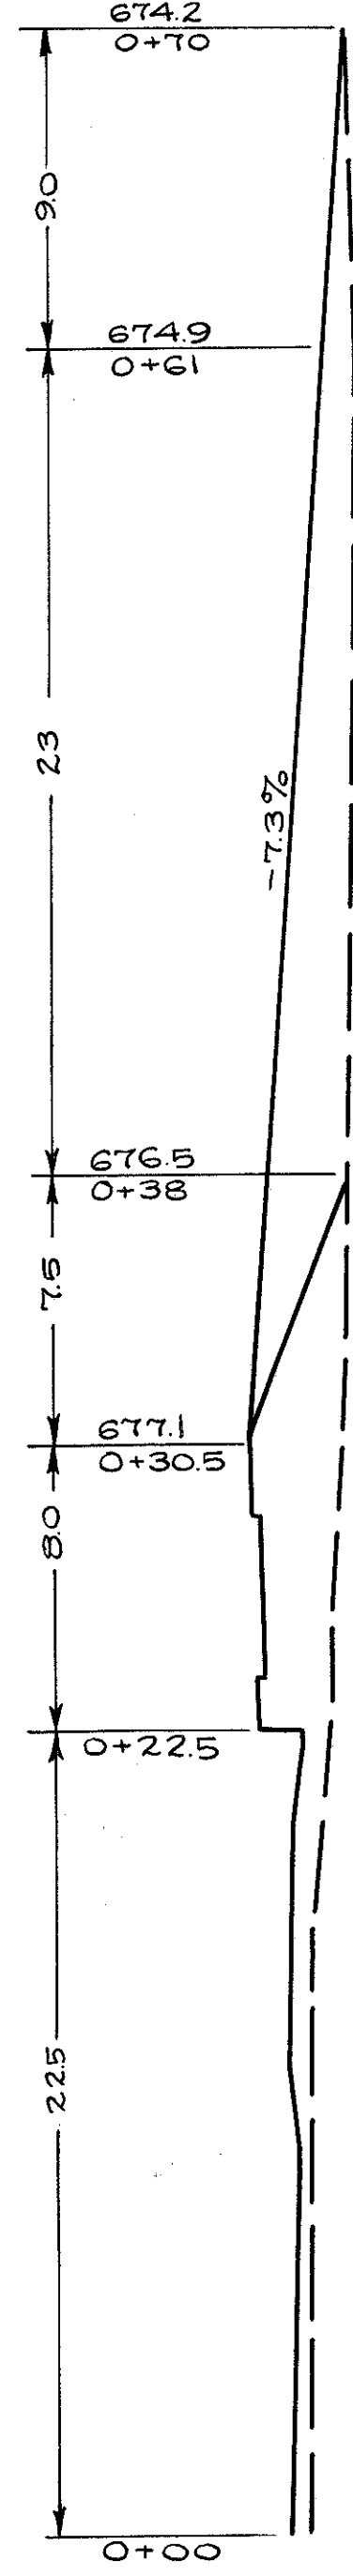

PROFILE 1"=5'

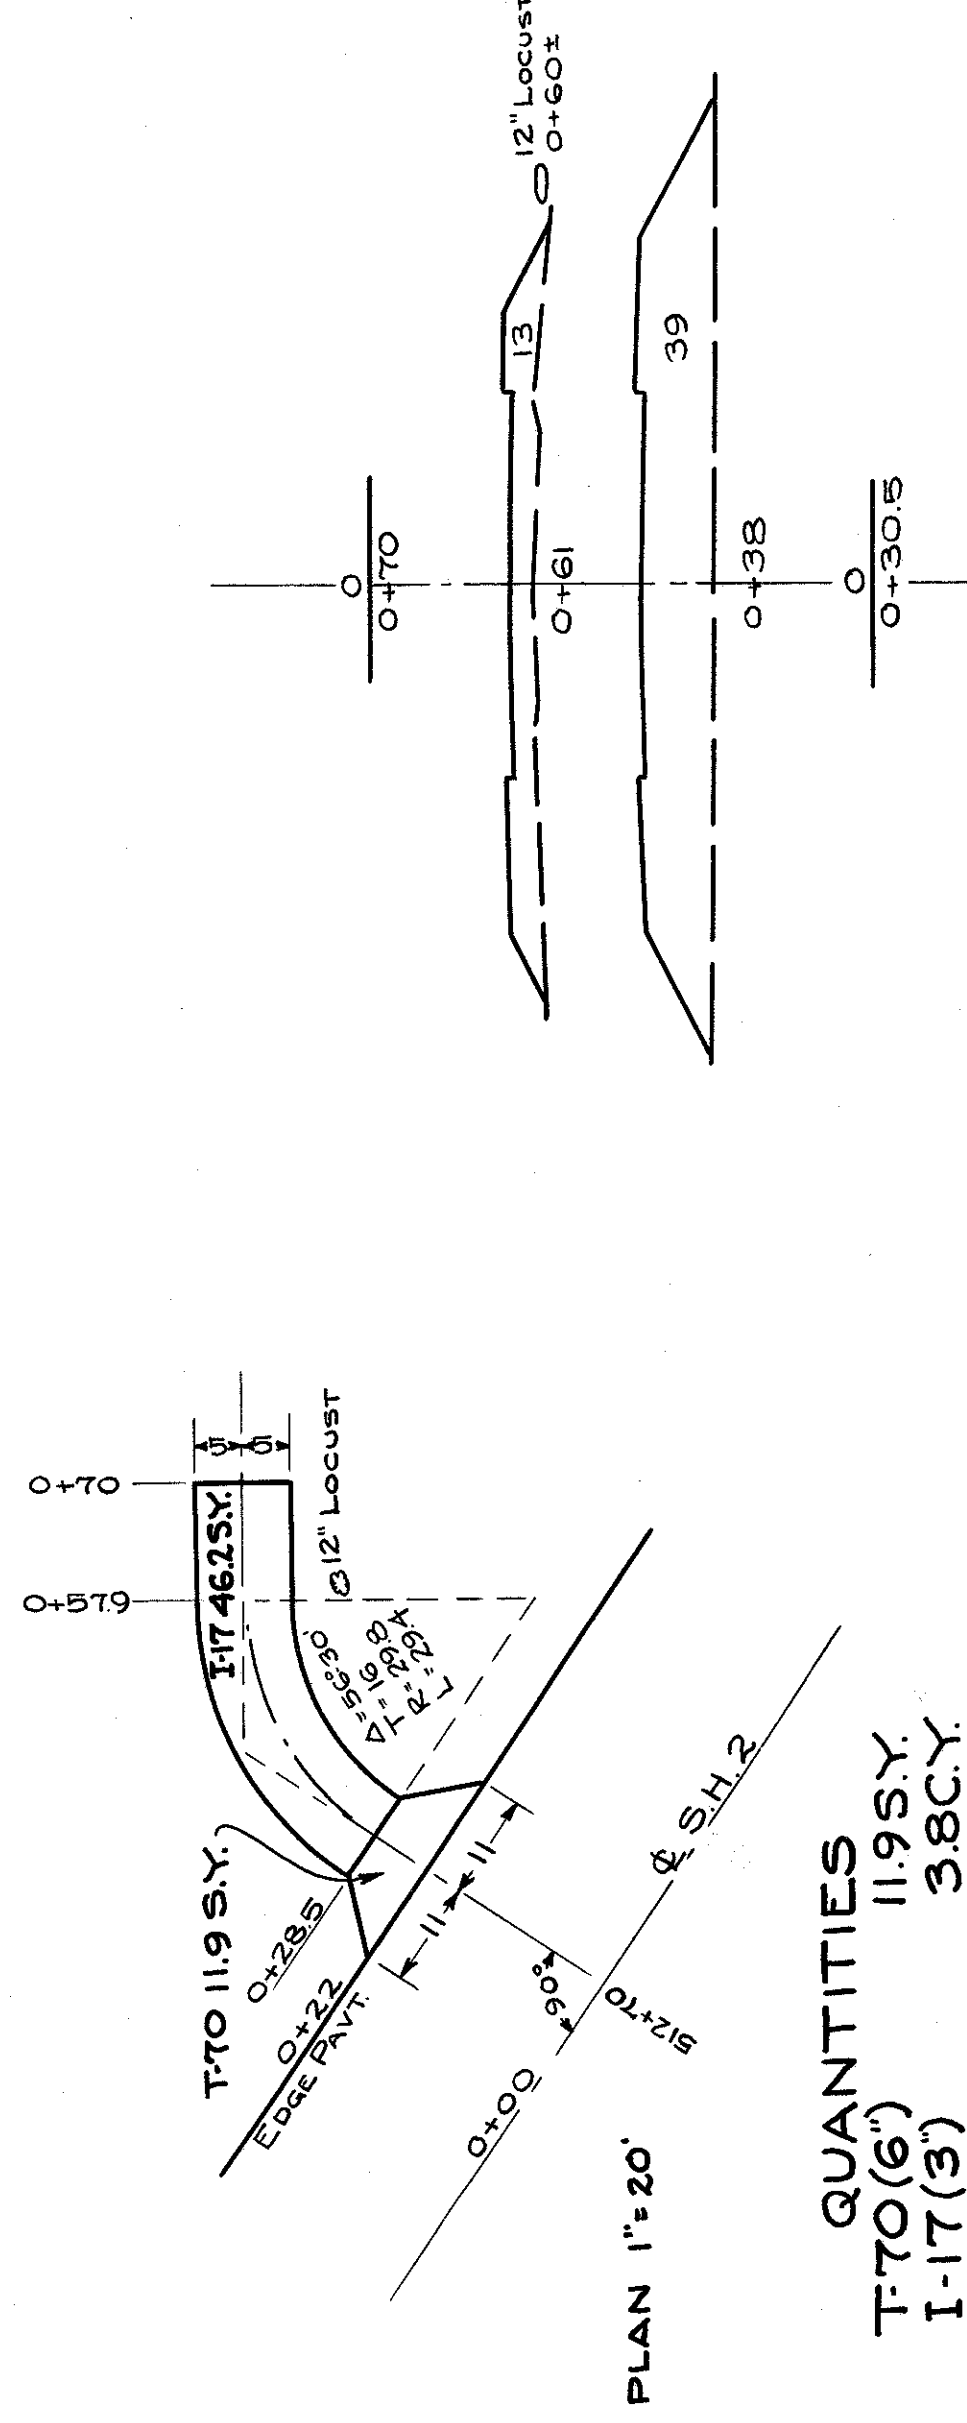


PLAN 1"=20'

QUANTITIES
T-70 (6') 119S.Y.
I-17 (3') 38C.Y.
I-11 DEDUCT 22L.F.
EXC. 0C.Y.
EMB. 29C.Y.


END AREA	CUT	FILL	EXC.	EMB.	CU. YDS.
0	0	0	0	0	2
0	0	13	0	0	22
0	0	0	39	0	5
TOTALS	0	0	0	0	29

SECTIONS 1"=5'

DRIVE RT. STA. 512+70

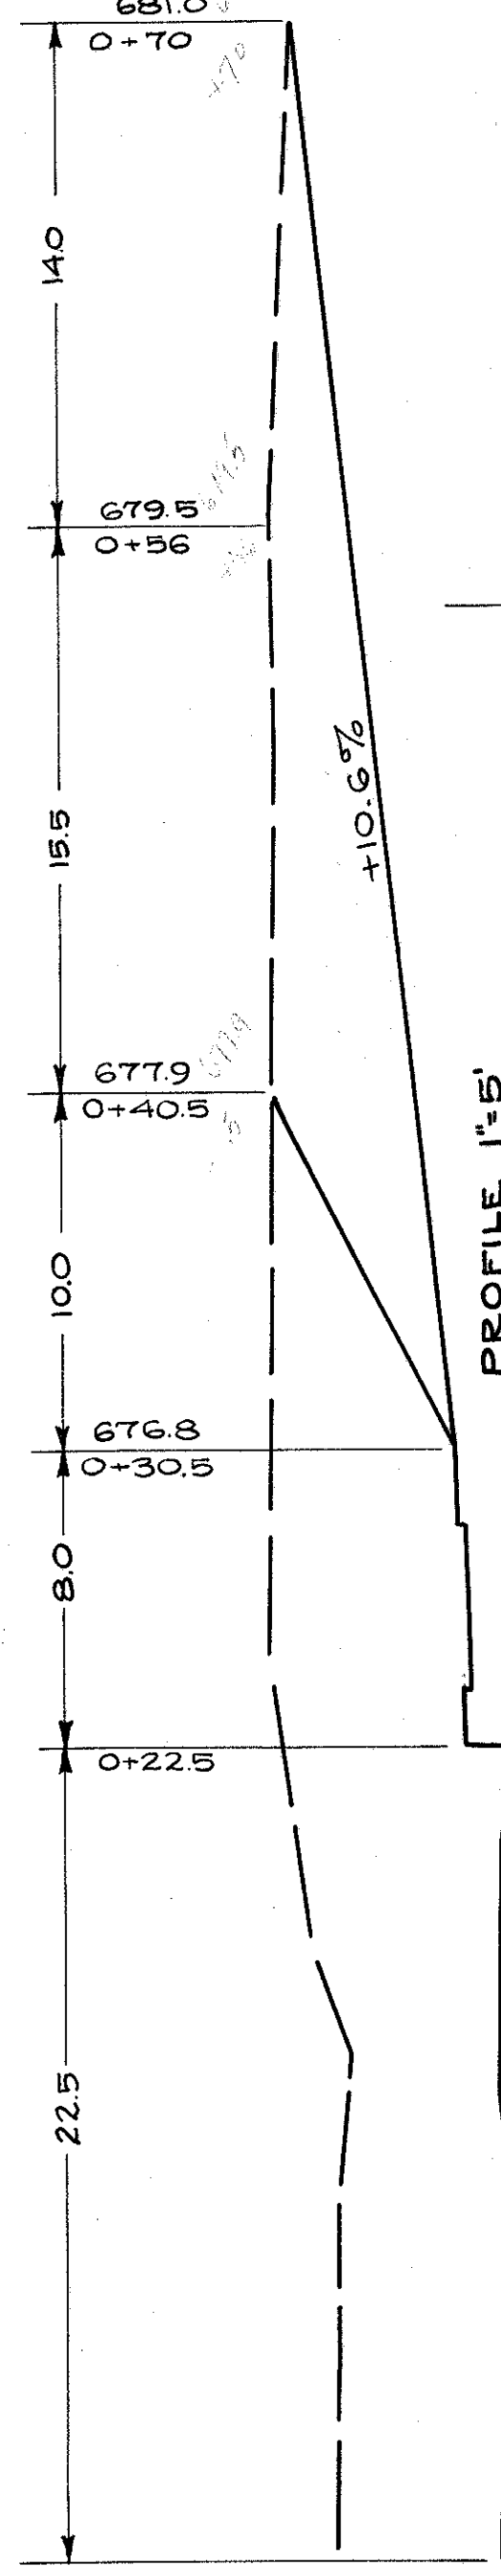

PROFILE 1"=5'

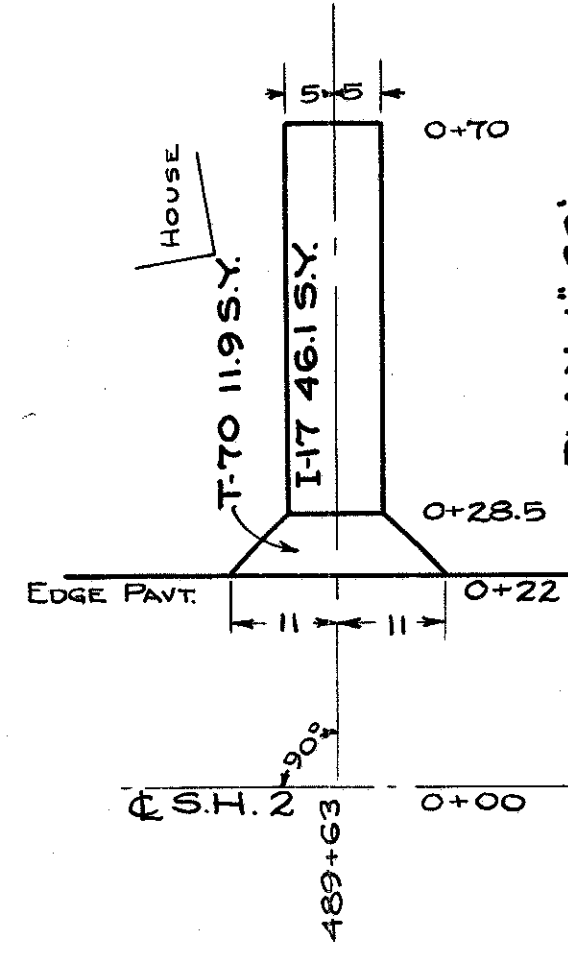

PLAN 1"=20'

QUANTITIES
T-70 (6') 119S.Y.
I-17 (3') 38C.Y.
I-11 DEDUCT 22L.F.
EXC. 74C.Y.
EMB. 0C.Y.

END AREA	CUT	FILL	EXC.	EMB.	CU. YDS.
5	0	0	0	0	0
0	0	41	0	0	40
0	0	0	100	0	19
0	0	0	0	0	3
TOTALS	5	41	100	0	74

EXC. 3C.Y. EMB. 0
0+225 TO 0+30.5
SECTIONS 1"=5'

DRIVE RT. STA. 489+63