



LAKE COUNTY
S. H. 2 SEC. Q (PT.)

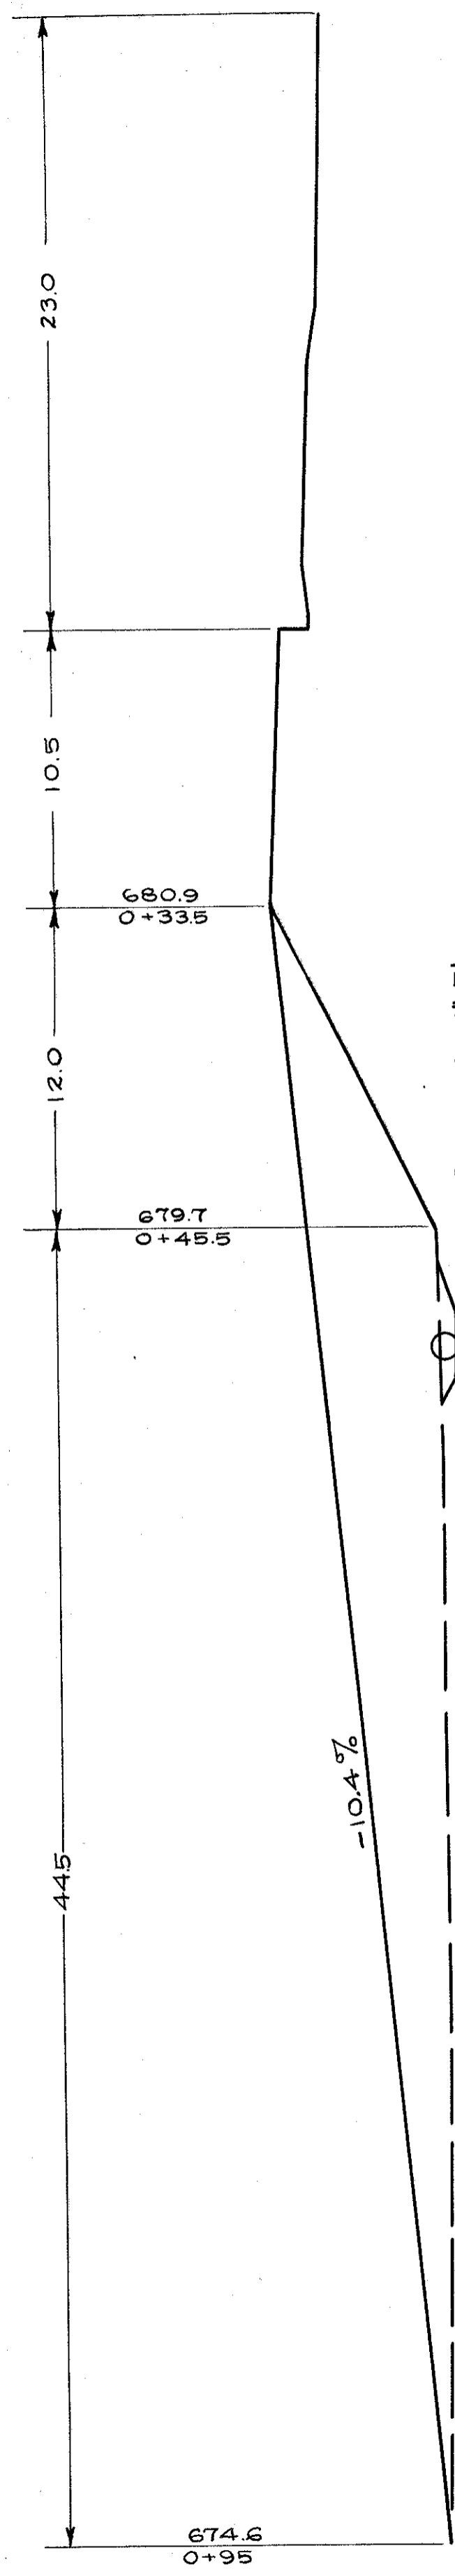


PROFILE 1"=5'

END AREA	CU. YDS.
CUT	0
FILL	0
EXC.	124
EMB.	0
TOTALS	0
	142

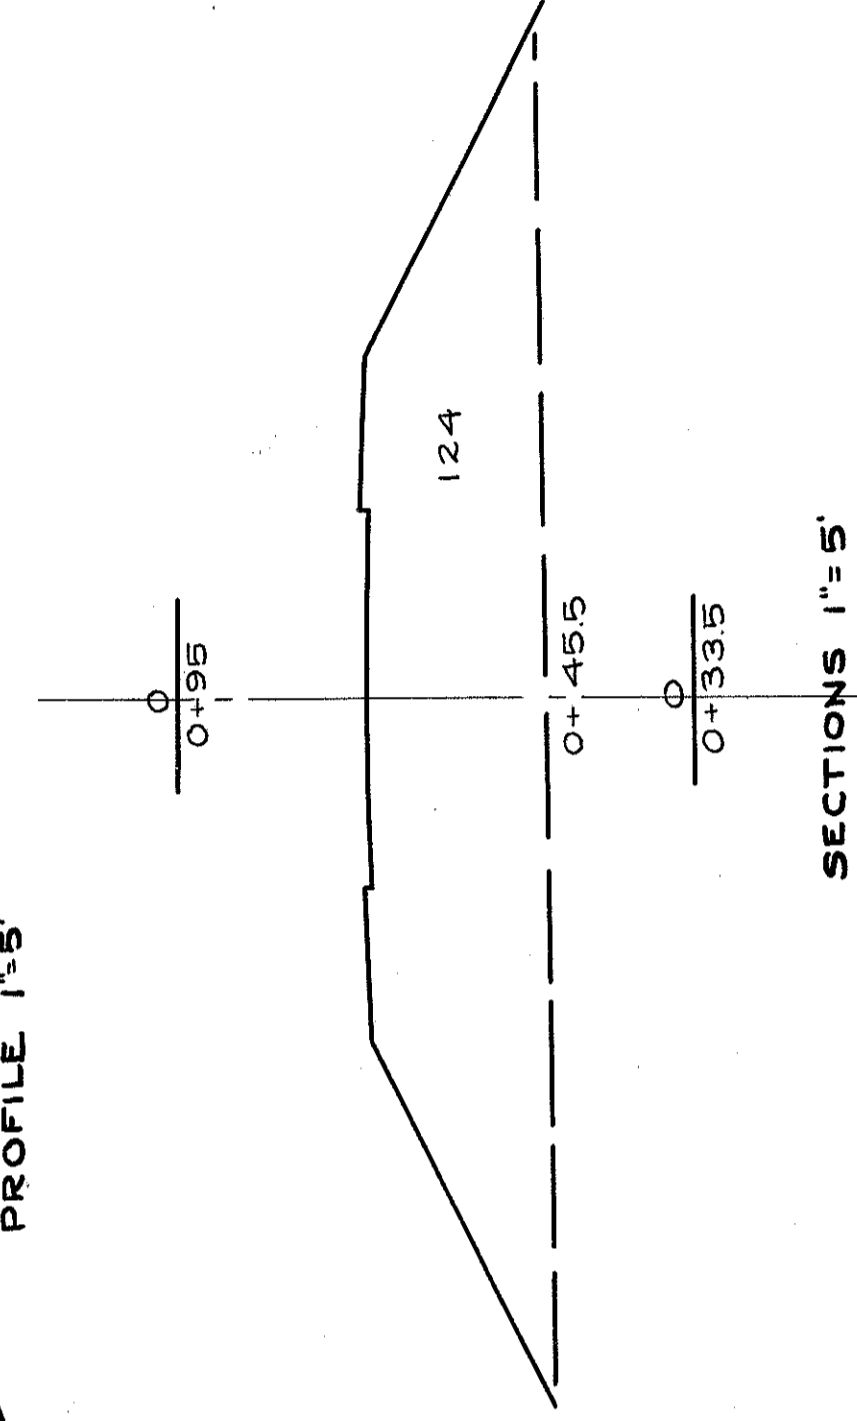

SECTIONS 1"=5'

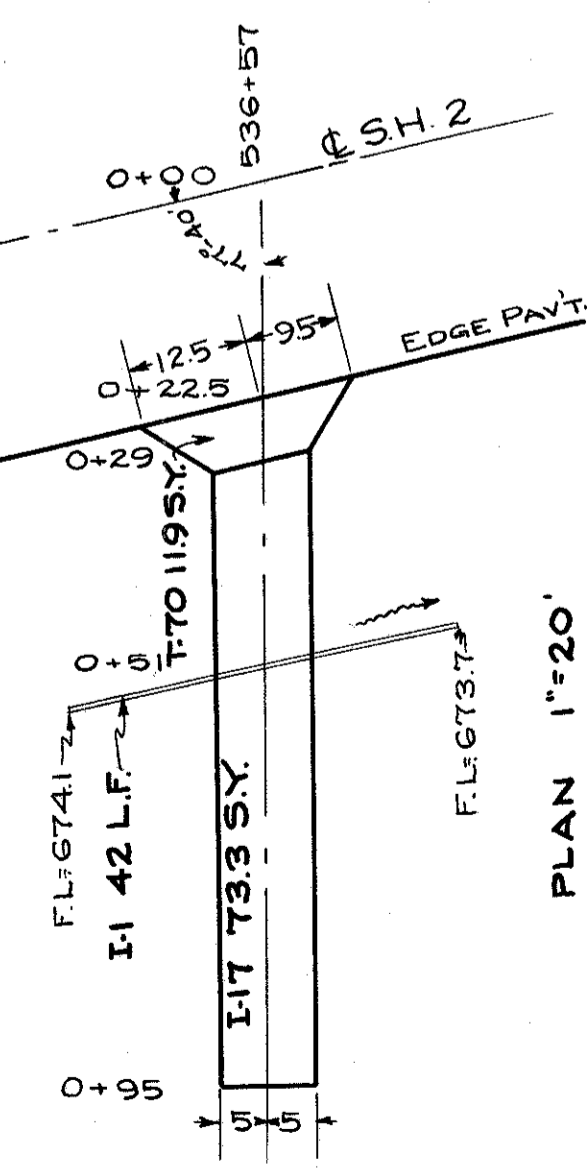


PLAN 1"=20'

QUANTITIES


T-70 (6")	11.95 Y.
I-17 (3")	6.1 C.Y.
I-1 (12")	42 L.F.
I-11 DEDUCT	22 L.F.
Exc.	0 C.Y.
EMB.	142 C.Y.

DRIVE LT. STA. 536+57

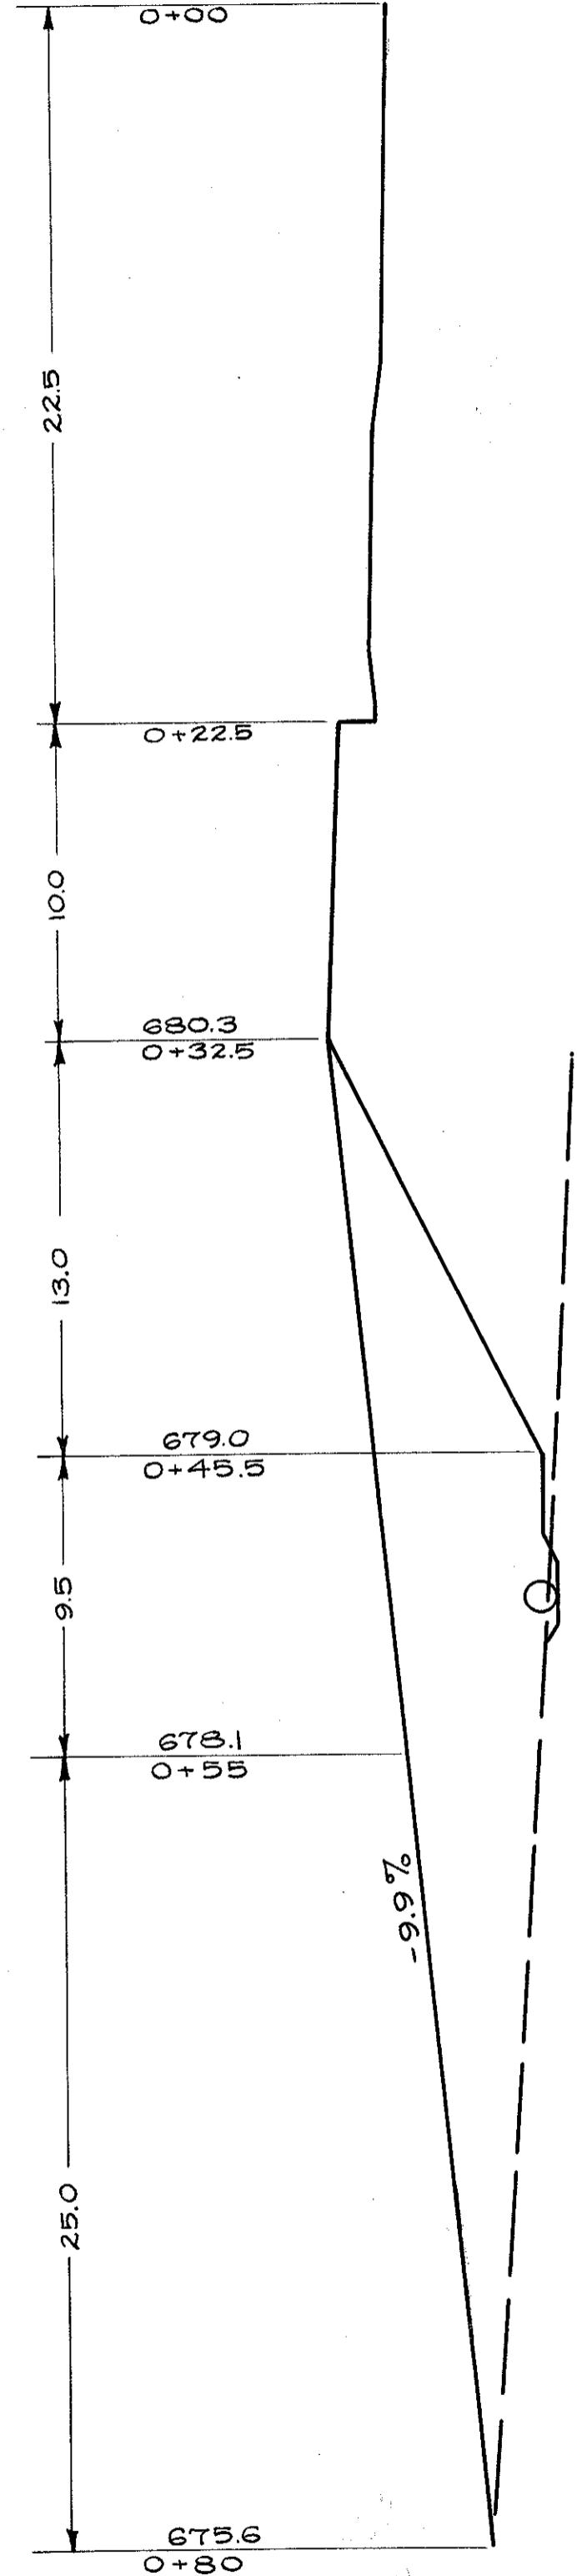


PROFILE 1"=5'

END AREA	CU. YDS.
CUT	0
FILL	0
EXC.	80
EMB.	0
TOTALS	0
	108

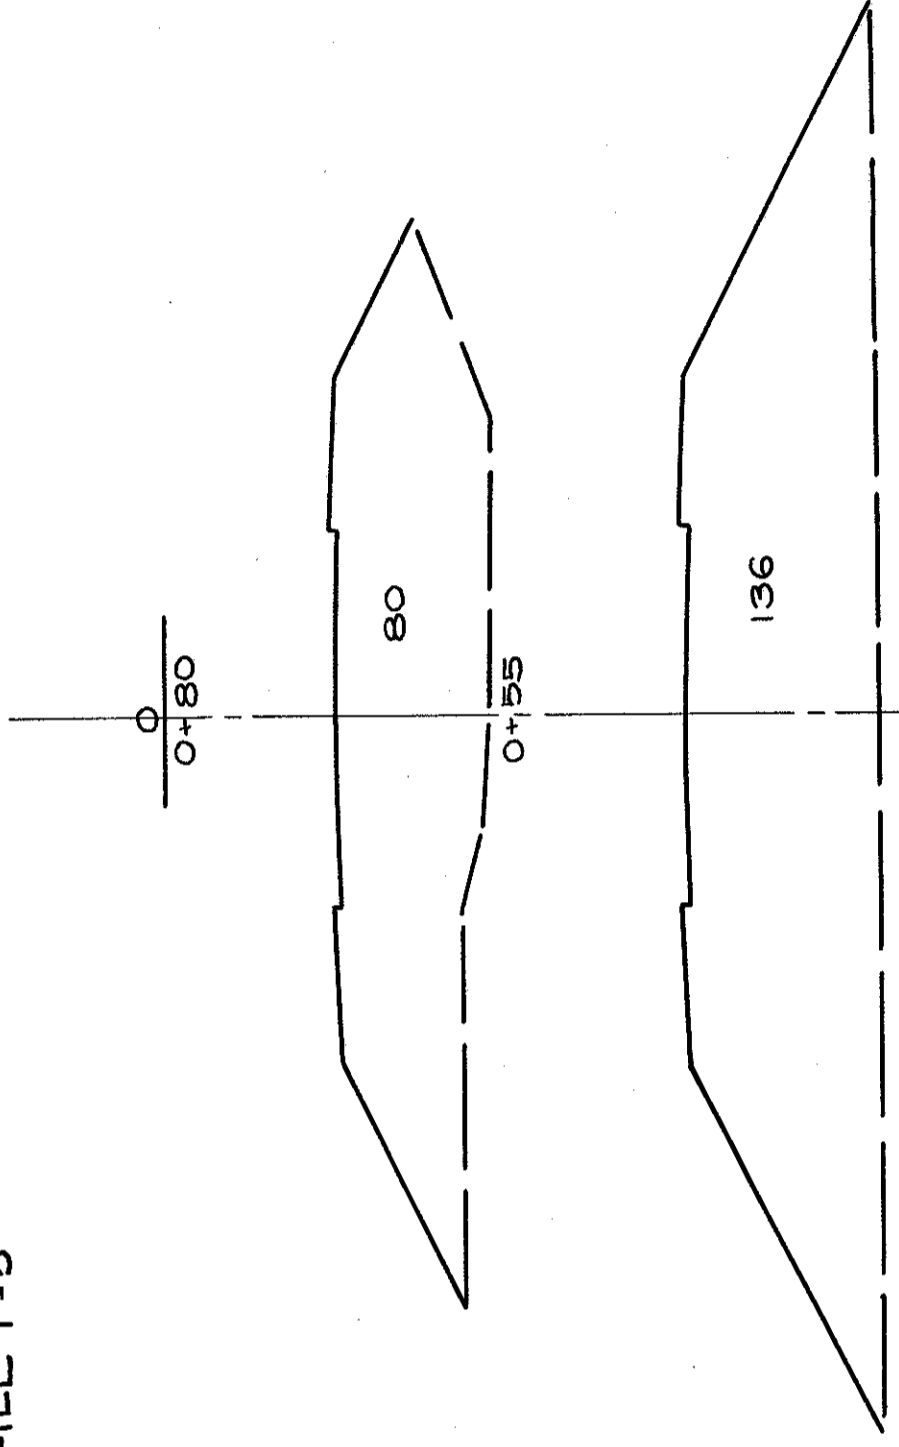

SECTIONS 1"=5'

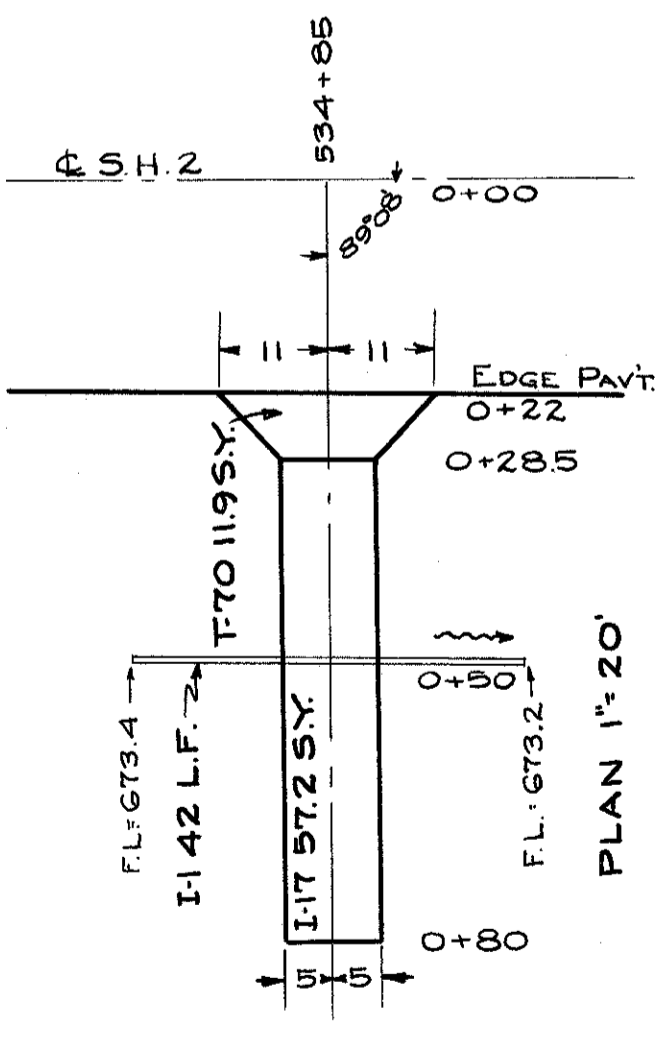


PLAN 1"=20'

QUANTITIES


T-70 (6")	11.95 Y.
I-17 (3")	4.8 C.Y.
I-1 (12")	42 L.F.
I-11 DEDUCT	22 L.F.
Exc.	0 C.Y.
EMB.	108 C.Y.

DRIVE LT. STA. 534+85

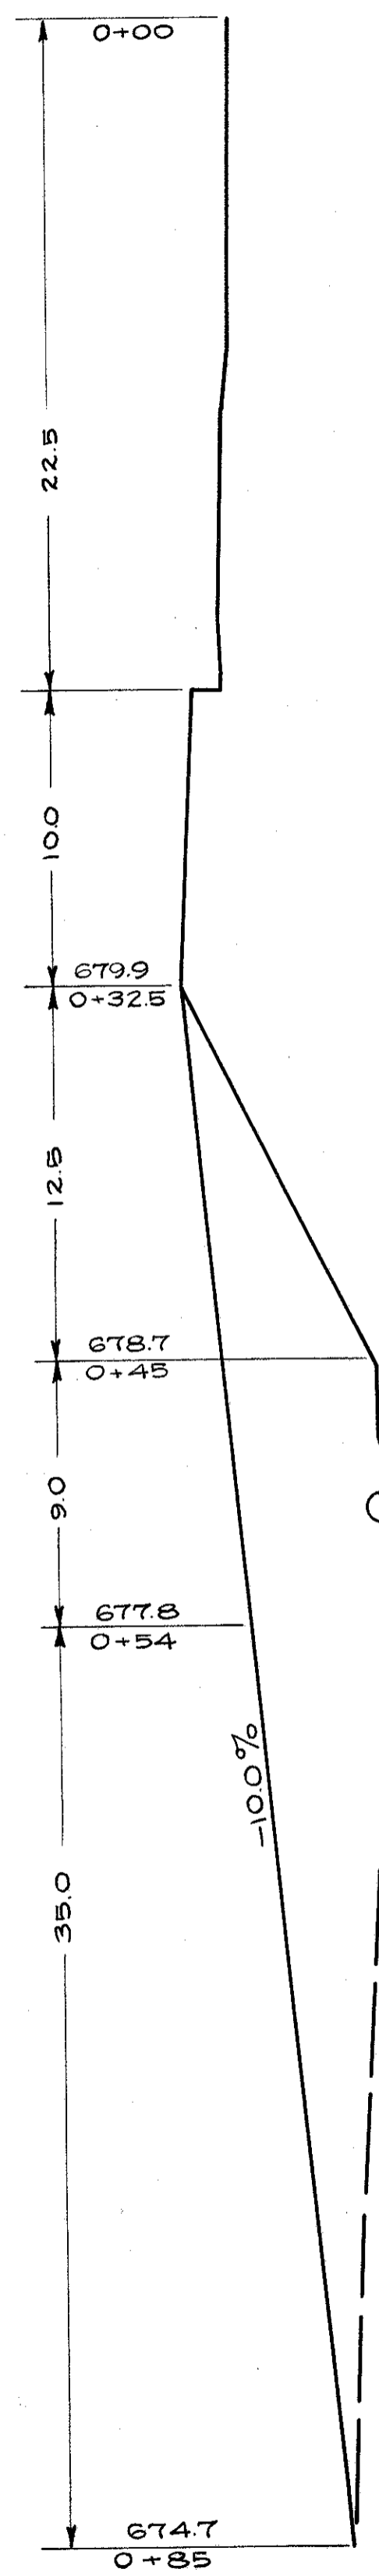


PROFILE 1"=5'

END AREA	CU. YDS.
CUT	0
FILL	0
EXC.	90
EMB.	0
TOTALS	0
	120

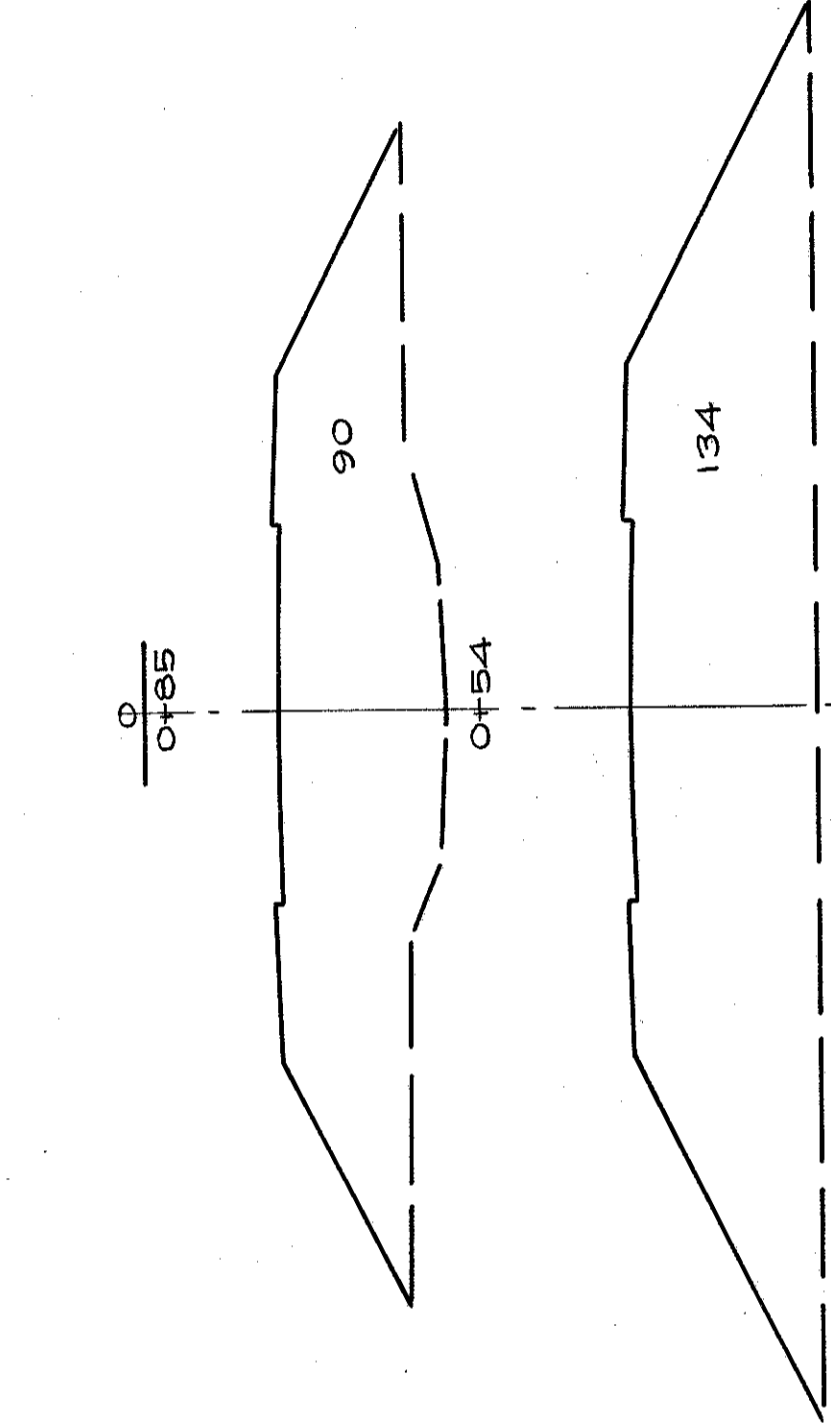

SECTIONS 1"=5'

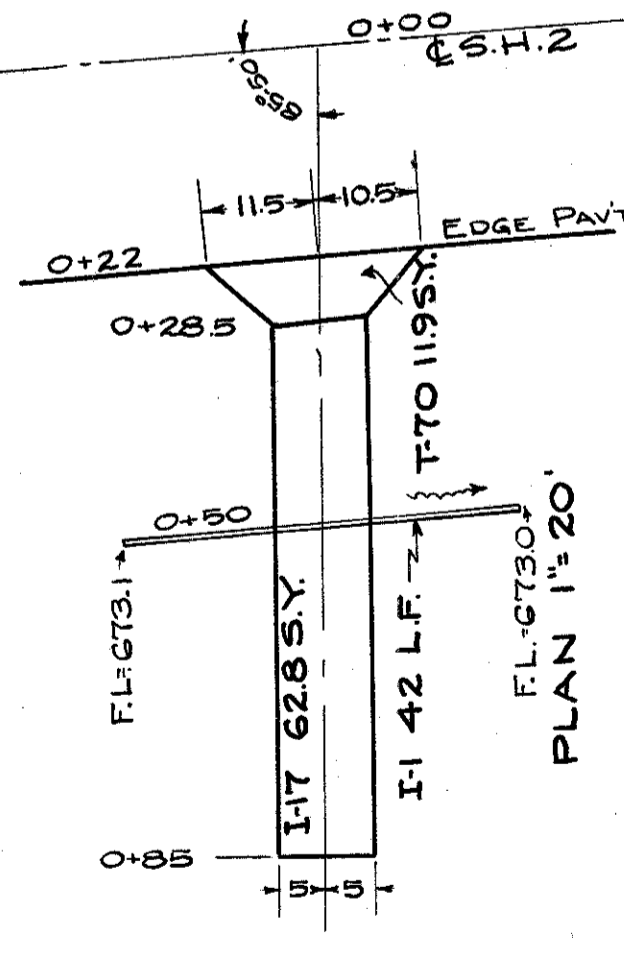

PLAN 1"=20'

QUANTITIES

T-70 (6")	11.95 Y.
I-17 (3")	5.2 C.Y.
I-1 (12")	42 L.F.
I-11 DEDUCT	22 L.F.
Exc.	0 C.Y.
EMB.	120 C.Y.

DRIVE LT. STA. 533+82