


SLD	28.33	TO	SLD	31.14	2.81
SLD	31.84	TO	SLD	36.43	4.59
SLD	38.37	TO	SLD	40.23	1.86
SLD	40.91	TO	SLD	42.49	1.58
SLD	44.45	TO	SLD	48.01	3.56
SLD	48.23	TO	SLD	48.96	0.73
TOTAL = 15.13 KM					

LANE WIDTHS		
FROM	TO	'A'
28.01	28.33	3.05 m
28.33	30.22	3.35 m
30.22	40.23	3.05 m
40.23	48.96	3.35 m

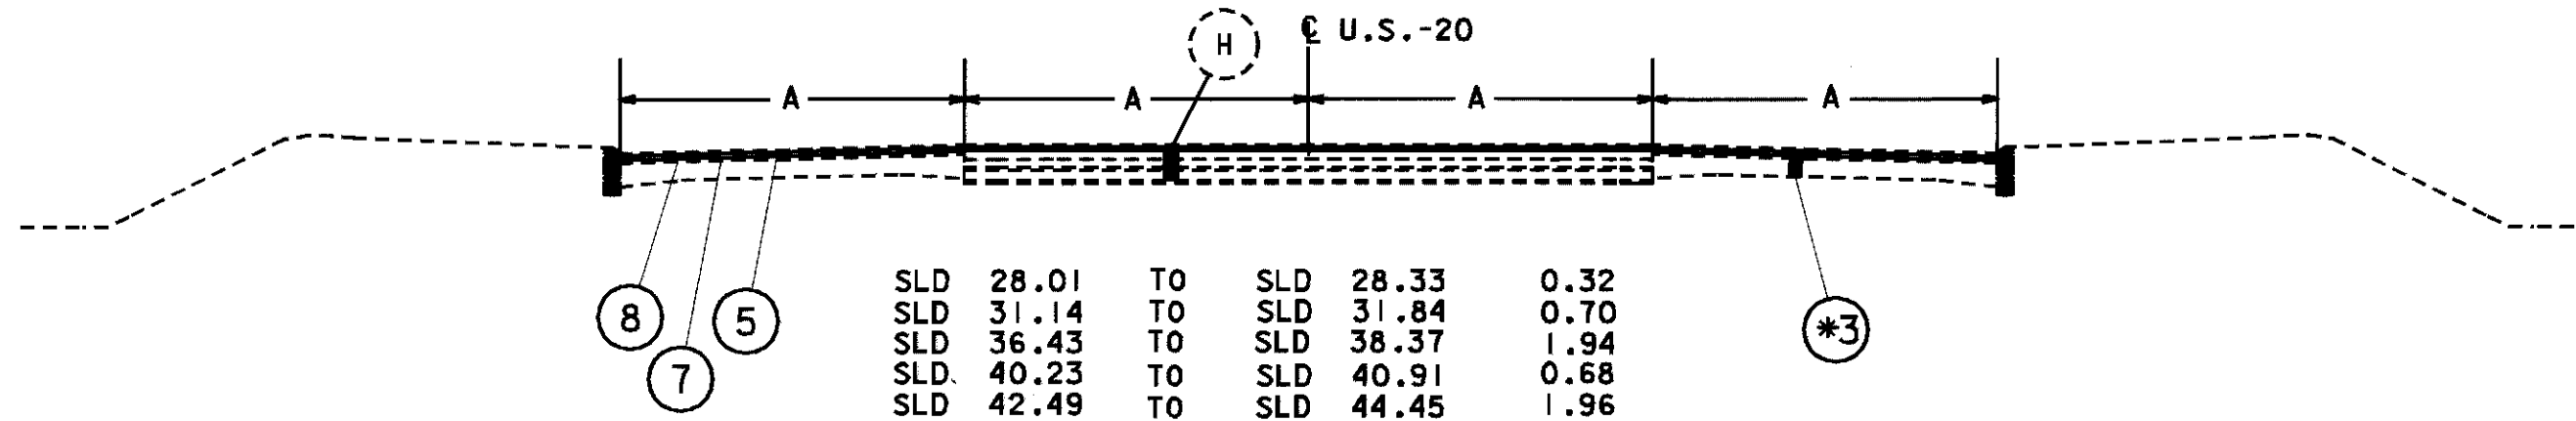

SLD	28.01	TO	SLD	28.33	0.32
SLD	31.14	TO	SLD	31.84	0.70
SLD	36.43	TO	SLD	38.37	1.94
SLD	40.23	TO	SLD	40.91	0.68
SLD	42.49	TO	SLD	44.45	1.96
TOTAL = 5.60 KM					

SEE SHEET 3 FOR LEGEND