


# PROFILE ADJUSTMENT TYPICAL

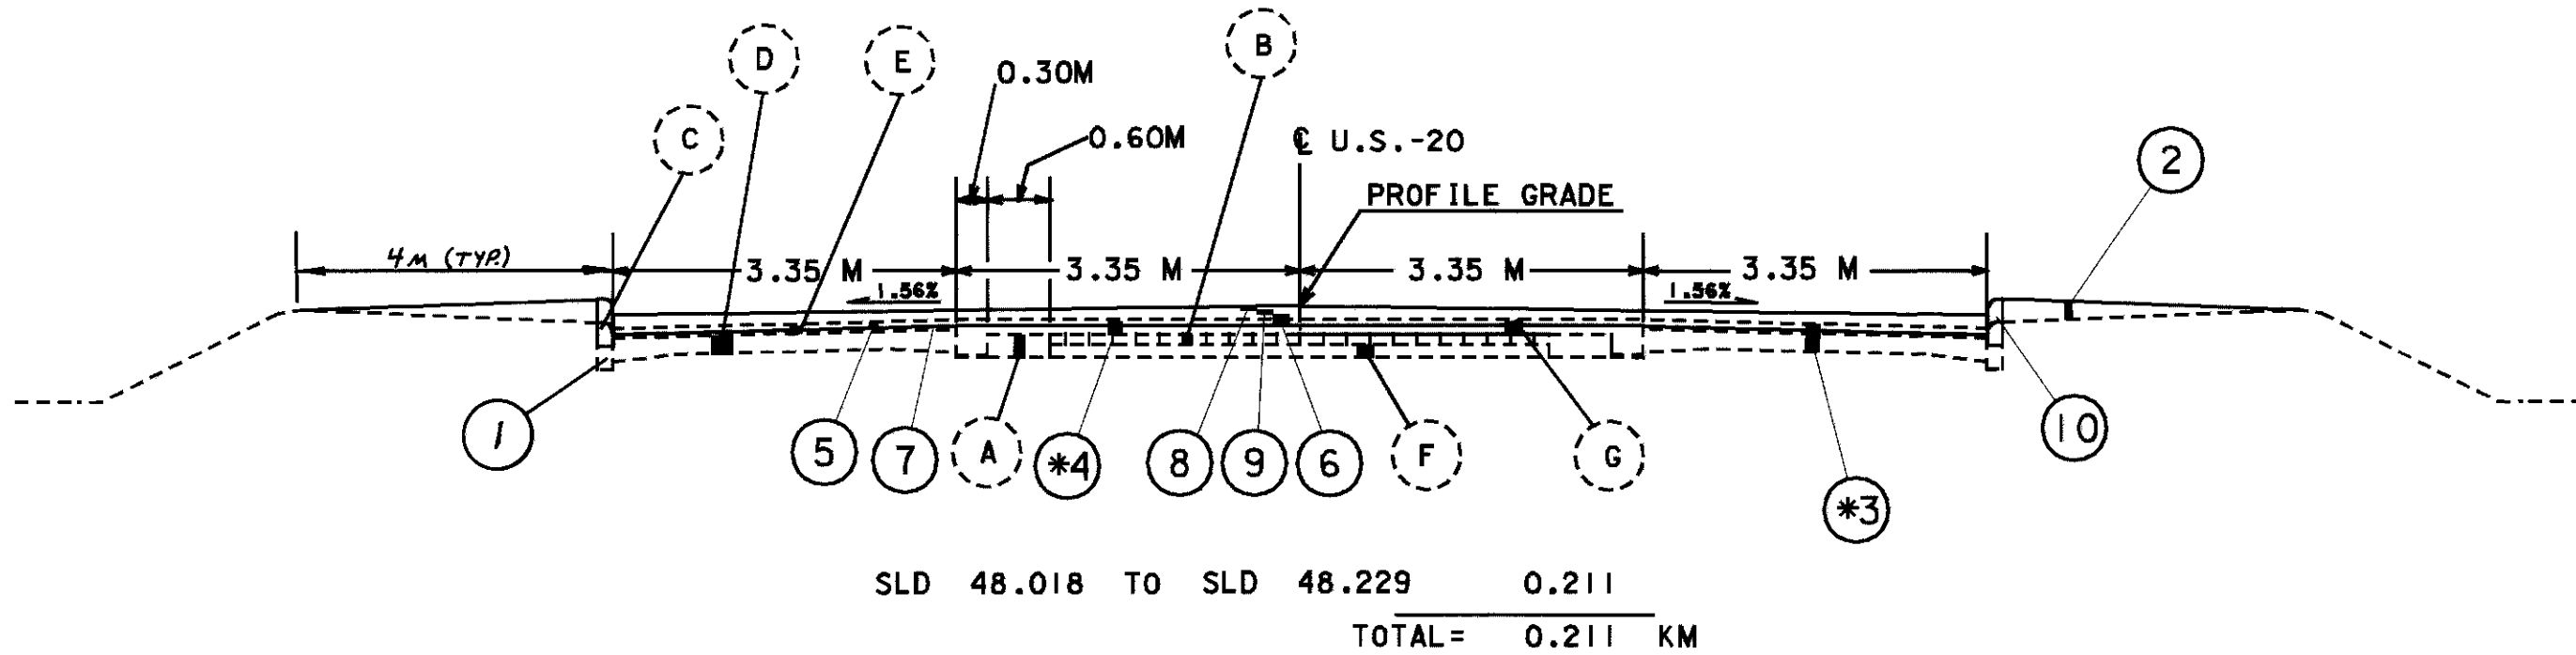

CHECKED  
JEL  
CHECKED



## PROPOSED LEGEND

- ① ITEM 202-CURB REMOVED
- ② ITEM 203-LINEAR GRADING, AS PER PLAN
- \*③ ITEM 252-FULL DEPTH RIGID PAVEMENT REMOVAL AND FLEXIBLE REPLACEMENT
- \*④ ITEM 253-PAVEMENT REPAIR, ±130mm DEPTH
- ⑤ ITEM 254-PAVEMENT PLANING, BITUMINOUS ±38mm
- ⑥ ITEM 301-BITUMINOUS AGGREGATE BASE, PG 64-22
- ⑦ ITEM 407-TACK COAT (RATE=0.15 L/Sq. m)
- ⑧ ITEM 448-38mm ASPHALT CONCRETE SURFACE COURSE, 9.5 mm, PG 64-22
- ⑨ ITEM 448-ASPHALT CONCRETE INTERMEDIATE COURSE, TYPE 2, PG 64-22
- ⑩ ITEM 609-CURB, TYPE 6

## EXISTING LEGEND

- (A) ORIGINAL CONCRETE SHOULDER
- (B) BRICK WEARING SURFACE
- (C) CONCRETE CURB
- (D) 178mm ± CONCRETE PAVEMENT
- (E) 76mm ± ASPHALT CONCRETE
- (F) 178mm OR 229mm ± CONCRETE BASE
- (G) 127mm ± ASPHALT CONCRETE
- (H) 279mm ± ASPHALT CONCRETE

\* - DENOTES WORK ITEMS TO BE USED "AS DIRECTED BY THE ENGINEER"

PLOT SUBMITTED:05-FEB-1998 08:53

filename.dgn

PLOTTED BY: coop2  
PLOTTED FROM: sersp\illorincz\p\d16981\16981qyb.dgn

TYPICAL SECTION

LAK-20-28.014

3  
28