


PLOTTED BY: coop2  
PLOTTED File: users\billorincz\p1698\lqf.dgn  
FILENAME: dgn  
PLOT SUBMITTED: 05-FEB-1998 11:30

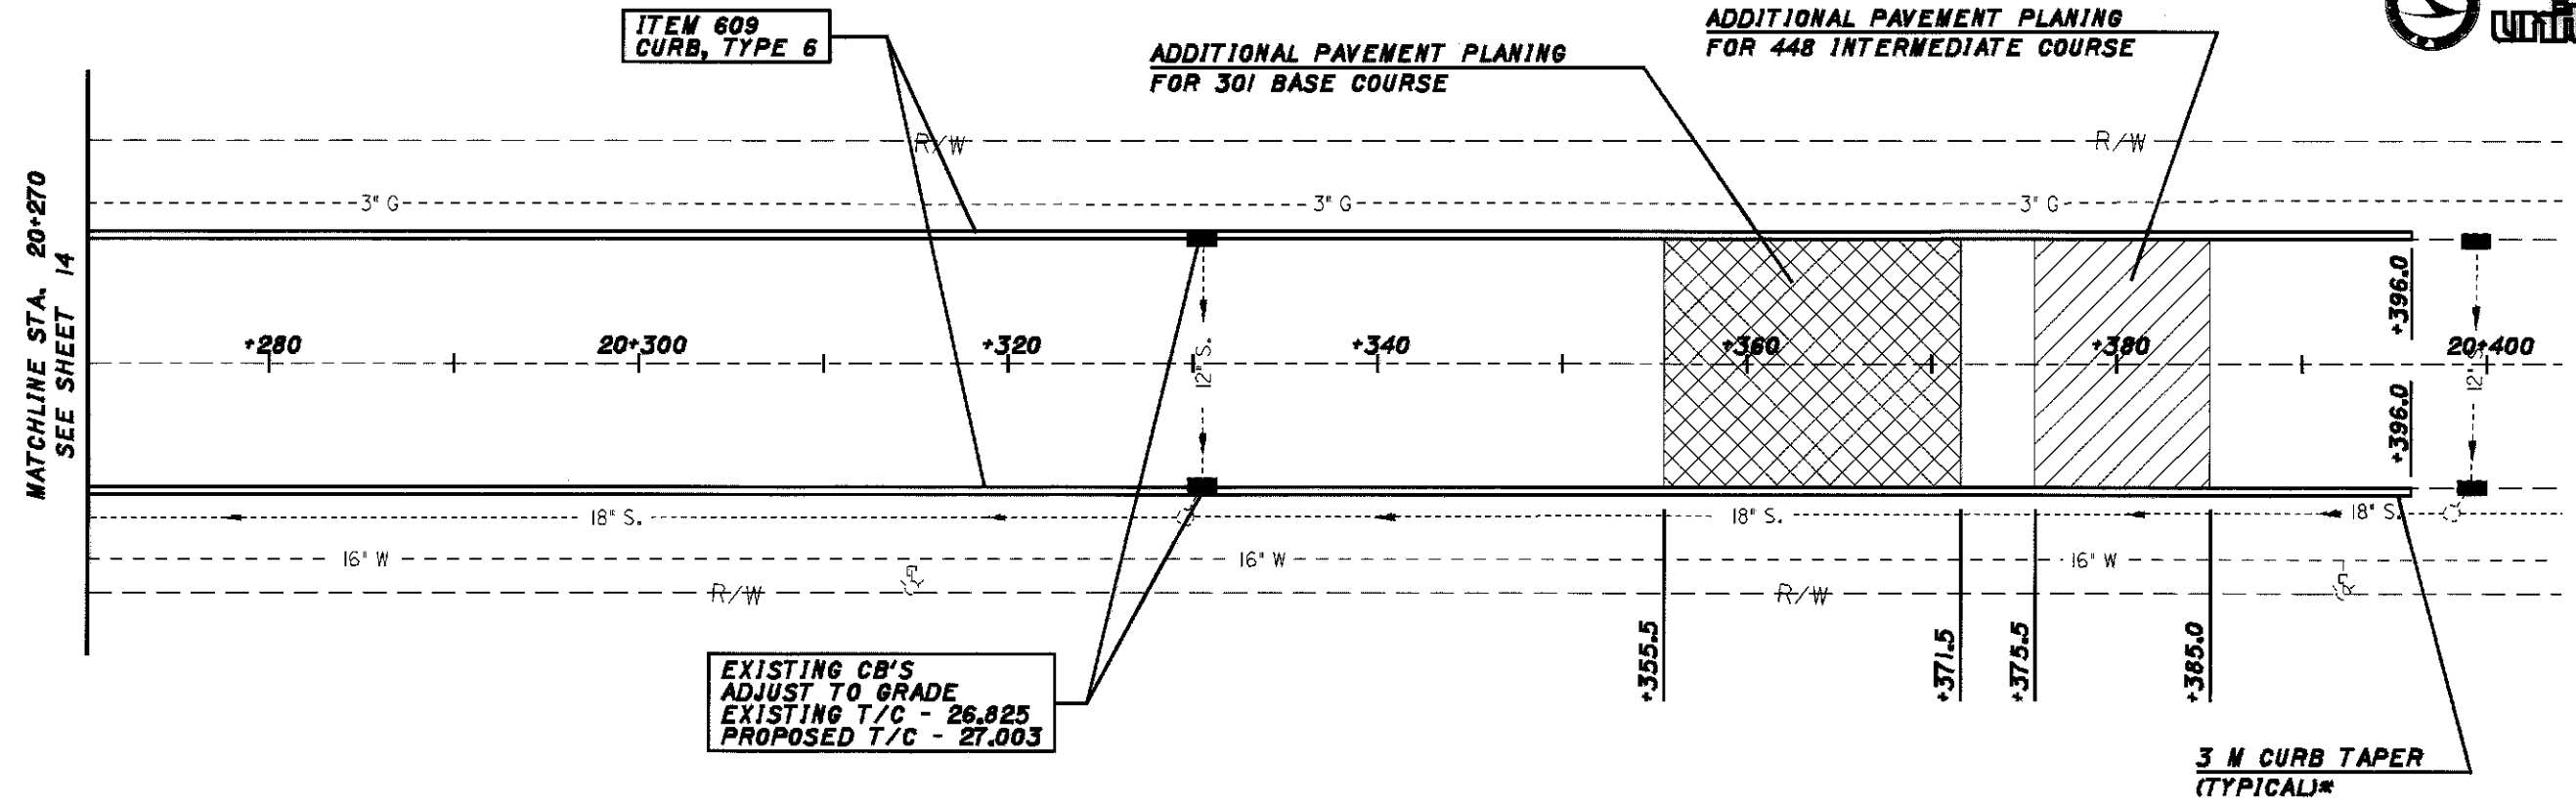

SEE SHEET 16 FOR ASPHALT PLACEMENT DETAILS

\* TAPER CURB VERTICALLY FROM FULL HEIGHT REVEAL TO MATCH EXISTING CURB REVEAL IN 3 METERS.

