




DESIGNED BY
JEL
CHECKED BY

ARCOLA CREEK RESTORATION PLAN

LAK-20-28.014

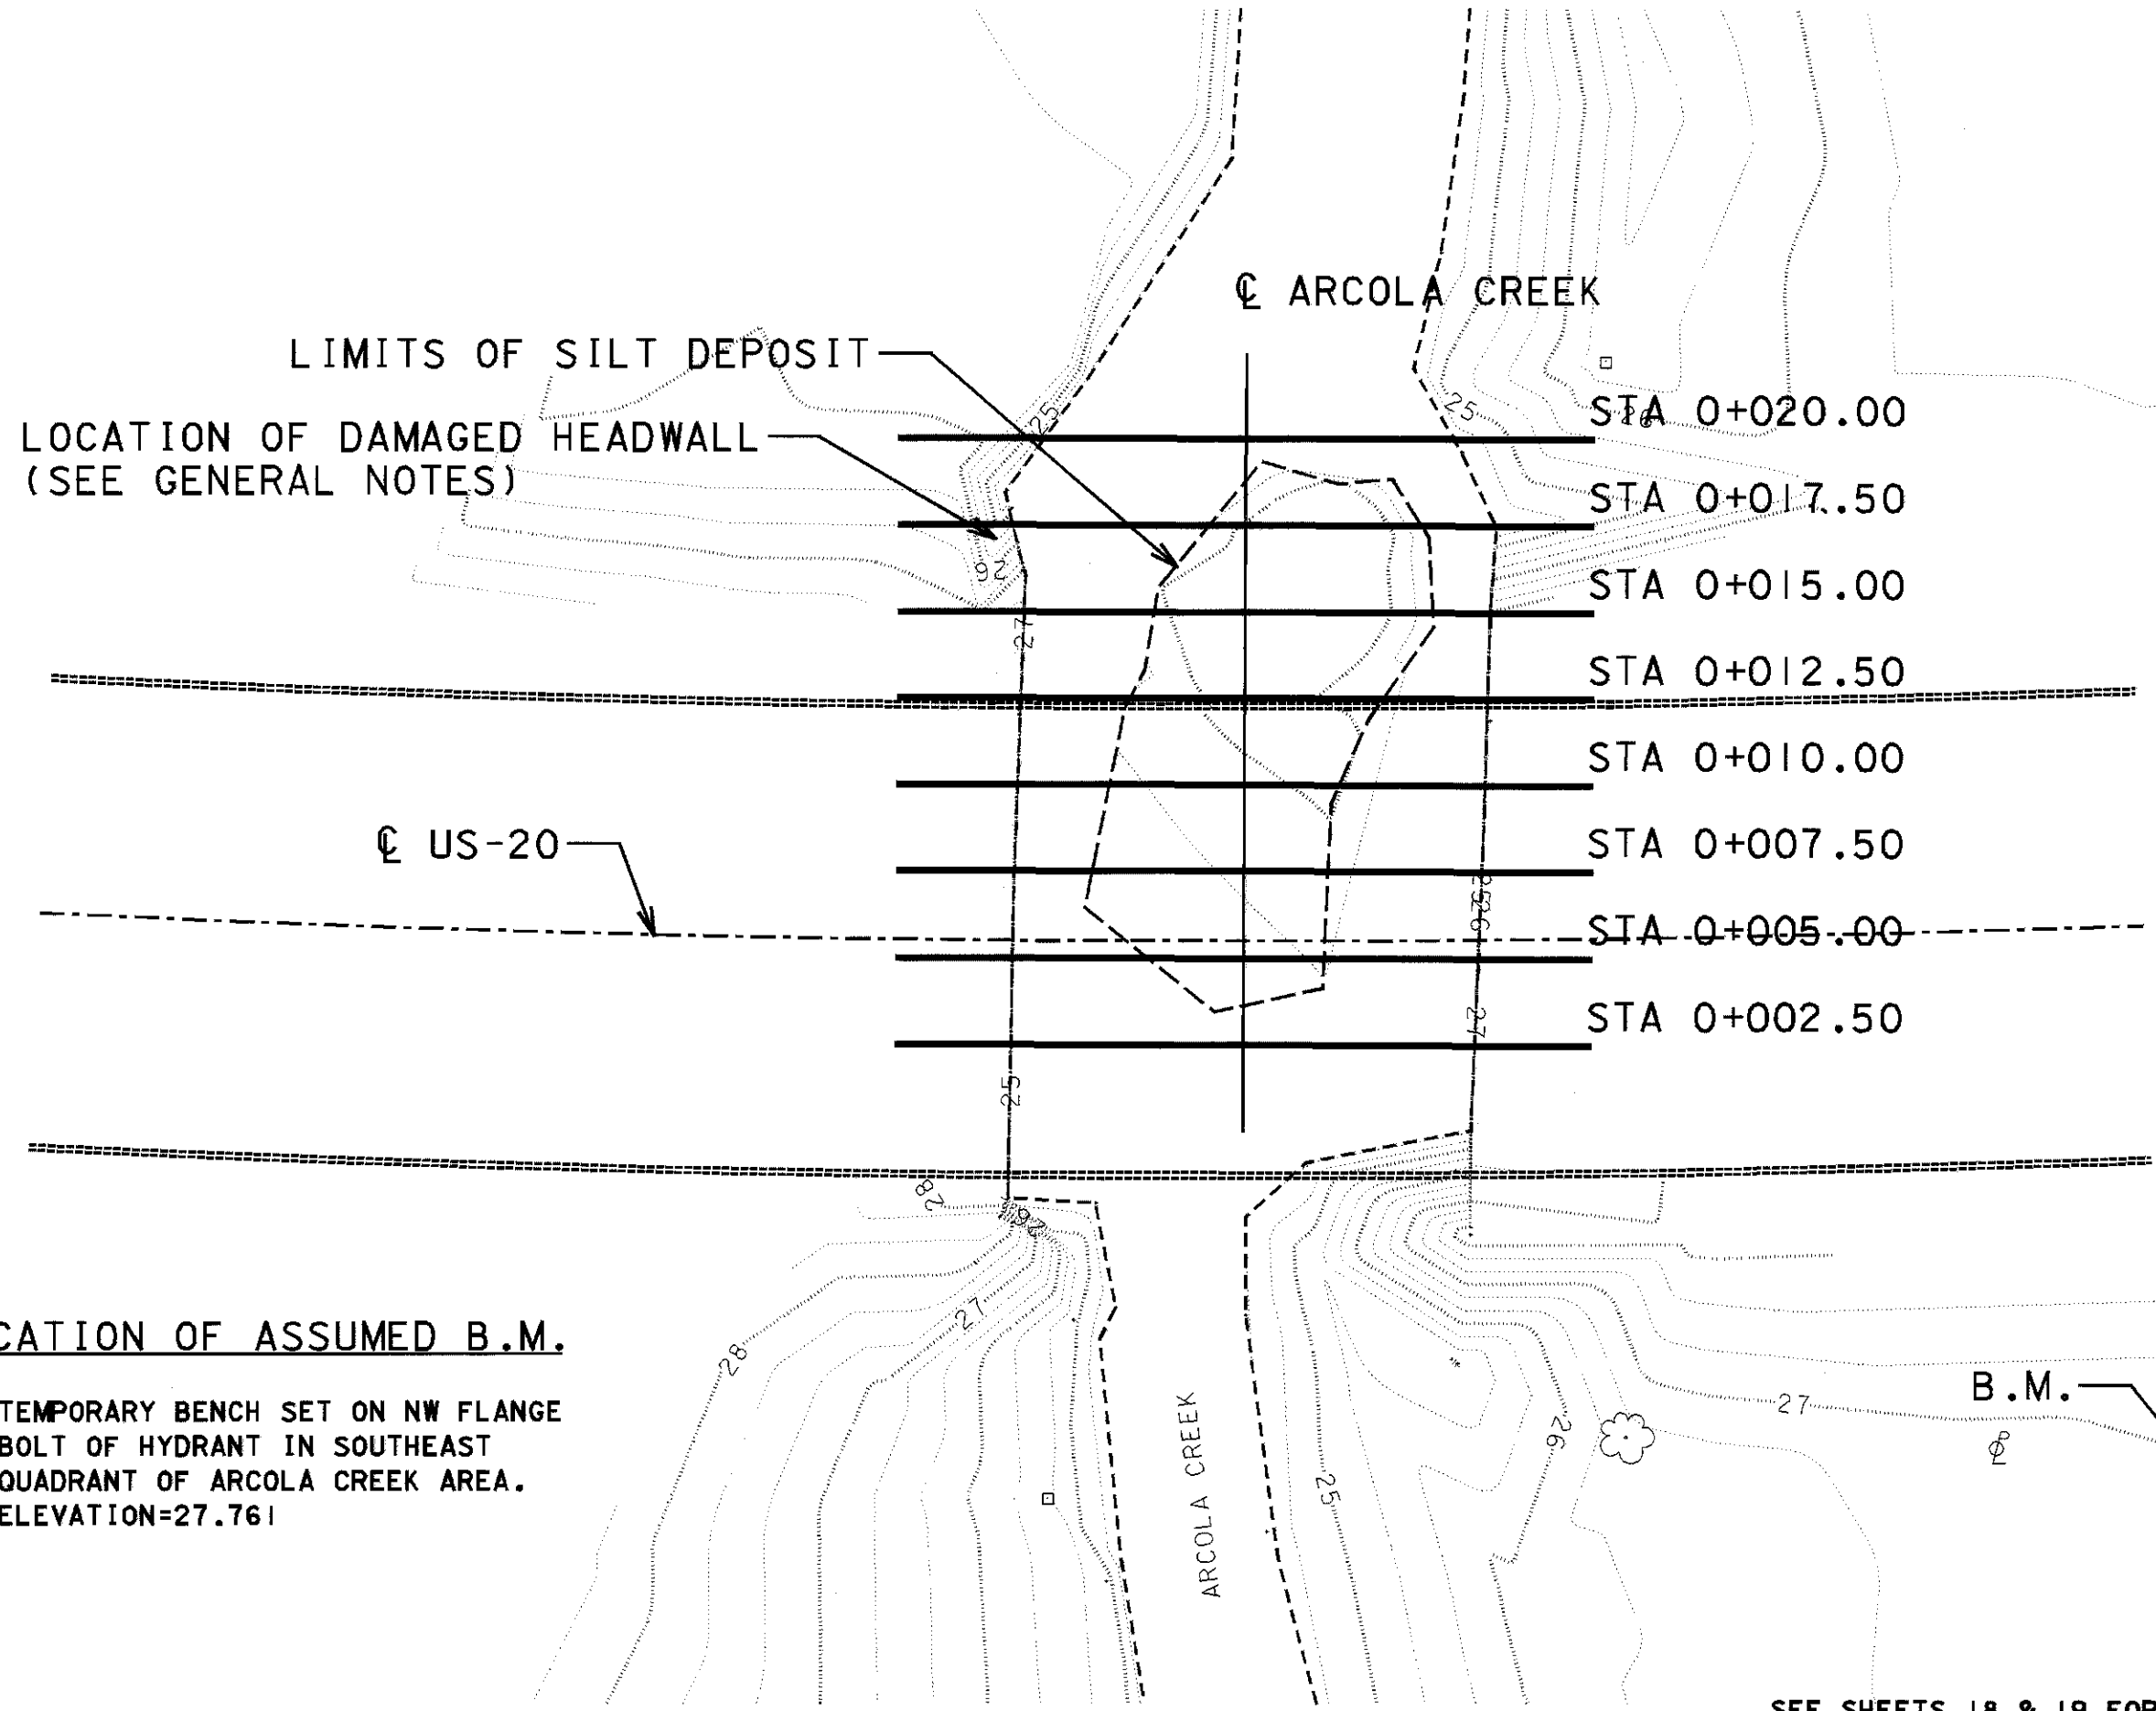

LIMITS OF SILT DEPOSIT

LOCATION OF DAMAGED HEADWALL
(SEE GENERAL NOTES)

ARCOLA CREEK

STA 0+020.00

STA 0+017.50

STA 0+015.00

STA 0+012.50

STA 0+010.00

STA 0+007.50

STA 0+005.00

STA 0+002.50

US-20

LOCATION OF ASSUMED B.M.

TEMPORARY BENCH SET ON NW FLANGE
BOLT OF HYDRANT IN SOUTHEAST
QUADRANT OF ARCOLA CREEK AREA.
ELEVATION=27.761

SEE SHEETS 18 & 19 FOR CROSS SECTIONS

PLOTTED BY: coop2
PLOTTED FROM: users\jlorincz\p16981\p16981qpb.dgn
PLOT SUBMITTED: 05-FEB-1998 09:59