


PLOTTED BY: coop2  
 PLOTTED FOR: B:\proj\incz\p\d1698\p\images\sheet2.dgn  
 SHEET2.DGN  
 PLOT SUBMITTED: 05-FEB-1998 10:09

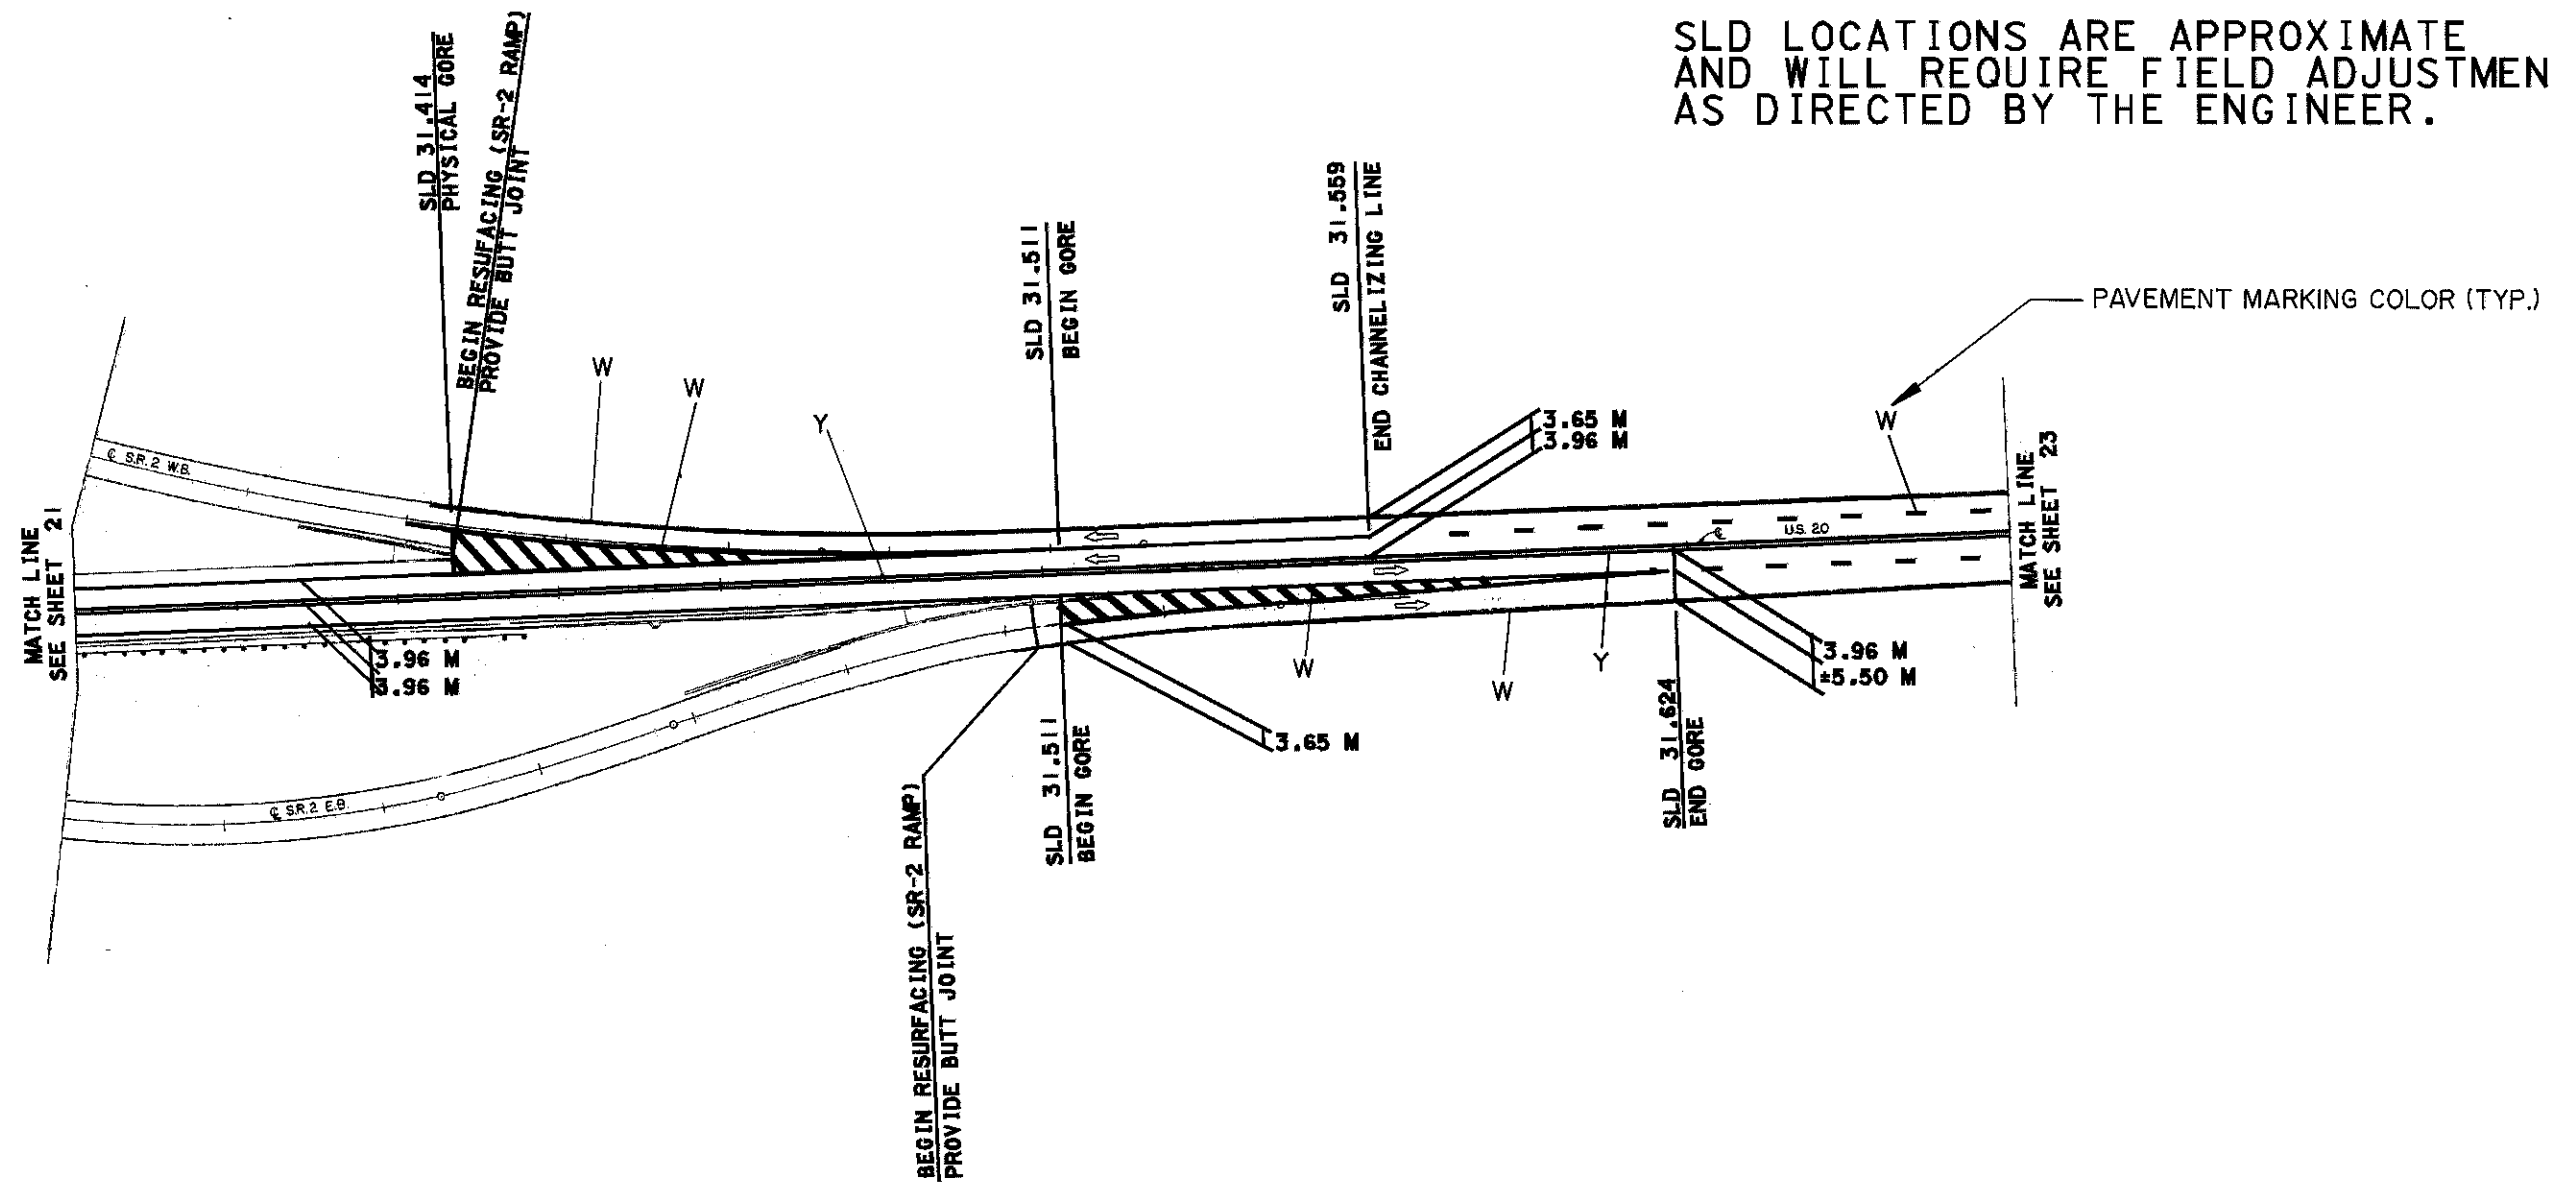

SLD LOCATIONS ARE APPROXIMATE  
 AND WILL REQUIRE FIELD ADJUSTMENT  
 AS DIRECTED BY THE ENGINEER.

SEE SUB-SUMMARY  
 ON SHEET 23 FOR  
 PAY QUANTITIES