

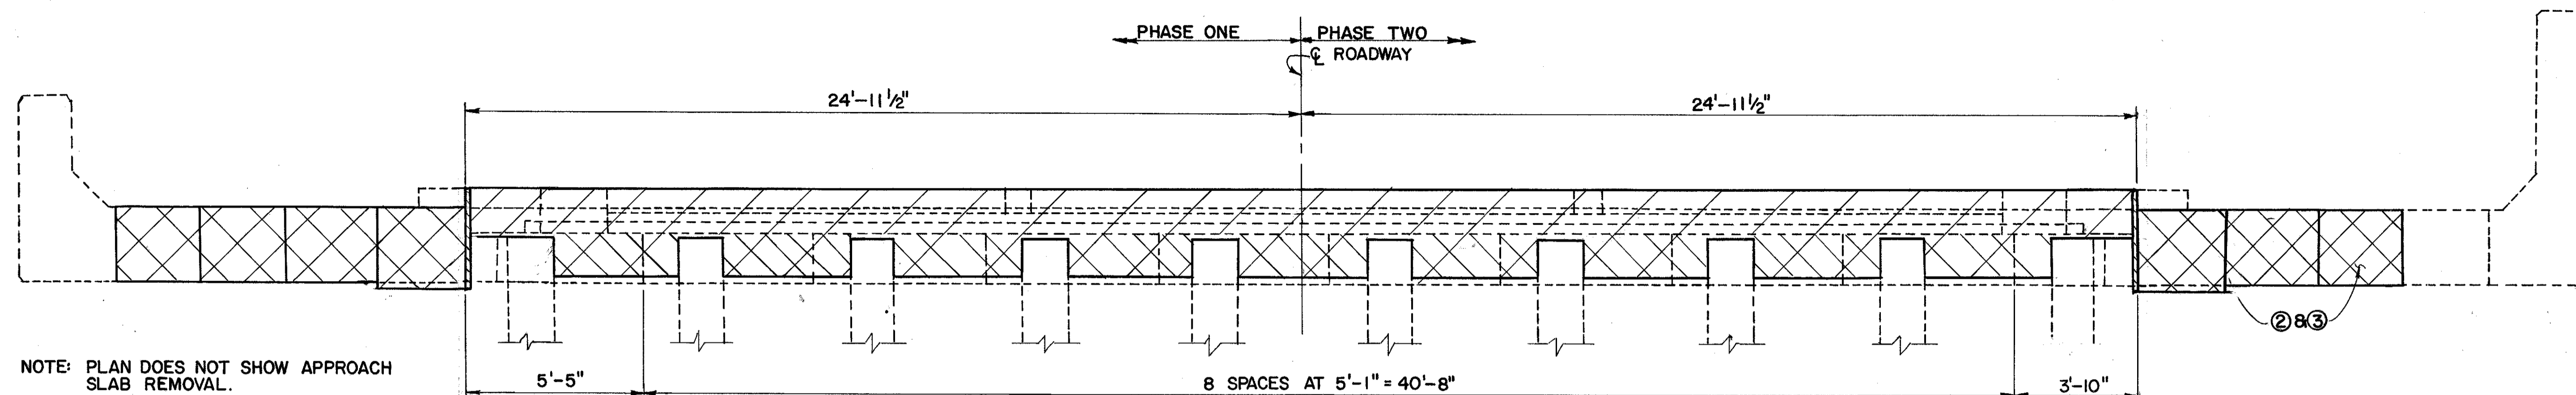
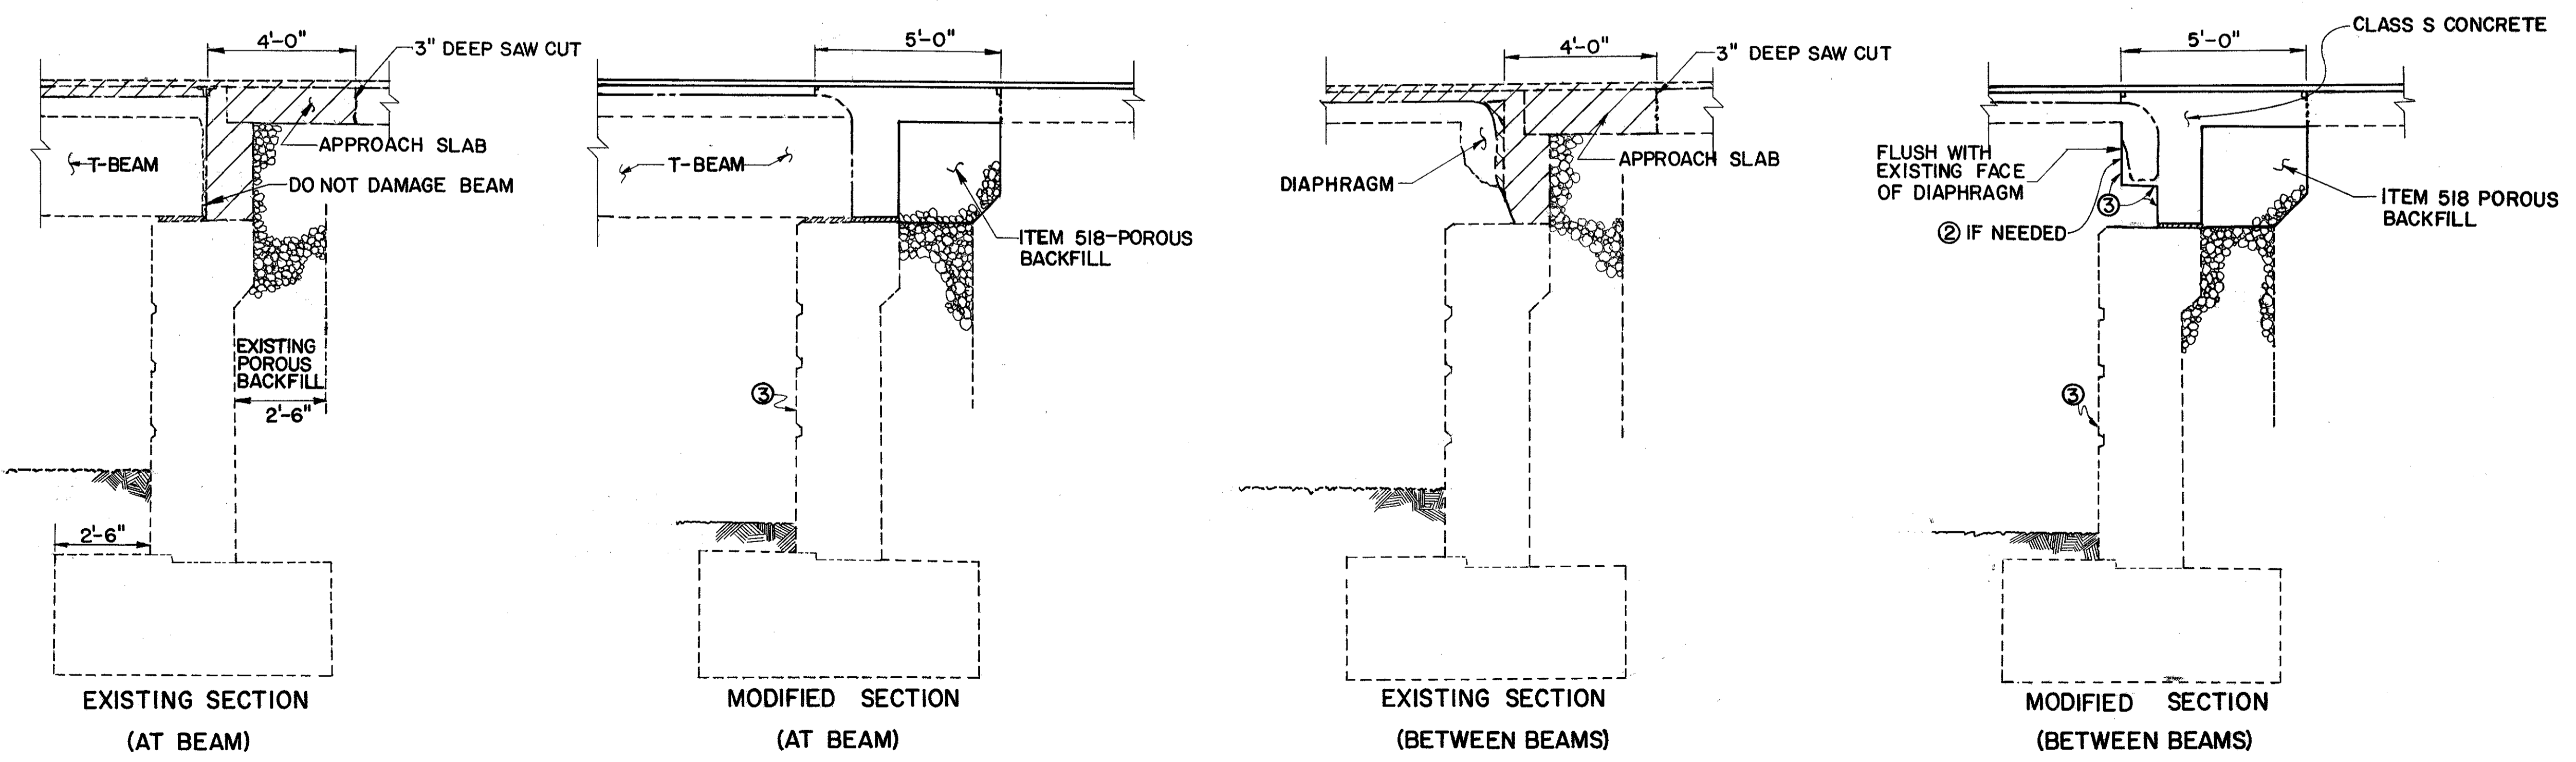


MICROFIL  
OCT 8 1986

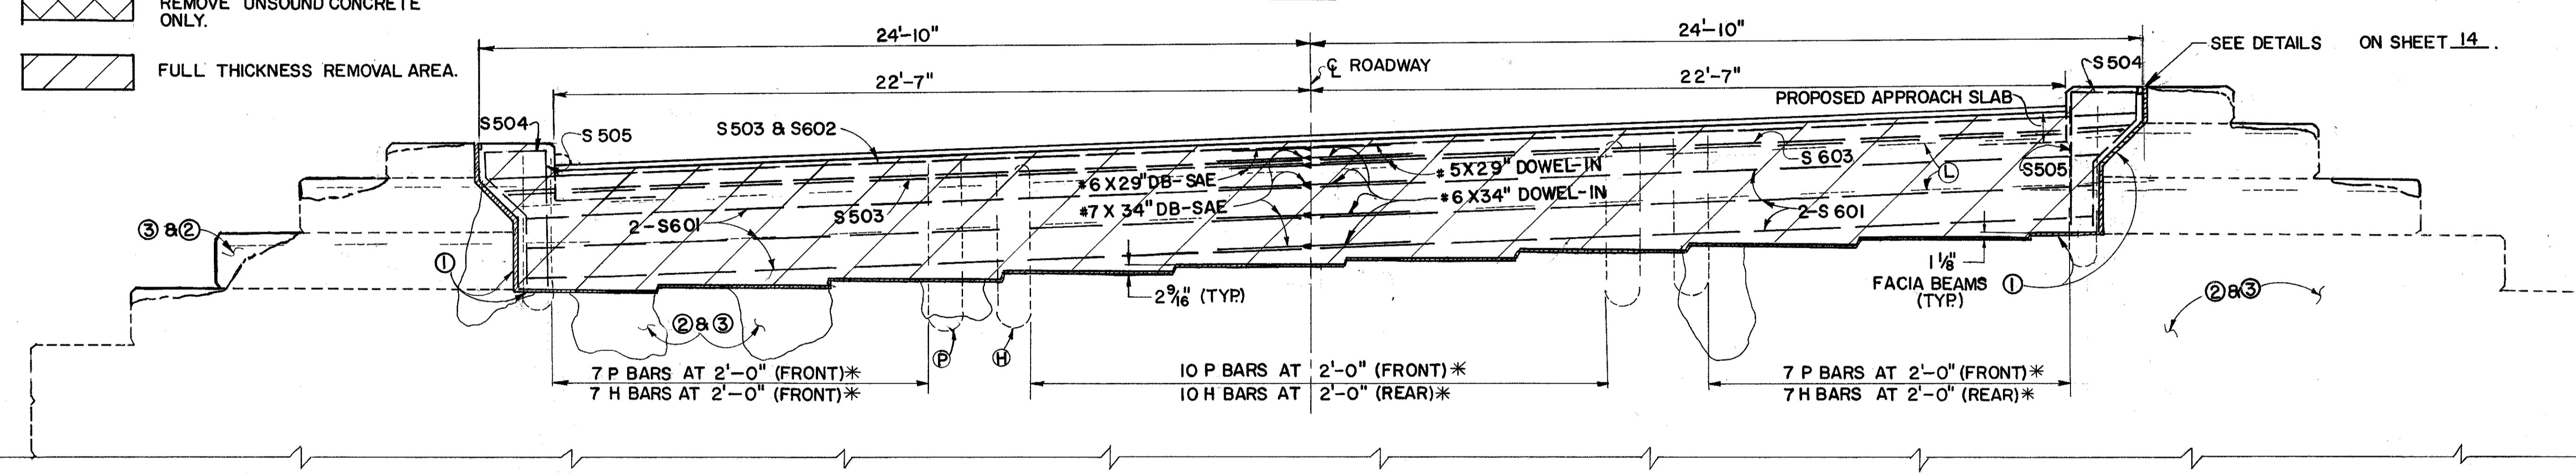

NOTE: PLAN DOES NOT SHOW APPROACH SLAB REMOVAL.

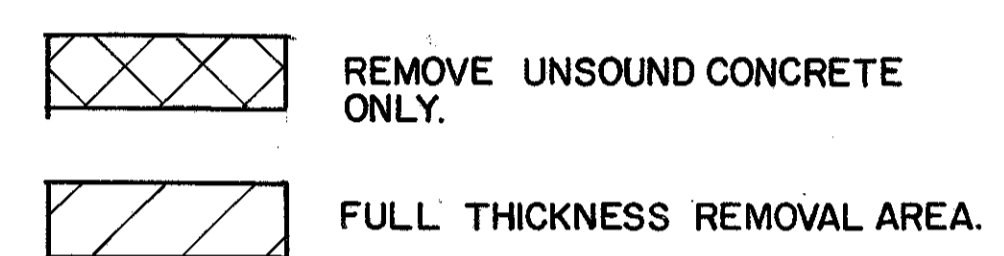

- NOTES:
- ① ITEM 516 - 1/2" PREFORMED EXPANSION JOINT FILLER.
  - ② ITEM SPECIAL - PATCHING CONCRETE STRUCTURES WITH SUPERIOR BONDING MATERIALS.
  - ③ ITEM SPECIAL - SEALING OF CONCRETE SURFACES (EPOXY)
  - \* REINFORCING BARS TO BE CUT AT BRIDGE SEAT.

STATE OF OHIO  
DEPARTMENT OF TRANSPORTATION  
DISTRICT 12 BRIDGE DEPARTMENT

**EAST ABUTMENT DETAILS**  
  
BRIDGE LAK-20-2976  
OVER ARCOLA CREEK

DESIGNED	DRAWN	TRACED	CHECKED	REVIEWED	DATE	REVISED
EJA	PJM	PJM	DWL	GWM	7-2-84	