


FHWA REGION	STATE	PROJECT
5	OHIO	

15
17


LAKE COUNTY
LAK-20-2976

PLAN NO. BR-55-84


MICROFIL
OCT 8 1986

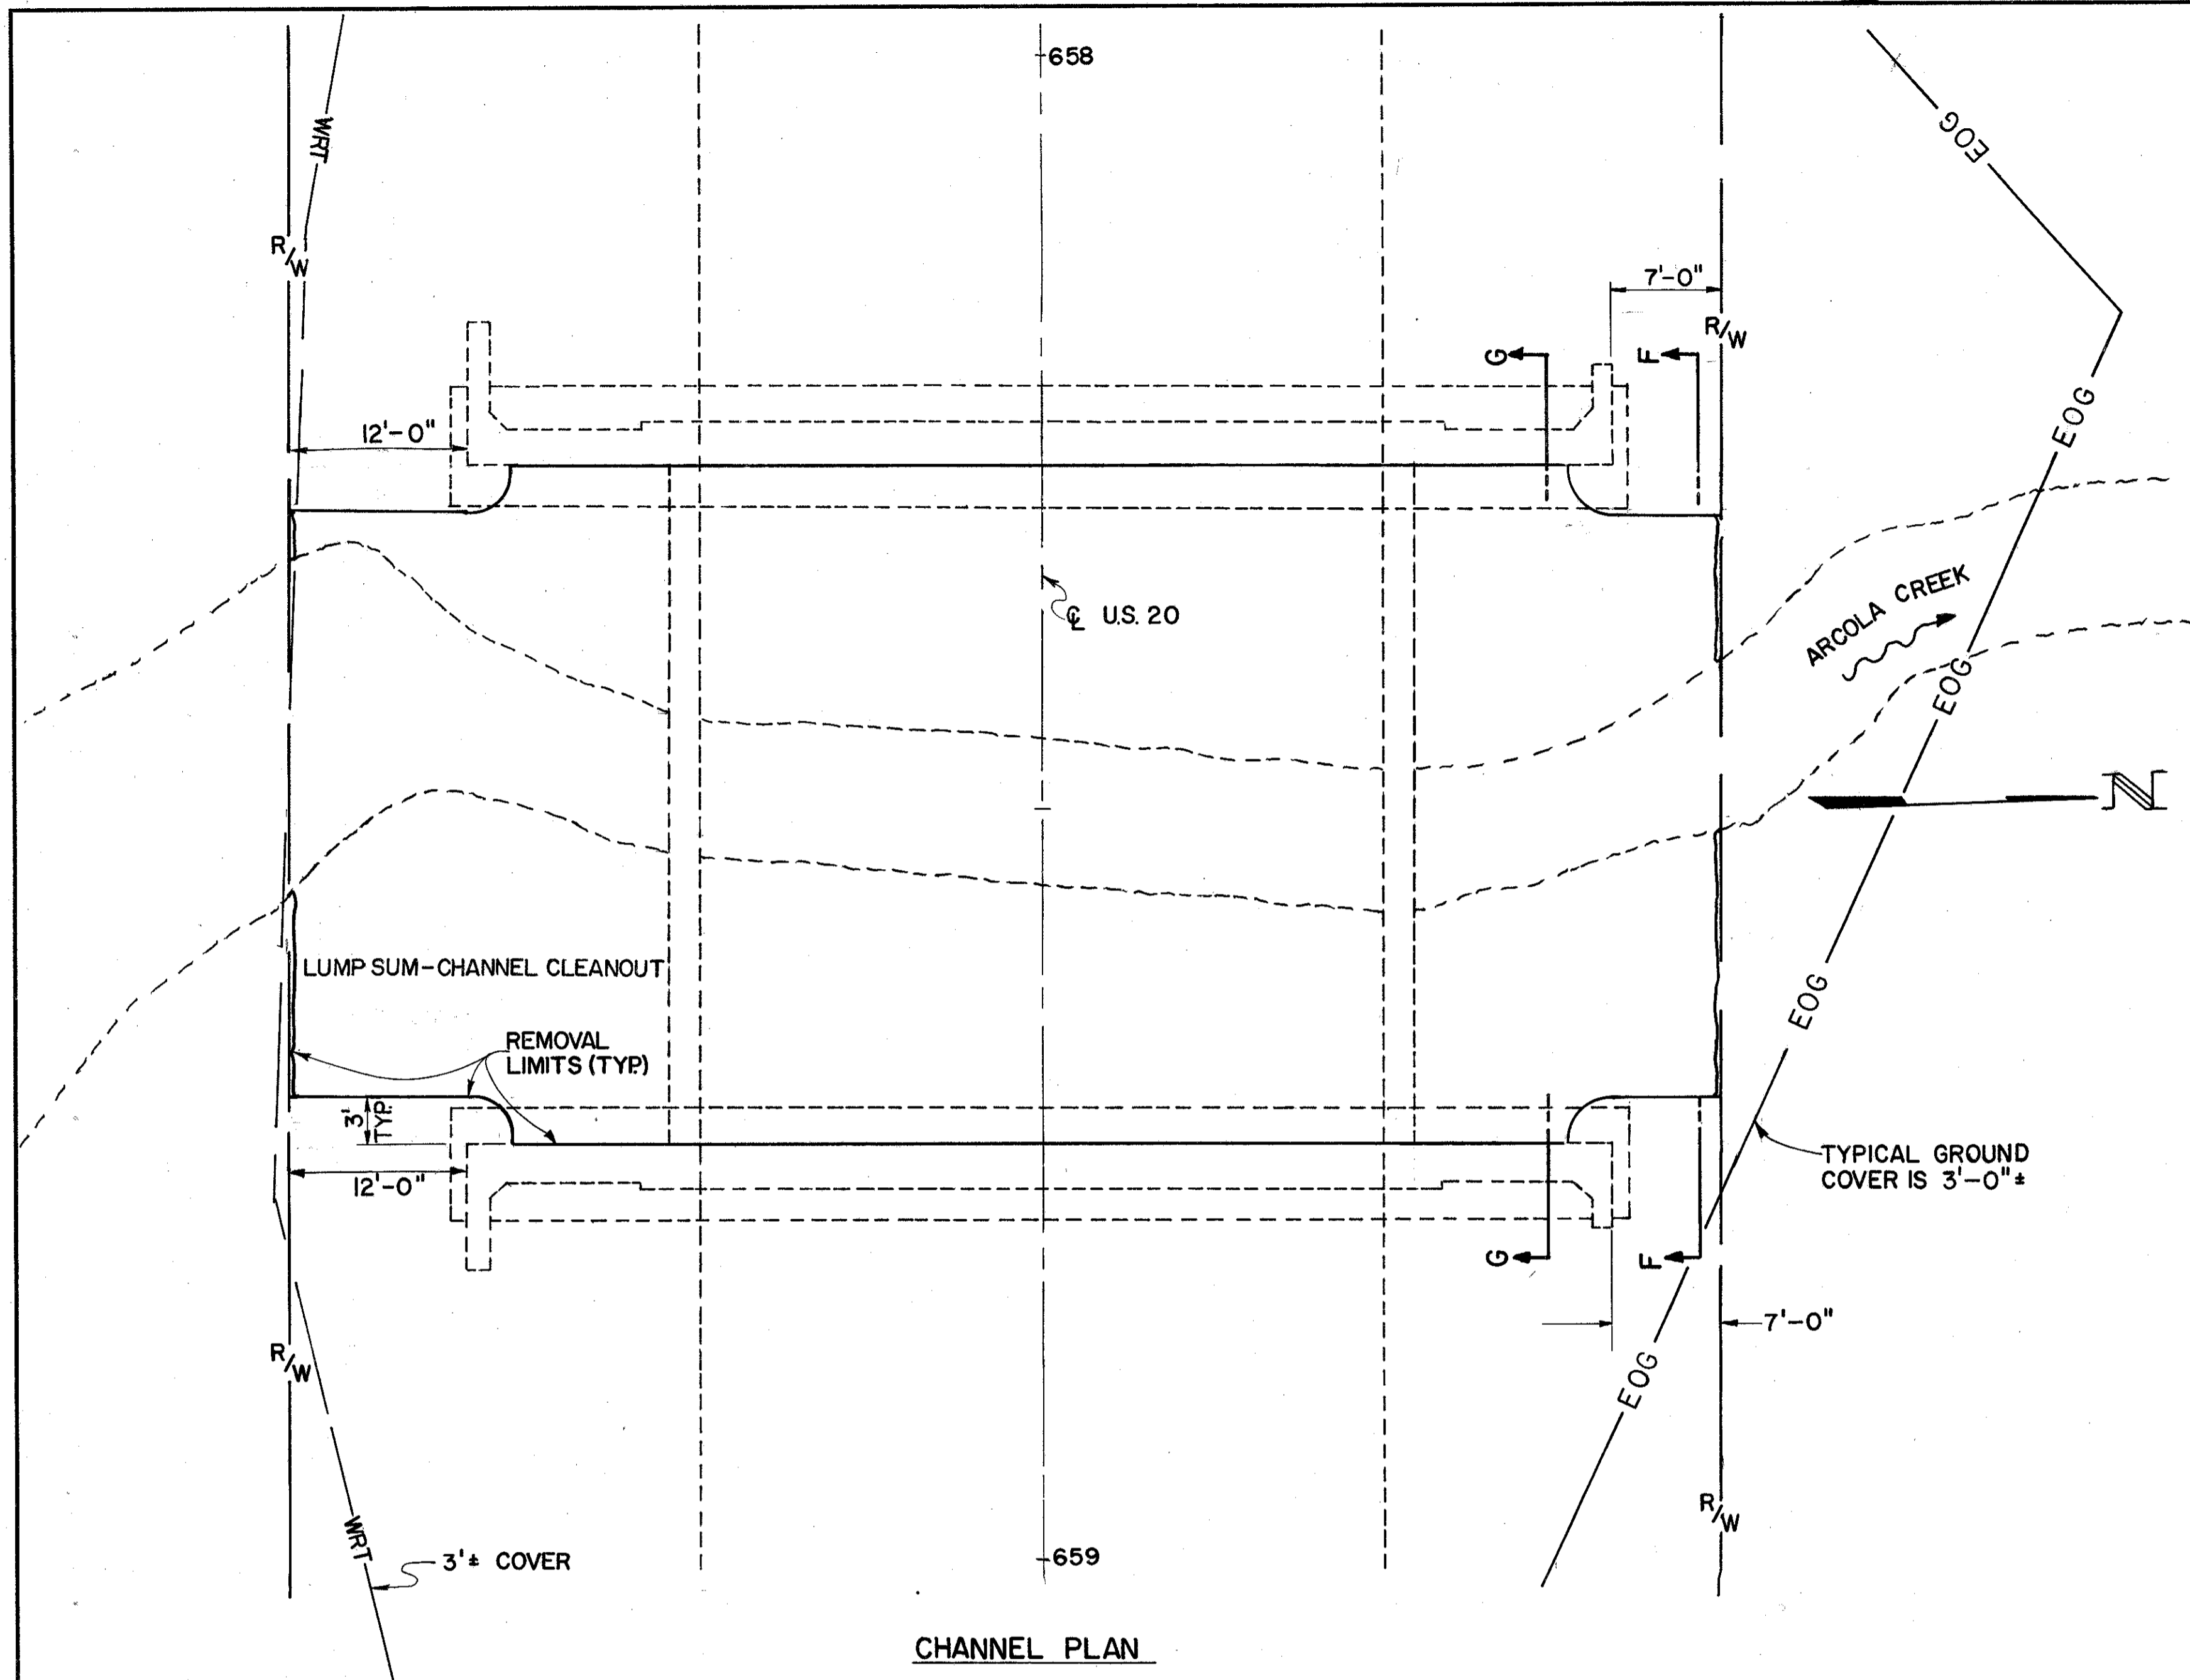


CHANNEL PLAN

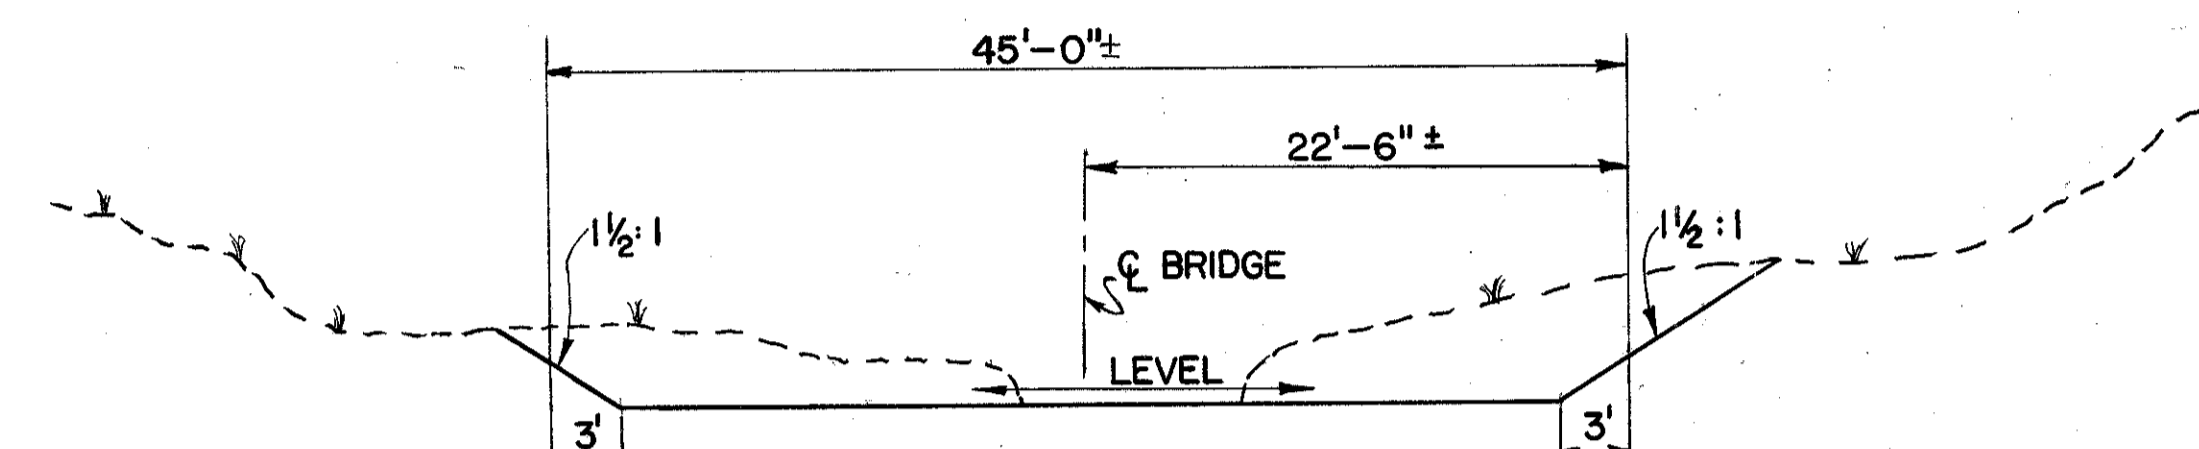

TYPICAL SECTION F-F
(OUTSIDE OF ABUTMENTS)

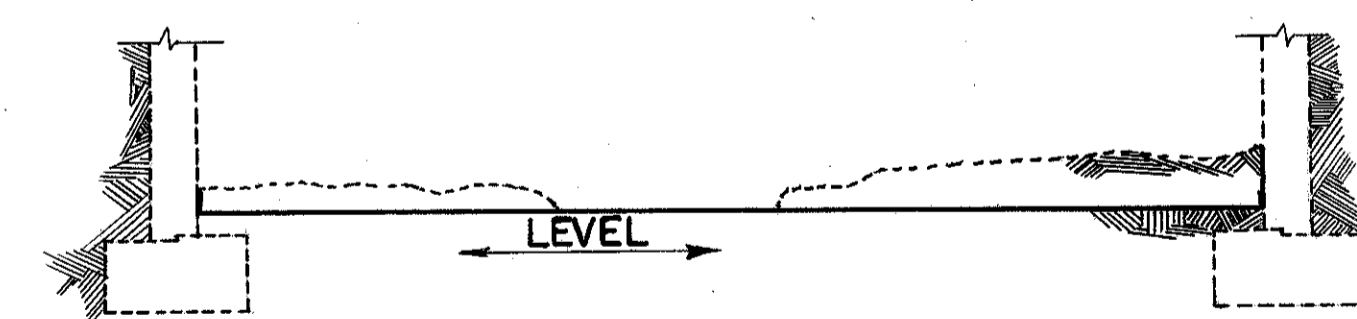

TYPICAL SECTION G-G
(BETWEEN ABUTMENTS)

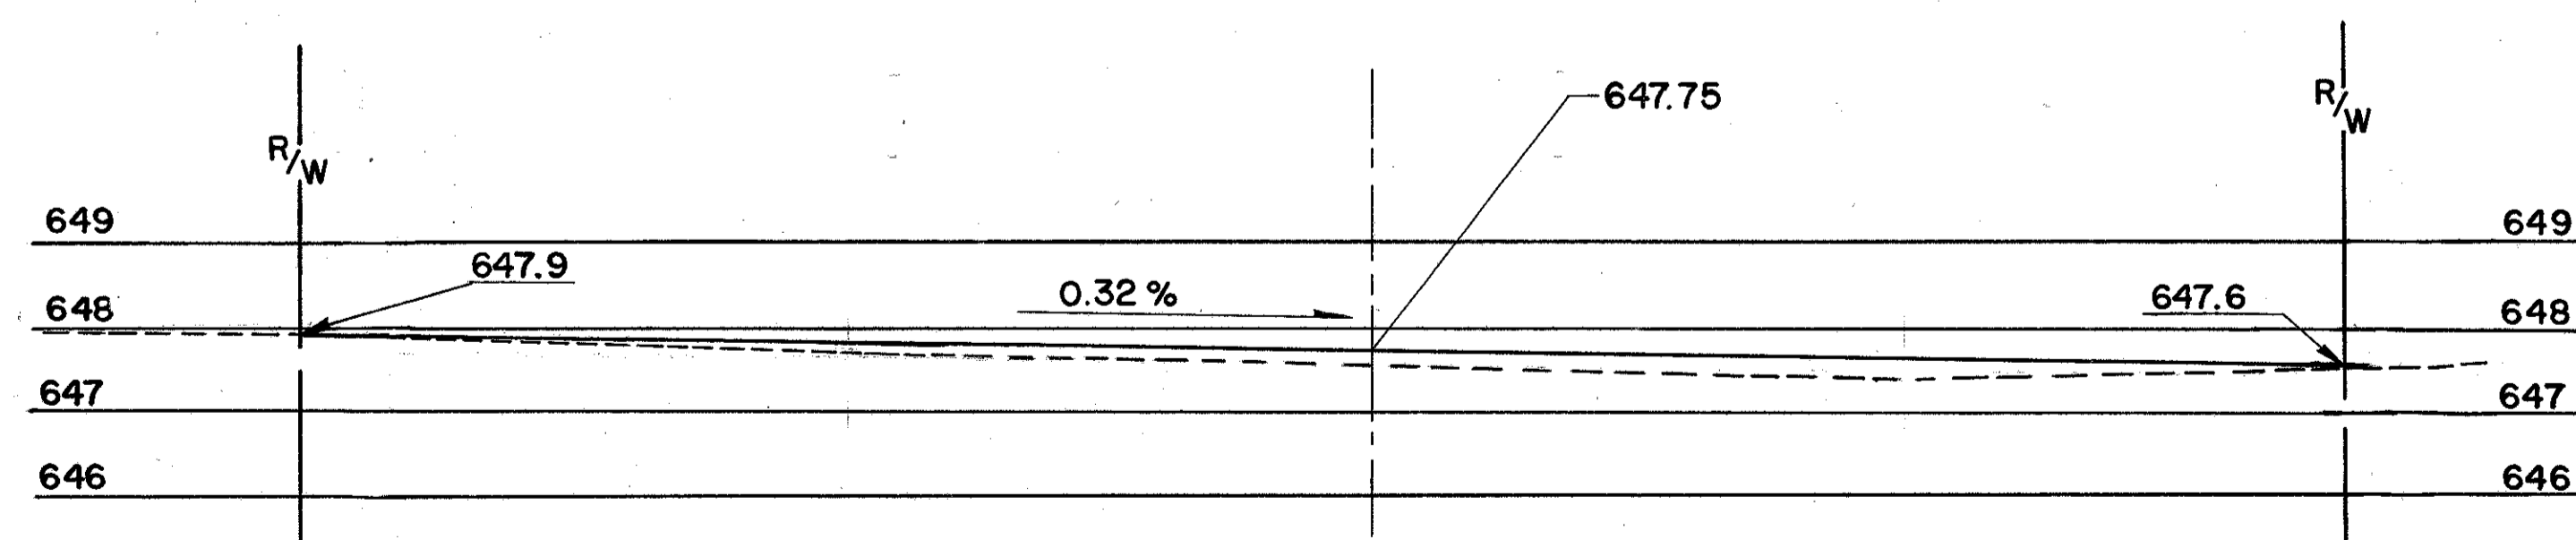

CHANNEL PROFILE

STATE OF OHIO
DEPARTMENT OF TRANSPORTATION
DISTRICT 12 BRIDGE DEPARTMENT

10 / 10

CHANNEL DETAILS

BRIDGE LAK-20-2976
OVER ARCOLA CREEK

DESIGNED	DRAWN	TRACED	CHECKED	REVIEWED	DATE	REVISED
EJA	PJM	PJM	DWL	GWM	7-2-84	