


DETAIL OF INTERSECTION AT DOCK ROAD STA. 655+77

445 Sq. Yds. Concrete pavement additional
 462 Sq. Yds. existing concrete pavement removed and disposed of
 174 Cu. Yds. roadway excavation, additional
 scale 1"=20'

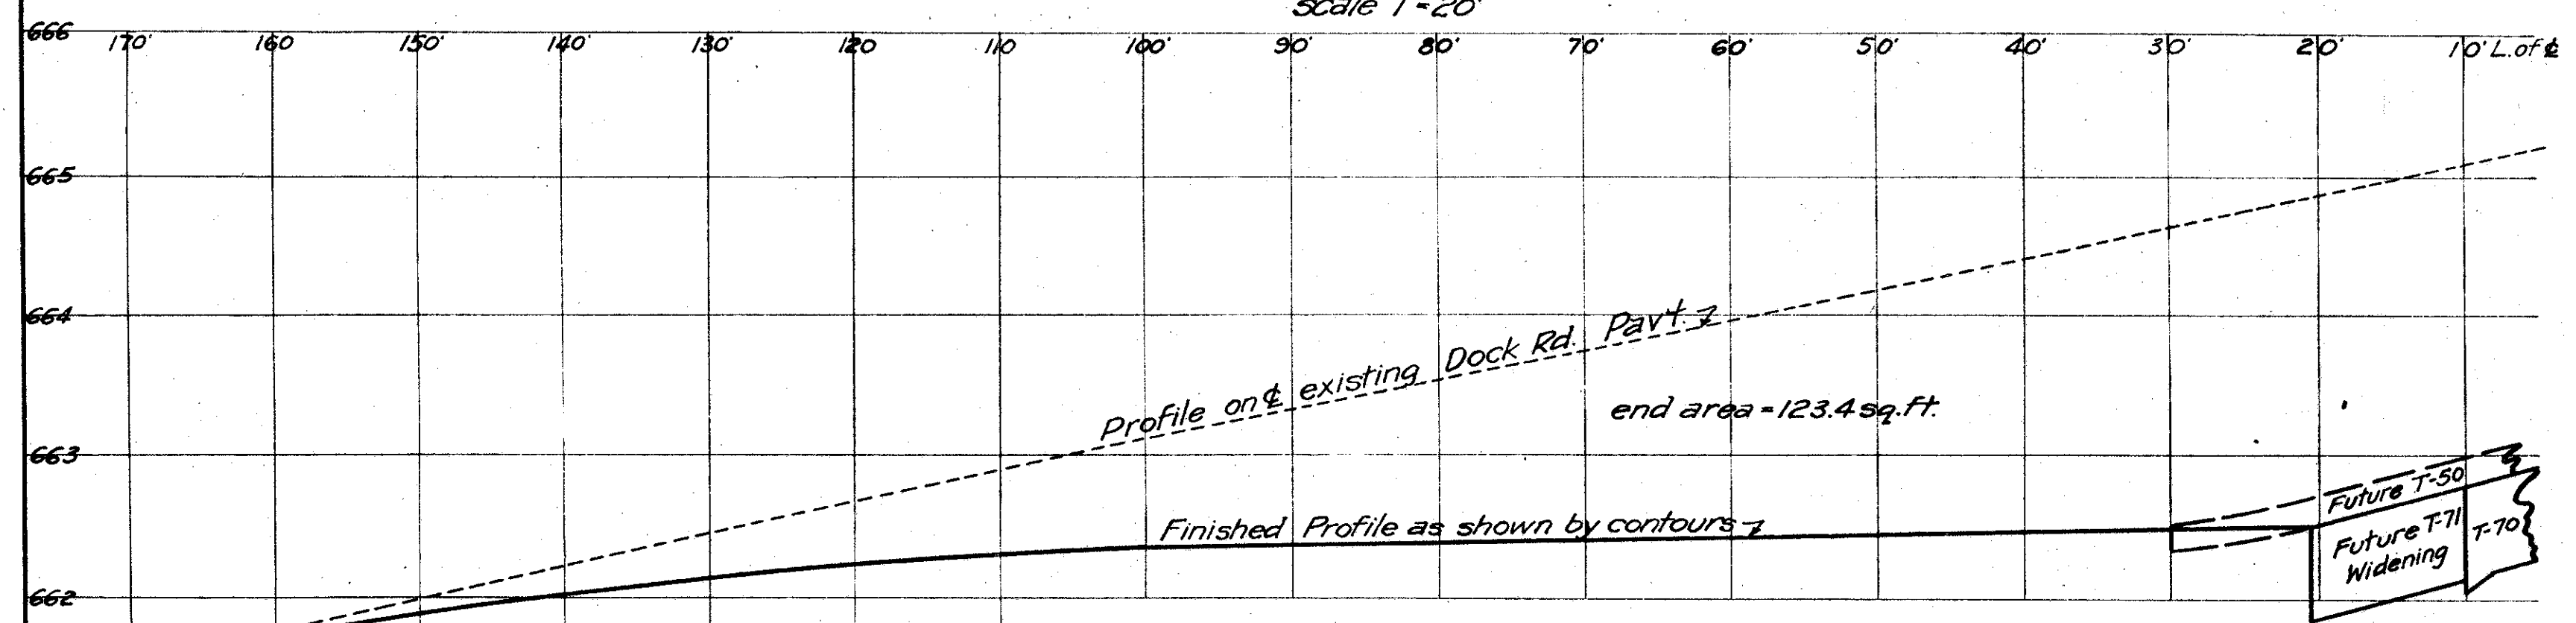

PROFILE OF DOCK ROAD INTERSECTION

Extra Roadway Excavation = 123.4 Sq. ft. x 38 ft. = 4689 Cu. ft. ÷ 27 = 174 Cu. Yds.
 Scale 1"=10'

P.C. 651+88.66		P.T. 659+59.55		
D = 2°-00' L				
LEFT	CENTER LINE		RIGHT	
Elev. 10'-1" L	Station	Def.	Grade	
Elev. 10'-1" R				
663.89	650+50		664.06	663.89
663.87	650+68.66		664.04	663.87
663.84	650+88.66		664.01	663.91
663.81	651+08.66		663.98	663.99
663.77	651+28.66		663.94	664.19
663.73	651+48.66		663.90	664.38
663.69	651+68.66		663.86	664.48
663.65	651+88.66	0°-00'	663.82	664.49
663.63	652+00	0°-06'-48"	663.80	664.47
663.58	652+25	0°-21'-48"	663.75	664.42
663.55	652+38.66	0°-30'-00"	663.72	664.39
663.53	652+50	0°-36'-48"	663.70	664.37
663.48	652+75	0°-51'-48"	663.65	664.32
663.43	653+00	1°-06'-48"	663.60	664.27
663.38	653+25	1°-21'-48"	663.55	664.22
663.33	653+50	1°-36'-48"	663.50	664.17
663.28	653+75	1°-51'-48"	663.45	664.12
663.23	654+00	2°-06'-48"	663.40	664.07
663.18	654+25	2°-21'-48"	663.35	664.02
663.13	654+50	2°-36'-48"	663.30	663.97
663.08	654+75	2°-51'-48"	663.25	663.92
663.03	655+00	3°-06'-48"	663.20	663.87
662.96	655+25	3°-21'-48"	663.13	663.80
662.87	655+50	3°-36'-48"	663.04	663.71
662.74	655+75	3°-51'-48"	662.91	663.58
662.58	656+00	4°-06'-48"	662.75	663.42
662.39	656+25	4°-21'-48"	662.56	663.23
662.17	656+50	4°-36'-48"	662.34	663.01
661.93	656+75	4°-51'-48"	662.10	662.77
661.63	657+00	5°-06'-48"	661.80	662.47
661.32	657+25	5°-21'-48"	661.49	662.16
660.98	657+50	5°-36'-48"	661.15	661.82
660.60	657+75	5°-51'-48"	660.77	661.44
660.19	658+00	6°-06'-48"	660.36	661.03
659.77	658+25	6°-21'-48"	659.94	660.61
659.35	658+50	6°-36'-48"	659.52	650.19
658.93	658+75	6°-51'-48"	659.10	659.77
658.51	659+00	7°-06'-48"	658.68	659.35
658.35	659+09.55	7°-12'-45"	658.52	659.19
658.09	659+25	7°-21'-48"	658.26	658.93
657.67	659+50	7°-36'-48"	657.84	658.51
657.51	659+59.95	7°-42'-45"	657.68	658.35
657.21	659+79.95		657.38	658.00
656.94	659+99.95		657.11	657.59
656.72	660+19.95		656.89	657.14
656.53	660+39.95		656.70	656.71
656.36	660+59.95		656.53	656.43
656.23	660+79.95		656.40	656.23
656.13	661+00		656.30	656.13

No extra pavement.