

MICROFILMED  
JAN 6 1983

# SCHEMATIC PLAN


FHWA REGION	STATE	PROJECT	
5	OHIO		

2  
85


LAKE COUNTY  
LAK-20-5.60

### CURVE DATA

P.I. STA 26+60.53  
 $\Delta$  20°05'14"  
 Dc 4°00'00"  
 R 1432.39'  
 L 502.19'  
 T 253.69'  
 E 22.29'

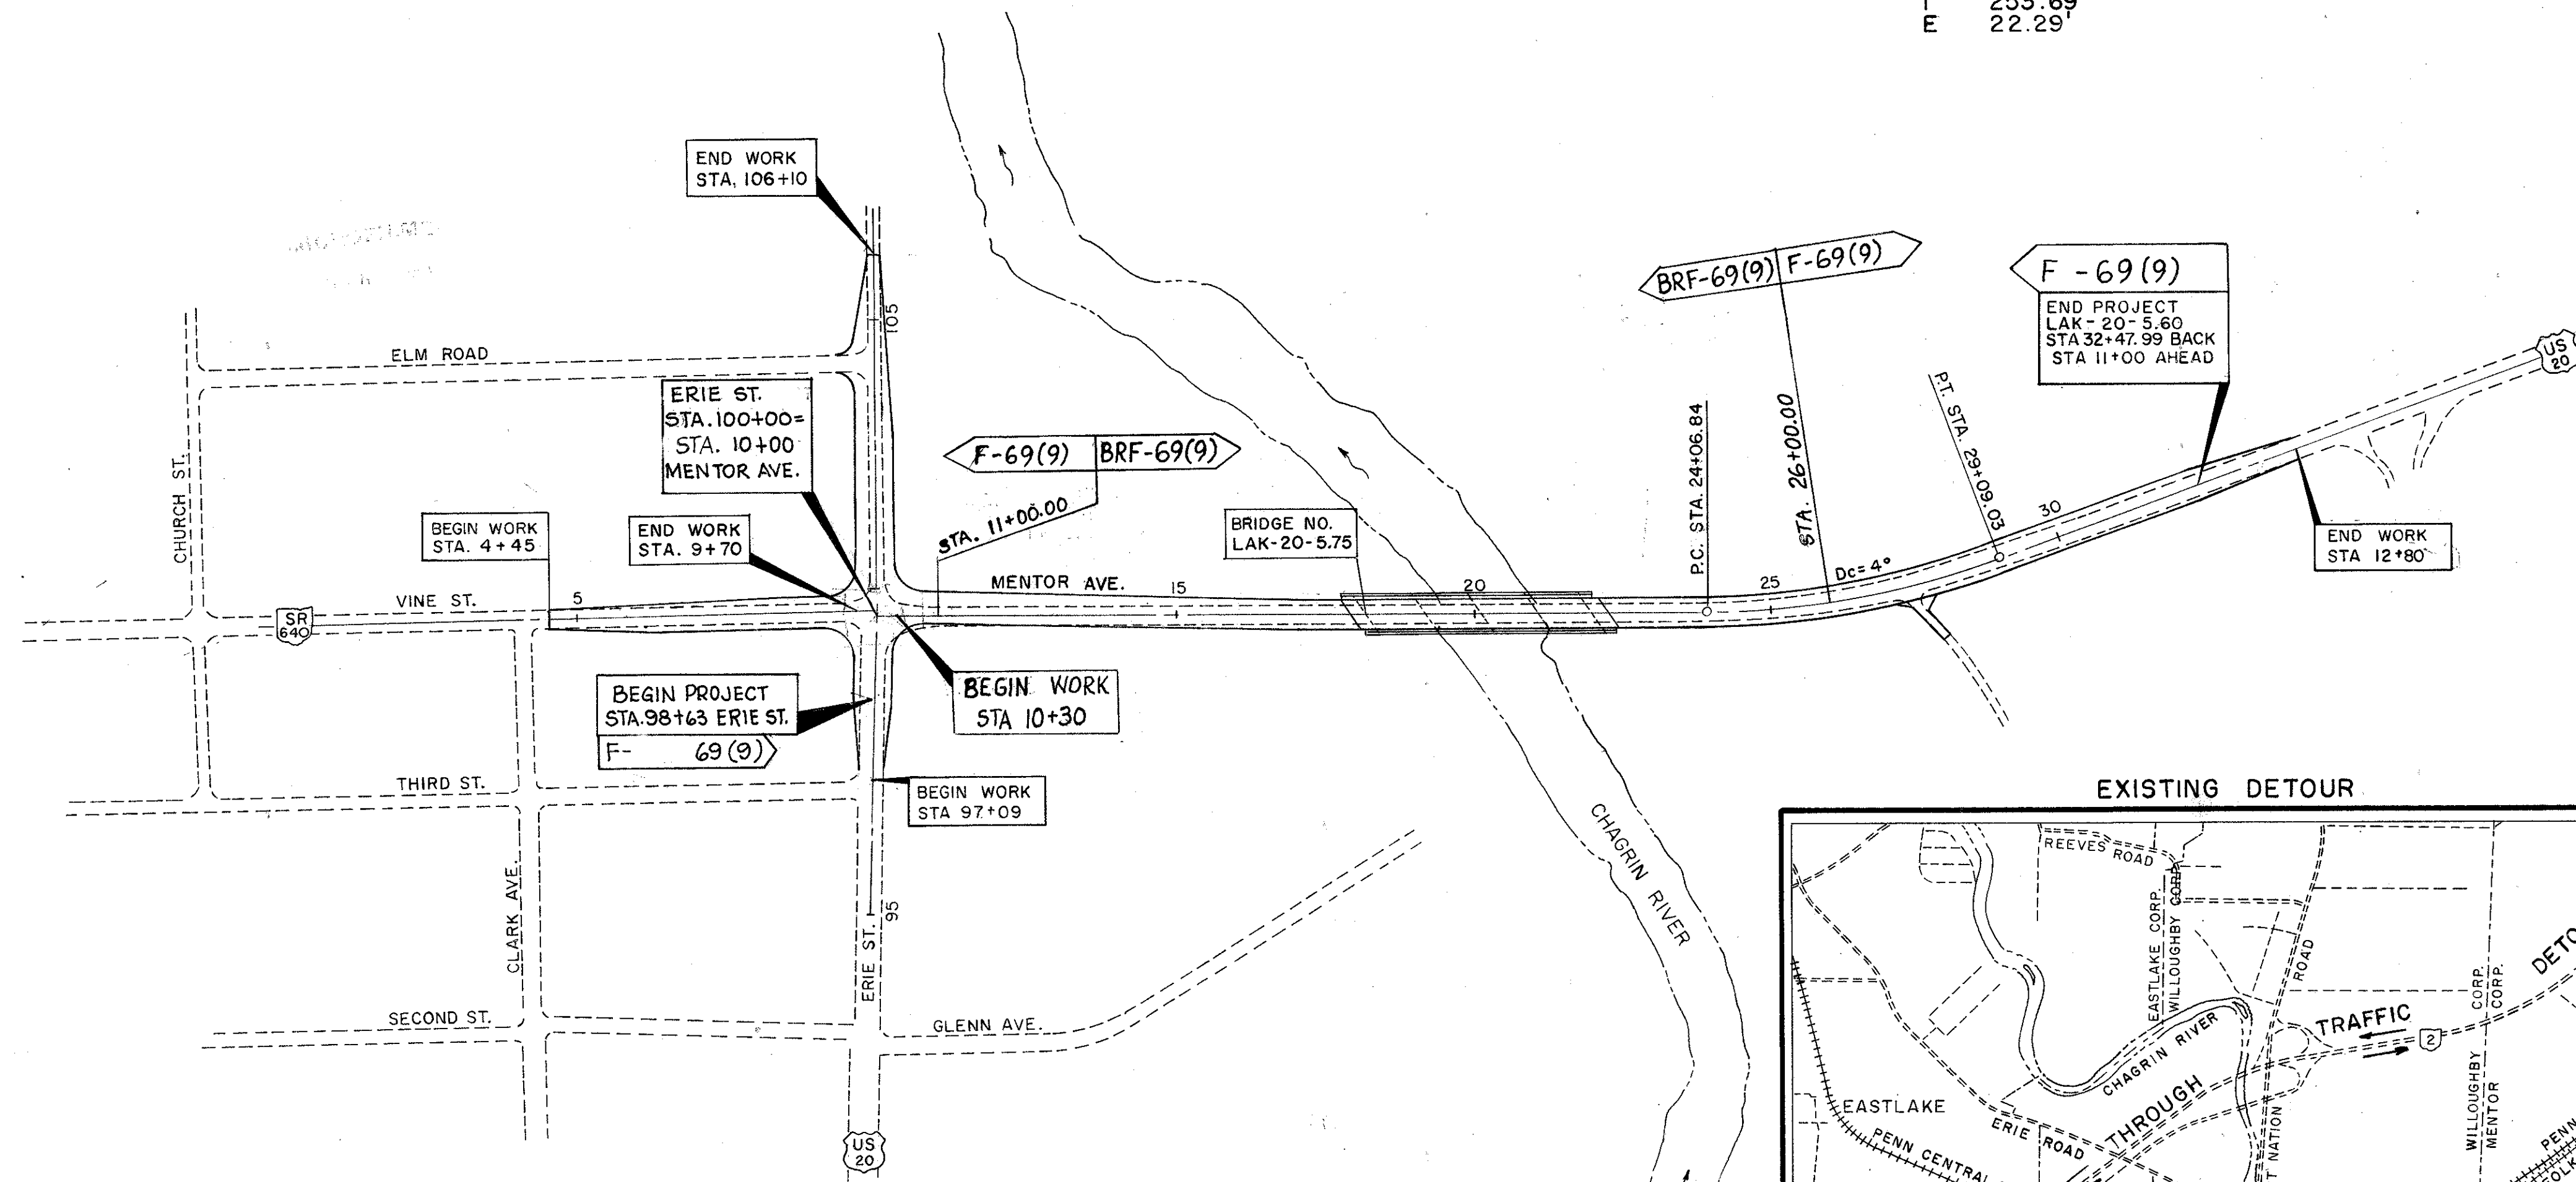

### EXISTING DETOUR

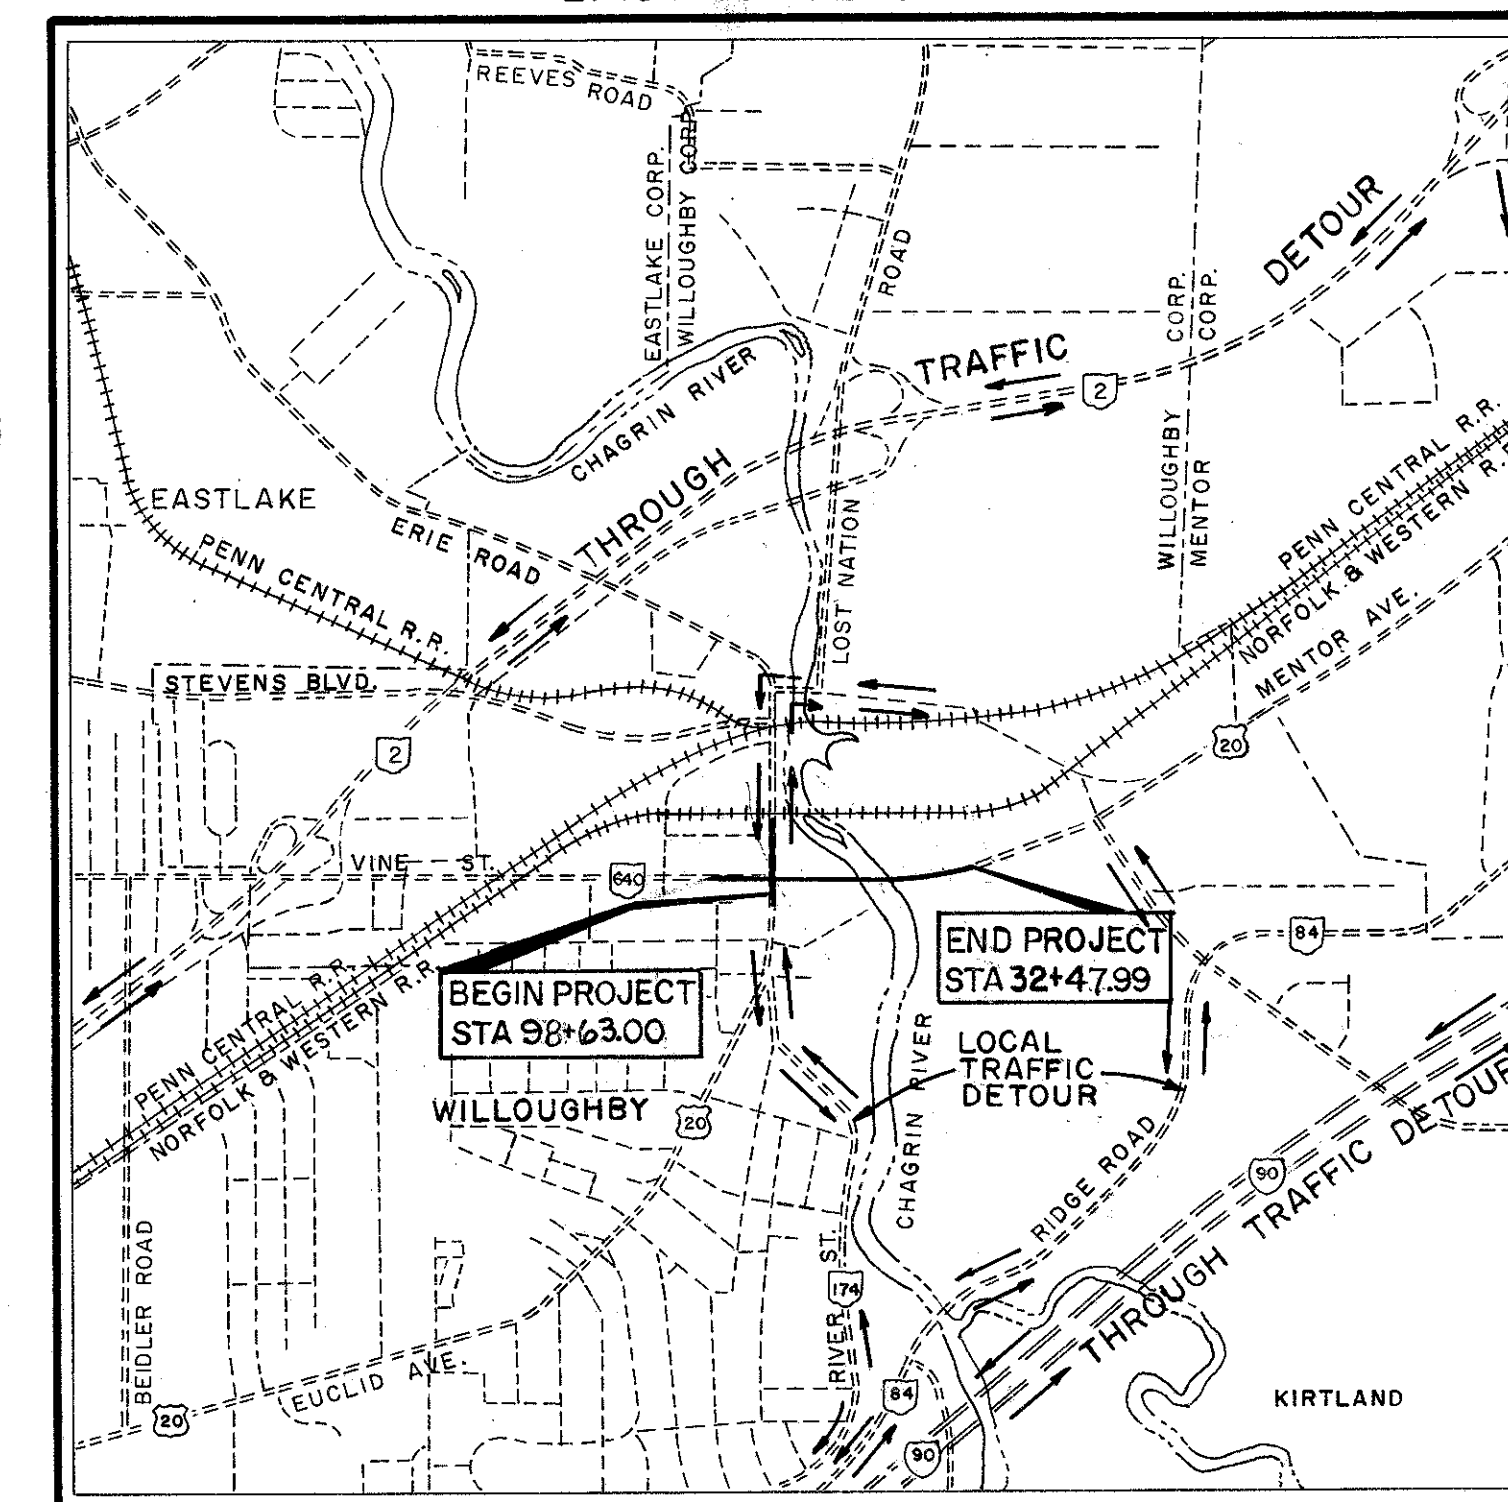

DESIGN DESIGNATION

CURRENT ADT (1979)	16257
DESIGN ADT (1995)	22270
DHV (1995)	1269
T (% B & C TRUCKS)	3%
D (DIRECTIONAL DISTRIBUTION)	57%
V (DESIGN SPEED)	45 mph

