
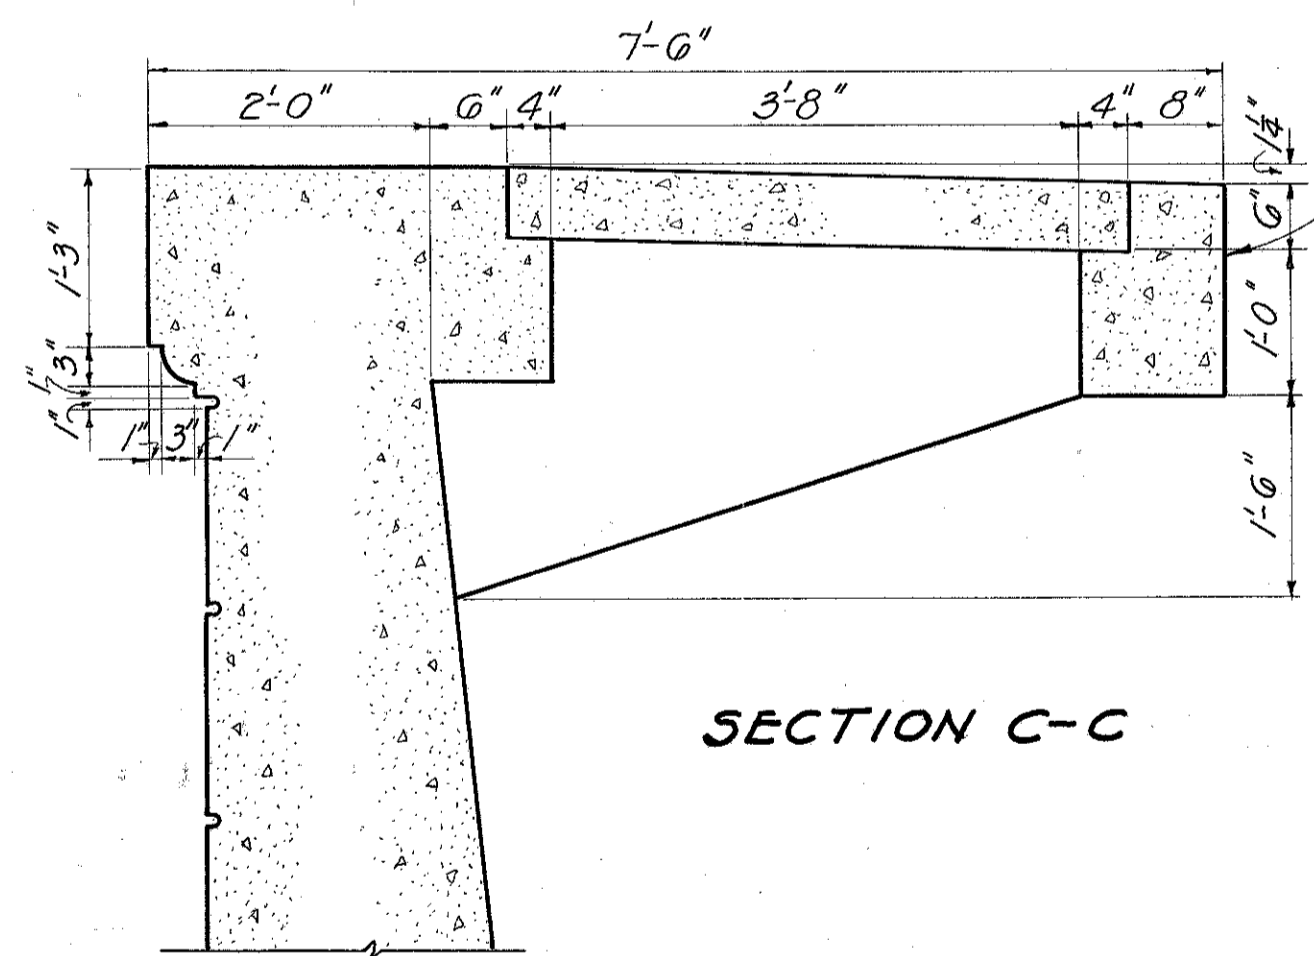
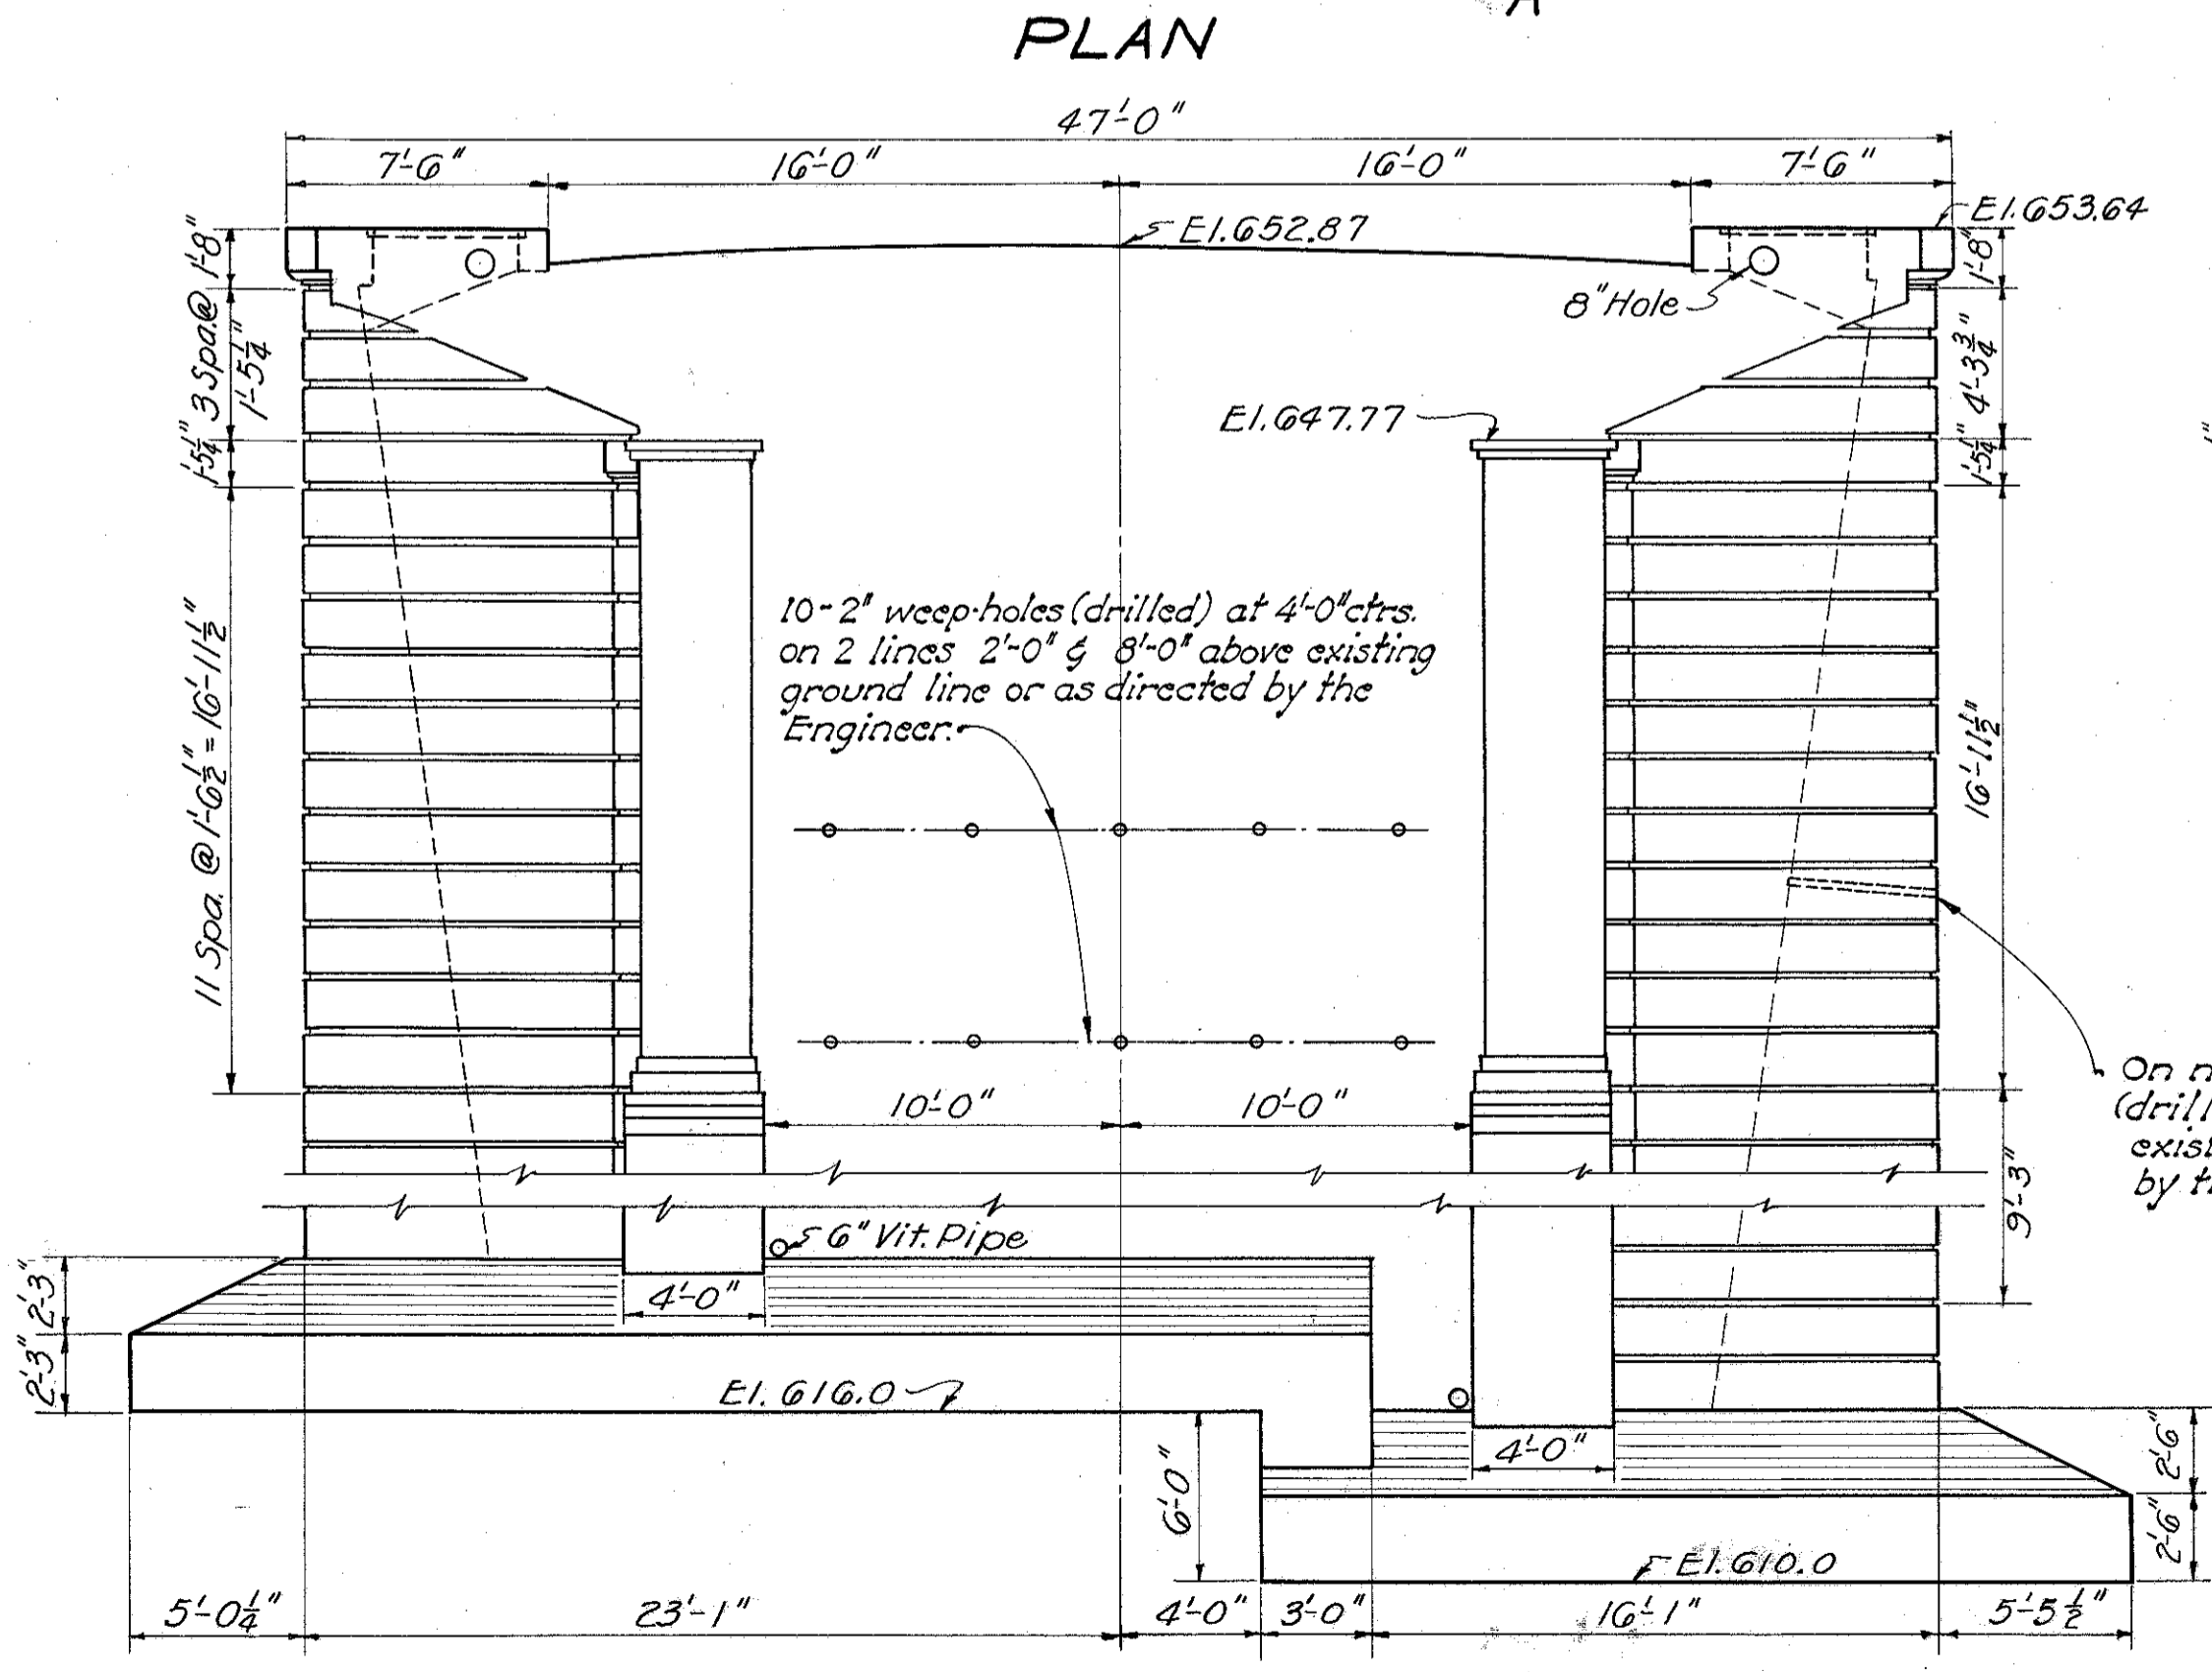


Retaining wall on north side of approach at west abutment only, is to be repaired as part of this contract. Railing details as per Sheet No. 14. Length of wall as per Sheet No. 6.

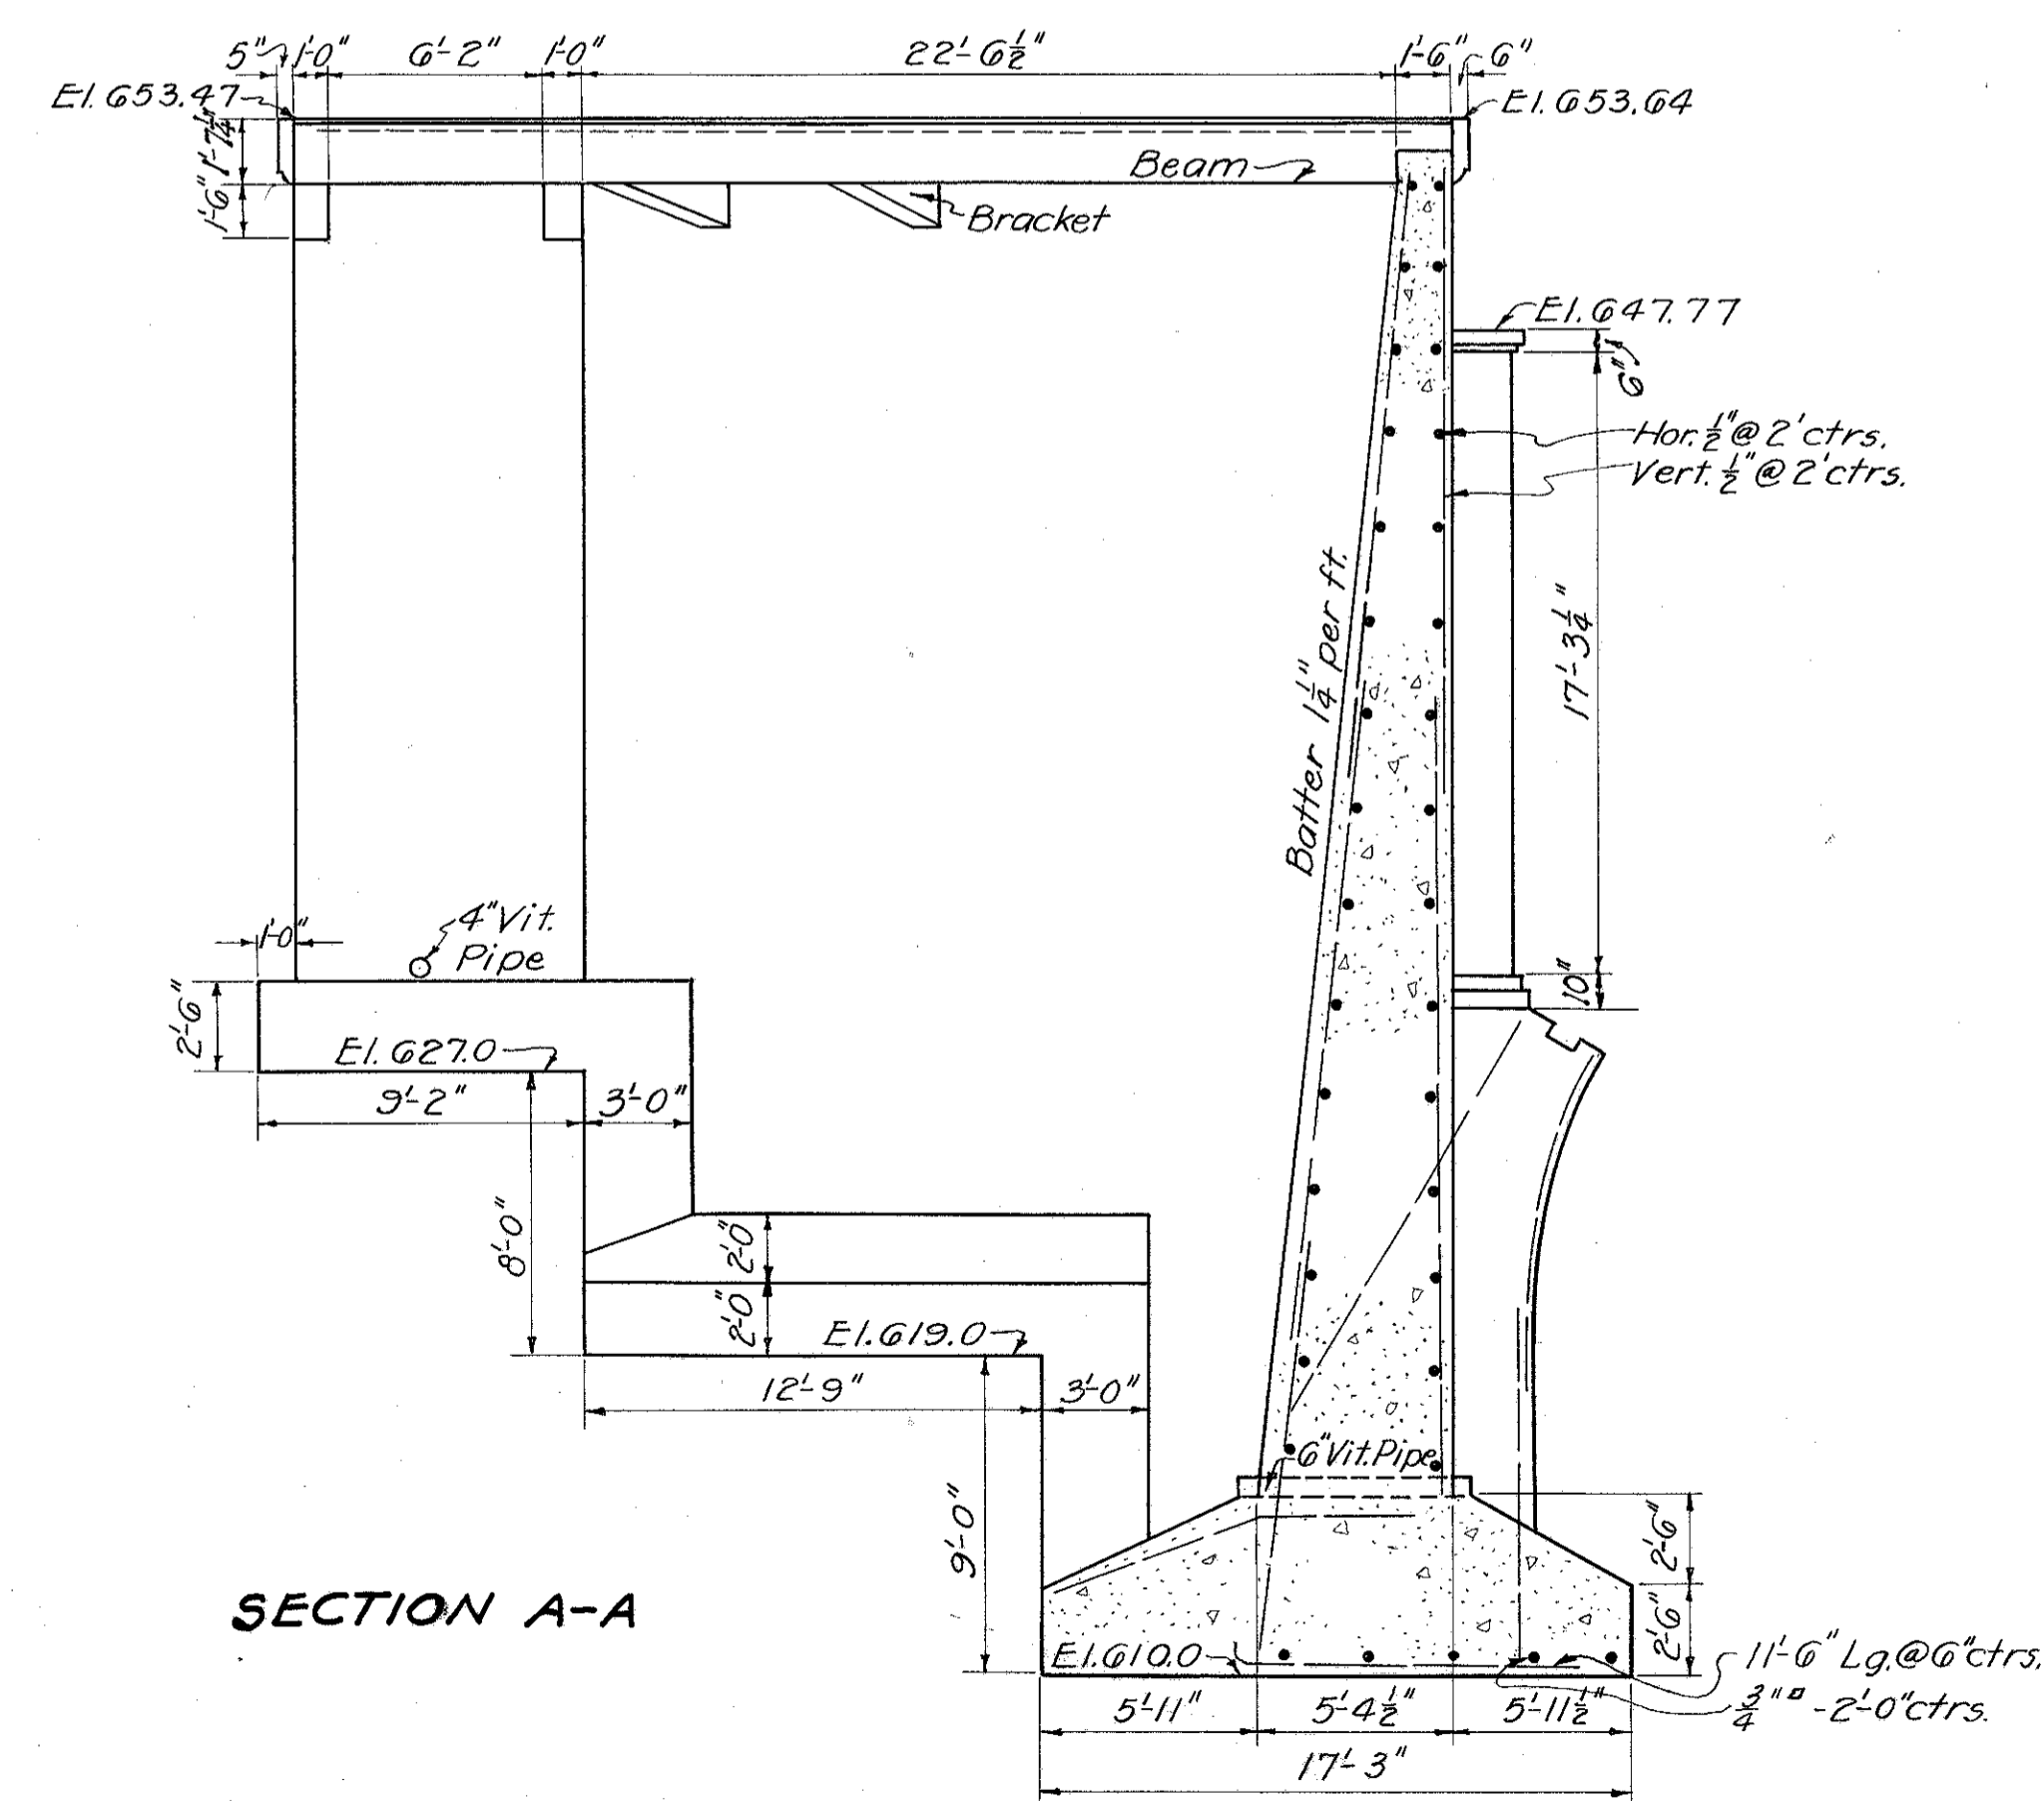

Curb to be rebuilt as per detail Sheet No. 14.

STATE OF OHIO  
DEPARTMENT OF HIGHWAYS  
BUREAU OF BRIDGES

**WEST ABUTMENT**  
BRIDGE No. LA-20-56  
OVER CHAGRIN RIVER  
LAKE COUNTY  
SEC. LAK-20-560

DESIGNED	DRAWN	TRACED	CHECKED	REVIEWED	DATE	REVISED
	C.R.	K.T.	W.C.K.	EPJ	11/12/47	