



PLAN

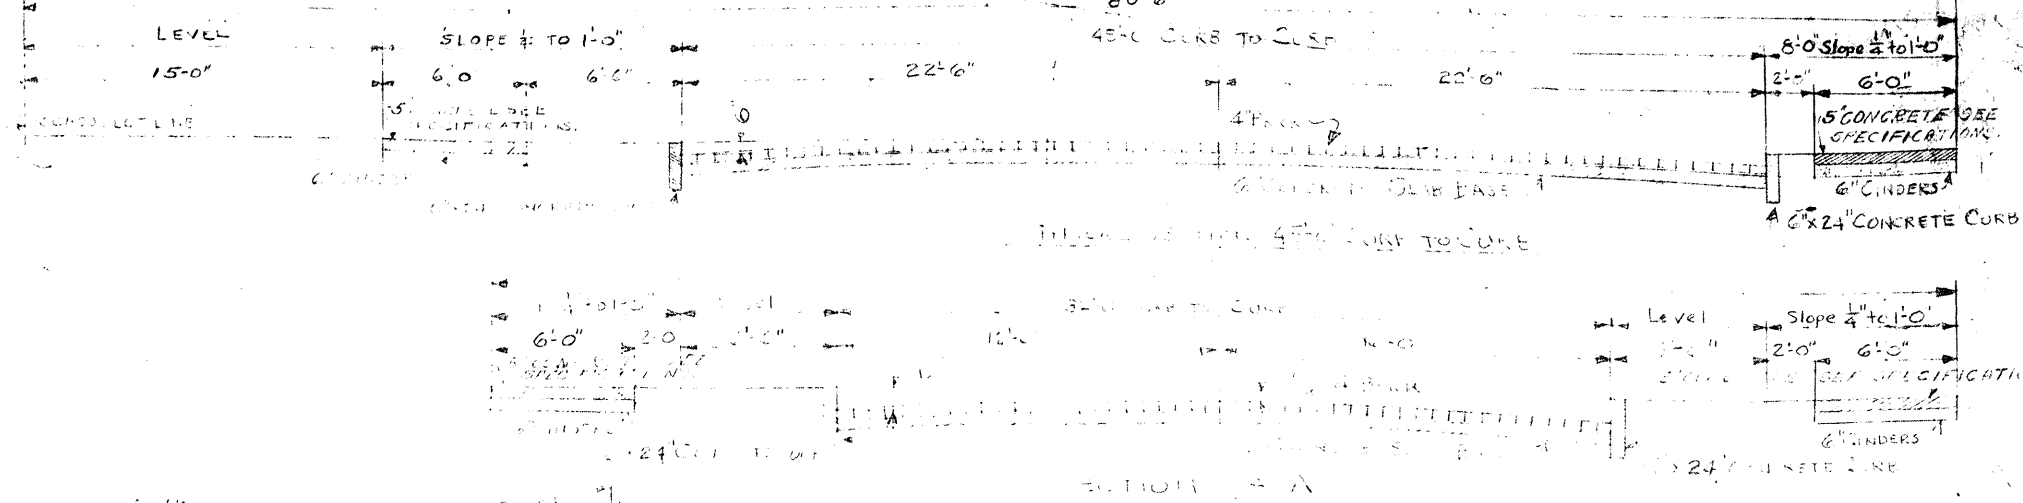

PROFILE ALONG C.C. OF VINE STREET

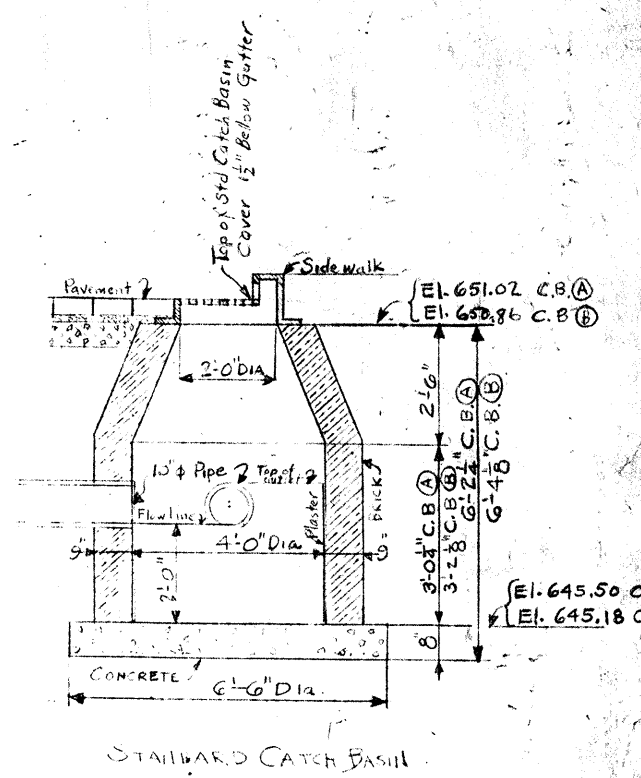

STANDARD CATCH BASIN

THE WATSON ENGINEERING COMPANY, CLEVELAND, OHIO.					
CHAGRIN RIVER VIADUCT VILLAGE LAKE COUNTY, OHIO. S. HADGEN, COUNTY ENGINEER					
WEST APPROACH					
DRAWING MADE	DRAWN BY	TRACED BY	CHECKED BY	DATE	DATE
6-15-1920	FLG			6-15-1920	
REV. BY	DATE	REMARKS	SCALE 1" = 20' HORIZ. 1" = 10' VERT.		
			PRINT MADE		

26-15A

8-6-15A