

L-5 G-7

FED. RD. DIST. NO.	STATE	PROJECT	FISCAL YEAR
10	OHIO		1942

LAKE COUNTY
 S.H. 2 SEC. WILLOUGHBY (PT.)
 H₂ & MENTOR (PT.)
 USR-20.
 6.02 - 9.00

STATE OF OHIO
 DEPARTMENT OF HIGHWAYS

CLEVELAND - BUFFALO ROAD

S.H. 2 SEC. WILLOUGHBY (PT.), H₂ & MENTOR (PT.)

LAKE COUNTY

VILLAGE OF WILLOUGHBY, WILLOUGHBY & MENTOR TWPS.
 & VILLAGE OF MENTOR

CONVENTIONAL SIGNS


COUNTY LINE	-----
TOWNSHIP LINE	-----
SECTION LINE	-----
CORPORATION LINE	-----
PROPERTY LINE	-----
CENTER LINE	-----
STEAM RAILROAD	-----

INDEX OF SHEETS

TITLE SHEET	SHEET No 1
TYPICAL SECTION	2
PLAN & PROFILE	3-4
SUMMARY	2

LINE DATA

S.H. 2	WILLOUGHBY (PT.), H ₂ & MENTOR (PT.)
BEGIN PROJECT	STA. 1+44
END PROJECT	STA. 159+00
NET LENGTH	15,756 LIN. FT. OR 2.984 MILES

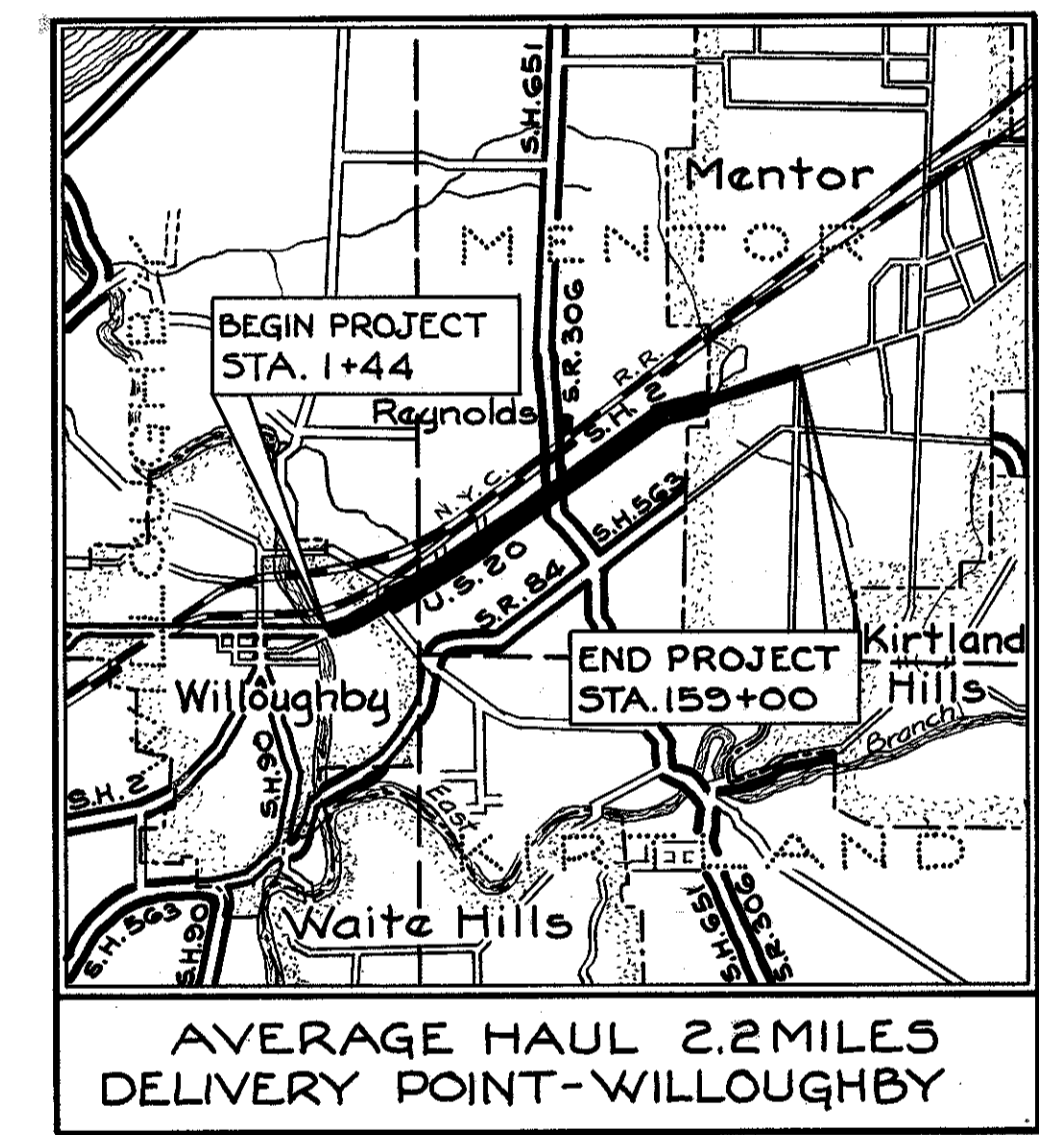

LOCATION PLAN

Scale 1"=1 Mile
 PORTION TO BE IMPROVED
 STATE HIGHWAYS
 OTHER ROADS

SCALES

PLAN 1"=300'
 PROFILE HORIZONTAL 1"=300'
 PROFILE VERTICAL 1"=30'

The Standard Specifications of the State of Ohio, Department of Highways, including changes and Supplemental Specifications listed in the proposal shall govern this improvement.

I hereby approve these plans and declare that the making of this improvement will not require the closing to traffic of the highway.
 See Traffic Note on Sheet No 2.

The Right of Way necessary for this improvement will be furnished by the State of Ohio.

- Approved Paul E. Williams
 Date 5/12/42 Division Deputy Director
- Approved _____
 Date _____ Chief Engineer, Bureau of Maintenance
- Approved _____
 Date _____ Chief Engineer, Bureau of Bridges & R.R. Crossings
- Approved Murray D. Sheffer
 Date 6-24-42 Chief Engineer, Bureau of Location & Right of Way
- Approved Al Bogue
 Date 6-24-42 First Asst. Director & Chief Engineer
- Approved W. J. Jones
 Date 6-24-42 Director of Highways

CONSTRUCTION BUREAU
 APR 12 1957
 GROUND PHOTOGRAPH

STANDARD DRAWINGS	
DRAWING No	DATE
6 7.07	10-1933

SUPPLEMENTAL SPECIFICATIONS	
SPECIFICATION No	DATE
NONE	

FILE No	LAKE COUNTY	S.H. 2
	SEC. WILLOUGHBY (PT.), H ₂ & MENTOR (PT.)	
	DATE OF LETTING	1942
	CONTRACT No	