


SPECIAL AREA - STA.
 157+50 TO STA. 159+00

Area estimated 649.0 Sq.Yds.
 Area per typical section 600.0
 Extra Area = 49.0 Sq.Yds.

**END PROJECT
 STA. 159+00**

PROFILE SHOWN IS CENTER LINE OF EXISTING PAVEMENT

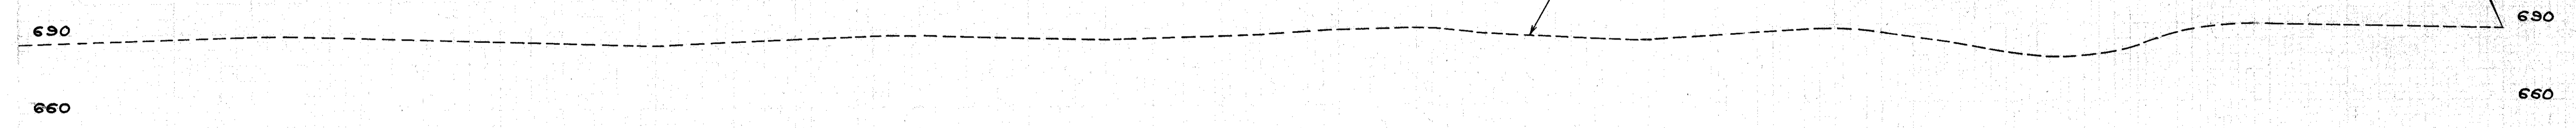

| | | | | | | | | | | | | | | | | | | | | | | | | | | | | | | | | |
|--------|--------|--------|--------|--------|--------|--------|--------|--------|--------|--------|--------|--------|--------|--------|--------|--------|--------|--------|--------|--------|--------|--------|--------|--------|--------|--------|--------|--------|--------|--------|--------|--------|
| 686.25 | 687.15 | 688.10 | 689.05 | 689.32 | 687.30 | 686.28 | 685.26 | 684.24 | 685.04 | 686.80 | 687.70 | 687.40 | 686.50 | 685.67 | 686.50 | 687.40 | 689.30 | 690.00 | 687.60 | 685.80 | 684.60 | 686.68 | 688.04 | 686.46 | 682.32 | 677.38 | 678.89 | 687.15 | 689.41 | 688.75 | 688.09 | 687.72 |
| 63 | 66 | 69 | 72 | 75 | 78 | 81 | 84 | 87 | 90 | 93 | 96 | 99 | 102 | 105 | 108 | 111 | 114 | 117 | 120 | 123 | 126 | 129 | 132 | 135 | 138 | 141 | 144 | 147 | 150 | 153 | 156 | 159 |