


# TYPICAL SECTIONS

TYPE 404

FHWA REGION	STATE	PROJECT	4 114
5	OHIO		

LAKE COUNTY  
LAK-20-G.05

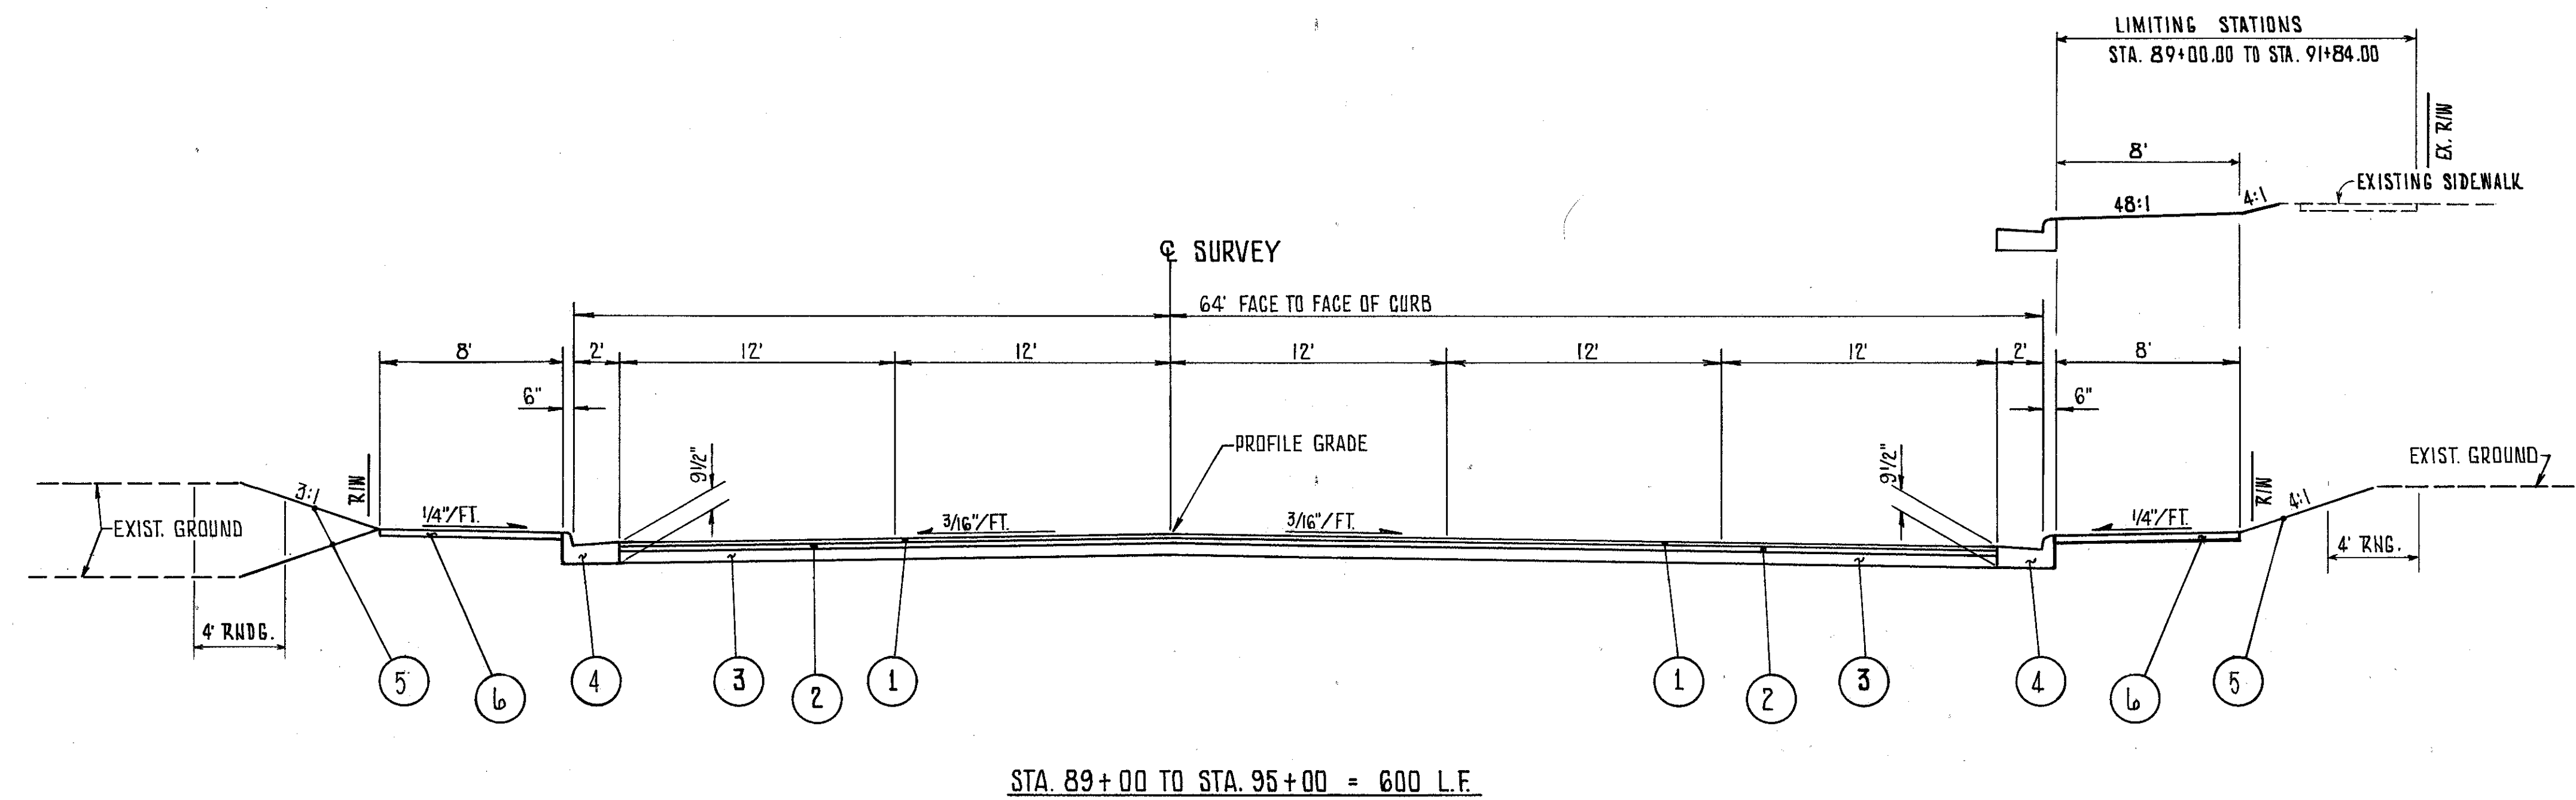

REF.	ITEM	DESCRIPTION
①	404	1 1/4" ASPHALT CONCRETE AC-20
②	402	1 3/4" ASPHALT CONCRETE AC-20
③	301	6 1/2" BITUMINOUS AGGREGATE BASE AC-20, RT-11 OR RT-12.

REF.	ITEM	DESCRIPTION
④	609	COMBINATION CURB AND GUTTER, TYPE 2 (MODIFIED AS PER PLAN).
⑤	660	SODDING.
⑥	608	4" CONCRETE WALK.

## NOTES

1. TYPICAL SECTIONS ARE INTENDED TO SHOW GENERAL ROADWAY AND PAVEMENT FEATURES ONLY. FOR FURTHER DETAILS SEE REMAINING PLAN AND PROFILES, PAVEMENT DETAILS, AND CROSS SECTIONS.
2. MODIFIED THE 9" THICKNESS ON THE TYPE 2 CURB AND GUTTER TO MEET THE PROPOSED PAVEMENT BUILD-UP OF 9 1/2".
3. FINISHED GRADE ON ITEM 404 TO BE 1/4" ABOVE GUTTER PLATE.
4. TYPICAL NOT DRAWN TO SCALE.