
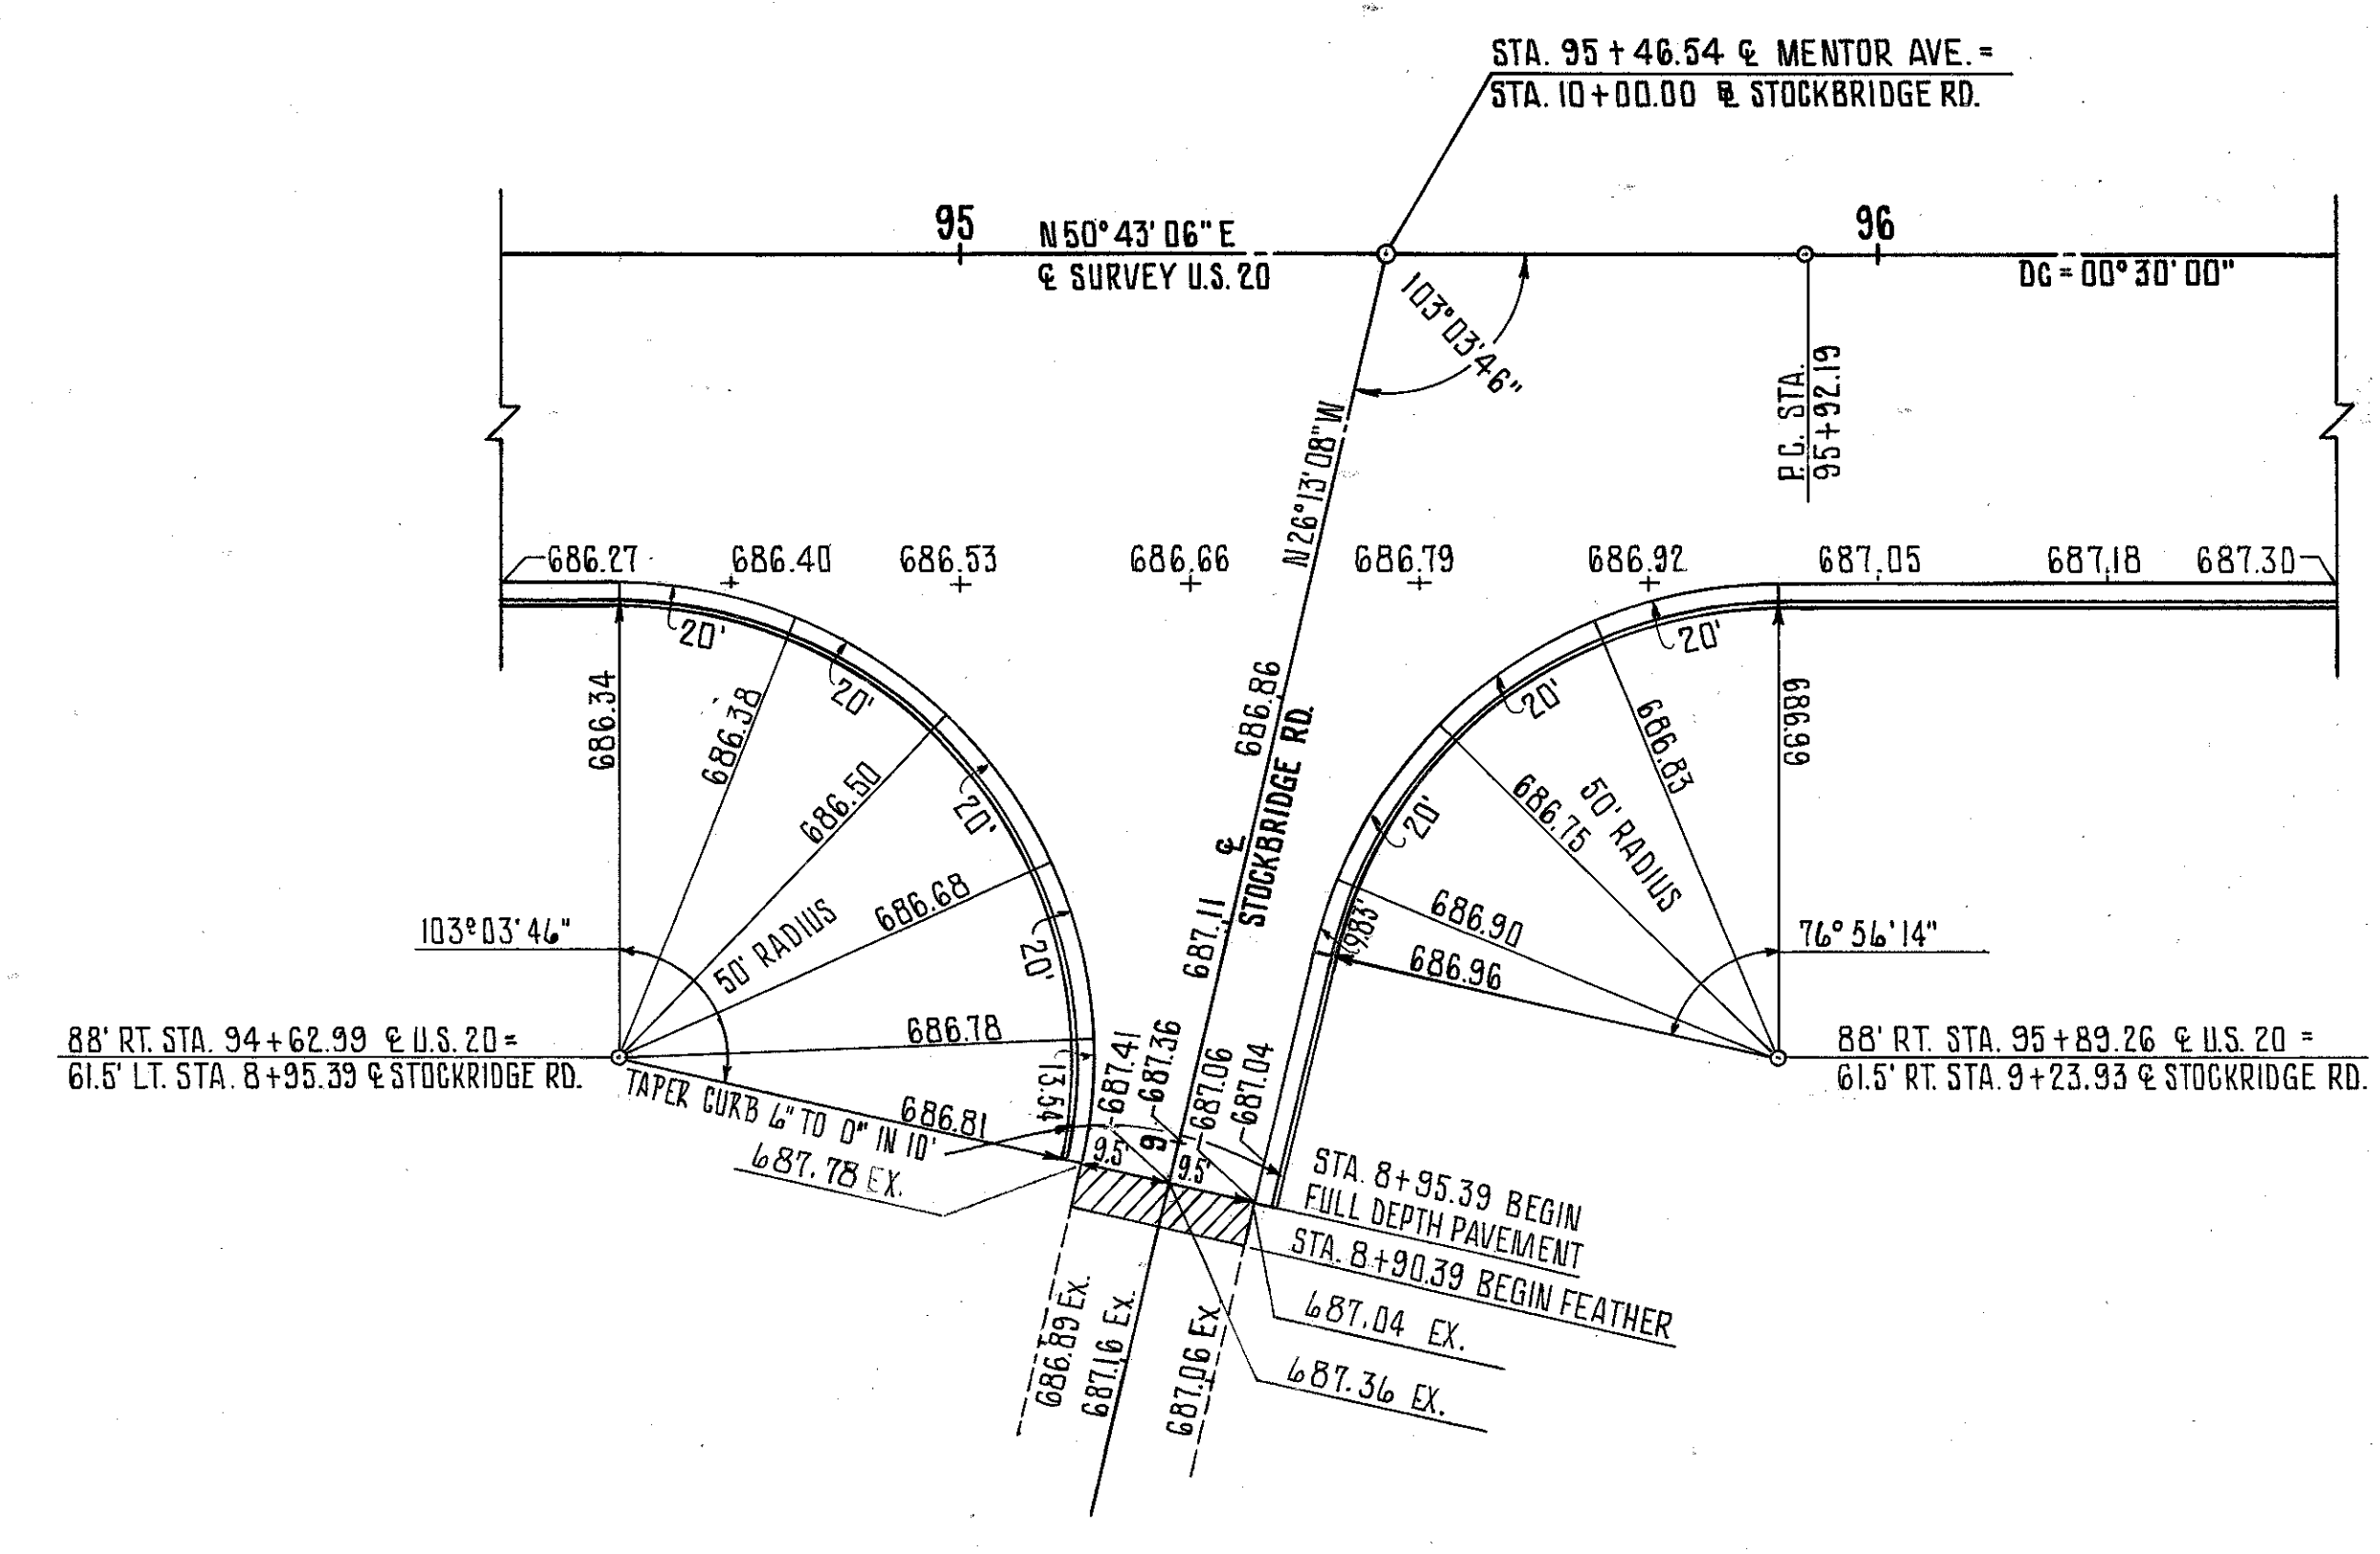
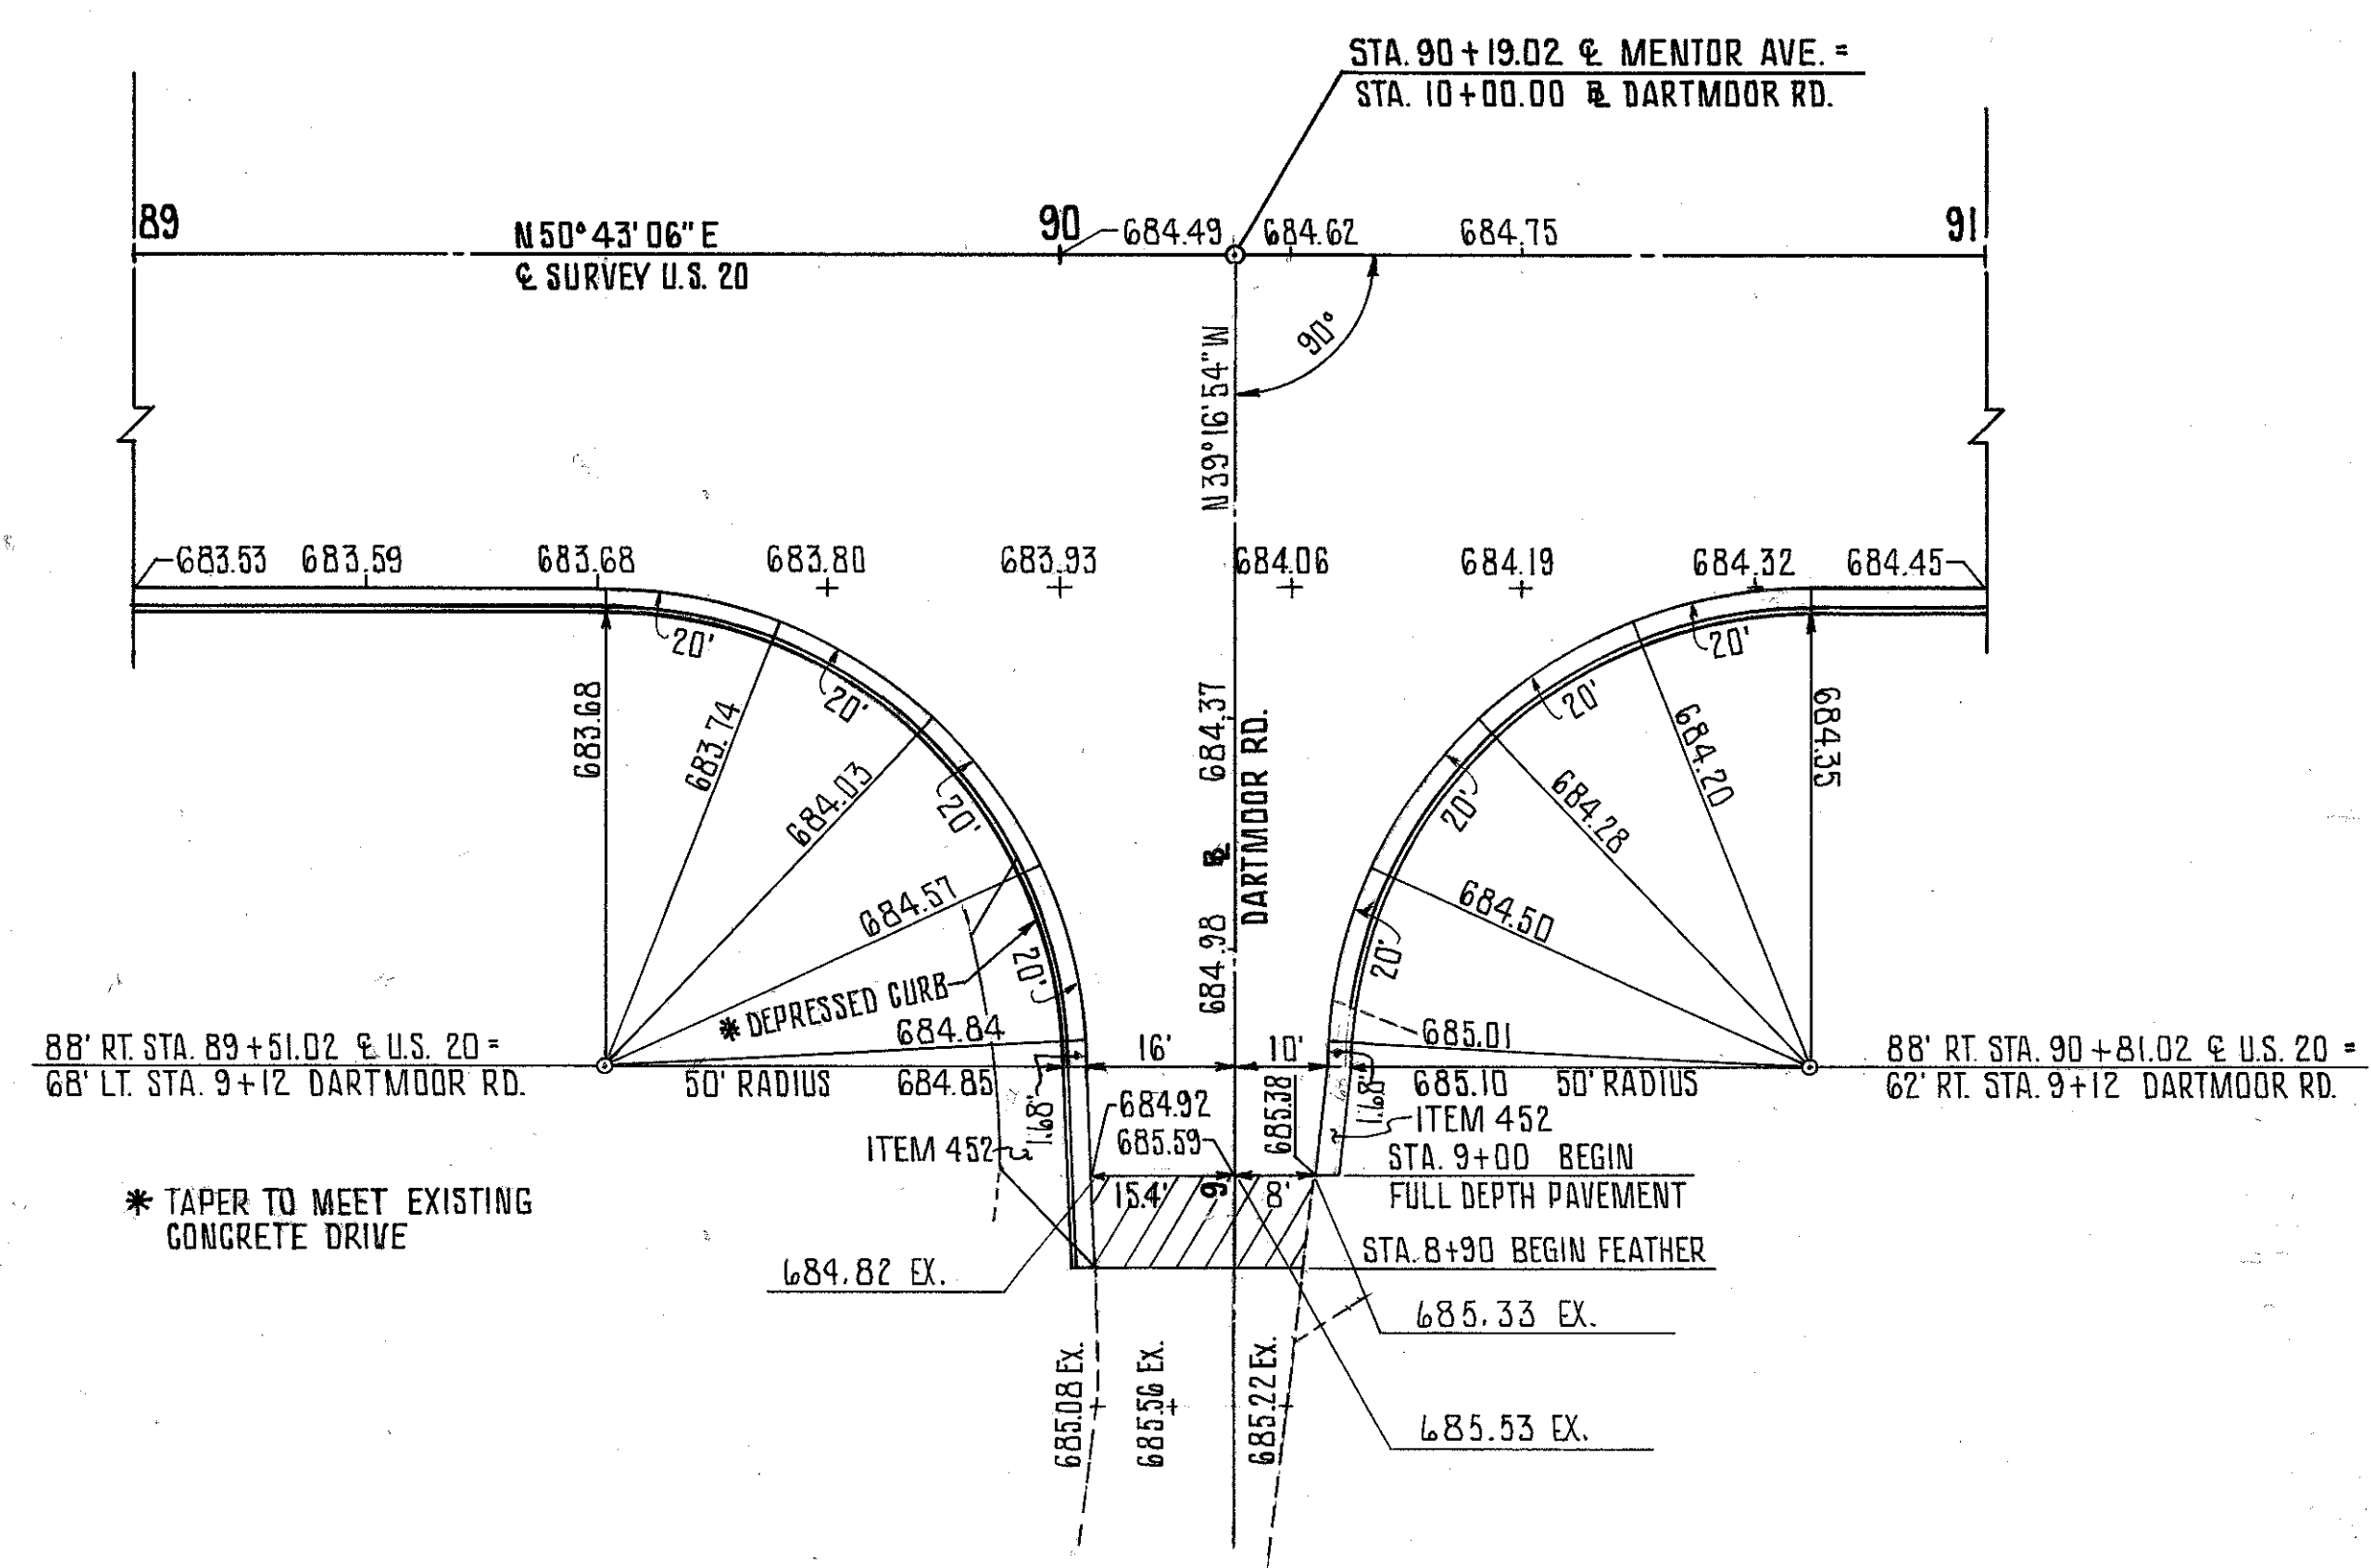
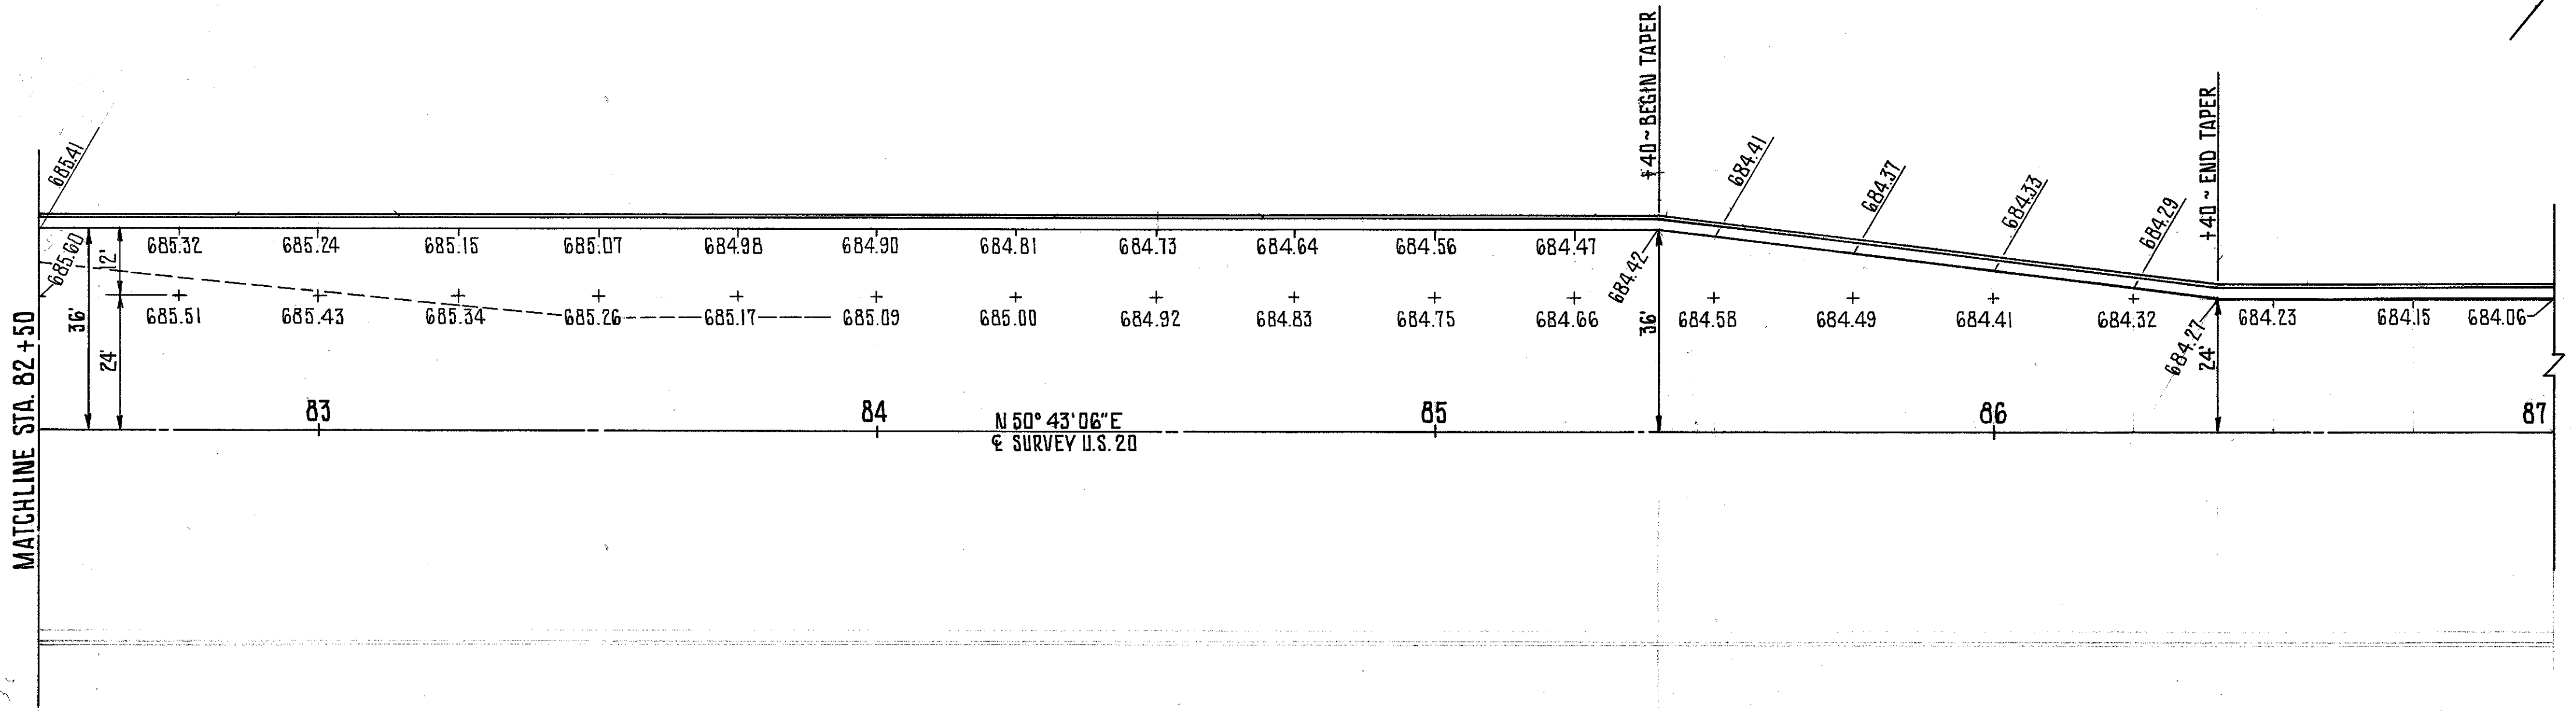


FHWA REGION	STATE	PROJECT
5	OHIO	

74  
114

LAKE COUNTY  
LAK-20-G.65

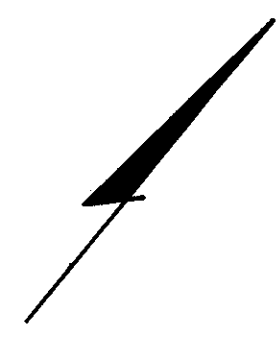

PAVEMENT DETAILS: STA. 82+50 TO STA. 87+00, DARTMOOR RD., & STOCKBRIDGE RD.