


FHWA REGION	STATE	PROJECT	
5	OHIO		


91
114

LAKE COUNTY
LAK-20-G.65


11
13

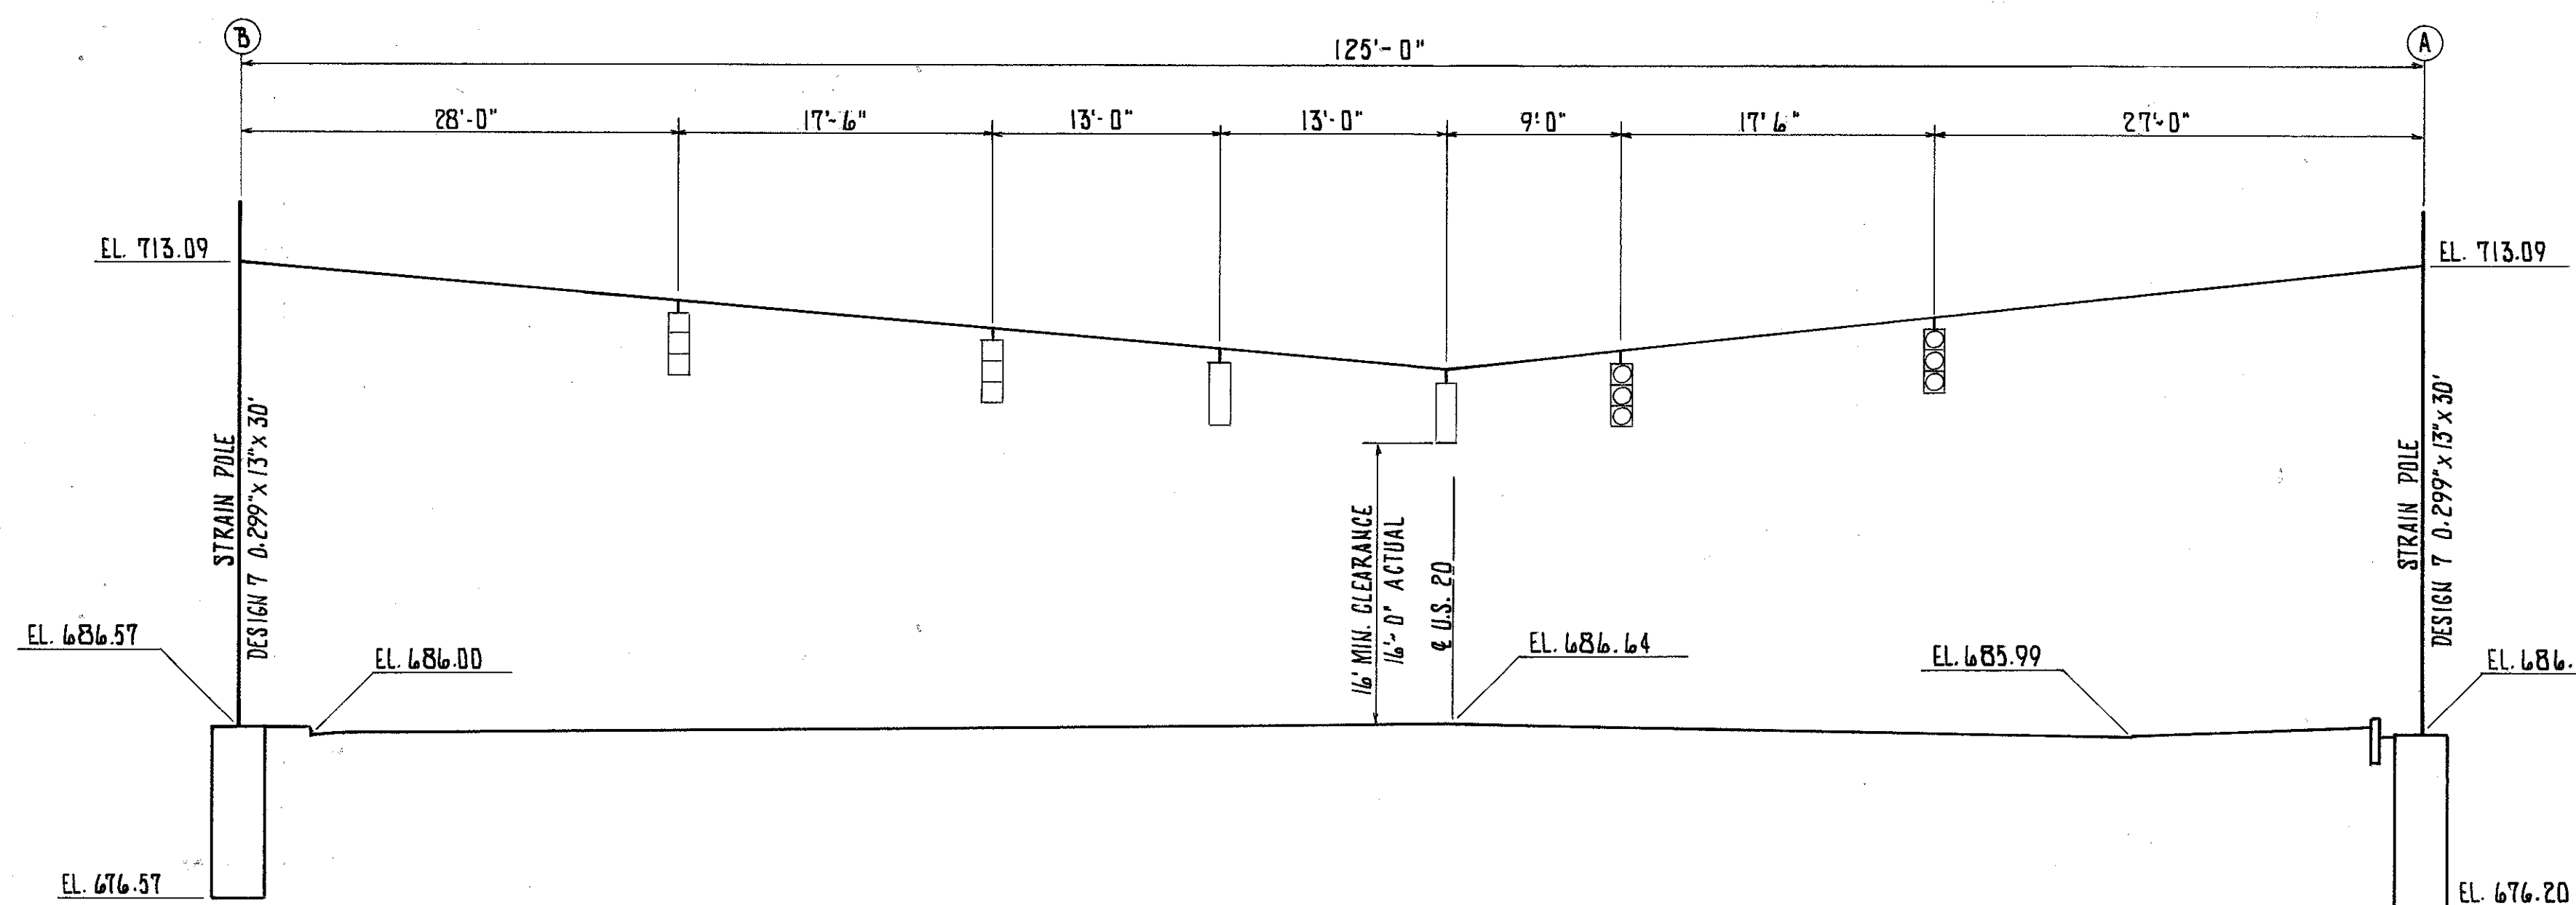

U.S. 20 • MIDDLESEX SPAN B-A

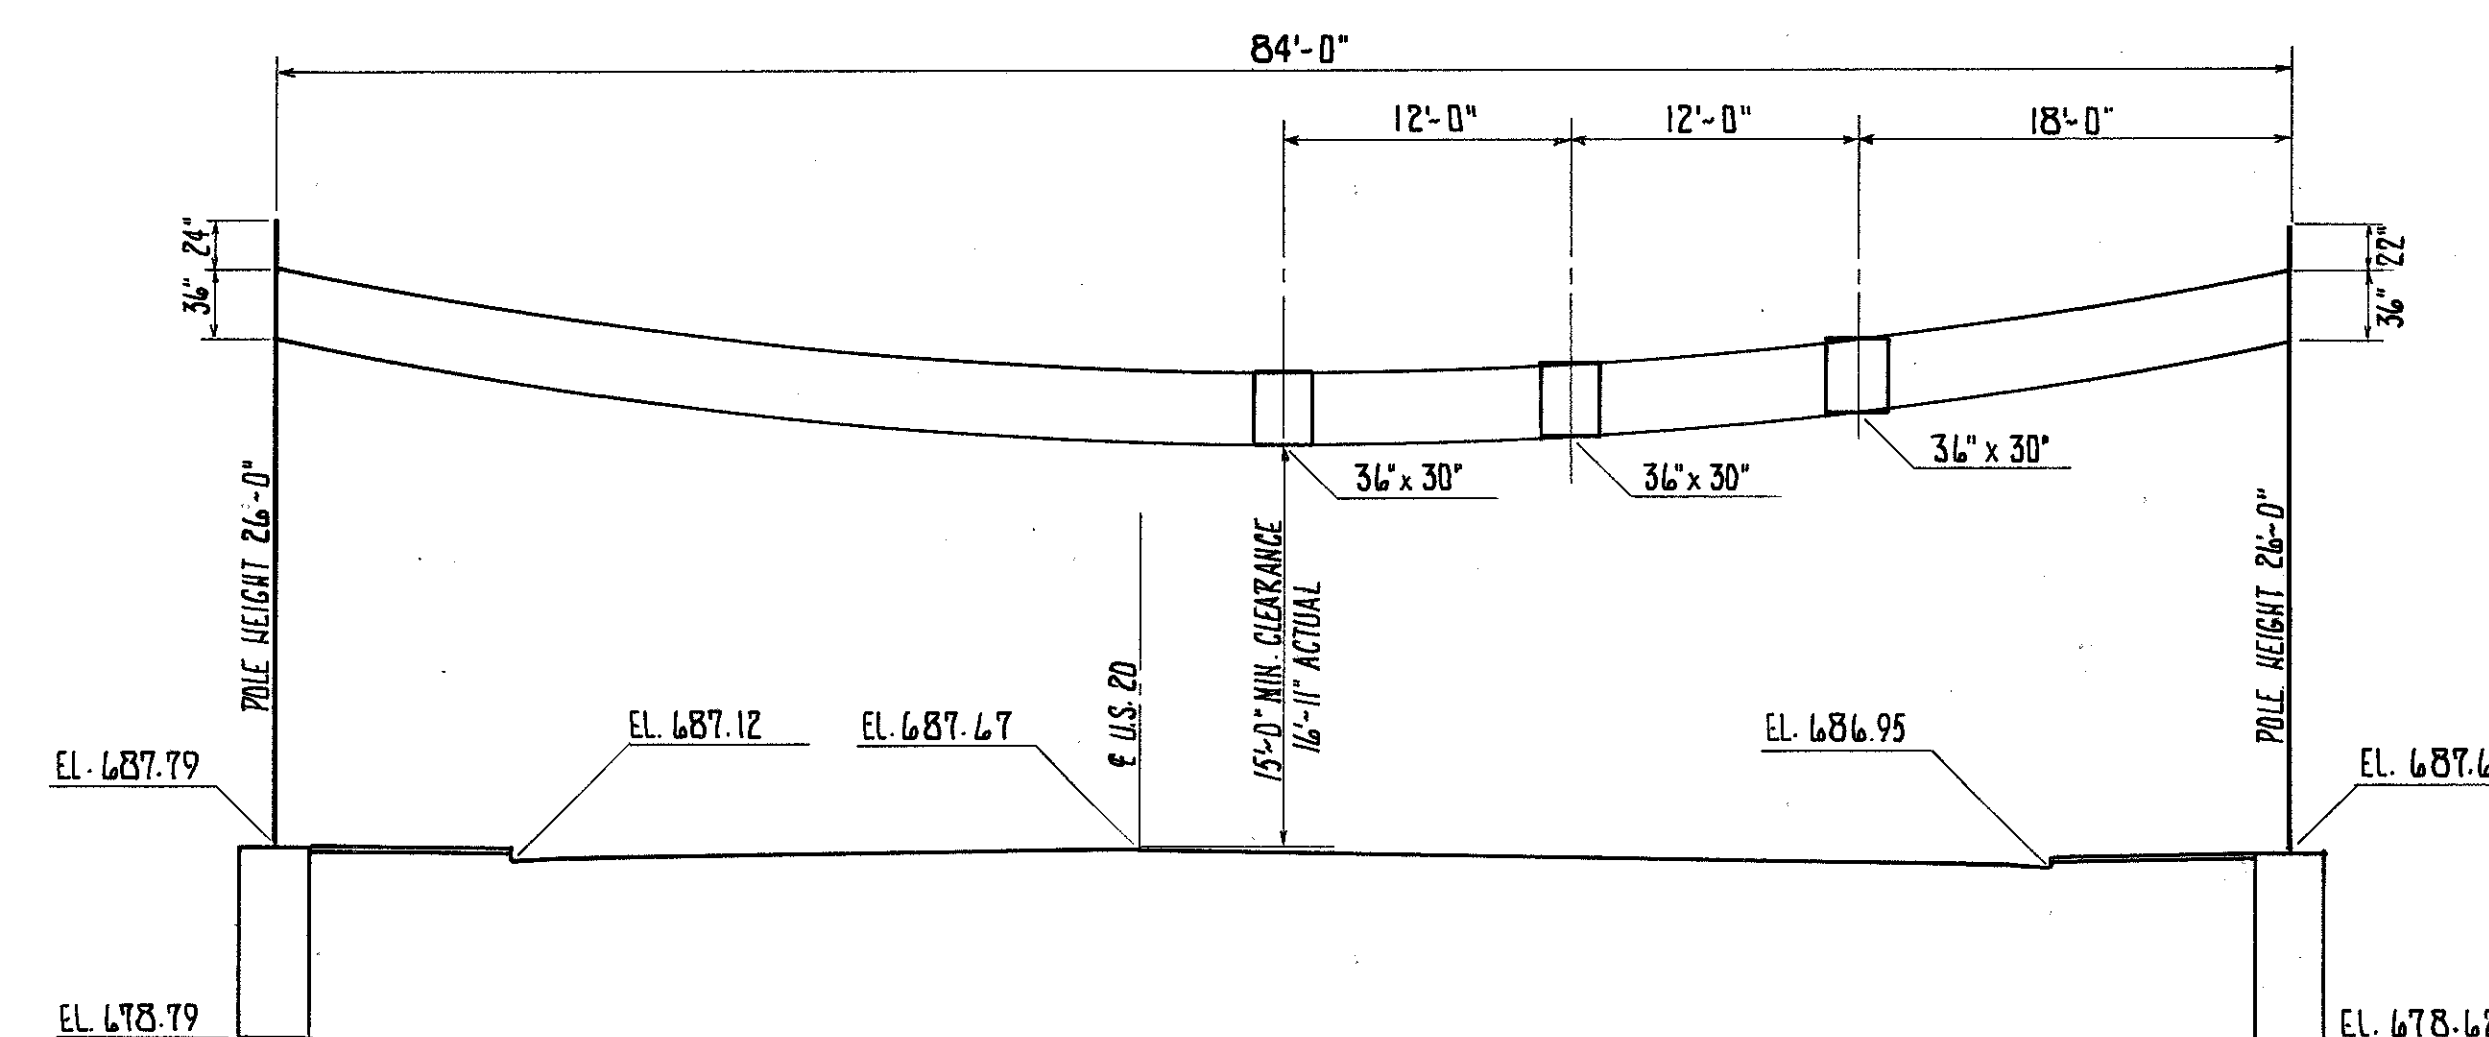

SPAN WIRE SUPPORT STA. 77+50
DESIGN NO. 5

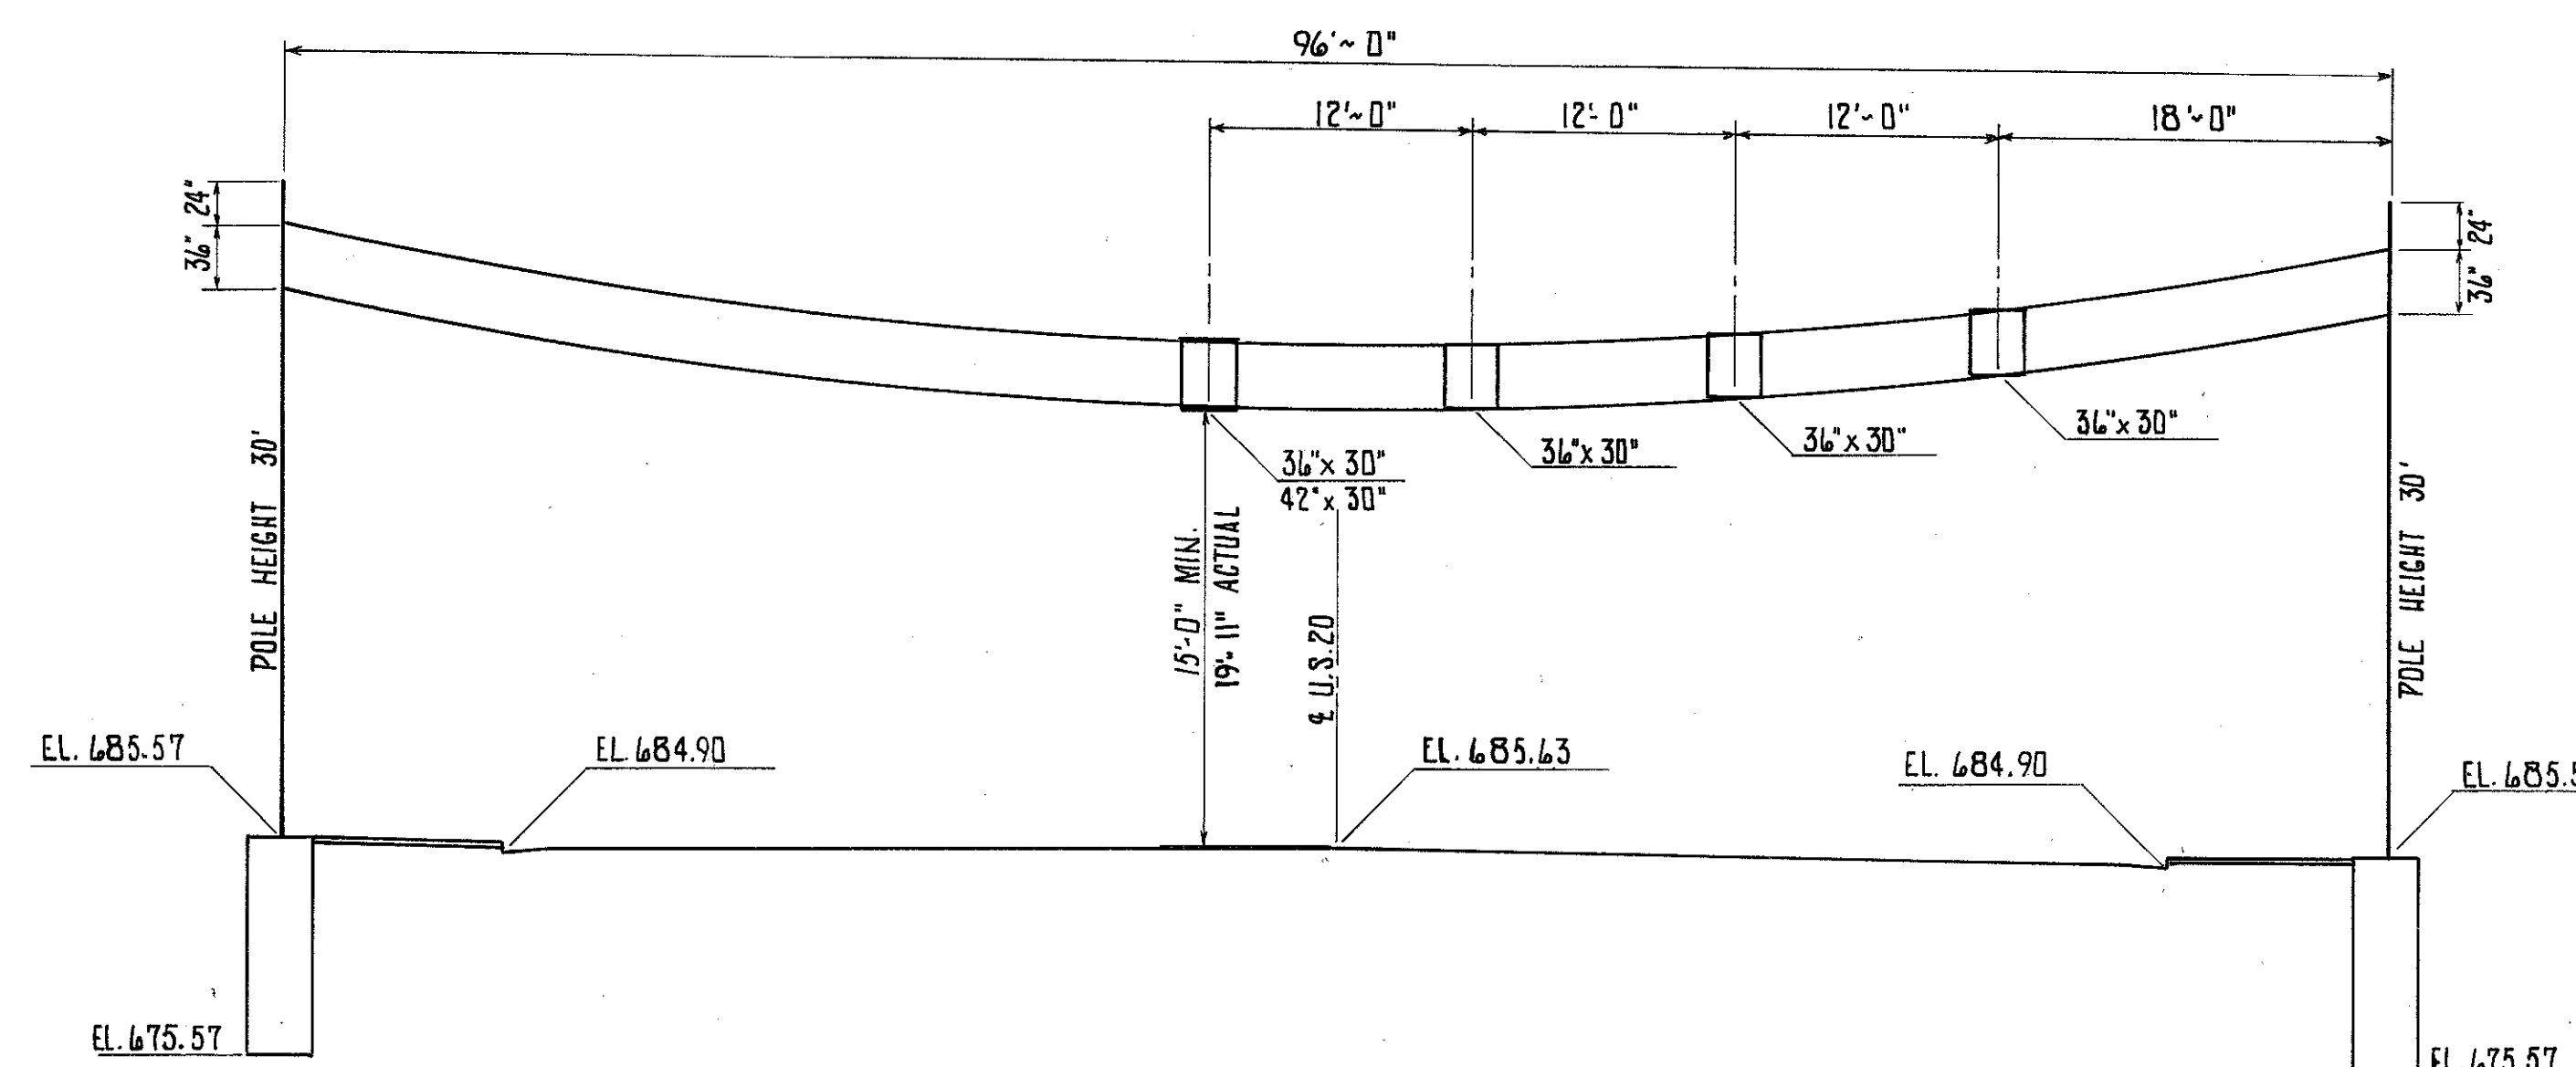

SPAN WIRE SUPPORT STA. 83+50
DESIGN NO. 7