


FHWA REGION	STATE	PROJECT	
5	OHIO		


92
114

LAKE COUNTY
LAK-20-6.65


12
13

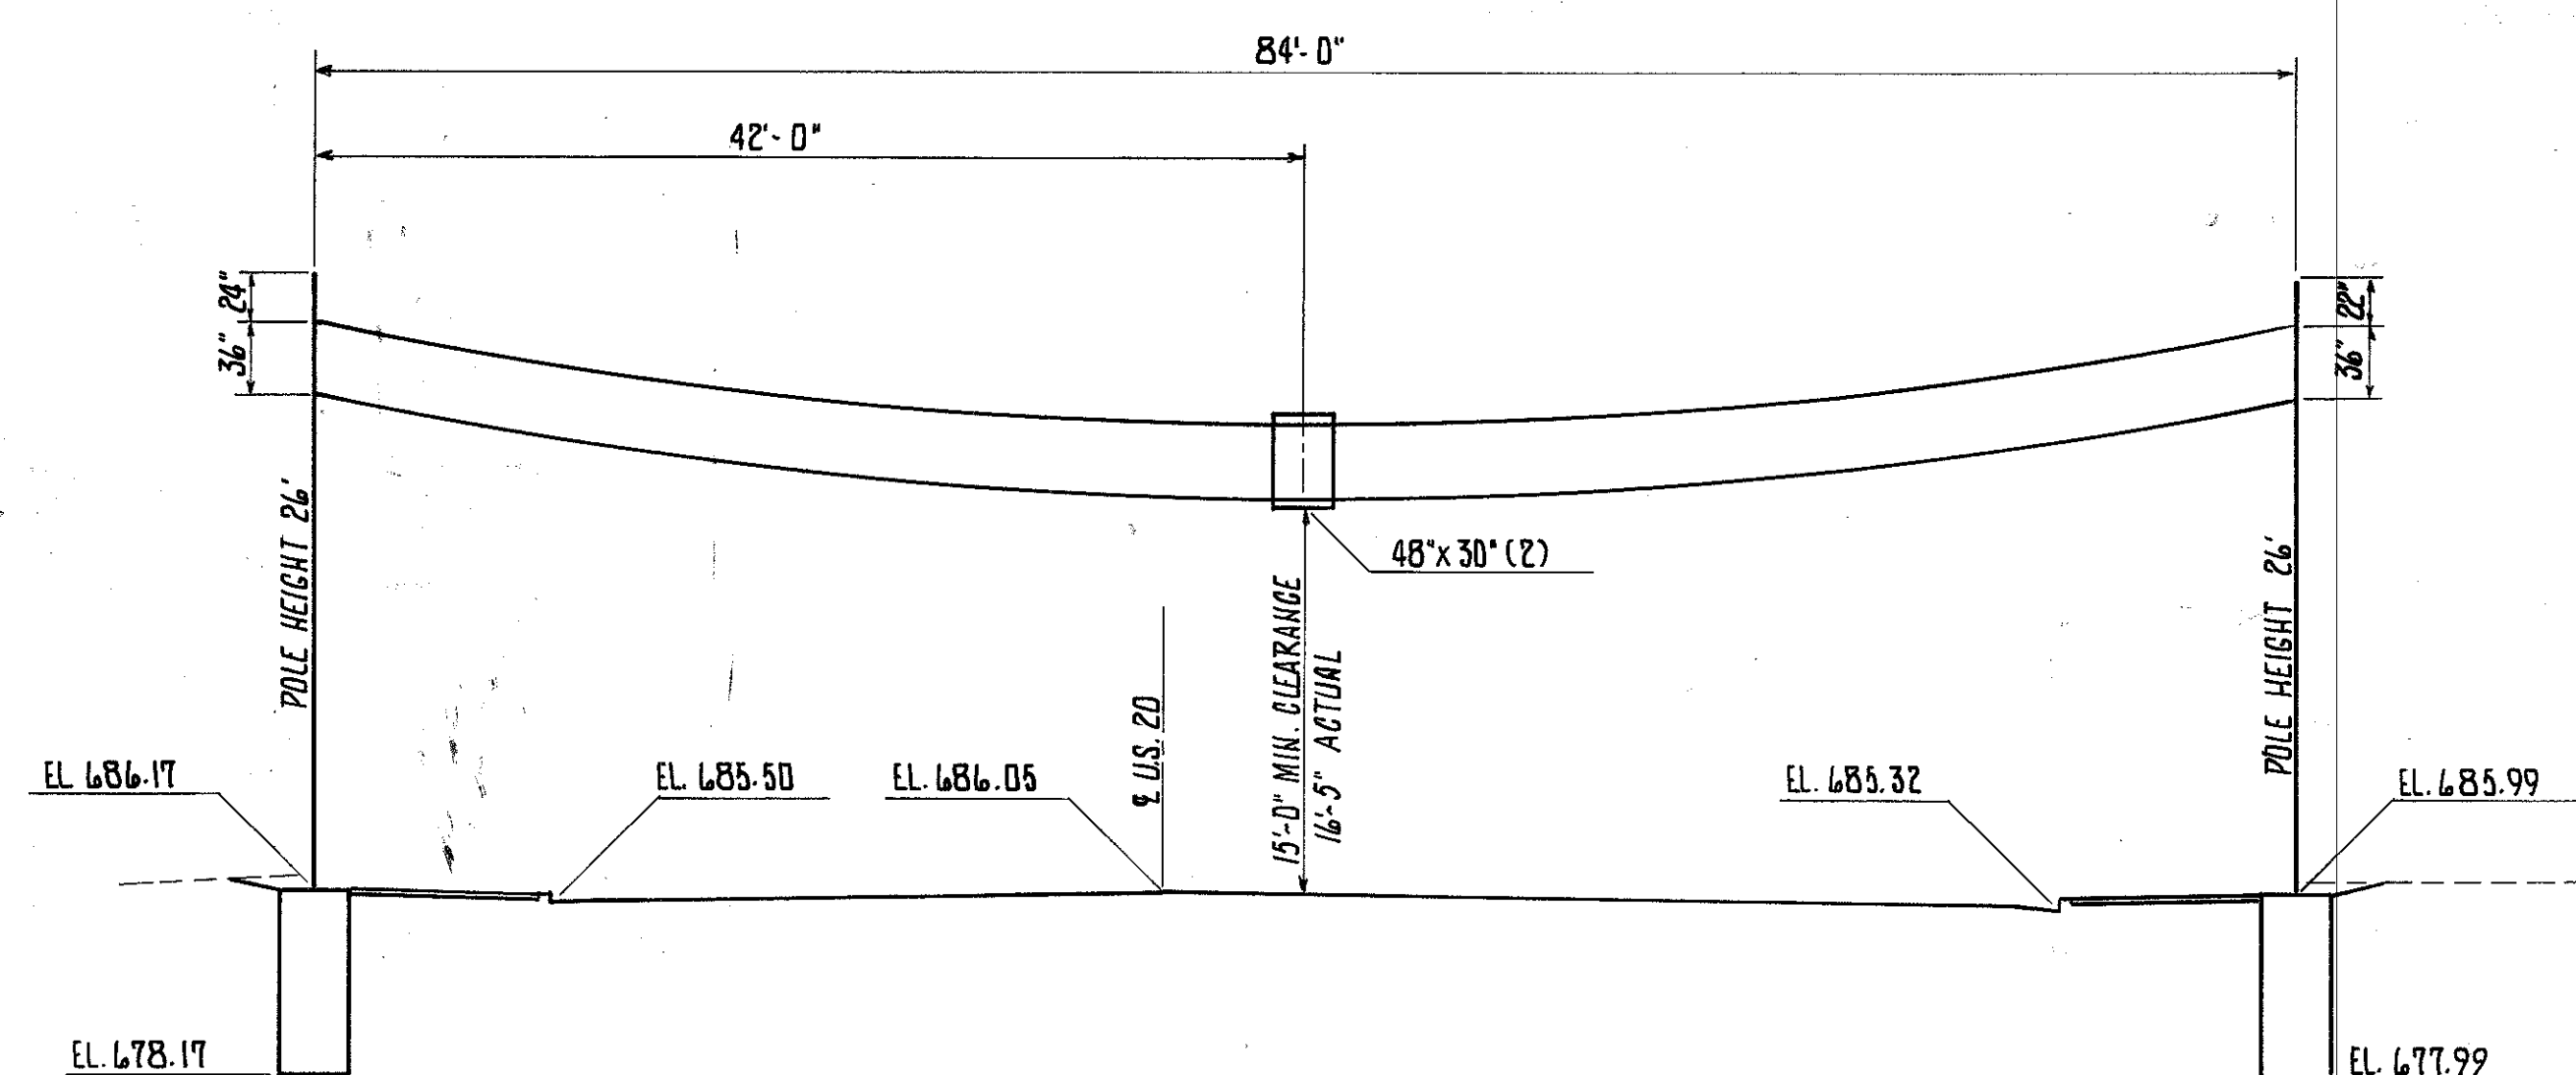


SPAN WIRE SUPPORT STA. 93+00
DESIGN NO. 4

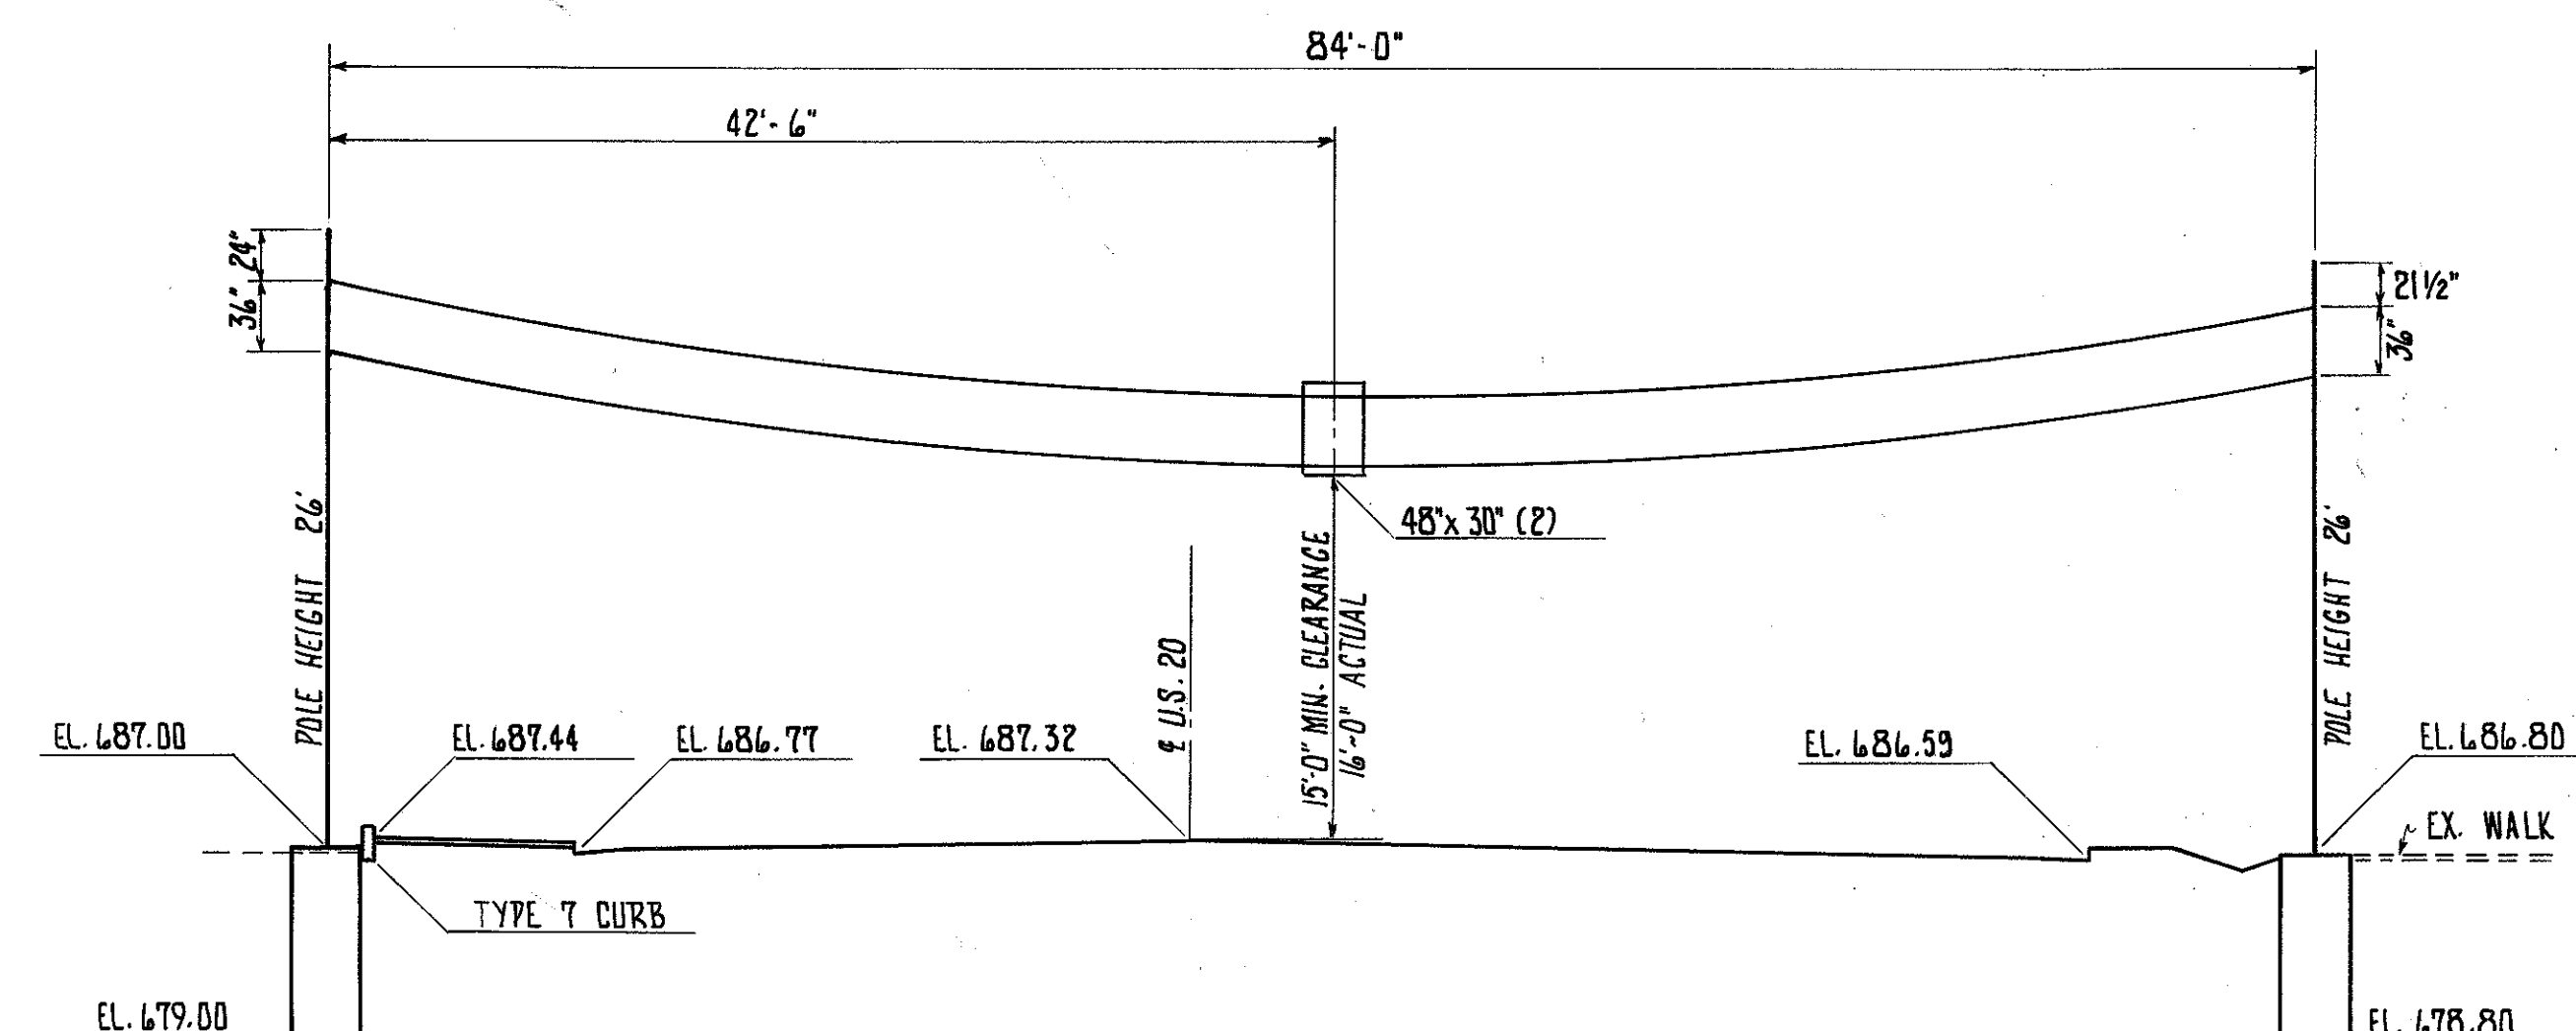

SPAN WIRE SUPPORT STA. 100+20
DESIGN NO. 4

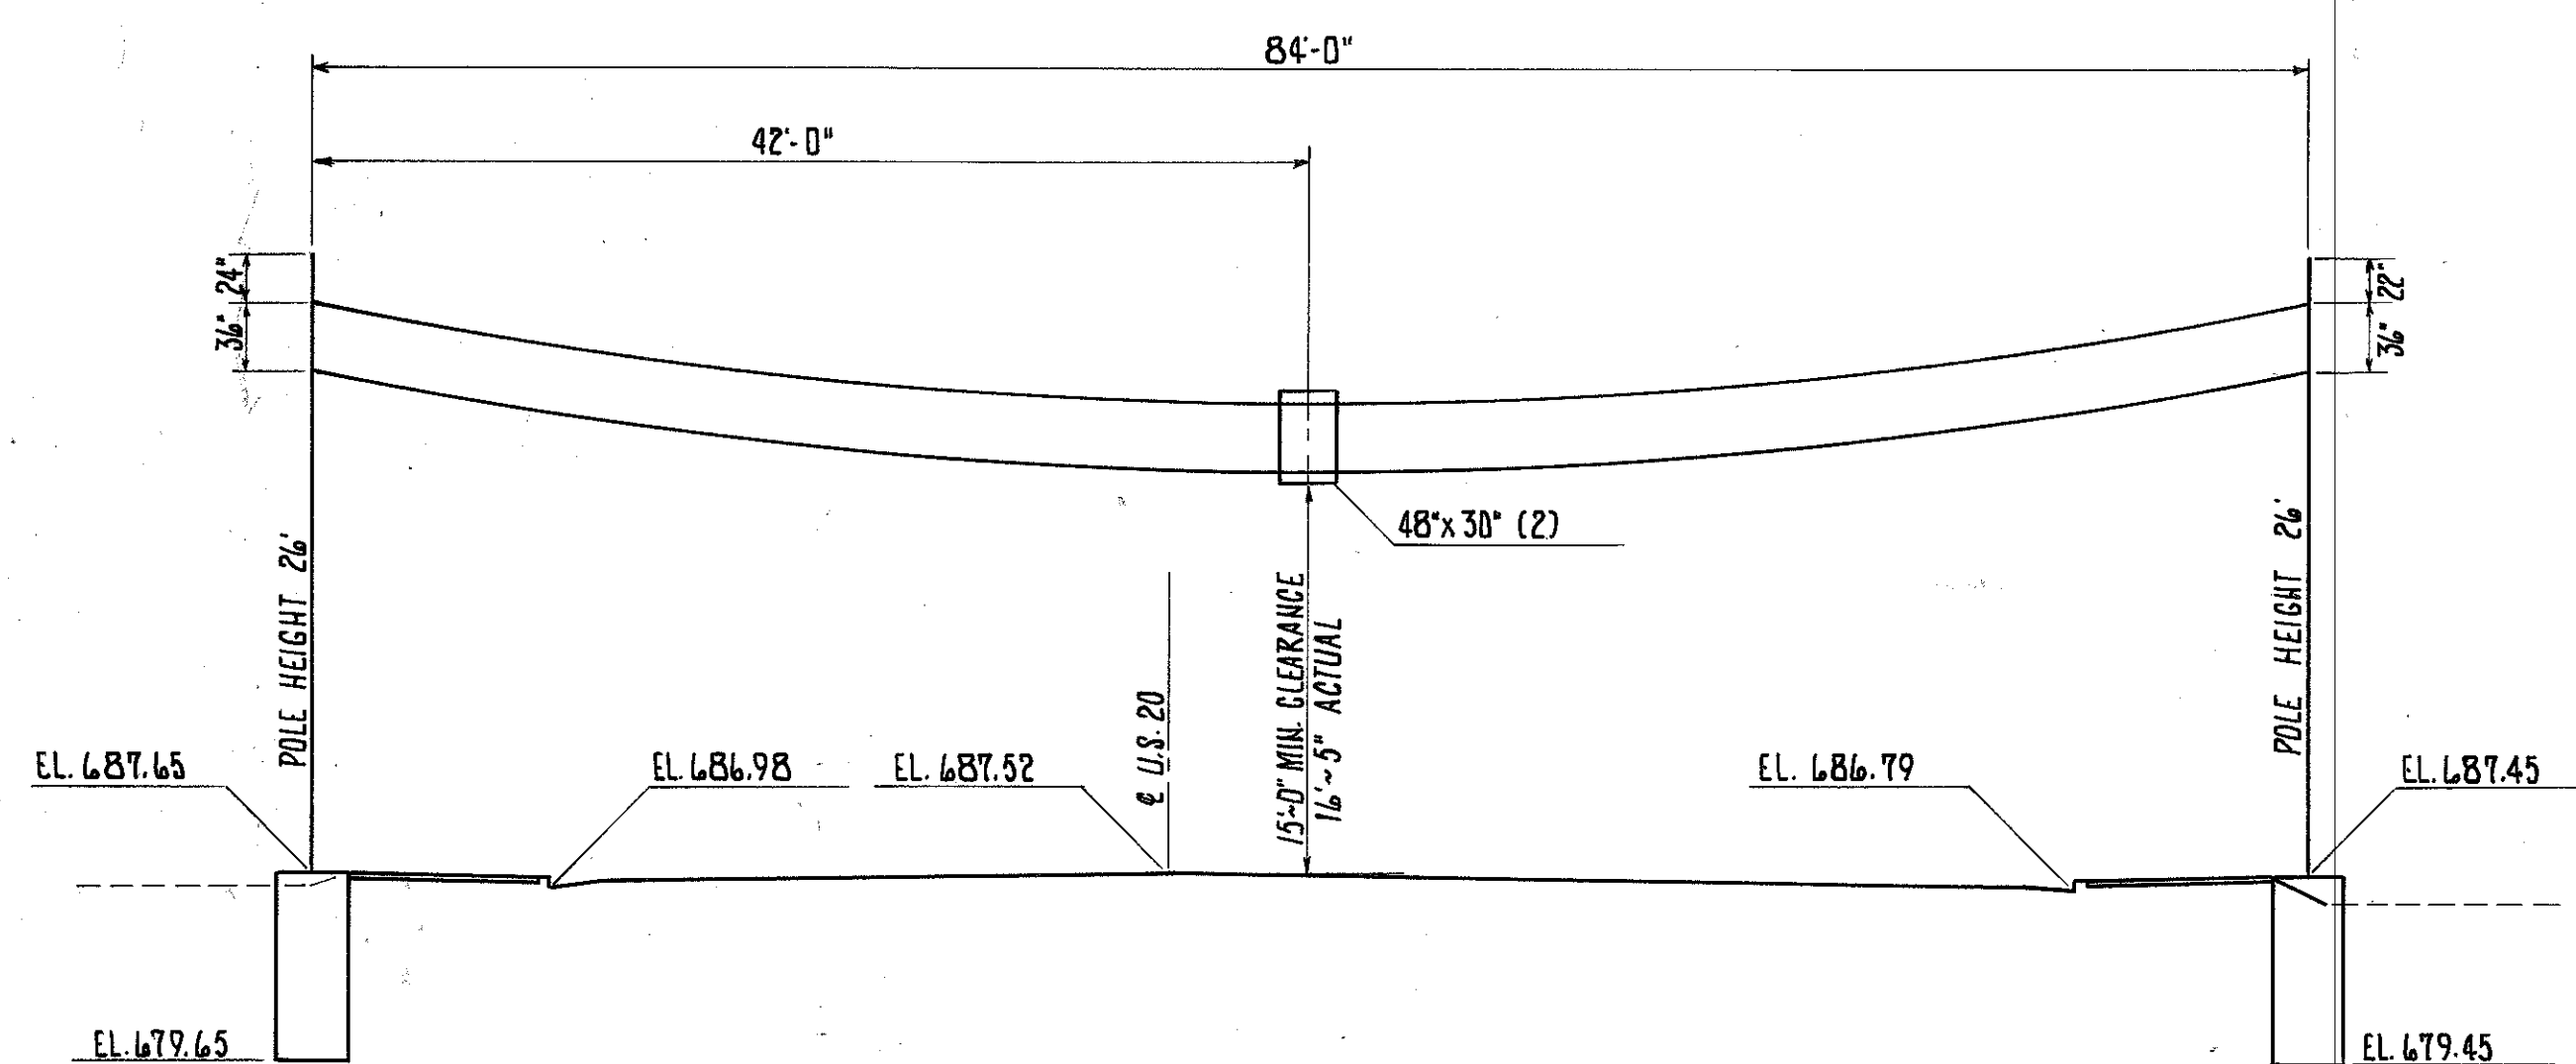

SPAN WIRE SUPPORT STA. 110+40
DESIGN NO. 4

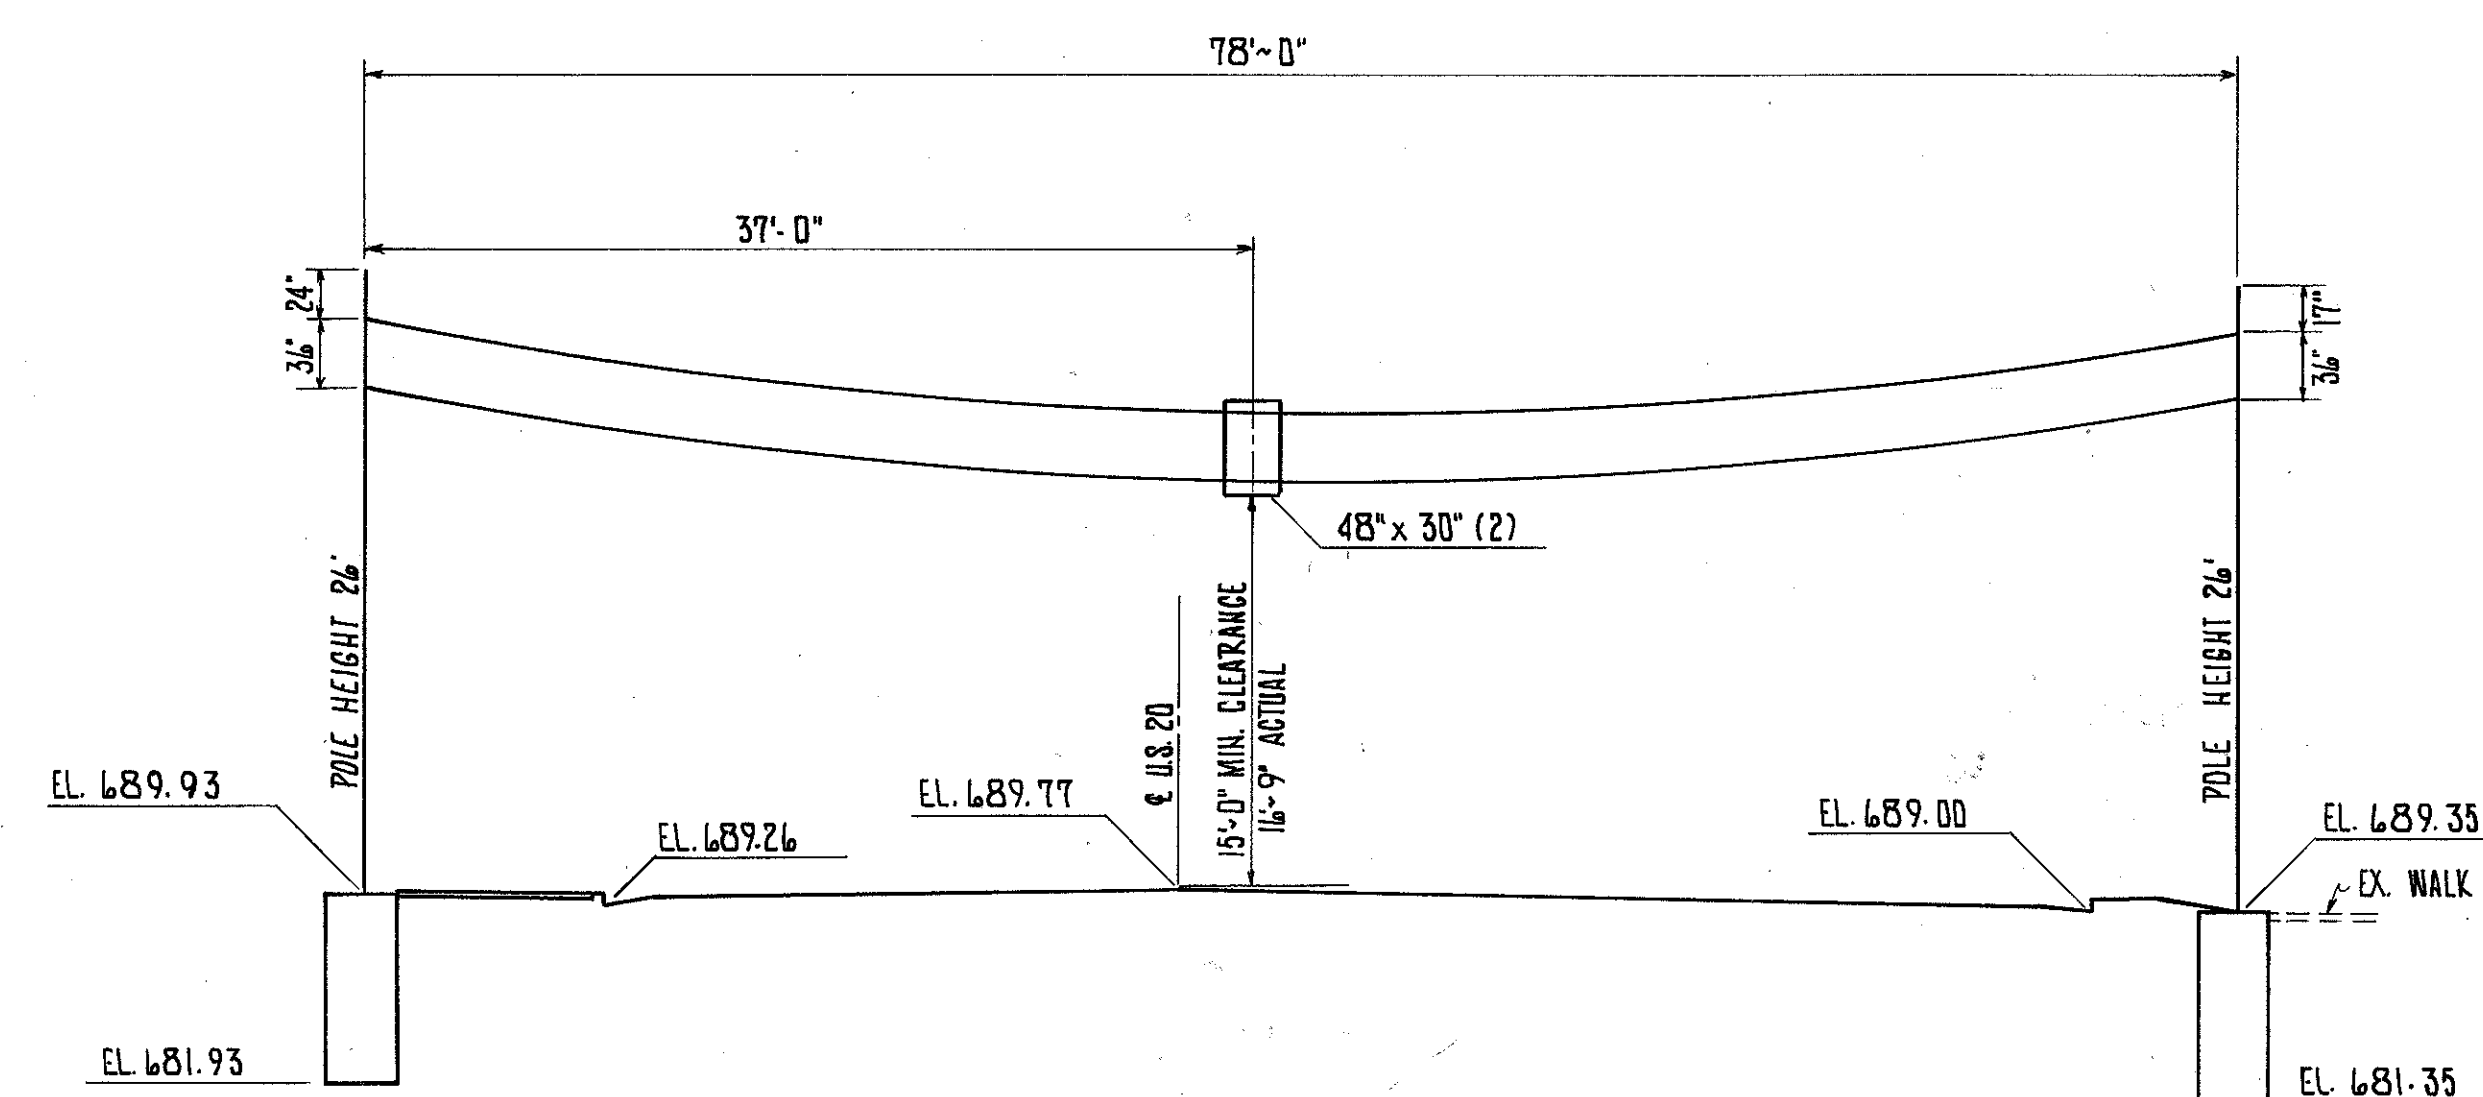

SPAN WIRE SUPPRT STA. 117+40
DESIGN NO. 4

SPAN WIRE SUPPORT DETAILS