

G-8

FED. AID DIST. NO.	STATE	FED. AID PROJECT	FISCAL YEAR
	OHIO		
S.H. (I.C.H.) NO. 2			SEC. H2
LAKE S.R. 20			COUNTY

12

7.05±

STATE OF OHIO  
DEPARTMENT OF HIGHWAYS

CLEVELAND BUFFALO ROAD

S.H. (I.C.H.) NO. 2                      SEC. H2                      PET. NO.  
**LAKE**                                              **COUNTY**  
MENTOR TOWNSHIP                                              SEPT. 1929

The Standard Specifications of the STATE OF OHIO, Department of Highways, in force on date of contract will govern this improvement.

I hereby approve these plans and declare that the making of this improvement will not require the closing to traffic of the Highway.

Approved A.B. Wilson  
Date \_\_\_\_\_ Resident District Deputy Director

Approved D. Leggett  
Date 10/25/29 Resident Division Deputy Director

Approved Robert J. Beightler  
Date 11/6/29 Chief Engineer Bureau of Construction

Approved Ed. Hadden  
Date 4/8/29 Chief Engineer Bureau of Maintenance

Approved \_\_\_\_\_  
Date \_\_\_\_\_ Chief Engineer Bureau of Bridges


Approved Wm. R. Kelly  
Date 11-6-29 Chief Engineer

Approved \_\_\_\_\_  
Date 11-6-29 Director of Highways


Recommended for Approval \_\_\_\_\_  
Date \_\_\_\_\_ District Engineer Bureau of Public Roads

Recommended for Approval \_\_\_\_\_  
Date \_\_\_\_\_ Chief Engineer Bureau of Public Roads

Approved \_\_\_\_\_  
Date \_\_\_\_\_ Chief of Bureau

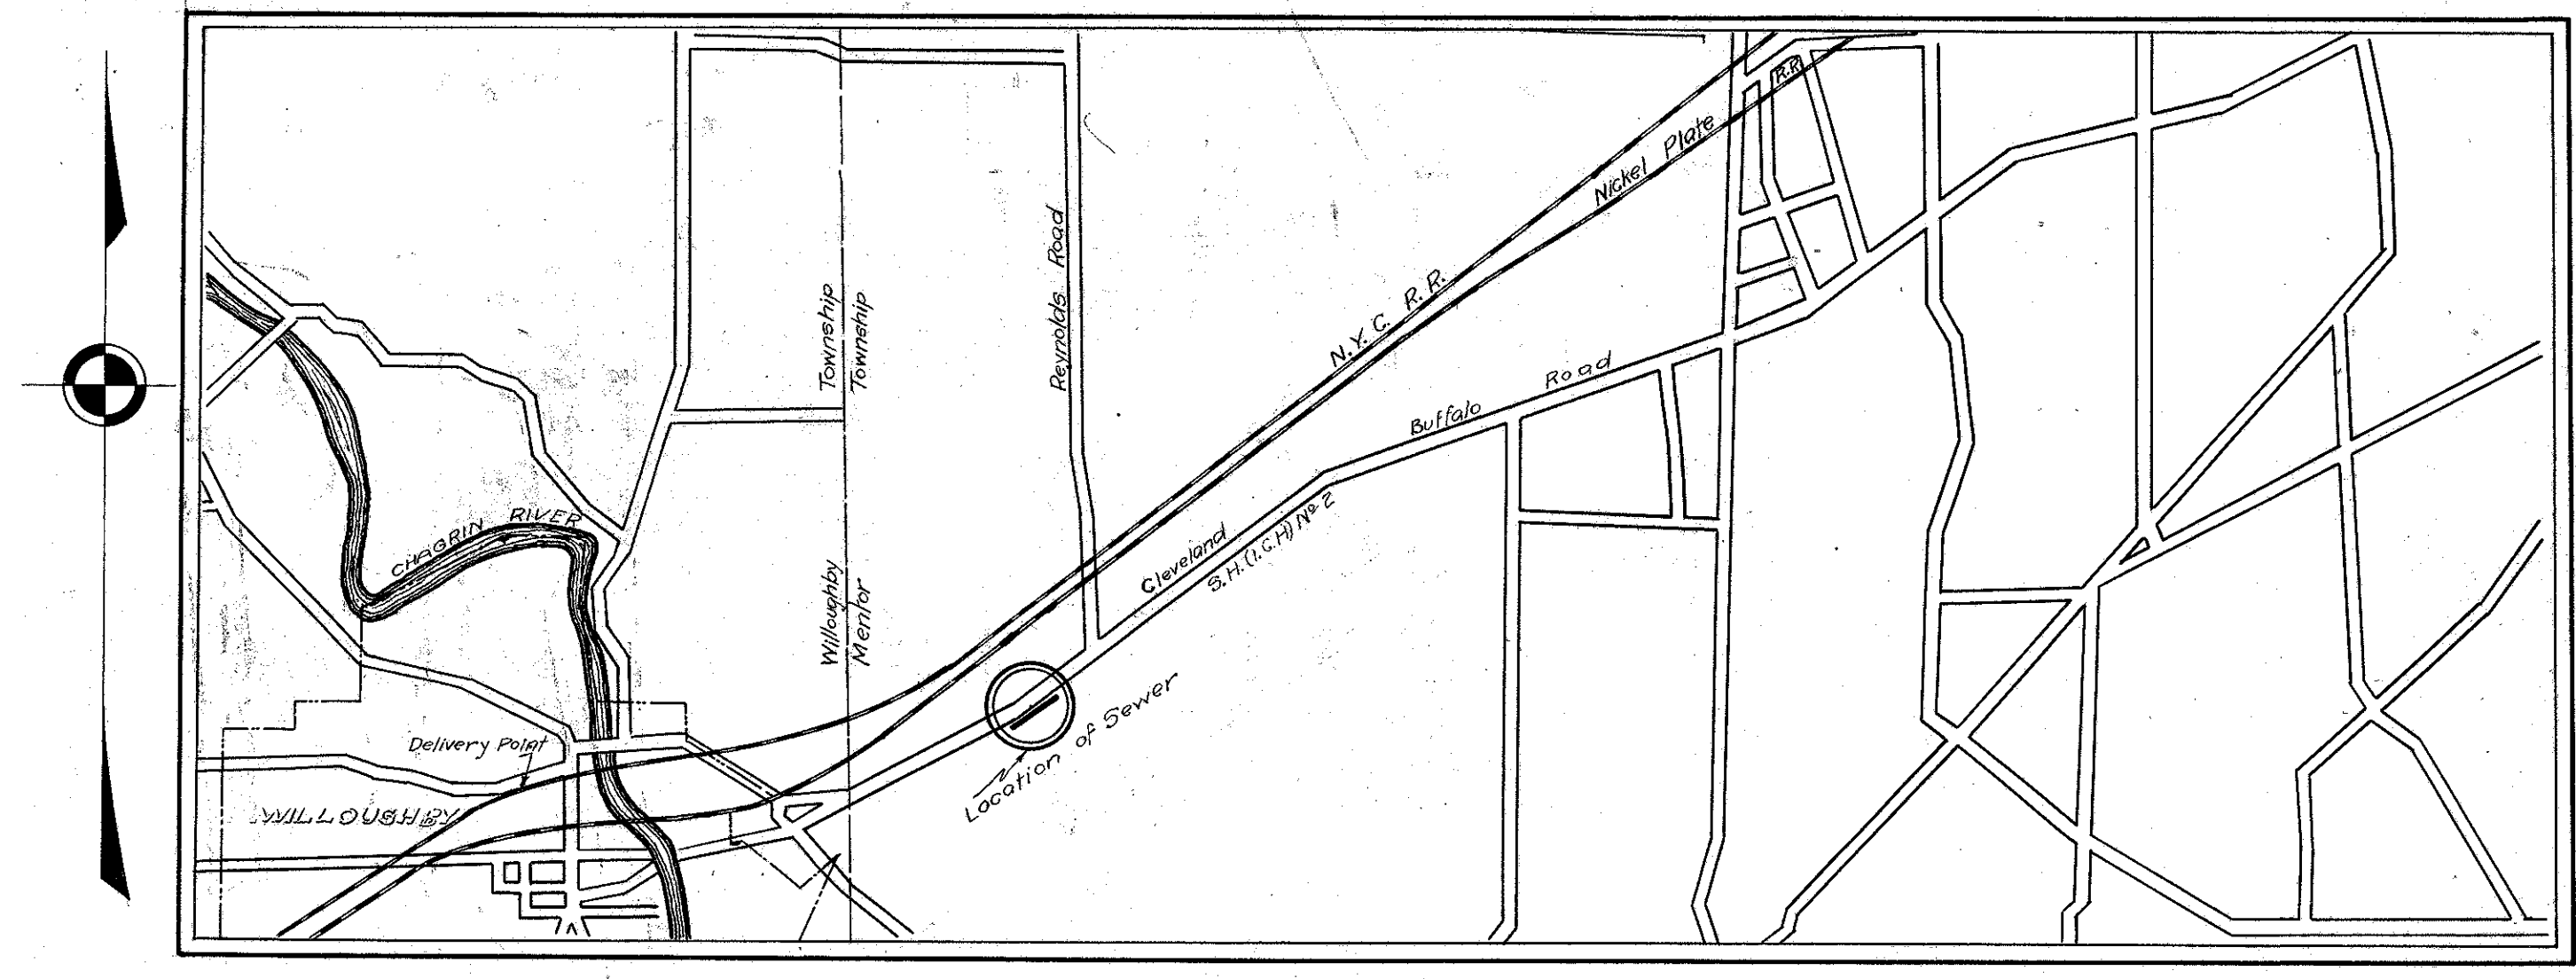


LOCATION PLAN

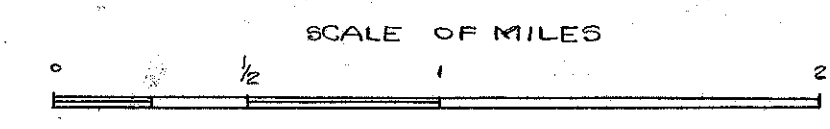

We the Commissioners of LAKE COUNTY, hereby approve these plans, and certify that the right-of-way 60 feet wide is available for the construction, maintenance and repair of the above highway.

Date: \_\_\_\_\_ Commissioners

	SCALES		INDEX TO SHEETS	
PLAN	1"=100'		TITLE PAGE	P 1
PROFILE VERTICAL	1"=10'		PLANS & PROFILES	2
PROFILE HORIZONTAL	1"=100'		STRUCTURAL PLANS	2

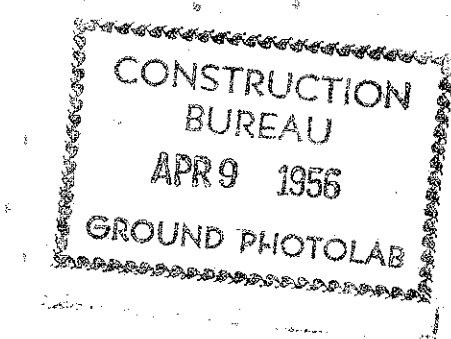

28  
LAKE 2 H2  
1929