

FED. RD. DIST. N <sup>o</sup>	STATE	FED. AID PROJECT	FISCAL YEAR
10	OHIO	519C	1929

S. H. N<sup>o</sup> 2 SEC. G, HI + Mentor  
LAKE COUNTY

B.M.# 31 Sta. 163+11  
Spike in root 24" locust  
33' 60 L of E  
Elev. = 690.97

B.M.# 32 Sta. 168+32  
Spike in root 18" M. (back)  
19' 60 L of E  
Elev. = 689.35

B.M.# 33 Sta. 173+49  
Spike in root 20" M.  
19' 60 L of E  
Elev. = 691.15



B.M.# 34 Sta. 179+11  
Spike in root 24" M.  
21' 60 L of E  
Elev. = 690.48

B.M.# 35 Sta. 184+12  
Spike in root 12" M.  
23' 60 L of E  
Elev. = 693.19


B.M.# 36 Sta. 189+47  
Spike in root 20" M.  
20' 60 L of E  
Elev. = 693.68

Sta. 190+99  
Extend existing 10" x 20" V.P.  
(Cem. joints) with 10" x 18"  
Std. V.P. end culk. C.B. R+L

Grade line shown is E profile

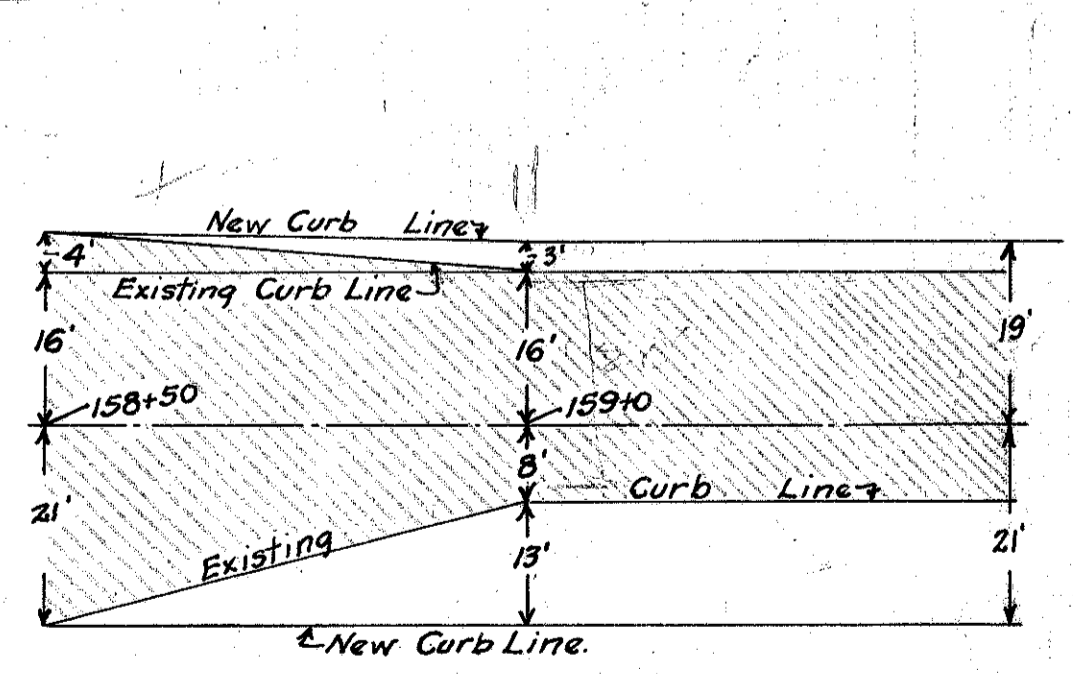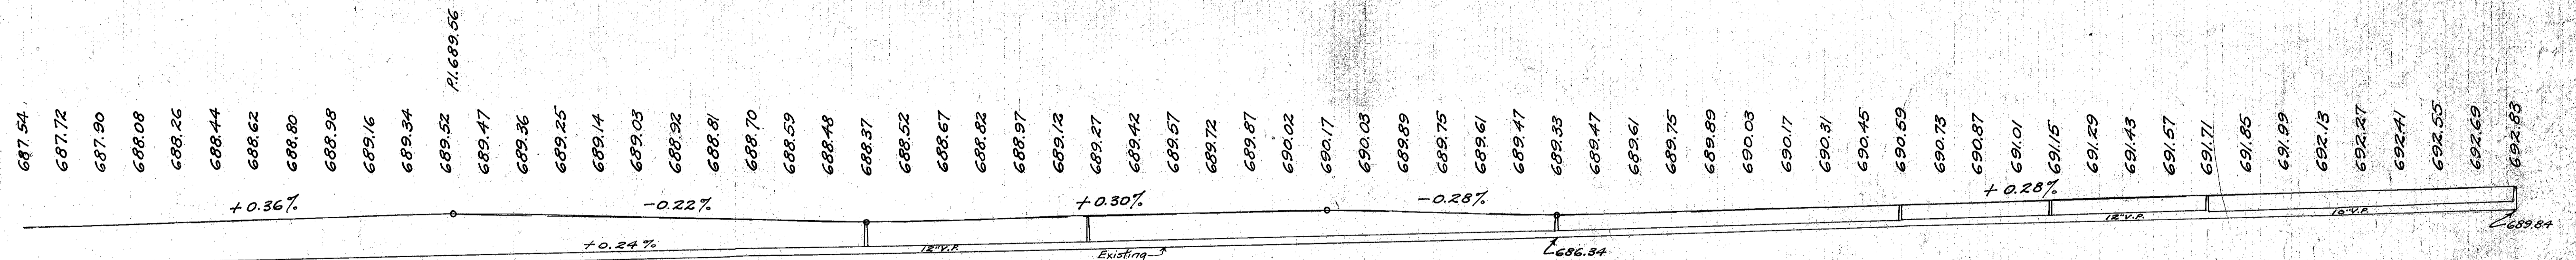


Detail from 158+50 to 159+0  
Deduct 158 sq. yds.

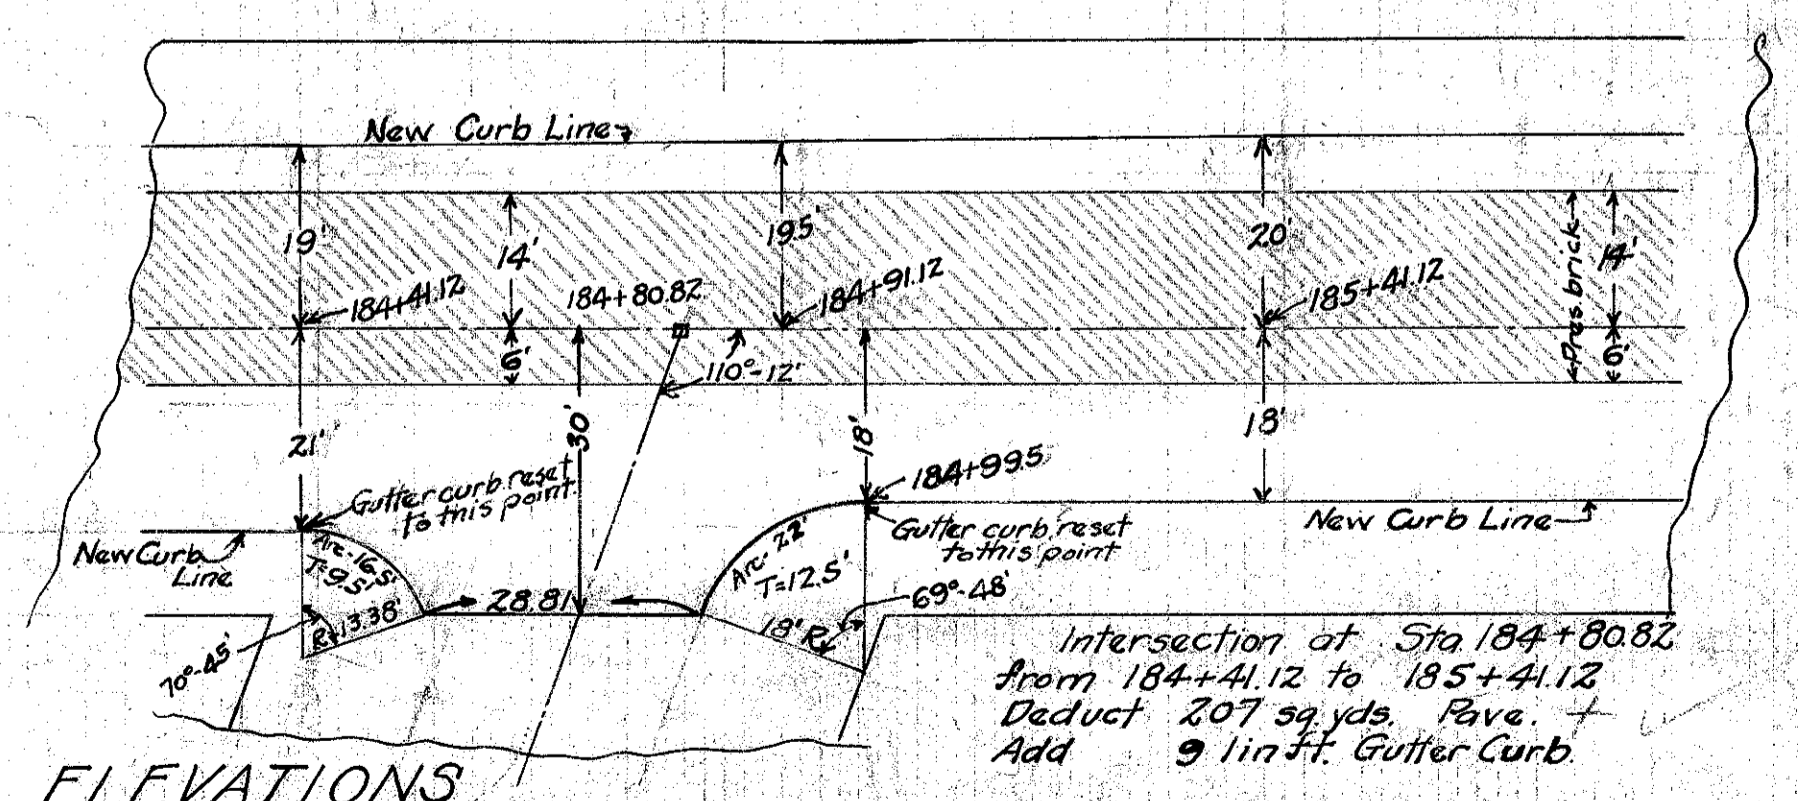

ELEVATIONS

Intersection of Sta. 184+80.82  
from 184+41.12 to 185+41.12  
Deduct 207 sq. yds. Pave. +  
Add 9 lin. ft. Gutter Curb.

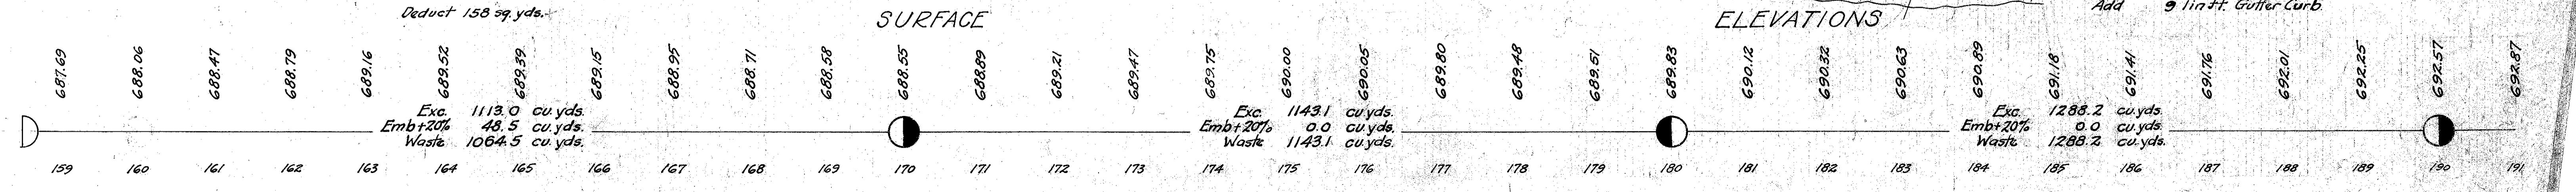

SURFACE

Exc. 1113.0 cu. yds.  
Emb+20% 48.5 cu. yds.  
Waste 1064.5 cu. yds.

Exc. 1143.1 cu. yds.  
Emb+20% 0.0 cu. yds.  
Waste 1143.1 cu. yds.

Exc. 1288.2 cu. yds.  
Emb+20% 0.0 cu. yds.  
Waste 1288.2 cu. yds.