



FED. RD DIST. NO.	STATE	FEDERAL AID PROJECT	FISCAL YEAR
10	OHIO	666-1(1) 5(3)	1938

6
39

ASHTABULA COUNTY
 SH. NO. 2 SEC. M(PT.)
 LAKE COUNTY
 S.H. No. 2 SEC. Q(PT.)

DATE _____
 BY _____
 SURVEYED _____
 PLOTTED _____
 TEMPLATE _____
 NOTE BOOK _____
 NO. _____
 AREAS CHECKED _____

DATE _____
 BY _____
 SURVEYED _____
 PLOTTED _____
 TEMPLATE _____
 NOTE BOOK _____
 NO. _____
 AREAS CHECKED _____

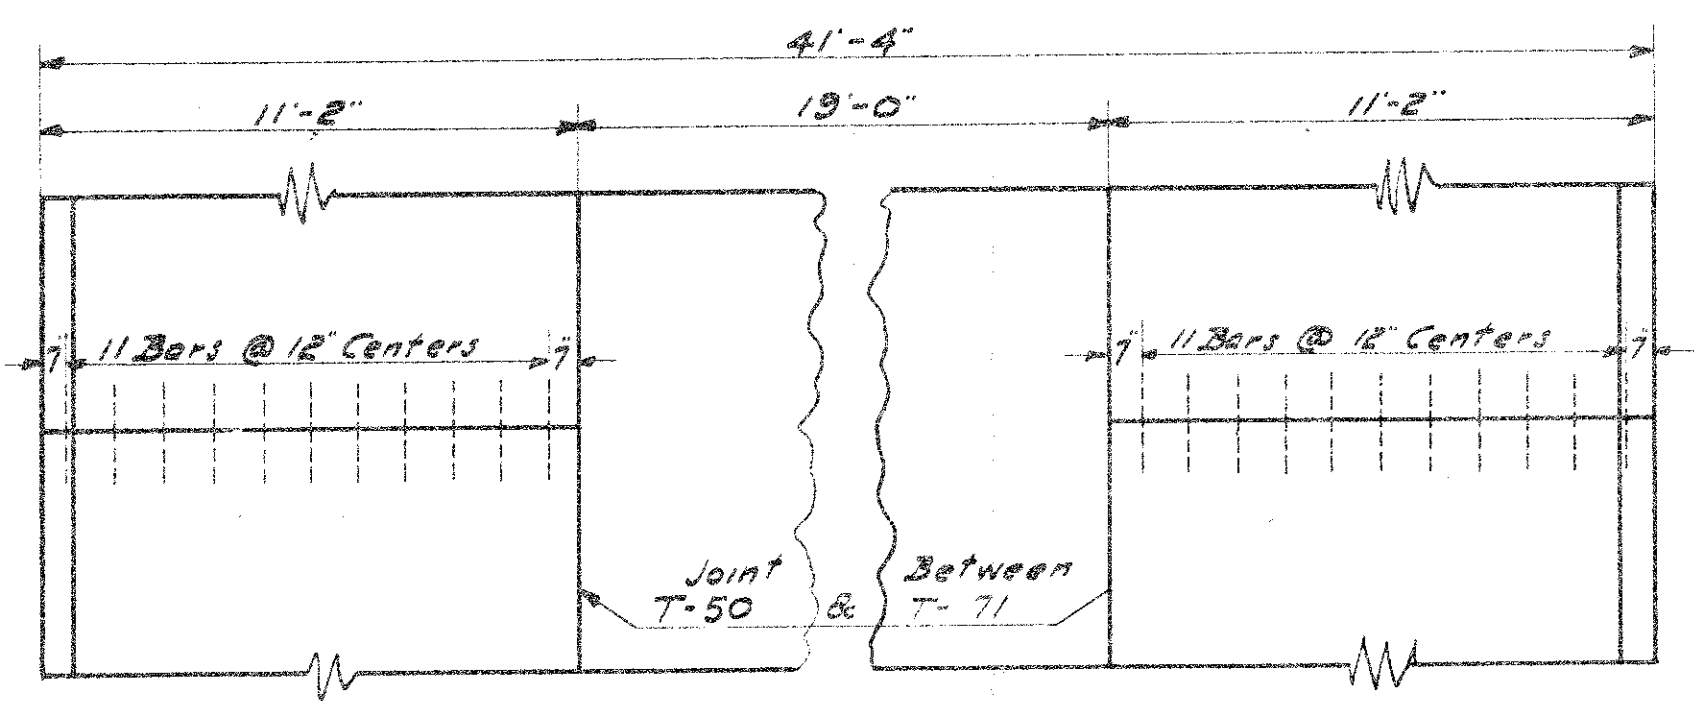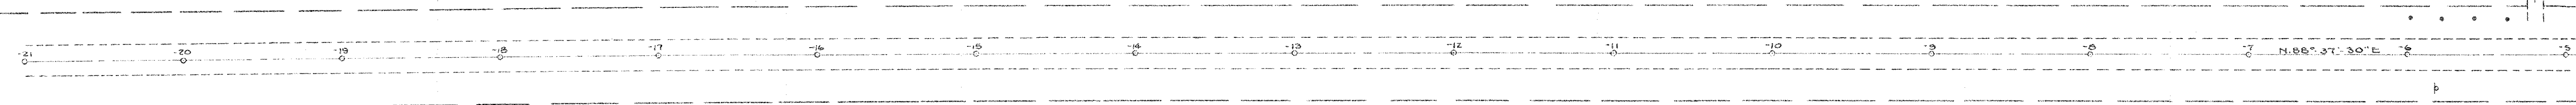

PLAN OF DOWEL SPACING- TRANSVERSE JOINT



PLATE 4-CROSS SECTION
 KEUFFEL & ESSER CO. NEW YORK