
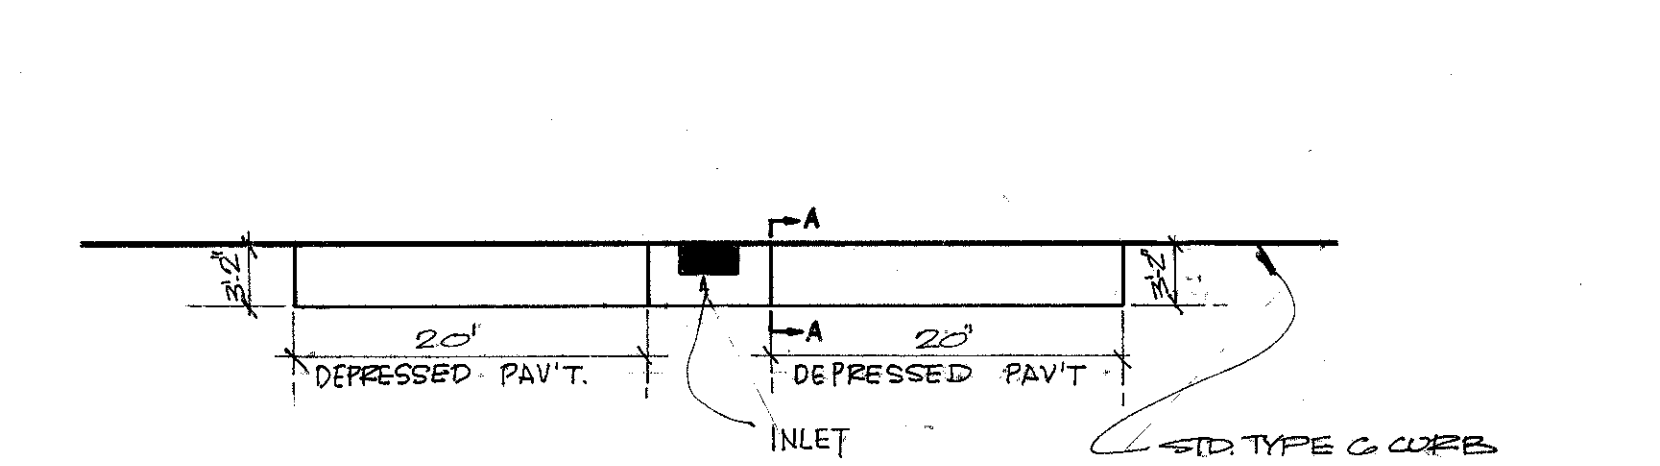


REPAVEMENT OVER TRENCH

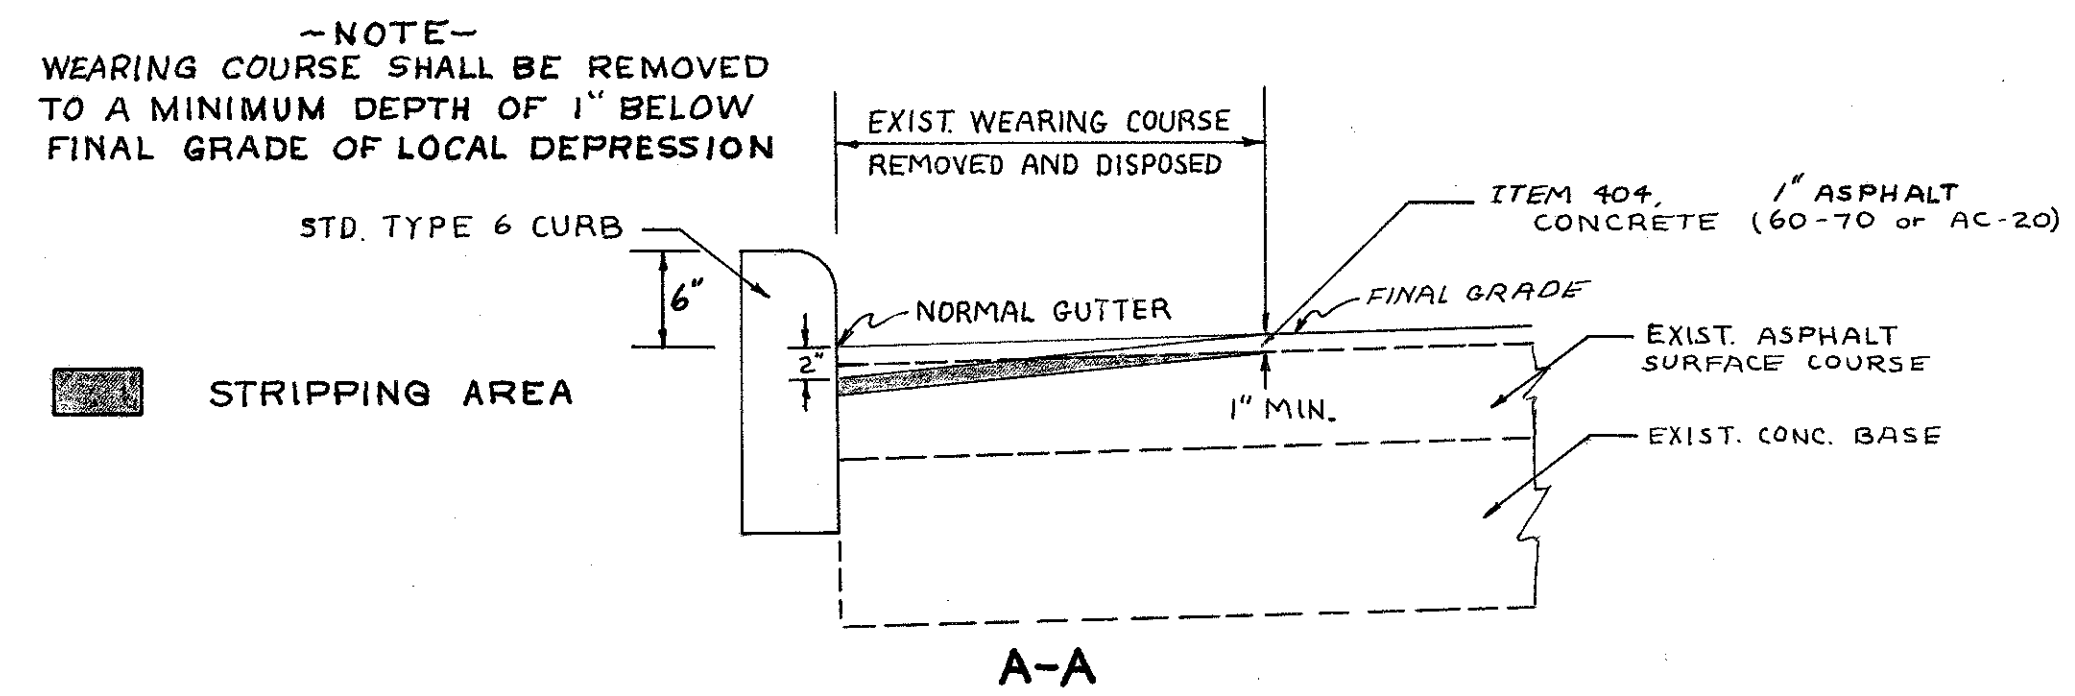

PROVIDING LOCAL DEPRESSION AT INLETS

NOTE:
WEARING COURSE SHALL BE REMOVED AND DISPOSED TO A MINIMUM DEPTH OF 1" BELOW FINAL GRADE. THE FOLLOWING TABLE LISTS THE MAJOR AREAS WHERE STRIPPING MAY BE REQUIRED. THE CONTRACTOR SHALL STRIP THESE AREAS, AND ANY OTHERS, AS DIRECTED BY THE ENGINEER.

ESTIMATED QUANTITY					
ITEM 202-WEARING COURSE REMOVED					
FROM	TO	OFFSET	SIZE	SQ. YDS.	
112+60	112+70	20' LT. TO 18' RT.	10' x 38'	42	
126+07	127+27	20' LT. TO 18' RT.	120' x 38'	507	
131+50	132+32	20' LT. TO C	82' x 20'	182	
133+31	133+79	20' LT. TO 16' LT.	48' x 4'	21	
134+86	135+17	C TO 11' RT.	31' x 11'	38	
139+83	140+08	20' LT. TO 9' LT.	25' x 11'	31	
144+30.45	144+40.45	20' LT. TO 18' RT.	10' x 18'	20	
ADDITIONAL EST. QUAN. TO BE USED AS DIRECTED BY THE ENGR				100	
TOTAL				941	

STRIPPING DETAILS

EXCAVATION • EMBANKMENT • SUBGRADE COMPACTION SEEDING AND MULCHING				
	ITEM 203		ITEM 659	
	EXC. NOT INCL. EMBANKMENT CONSTRUCTION CU. YD.	EMBANKMENT CU. YD.	SUBGRADE COMPACTION SQ. YD.	SEEDING + MULCHING SQ. YD.
28	15	10	259	
29	24	83	928	
30	10	4	1132	
31	138	7	917	
32	13	6	911	
33	6	2	997	
34	80	13	1107	
35	6	2	442	
36				
37	25	51		620
38	122	363		626
39	181	559		631
40	101	344		481
41	120	269		543
42	174	81		460
43	215	25		307
44	207	25		302
45	106	163		436
46	135	00		363
47	110	123		300
48	171	107		206
49	197	33		240
50	207	06		327
51	00	581		653
52	30	126		200
19	607			1333
18	67			960
TOTAL	3321	3133	6763	9282

EARTHWORK RECAP	
AVAILABLE EMBANKMENT	REQUIRED EMBANKMENT
CU. YD.	CU. YD.
3321	3133

ITEM 659		
SEEDING AND MULCHING	COMMERCIAL FERTILIZER	AGRICULTURAL LIMING
SQ. YD.	TON	TON
9282	0.84	4.18

QUANTITY CALCULATIONS
BY JSS DATE 11/3/22
CHKD JLV DATE 11/16/22

DEBEVEC, SALO & ASSOCIATES, INC.