

CUYAHOGA & LAKE COUNTIES
 CUY-1-15.91
 LAK-1-0.00

Seeding	End Width	Sq. Yd.
	189	
	151	
	134	
	150	
	149	
	1667	
	151	
	1689	





Fill to Elev. 884.68
 Grade to Drain

887.37
 134+56
 883.5

887.42
 134+48
 884.4

887.78
 134+00
 885.0

888.68
 133+00
 885.9

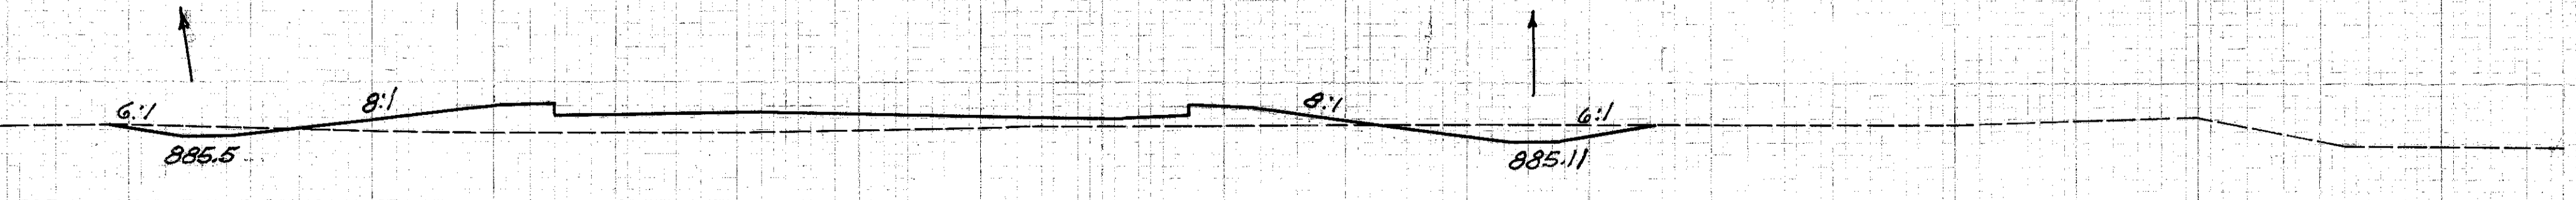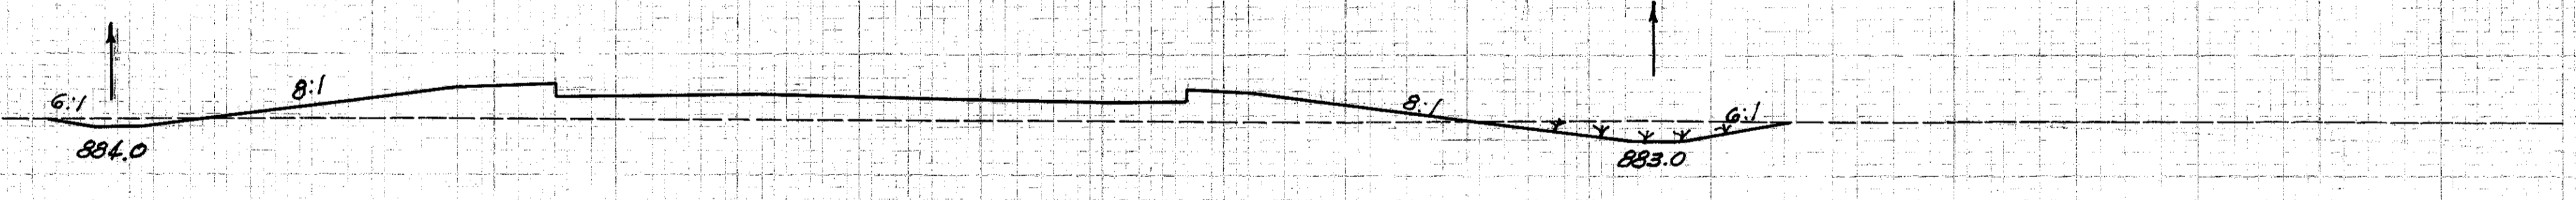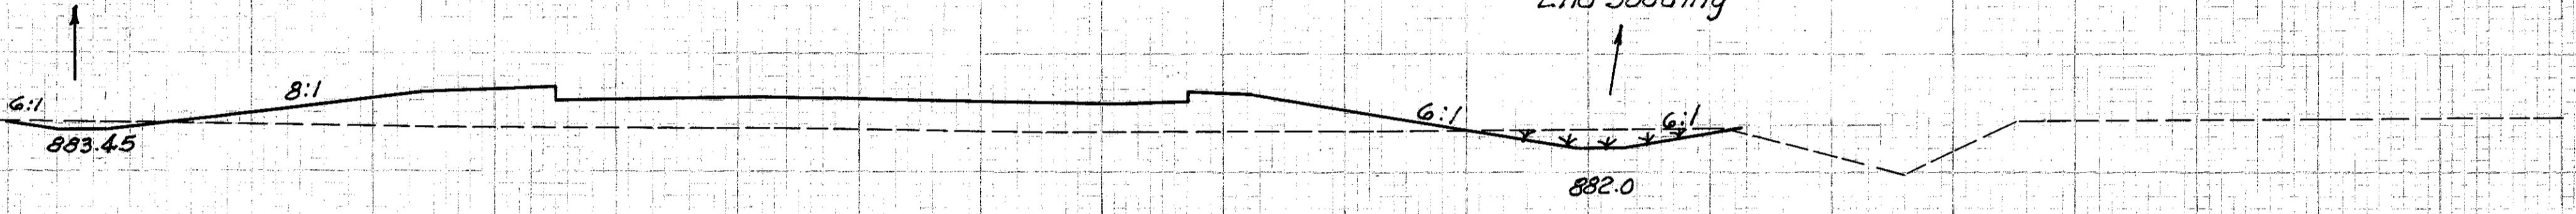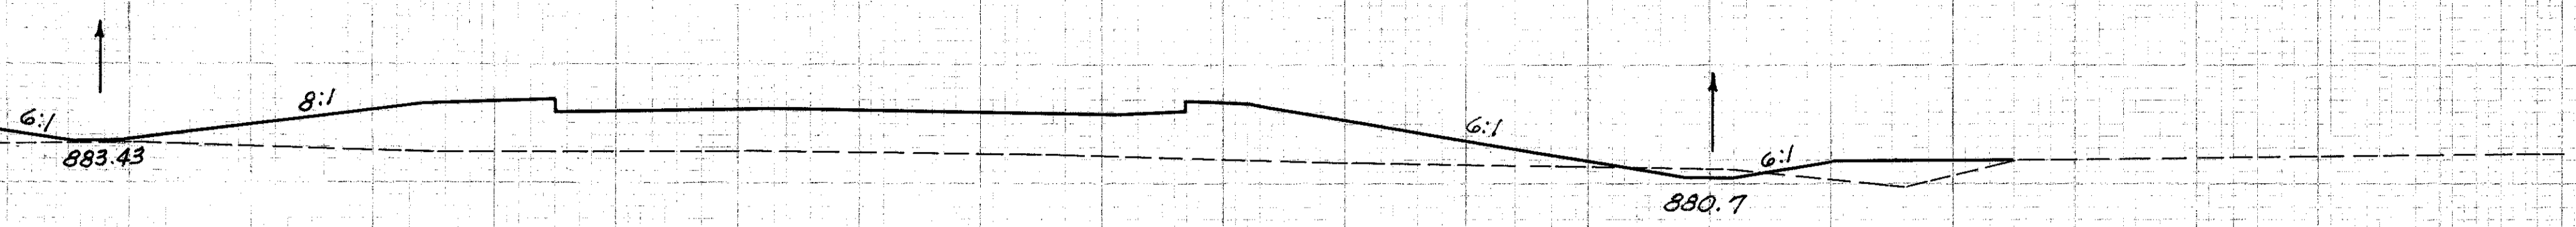

End Area	Volume	
	Cut	Fill
6		455
	4	111
22		296
	45	429
28		187
	96	574
24		123
	137	378

0 10 20 30 40 50 60 70 80 90 100 110 120 130 140 150 160 170 180 190 200 210 220 230 240 250

Sta. 133+00 To Sta. 134+56 Rt. E