


CUYAHOGA & LAKE COUNTIES  
CUY-1-15.91  
LAK-1-0.00

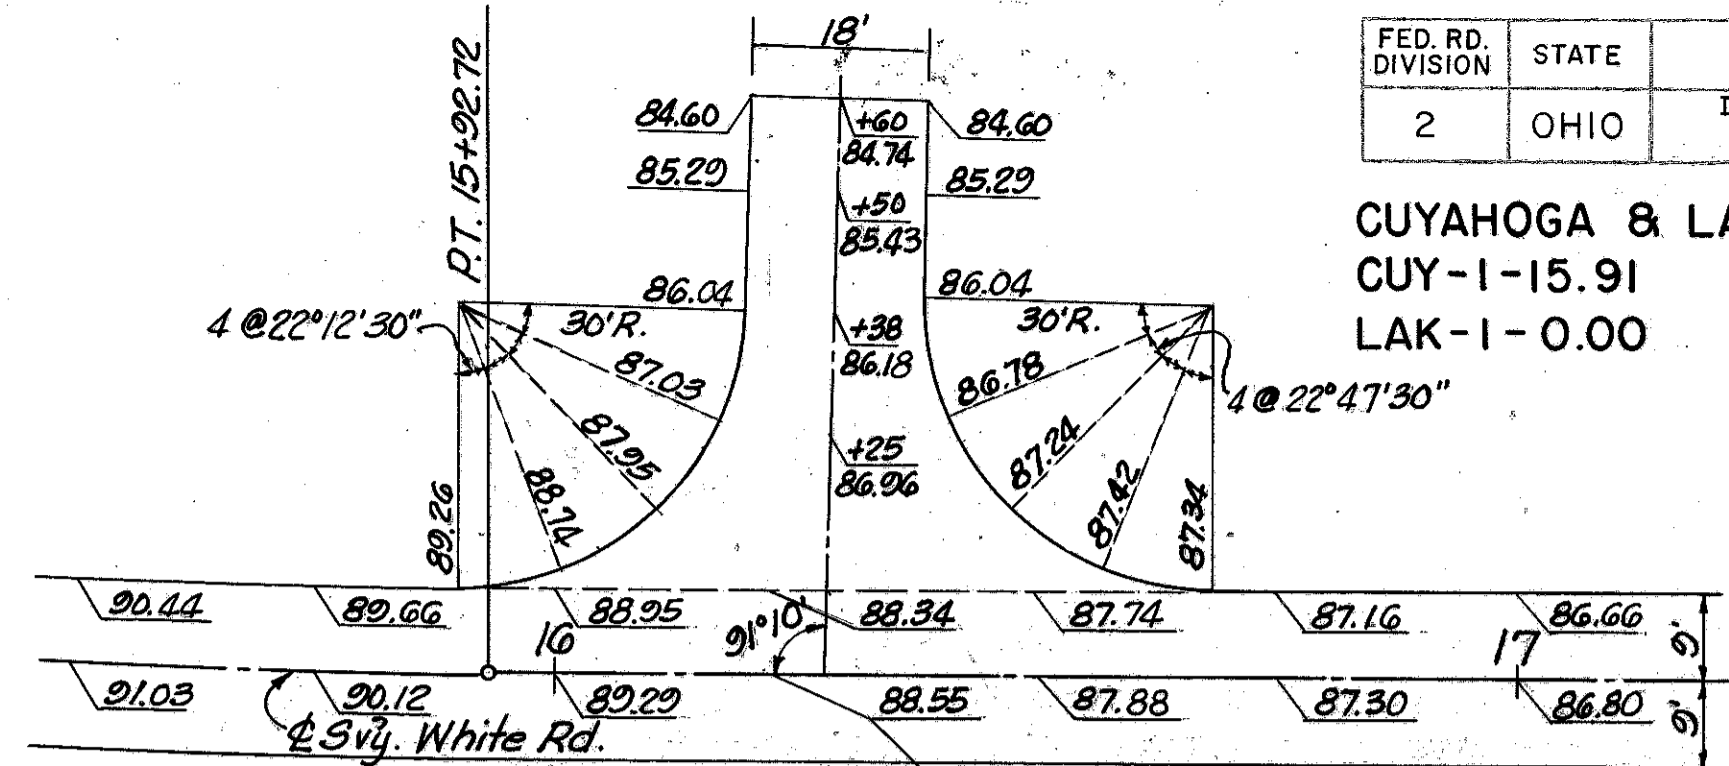



DETAIL INTERSECTION LT. STA 16+28  
Scale: 1"=20'

Sec. Sheet No.	Ref. No.	Station	Side &	PAVEMENT			
				Aggregate Base Course	8-19	7-30	7-35
					Cu. Yds.	Gals.	Cu. Yds.
344	1-P	14+79	Lt.	25	70	10	
344	2-P	15+54	Lt.	24	64	9	
	3-P	16+75	Lt.	5	13	1.5	
	4-P	17+00	Lt.	5	13	1.5	
344	5-P	18+00	Lt.	13	37	5	
	6-P	18+50	Lt.	13	37	5	
Totals:				72	197	31	

ROADWAY				
Ref. No.	Station		Side	Guard Rail & Dwg. No. 2A
	From	To		
1-R	12+09.07	14+35.45	Lt.	22.50
2-R	12+17.19	16+51.01	Rt.	43.75
Totals:				66.25

SUPERELEVATION TABLES				
Station	Lt. Edge	& Profile	Rt. Edge	
12+38.52	904.38	904.52	904.38	
+50	904.03	904.17	904.03	
+66.52	903.50	903.64	903.64	
+75	903.21	903.35	903.35	
+94.52	902.52	902.66	902.66	
13+00	902.29	902.46	902.63	
+25	901.20	901.49	901.78	
+50	900.02	900.44	900.86	
+75	898.77	899.31	899.85	
14+00	897.44	898.11	898.78	
+16.52	896.53	897.28	898.03	
+25	896.08	896.83	897.58	
+50	894.77	895.52	896.27	
+75	893.52	894.27	895.02	
15+00	892.36	893.11	893.86	
+17.72	891.58	892.33	893.08	
+25	891.32	892.03	892.74	
+50	890.44	891.03	891.62	
+75	889.66	890.12	890.58	
16+00	888.95	889.29	889.63	
+25	888.34	888.55	888.76	
+39.72	888.00	888.14	888.28	
+50	887.74	887.88	887.97	
+67.72	887.32	887.46	887.46	
+75	887.16	887.30	887.28	
17+00	886.66	886.80	886.72	
+23.72	886.27	886.41	886.27	

See Sheet No.	Ref. No.	Station	Side	DRAINAGE	
				Structure	Material
	1-9			Stone Underdrain	1.53
	5-24			Removal of Structures	
	L-10			Sodding for Slope Protection	4.45
	I-1			Pipe for Driveways (Sec. M-G, J, K)	46
	E-12			Pipe Removed Over 15"	23
				Station	
				From	
				To	
				12+80	
				14+80	
				15+02	
				15+78	
				15+62	
				15+48	
				15+10	
				15+13	
				15+14	
				15+12	
				15+50	
				15+11	
Totals:				714	95

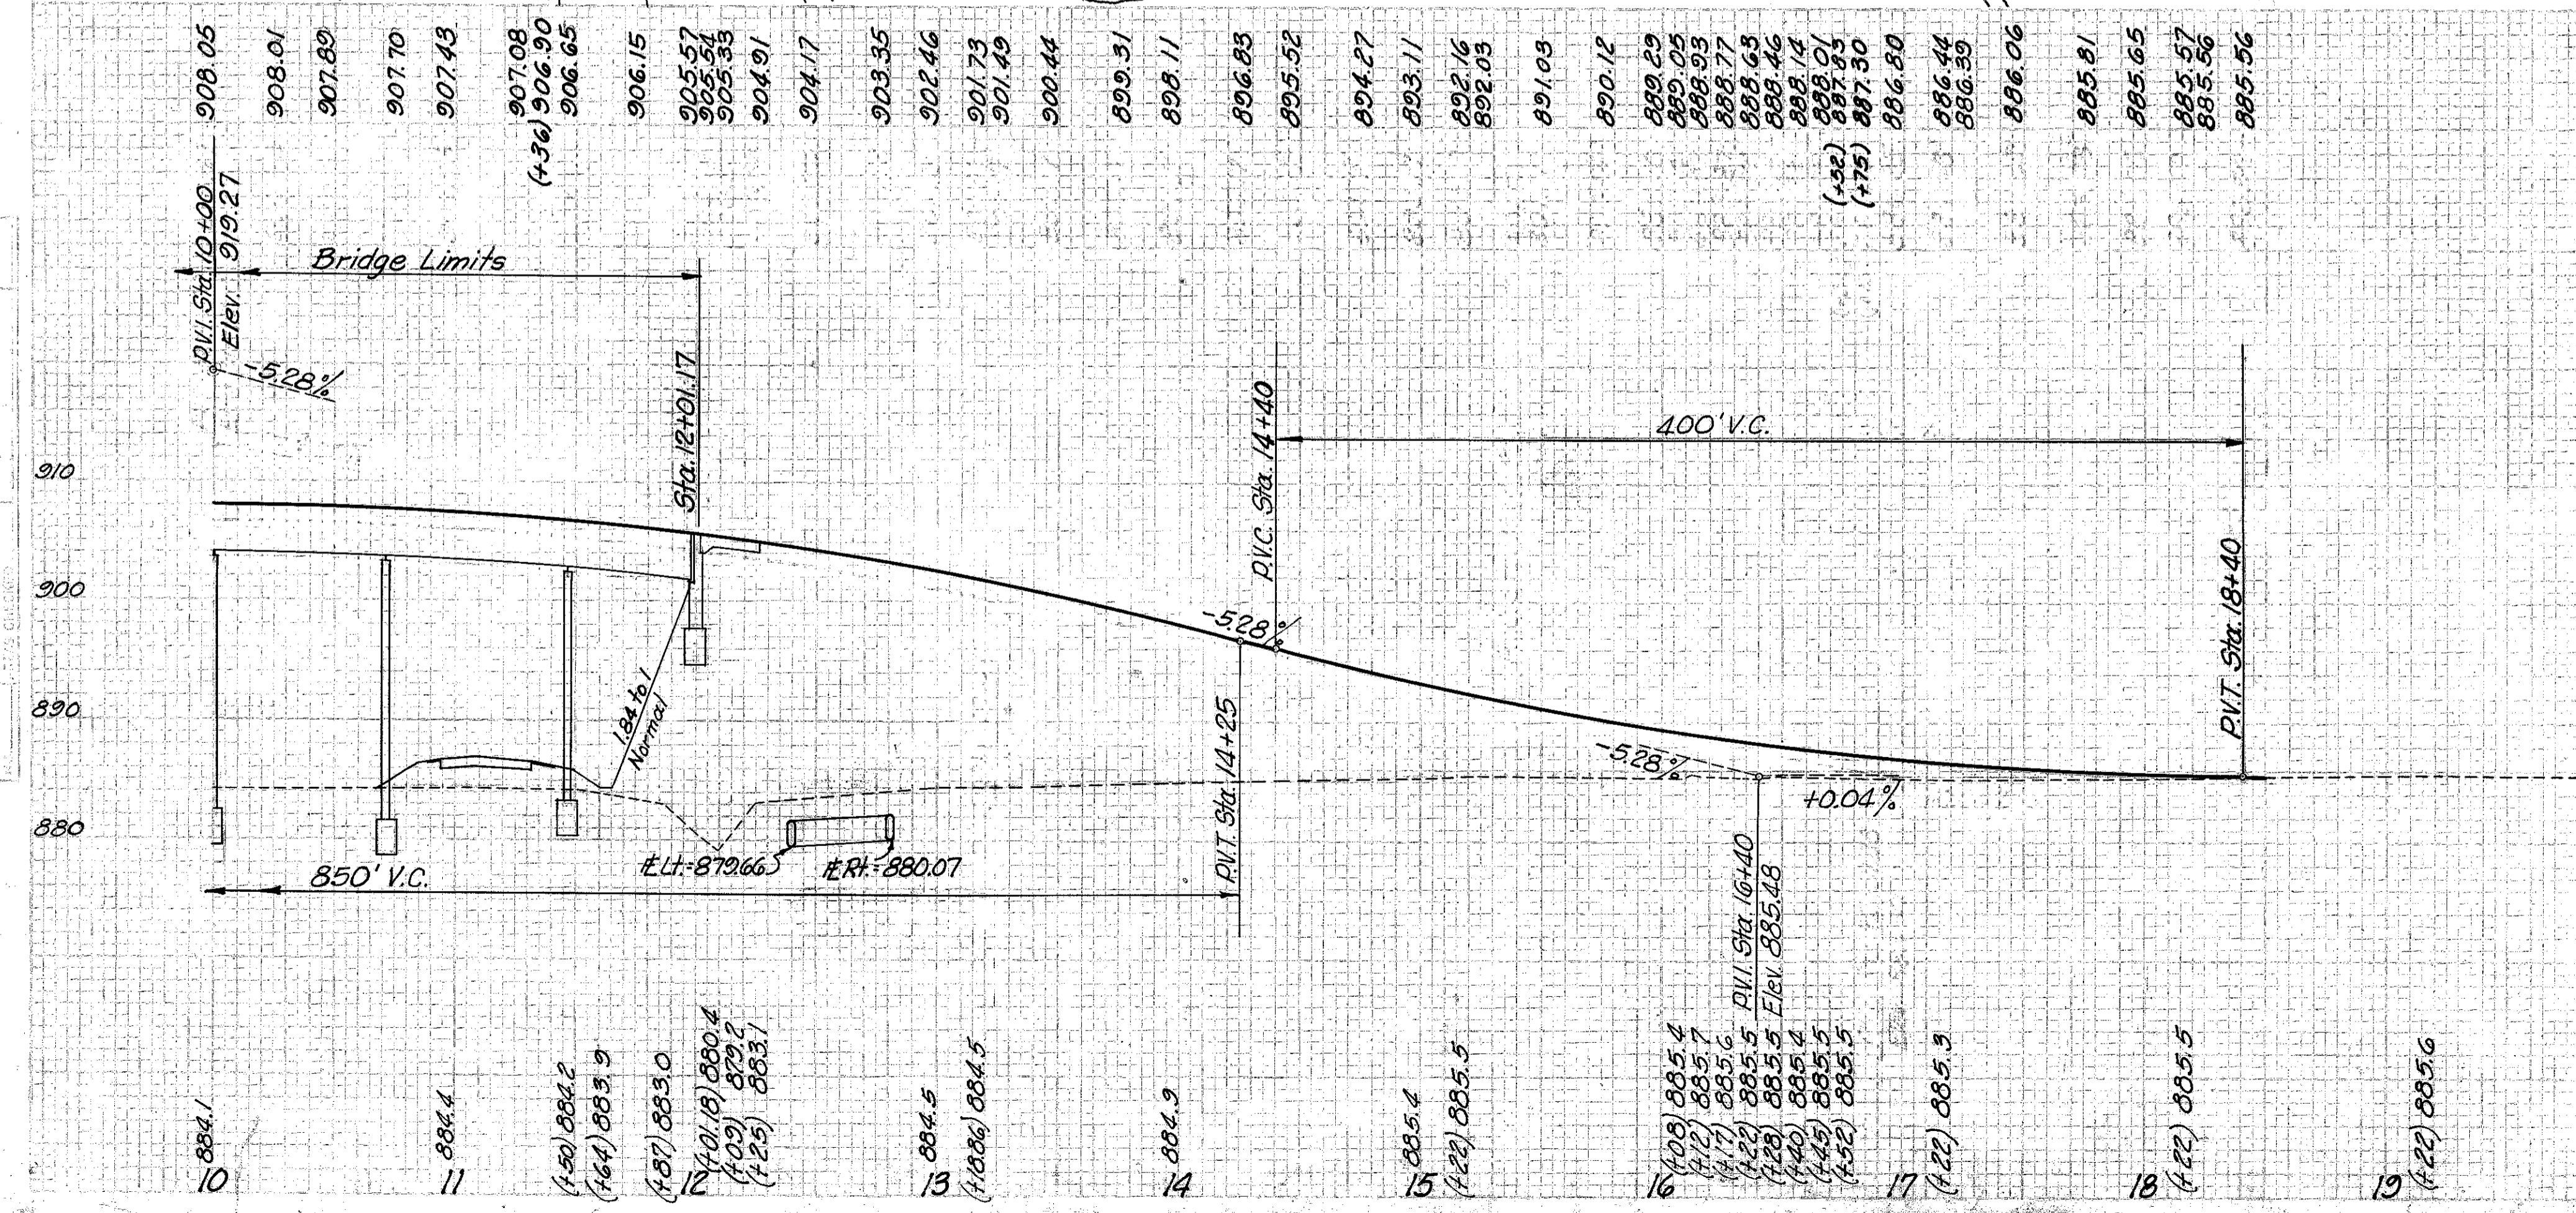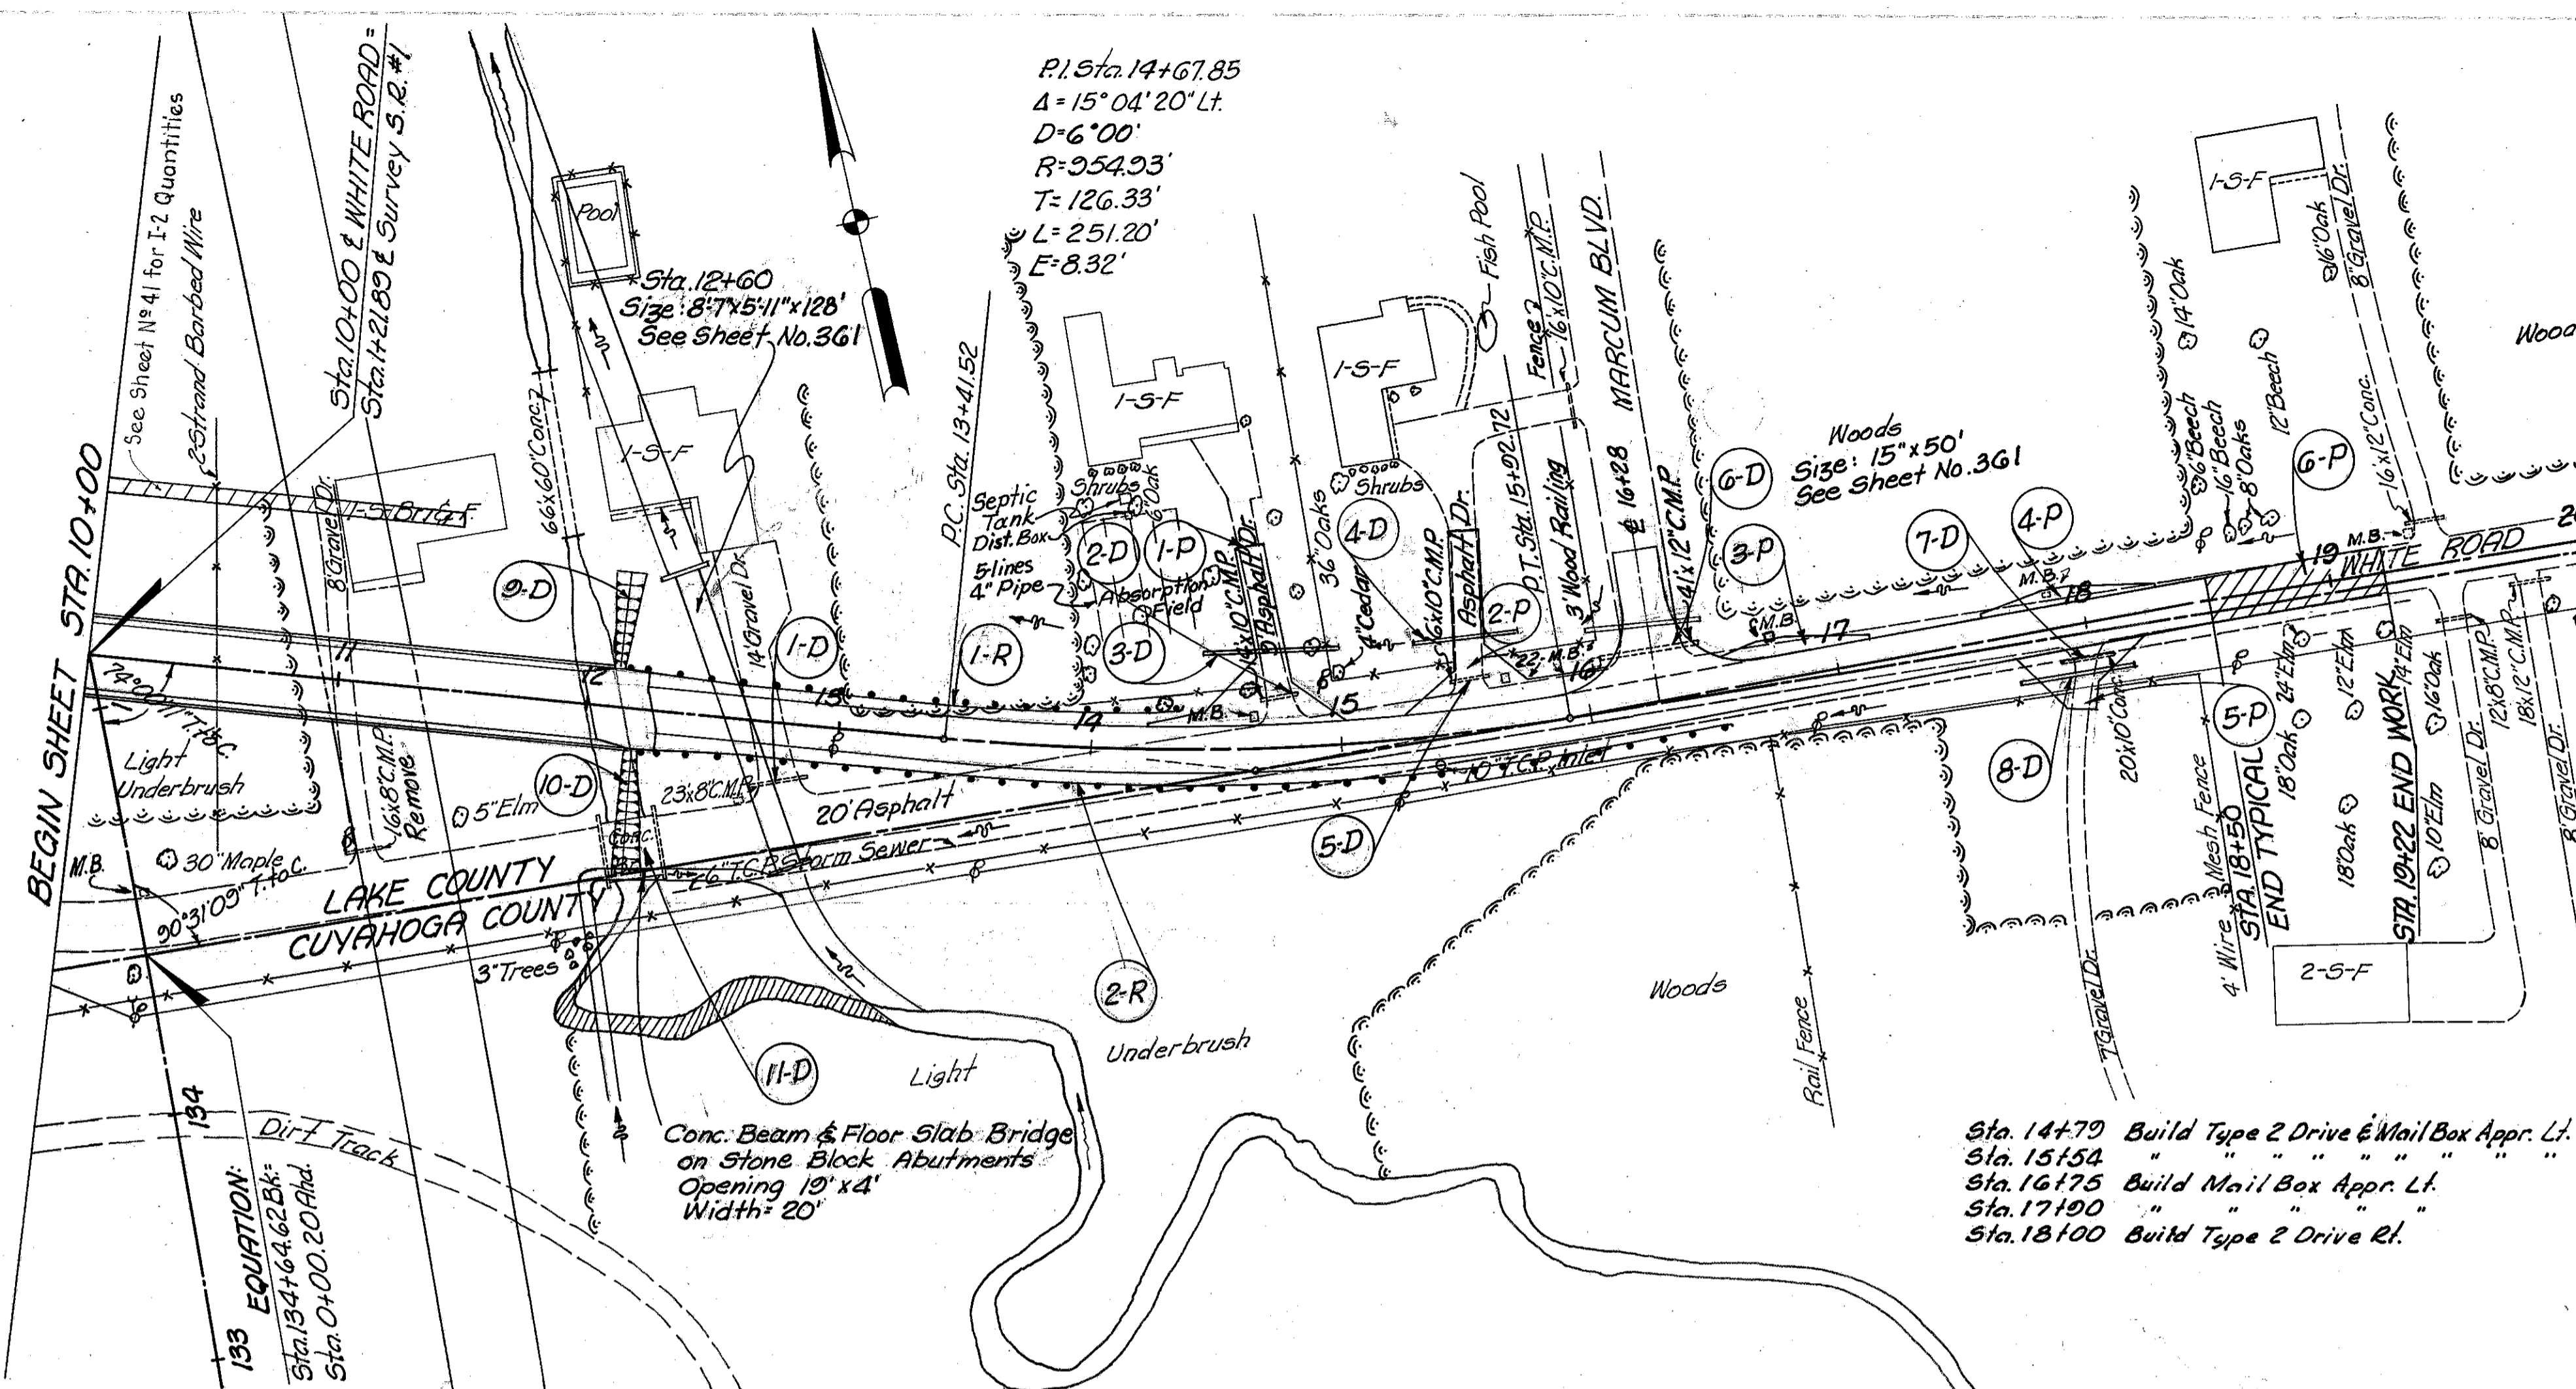

REVISIONS:  
3-31-60 Grade Raise for 16'-4" Dr-CI

MICHAEL BAKER, JR., CONSULTING ENGINEERS  
ROCHESTER, PENNSYLVANIA

STATE OF OHIO  
DEPARTMENT OF HIGHWAYS  
STATE HIGHWAY NO. 1  
C-41  
WHITE ROAD, PLAN & PROFILE  
STA. 10+00 TO STA. 20+00

Designed	Drawn	Traced	Checked	Reviewed	Date	Revised
B.P.	H.G.	B.P.	L.I.			