
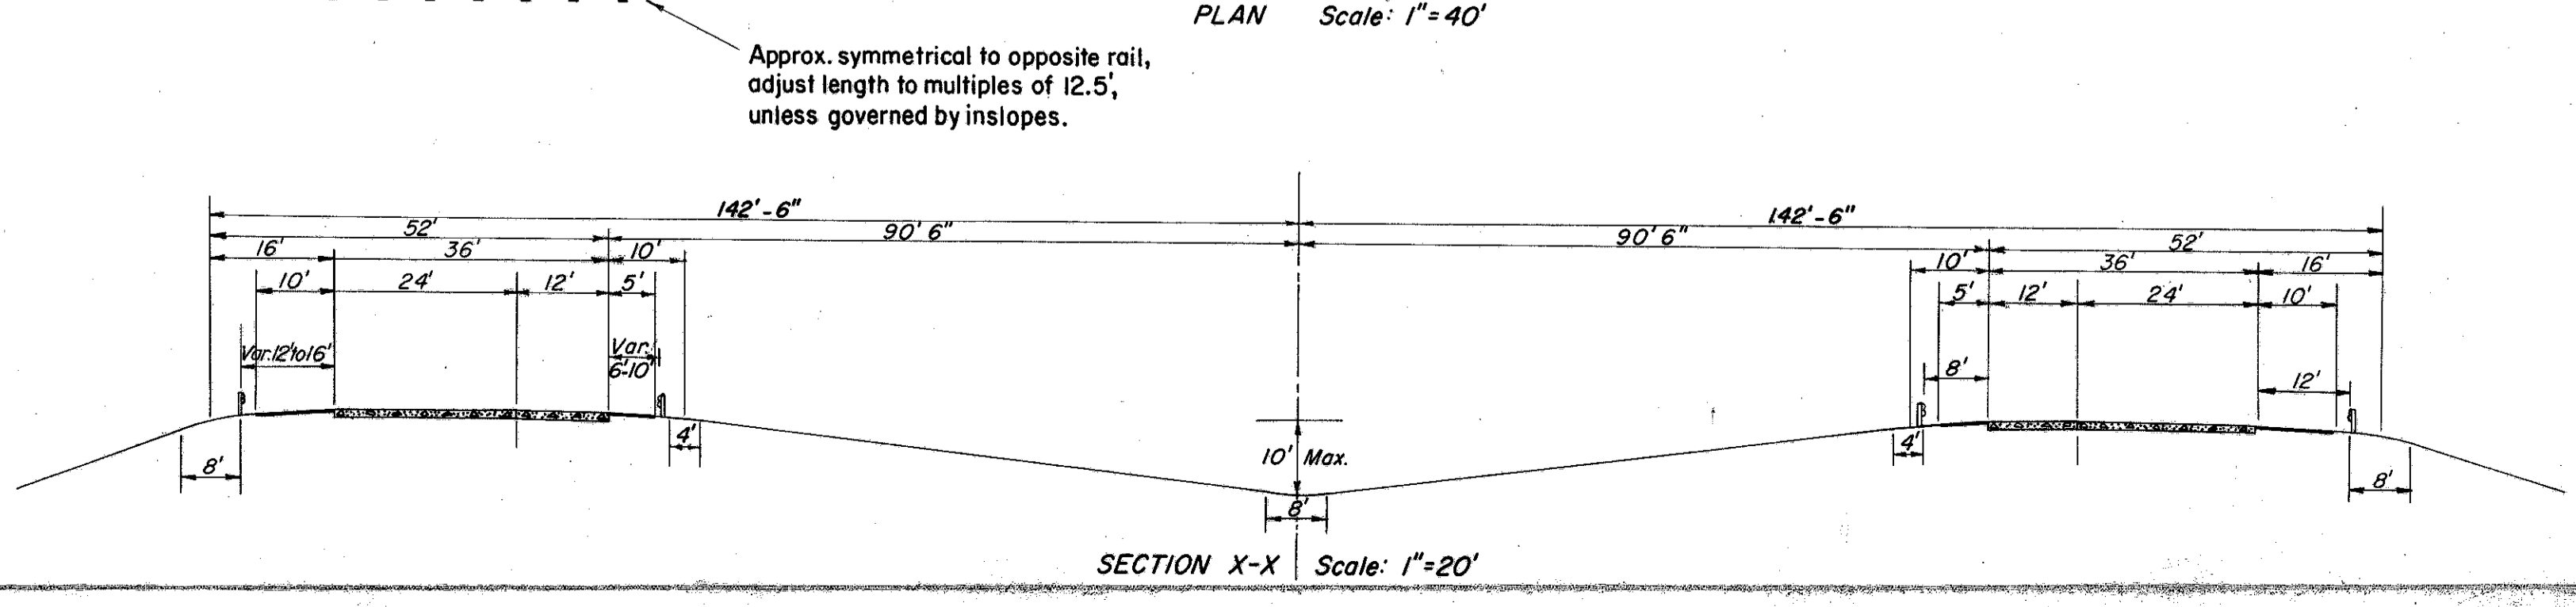
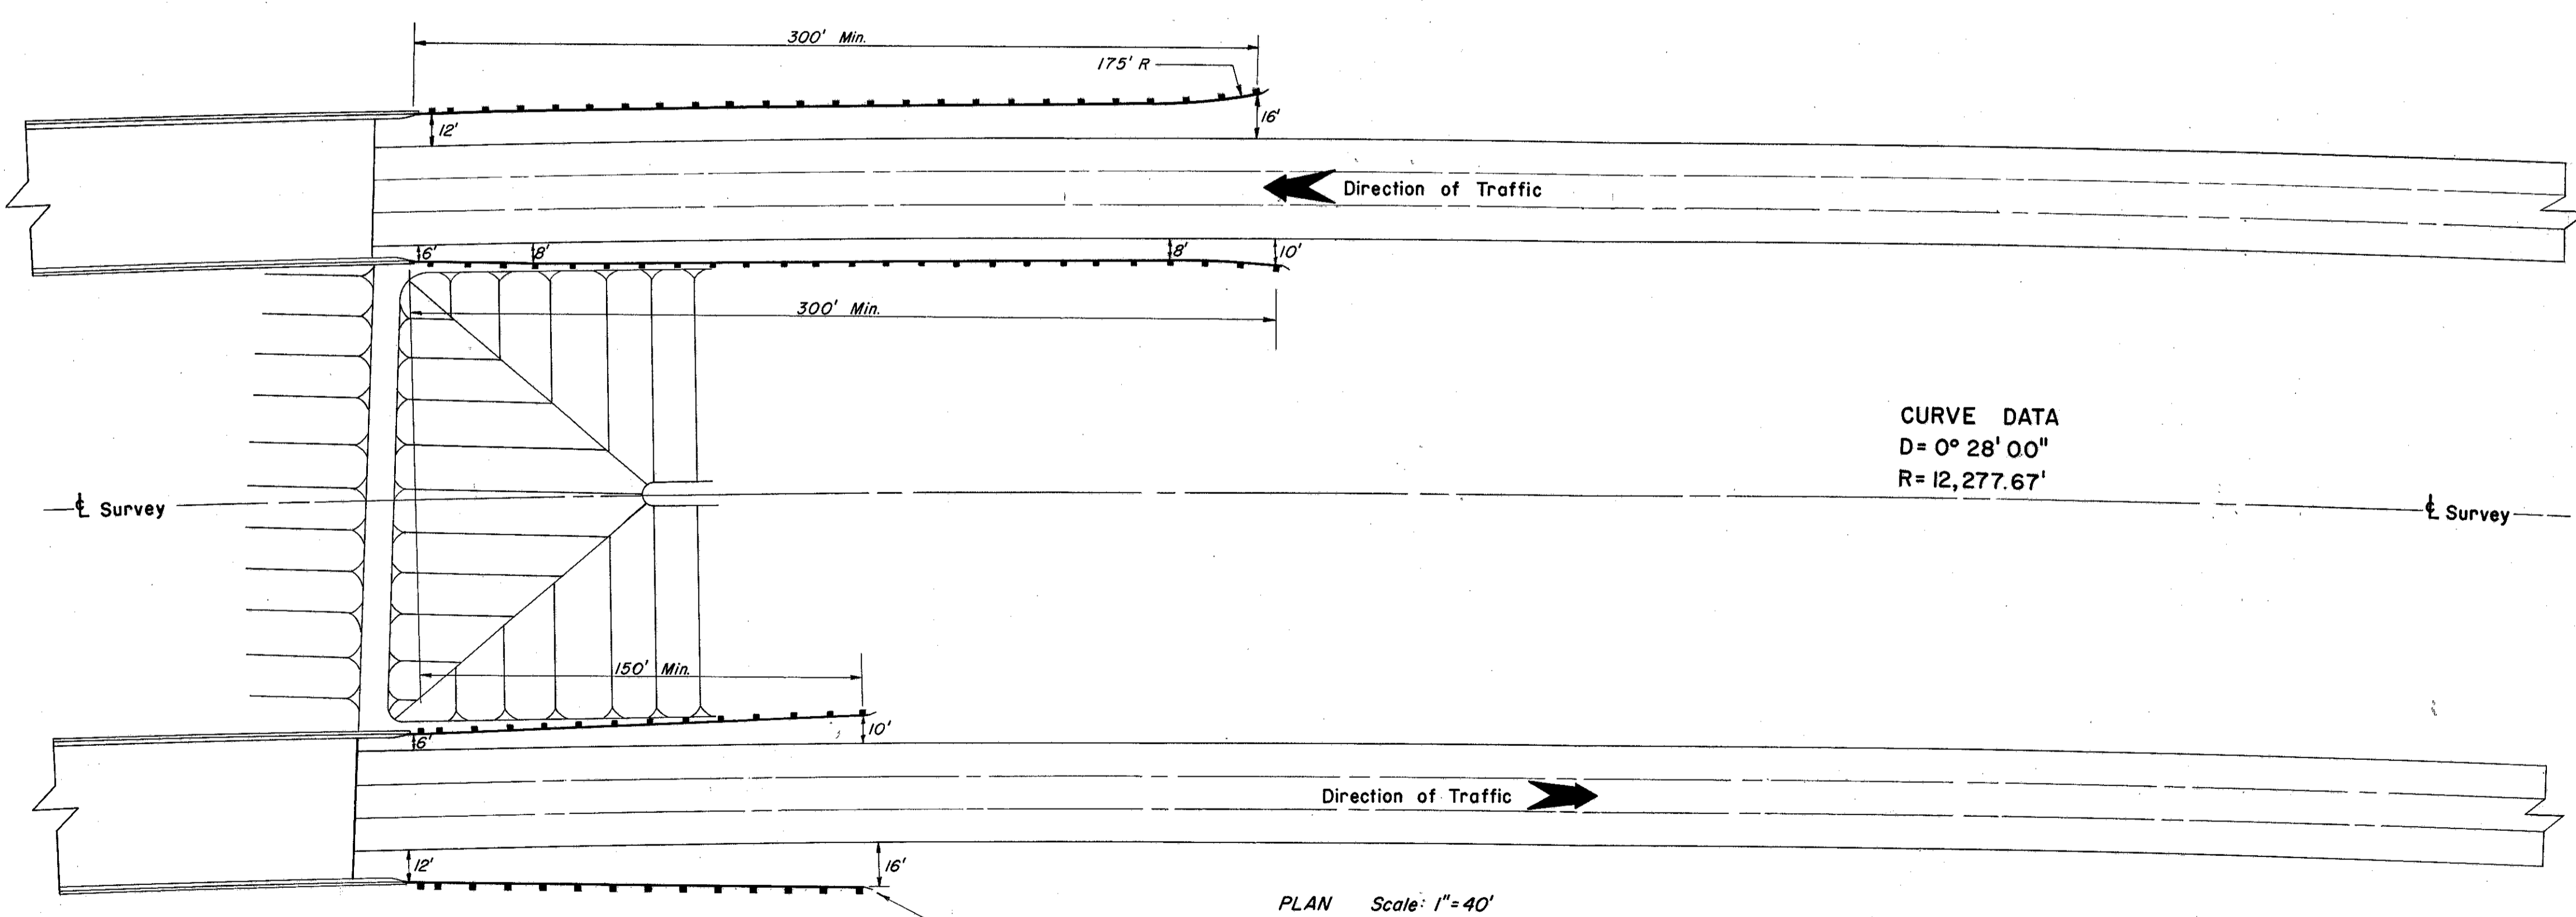


FED. RD. DIVISION	STATE	PROJECT
2	OHIO	I-1102 (6) I-1103 (18)

336
458

CUYAHOGA & LAKE COUNTIES
CUY-1-15.91
LAK-1-0.00

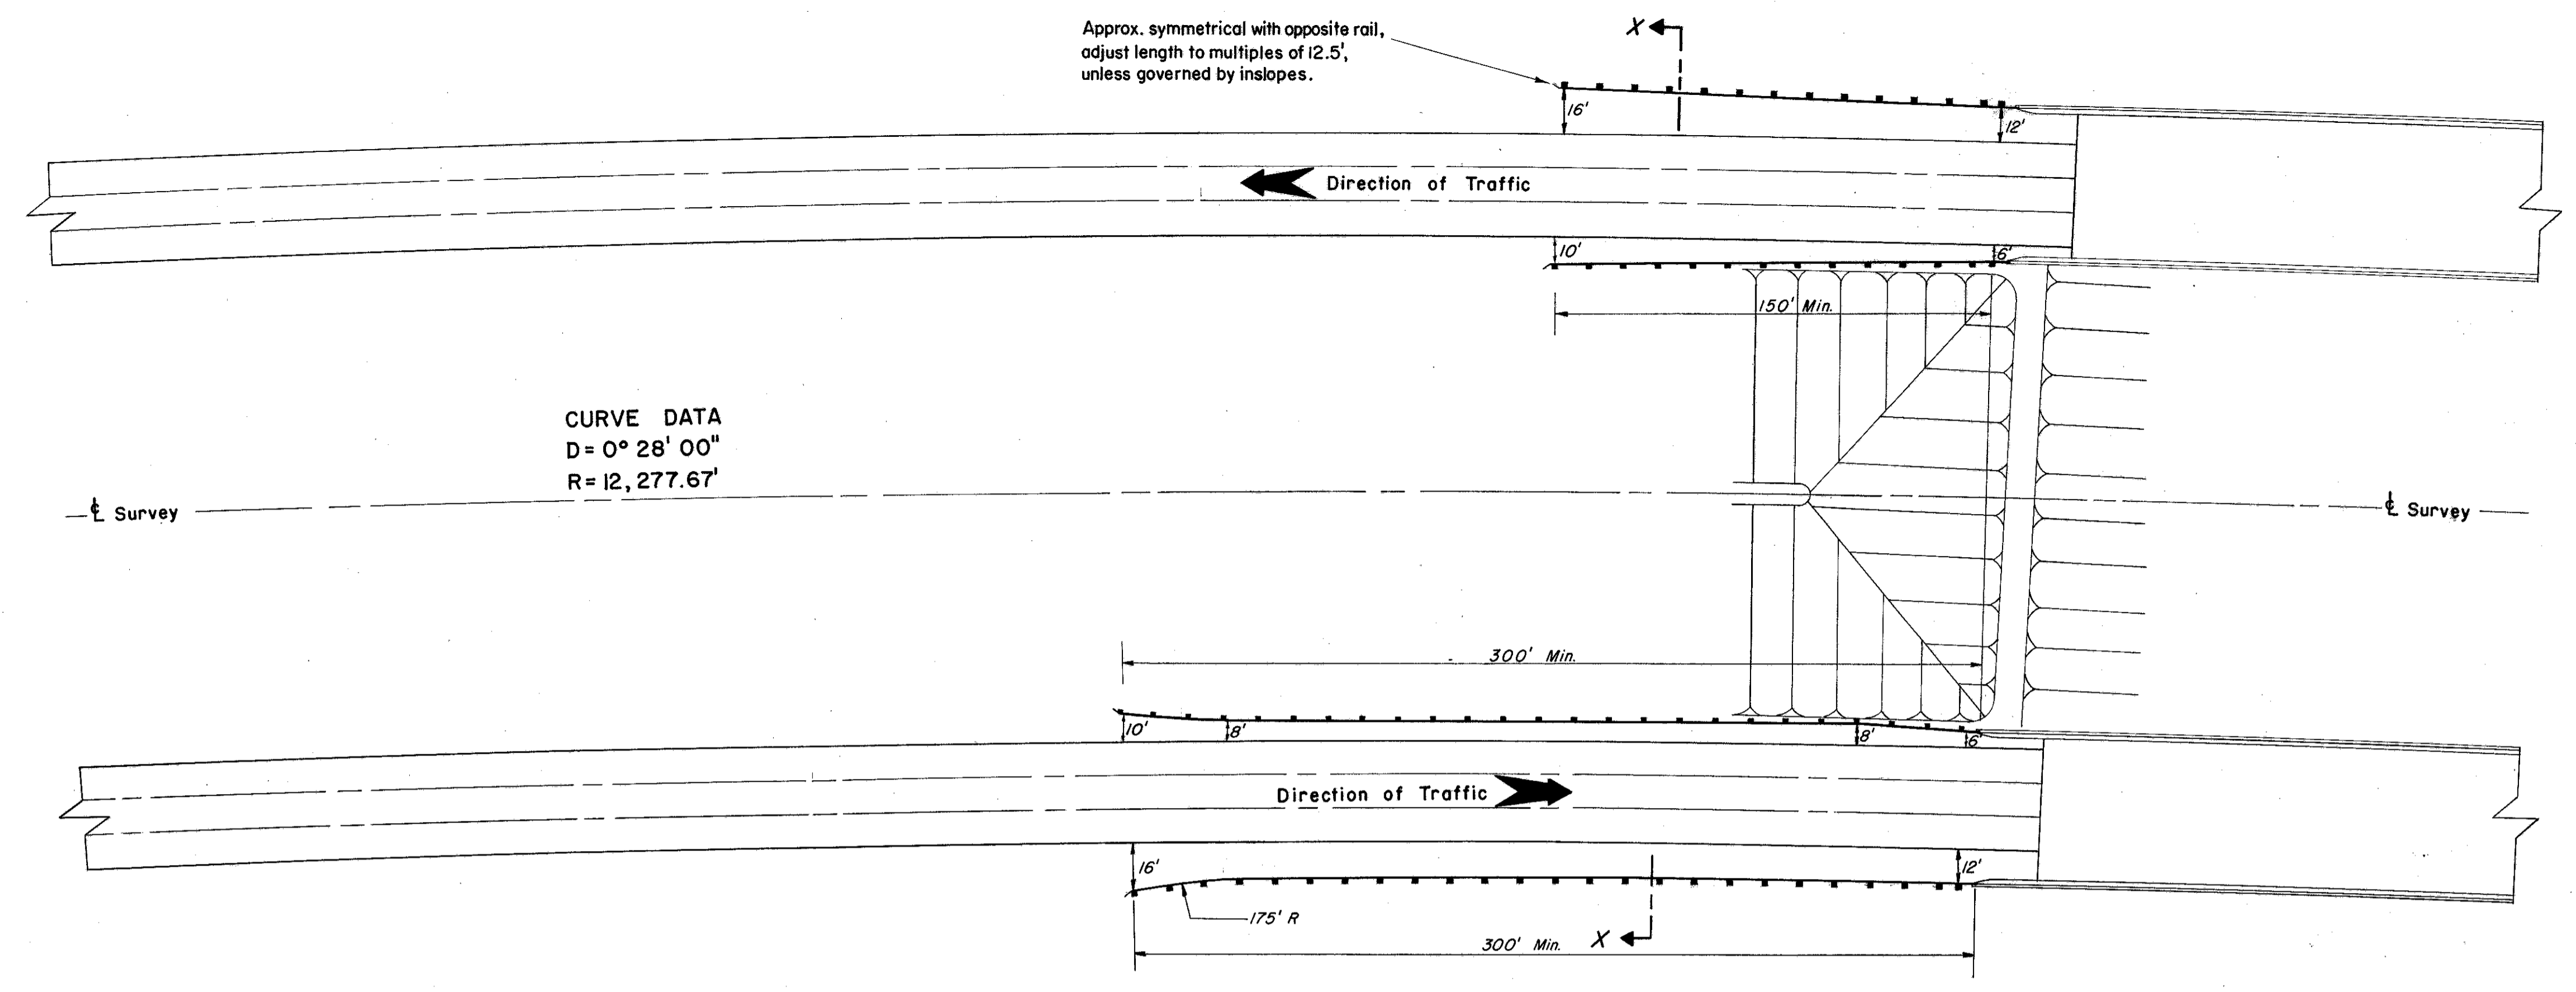

MICHAEL BAKER, JR., CONSULTING ENGINEERS
ROCHESTER, PENNSYLVANIA

STATE OF OHIO
DEPARTMENT OF HIGHWAYS
STATE HIGHWAY NO. 1
C-41 & C-42
TWIN STRUCTURES
PROTECTION DETAILS

Designed	Drawn	Traced	Checked	Reviewed	Date	Revised
B.P.	B.P.	K.L.G.	R.E.F.			