




APPROACH SLAB DETAIL
CHARDON ROAD

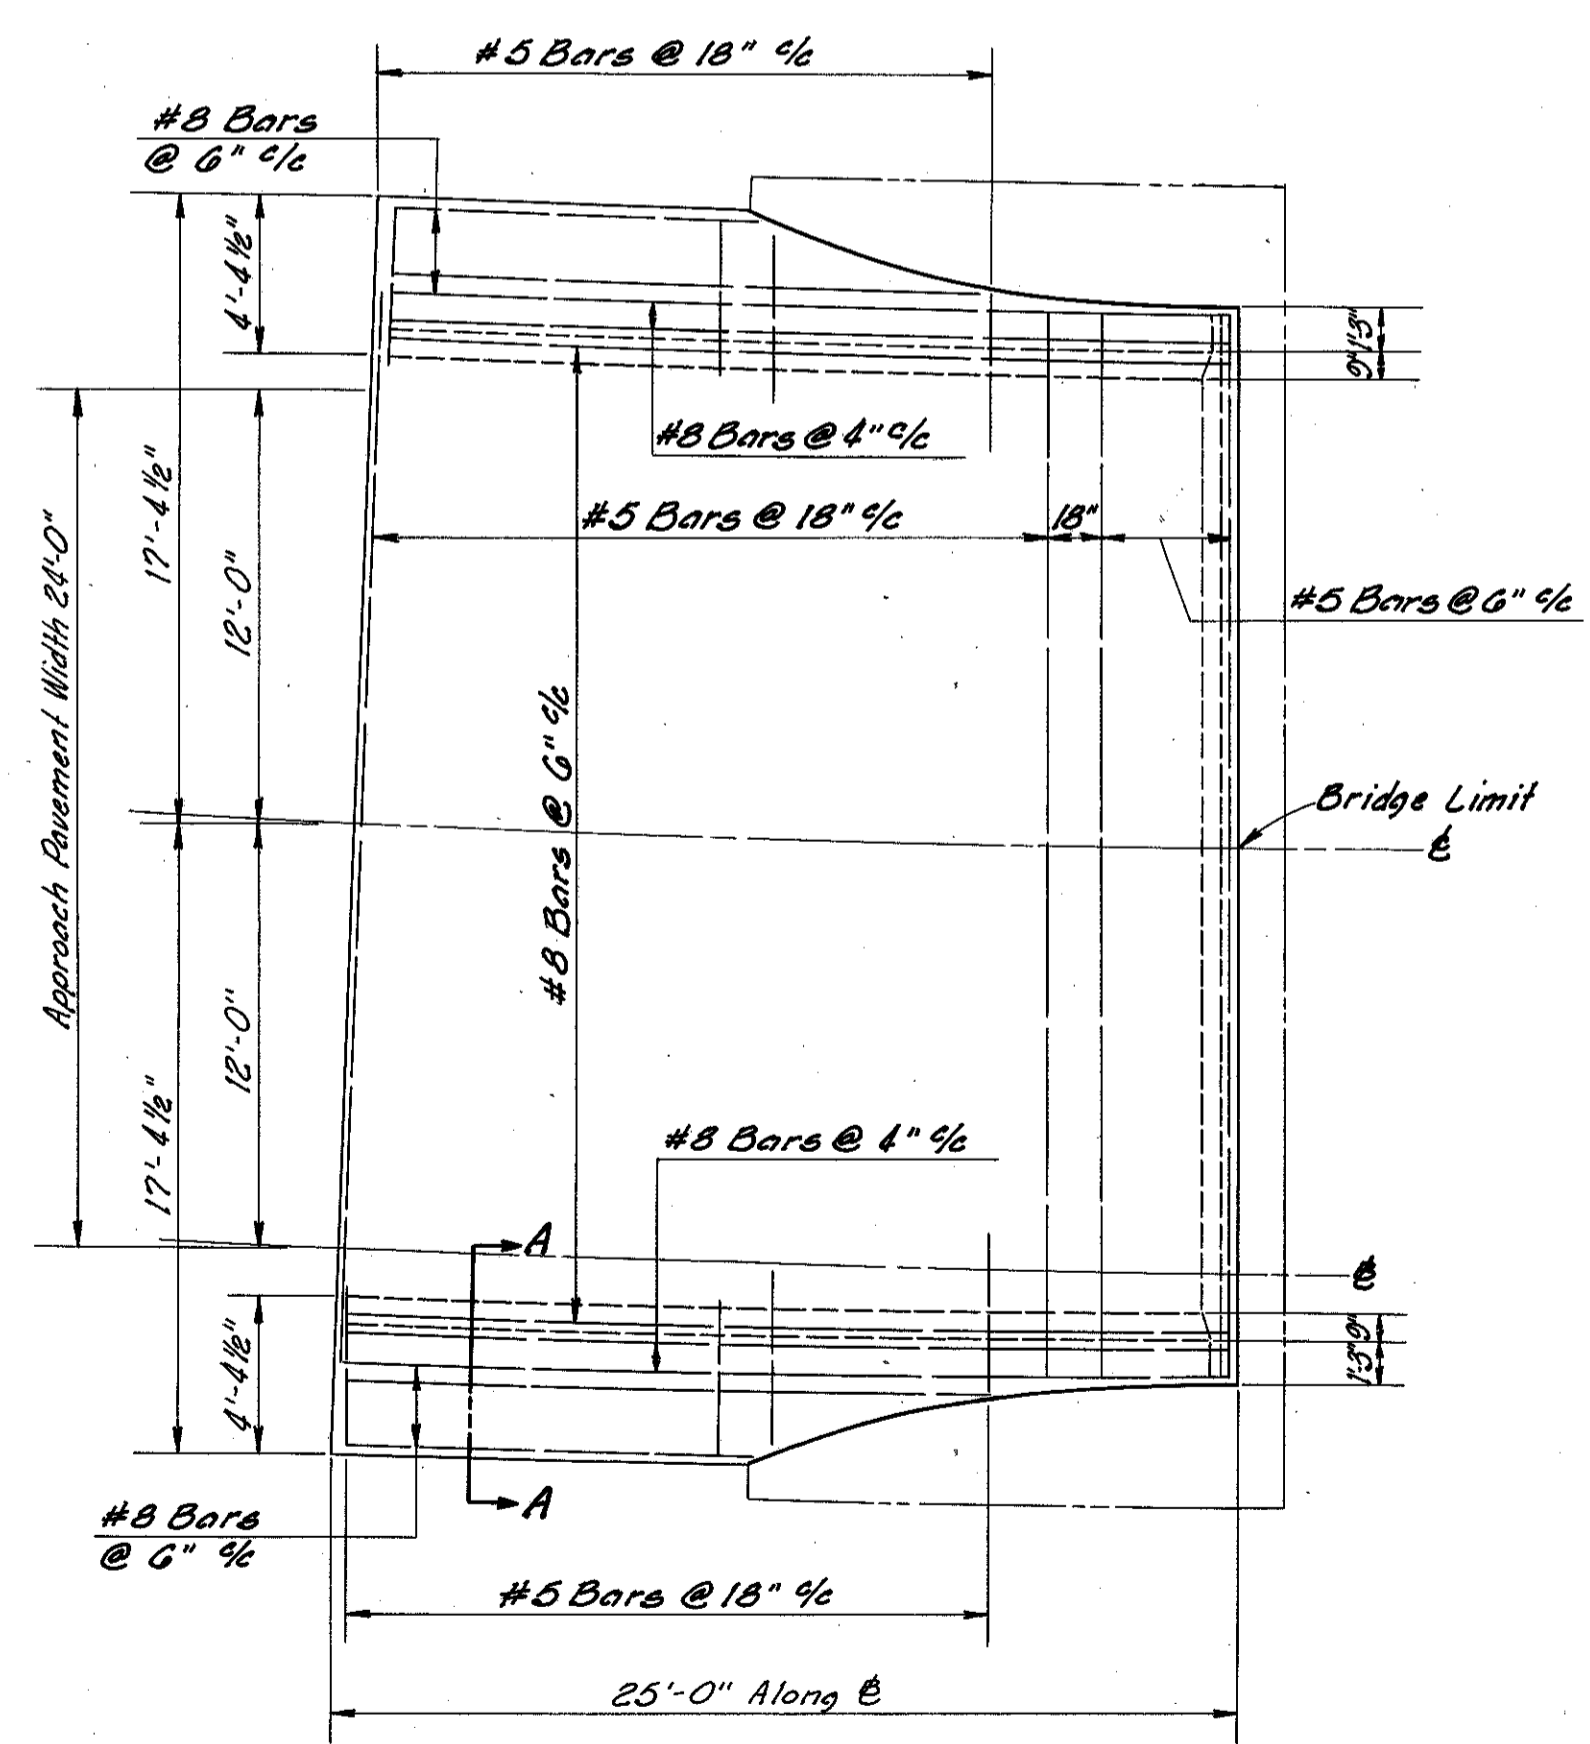

APPROACH SLAB DETAIL
RAMP "B" EUCLID SPUR INTERCHANGE - ABUT. NO. 1
RAMP "C" EUCLID SPUR INTERCHANGE - ABUT. NO. 1 & 2

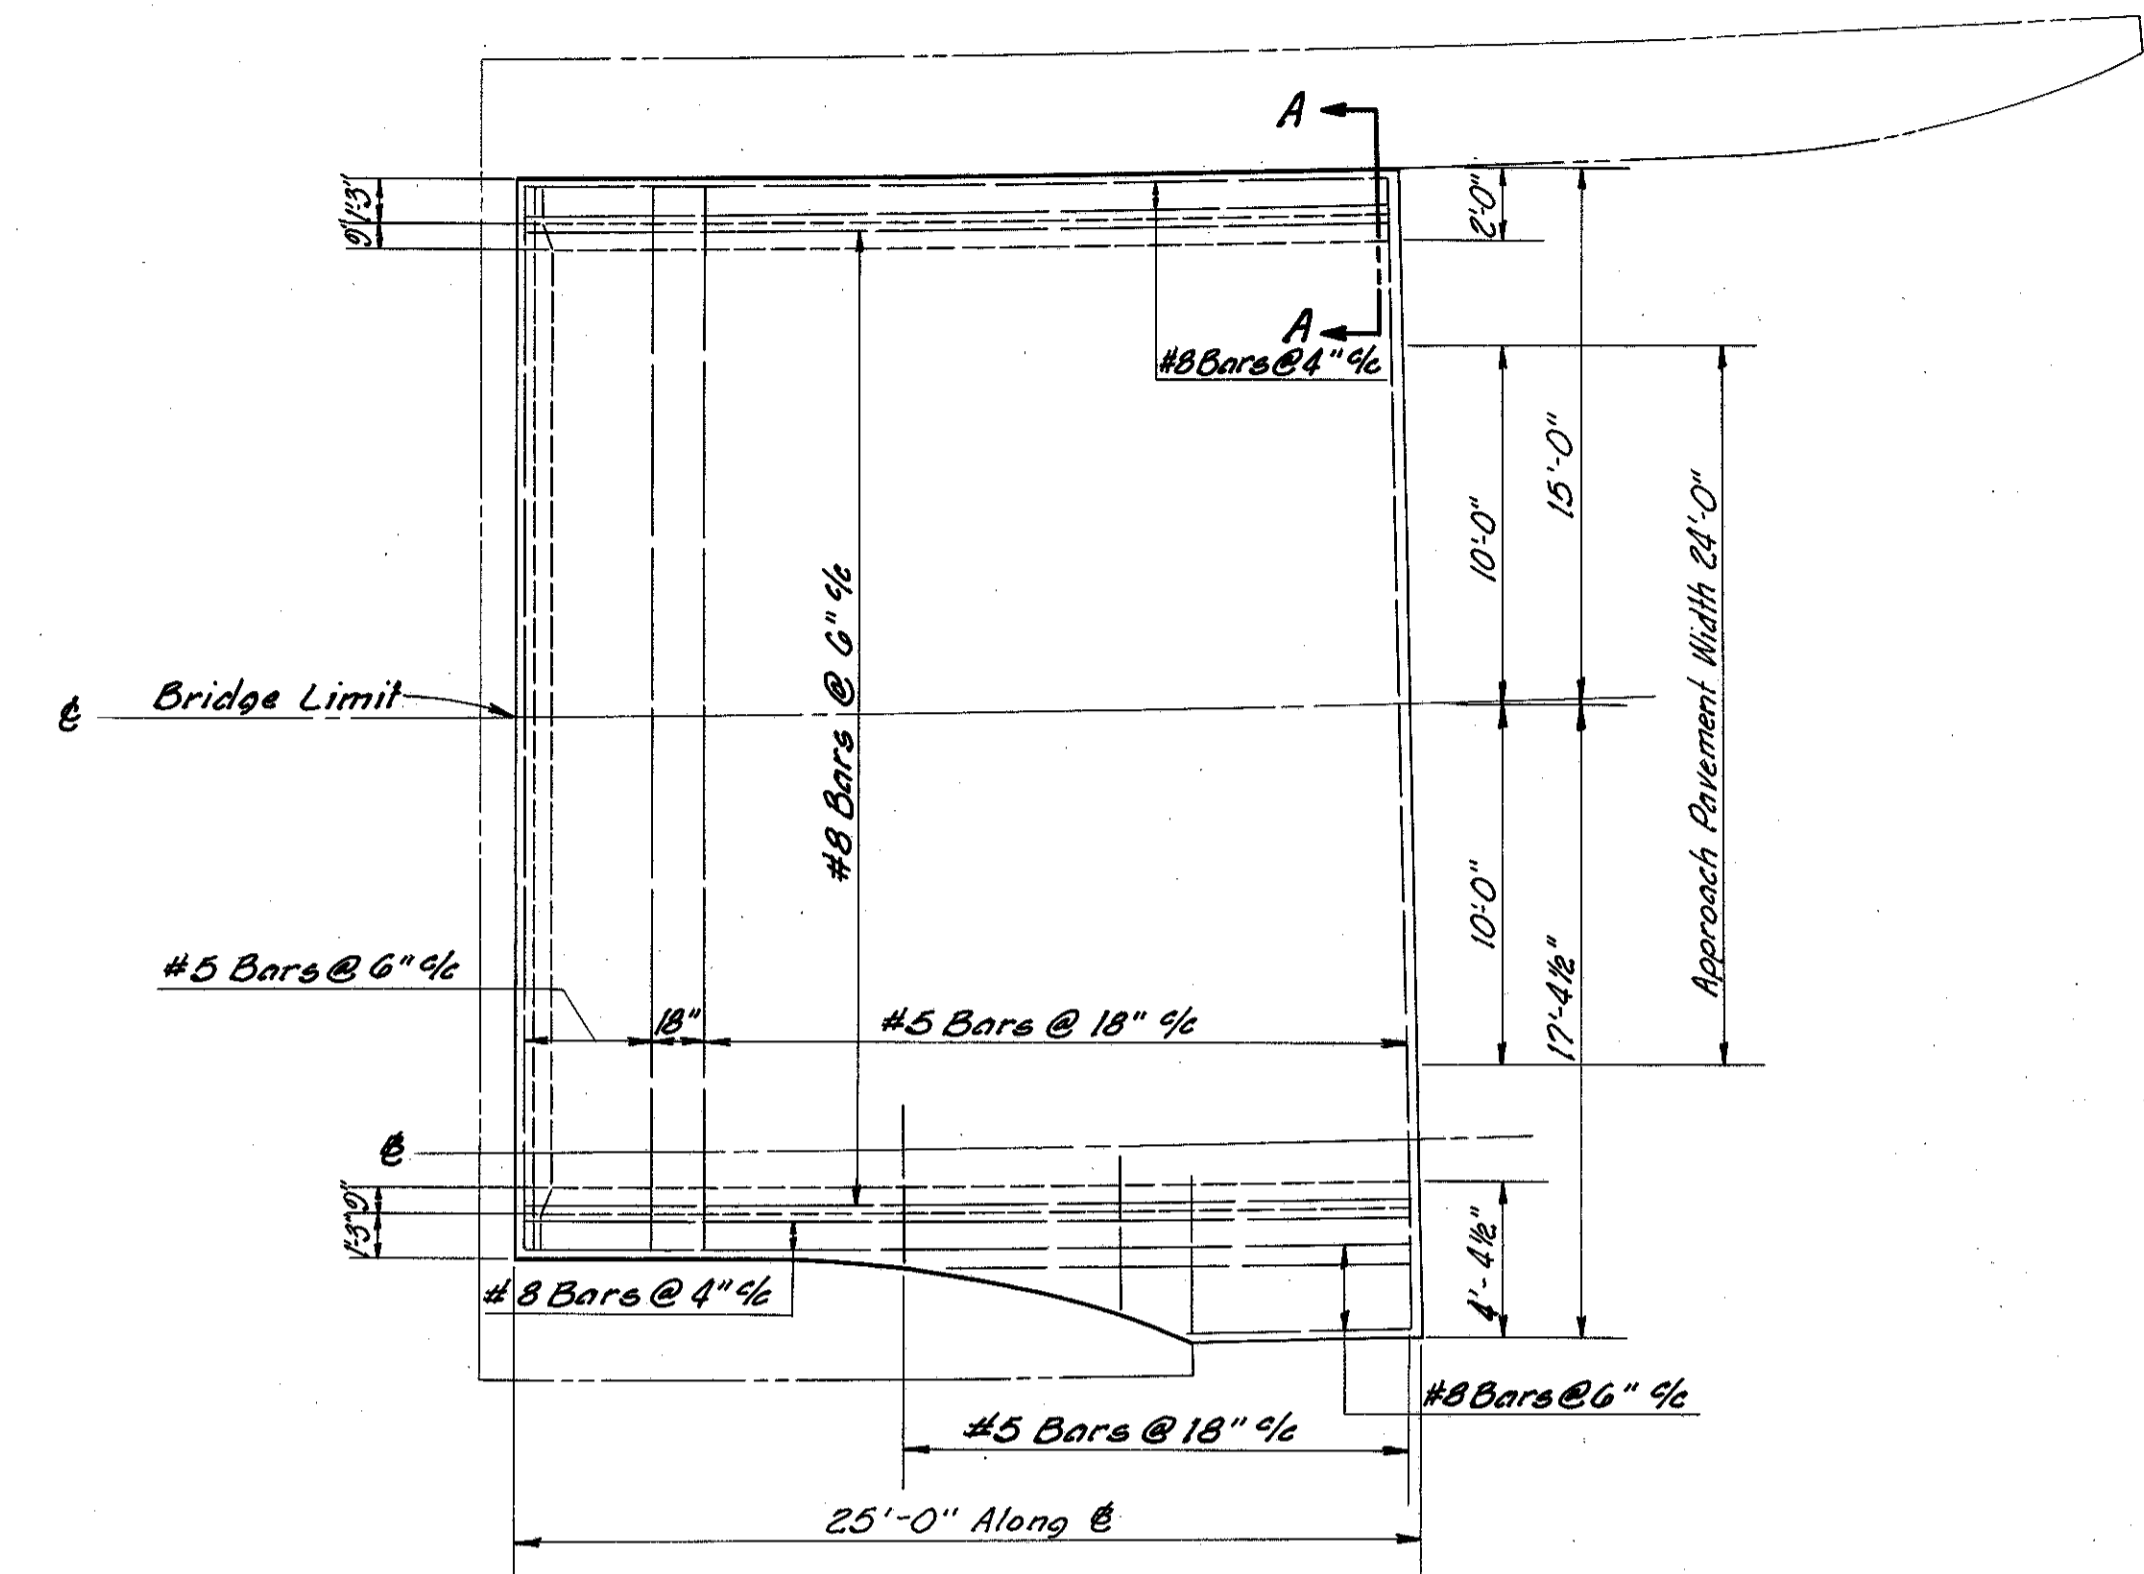

APPROACH SLAB DETAIL
RAMP "B" EUCLID SPUR INTERCHANGE - ABUT. NO. 2

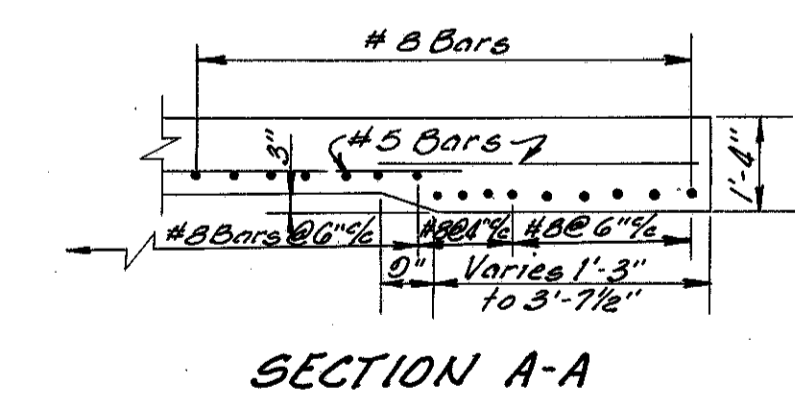

MICHAEL BAKER JR., CONSULTING ENGINEERS
ROCHESTER, PENNSYLVANIA

STATE OF OHIO
DEPARTMENT OF HIGHWAYS
STATE HIGHWAY NO. 1
C-42
TYPICAL APPROACH SLAB DETAILS

Designed	Drawn	Traced	Checked	Reviewed	Date	Revised
H.C.M.	C.V.P.	K.L.G.	B.P.			