



FED. RD. DIVISION	STATE	PROJECT
2	OHIO	1-1102 (6) 1-1103 (18)

345
458


CUYAHOGA & LAKE COUNTIES
CUY-1-15.91
LAK-1-0.00

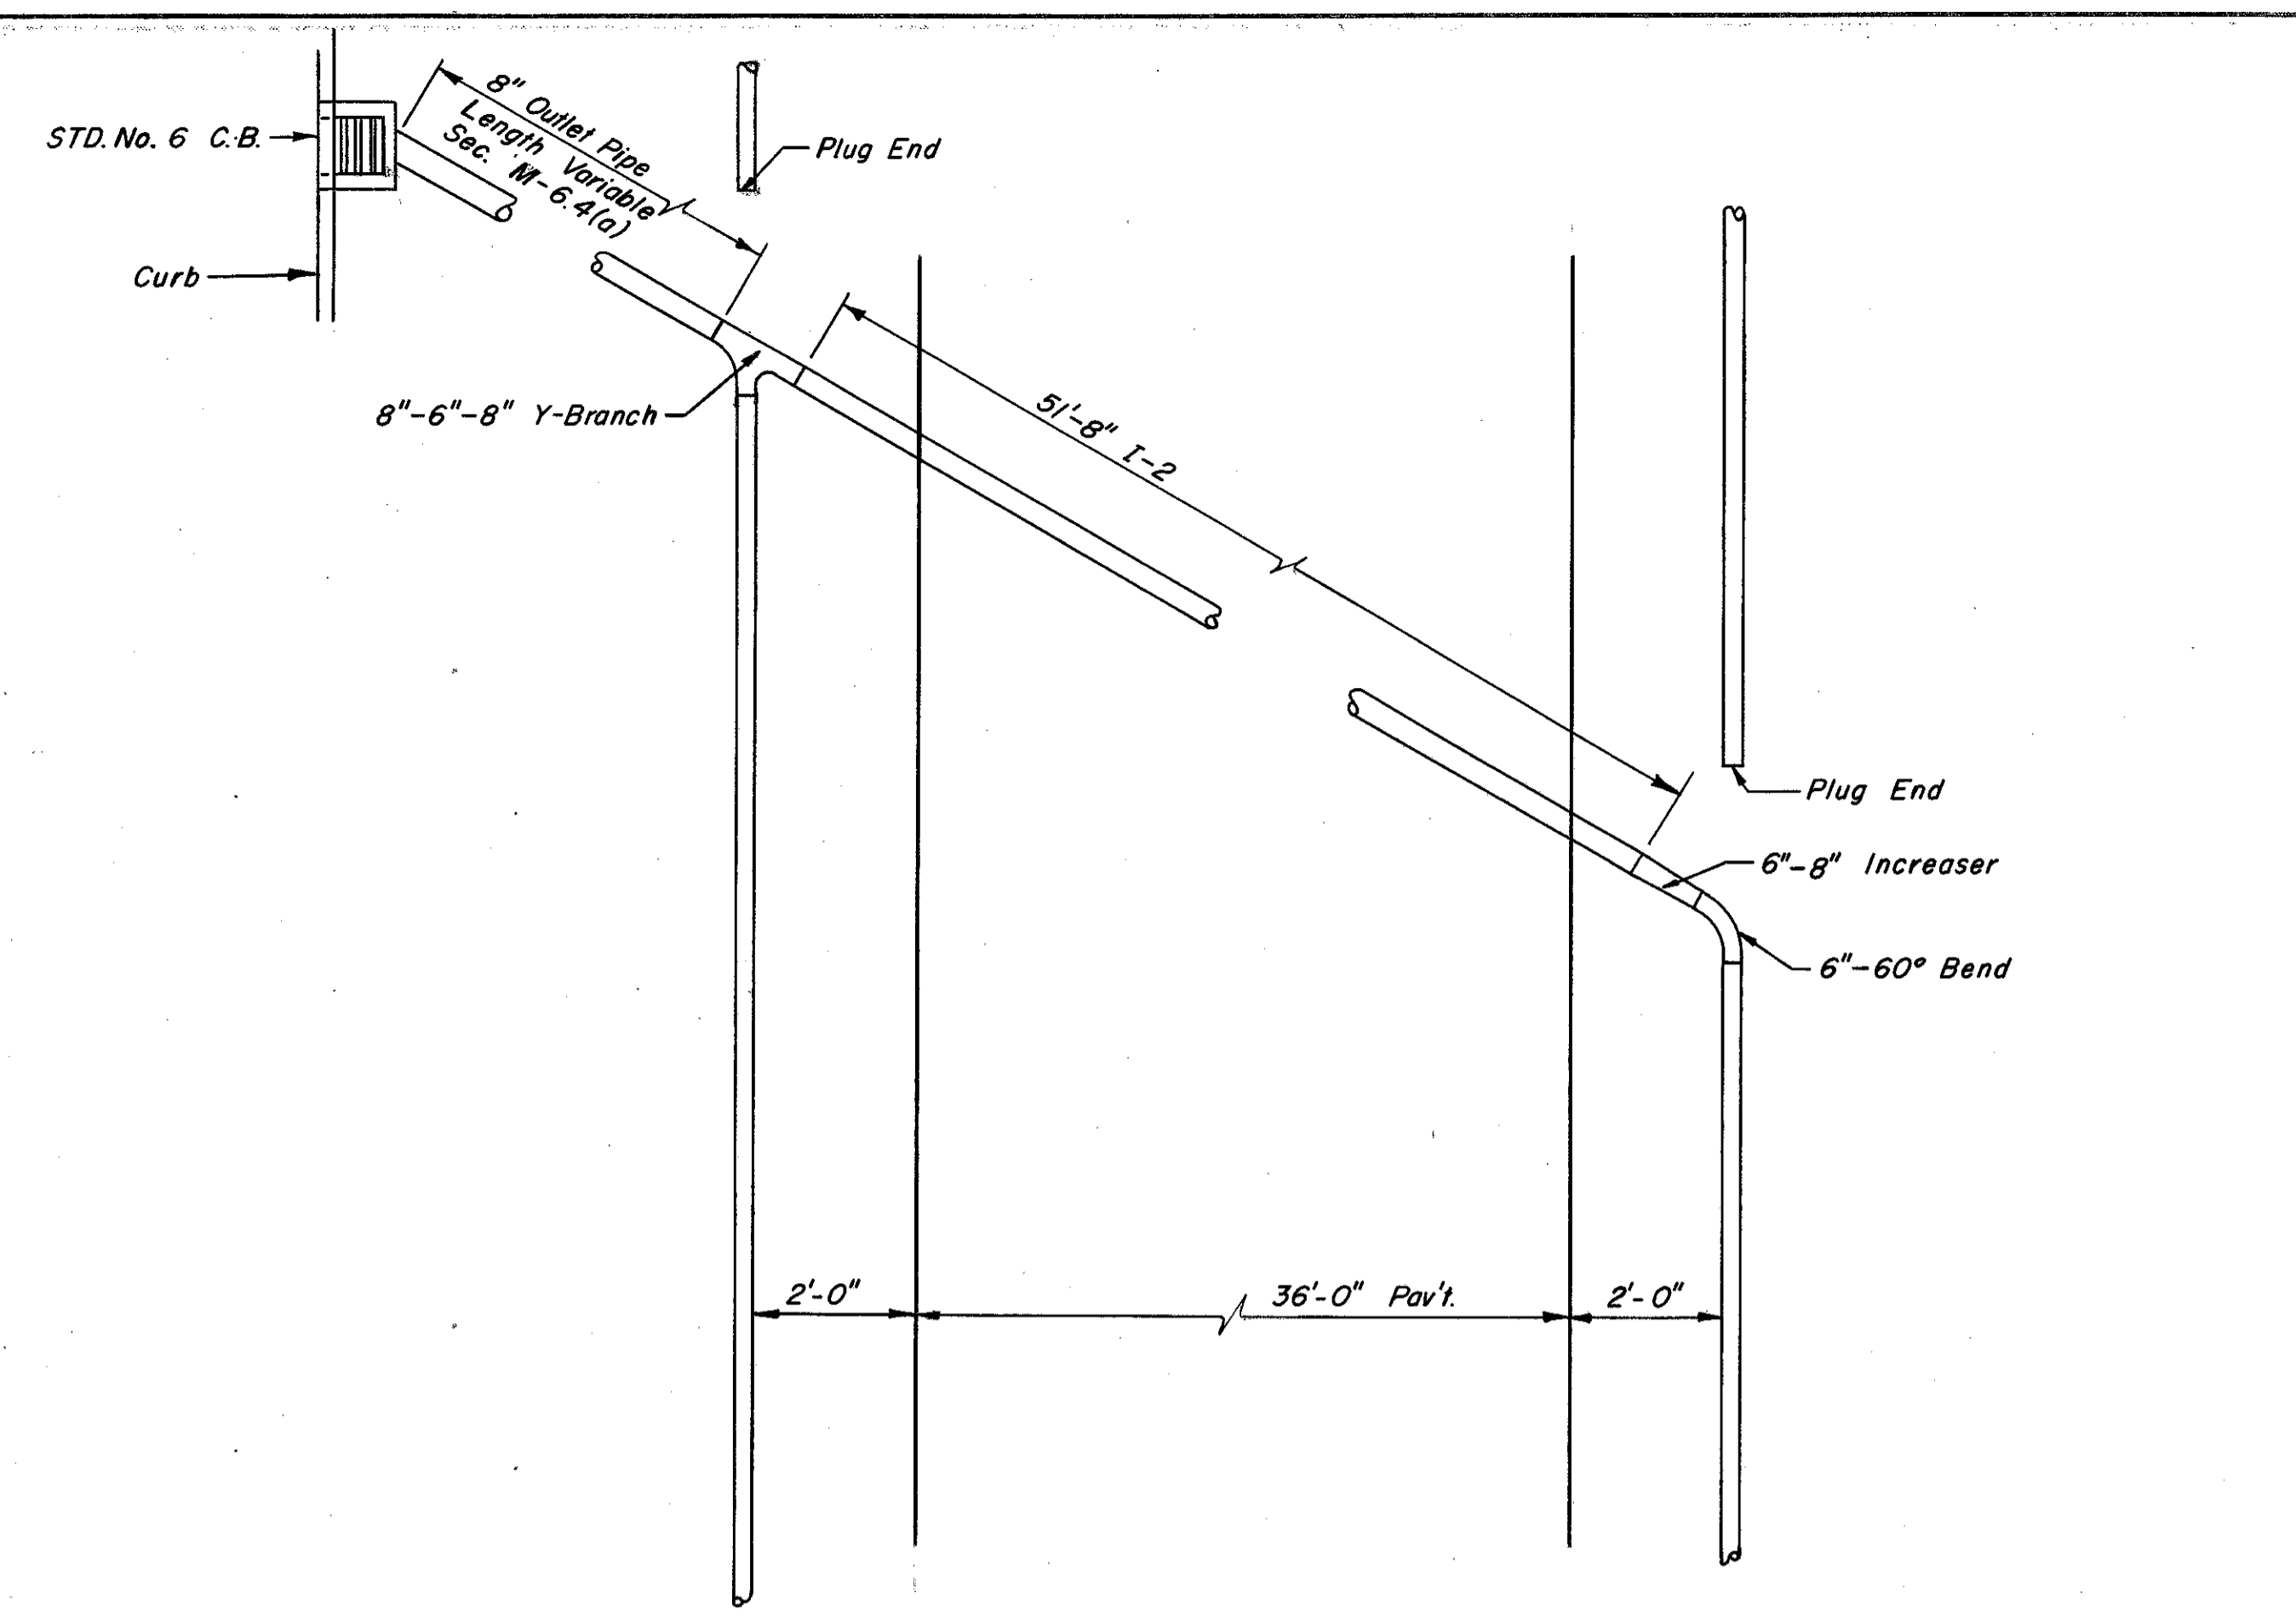


UNDERDRAIN OUTLET DETAIL "K"

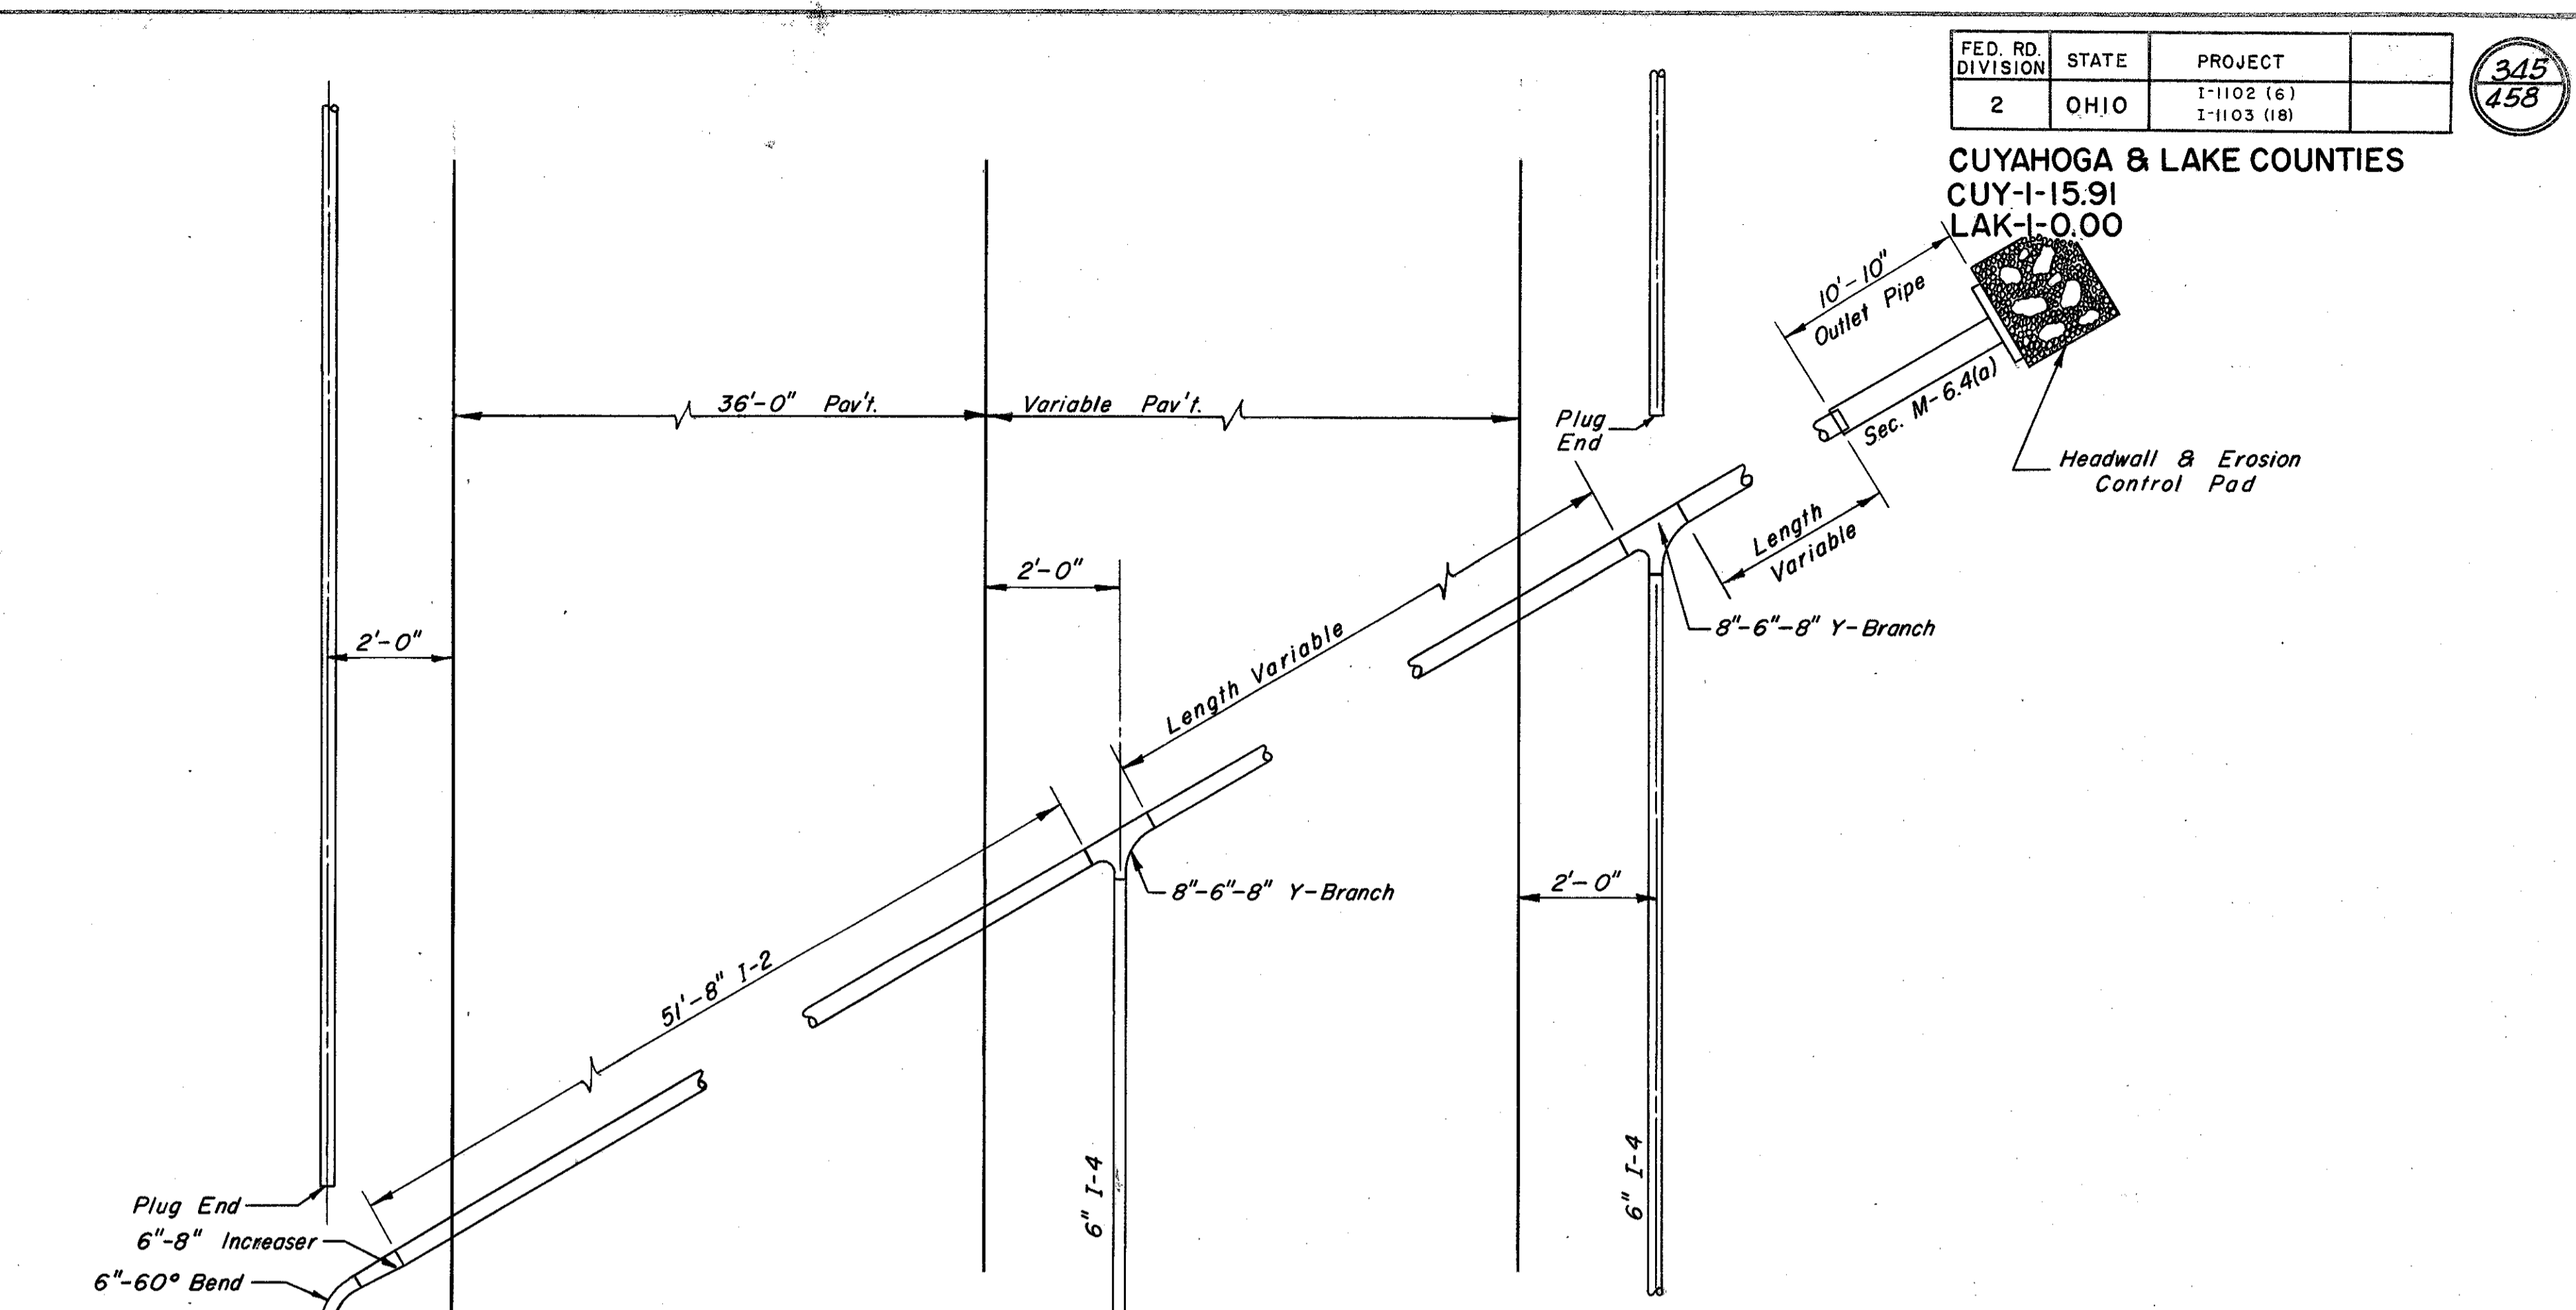


UNDERDRAIN OUTLET DETAIL "J"

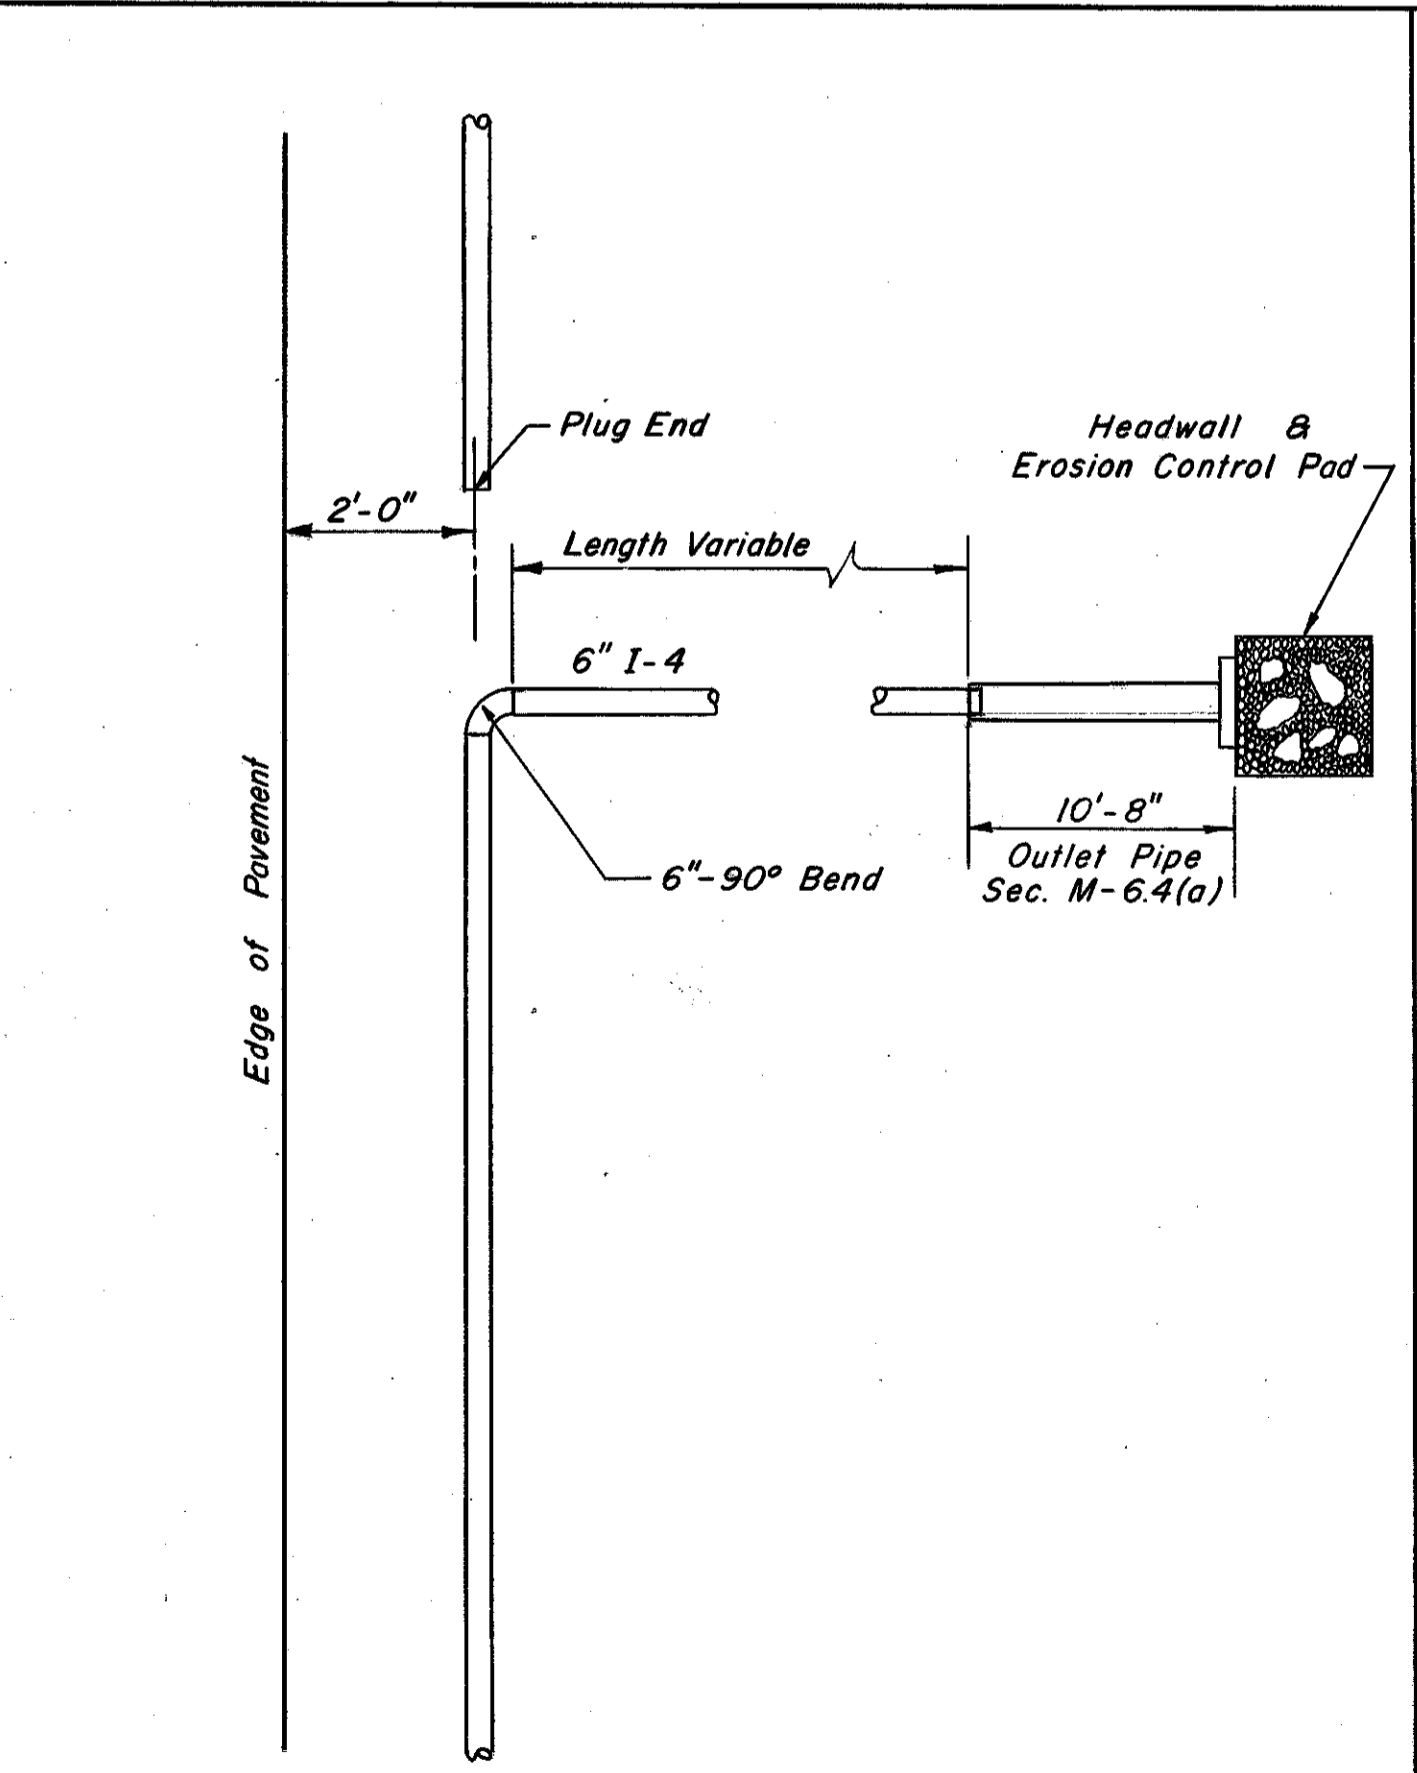

UNDERDRAIN OUTLET DETAIL "N"

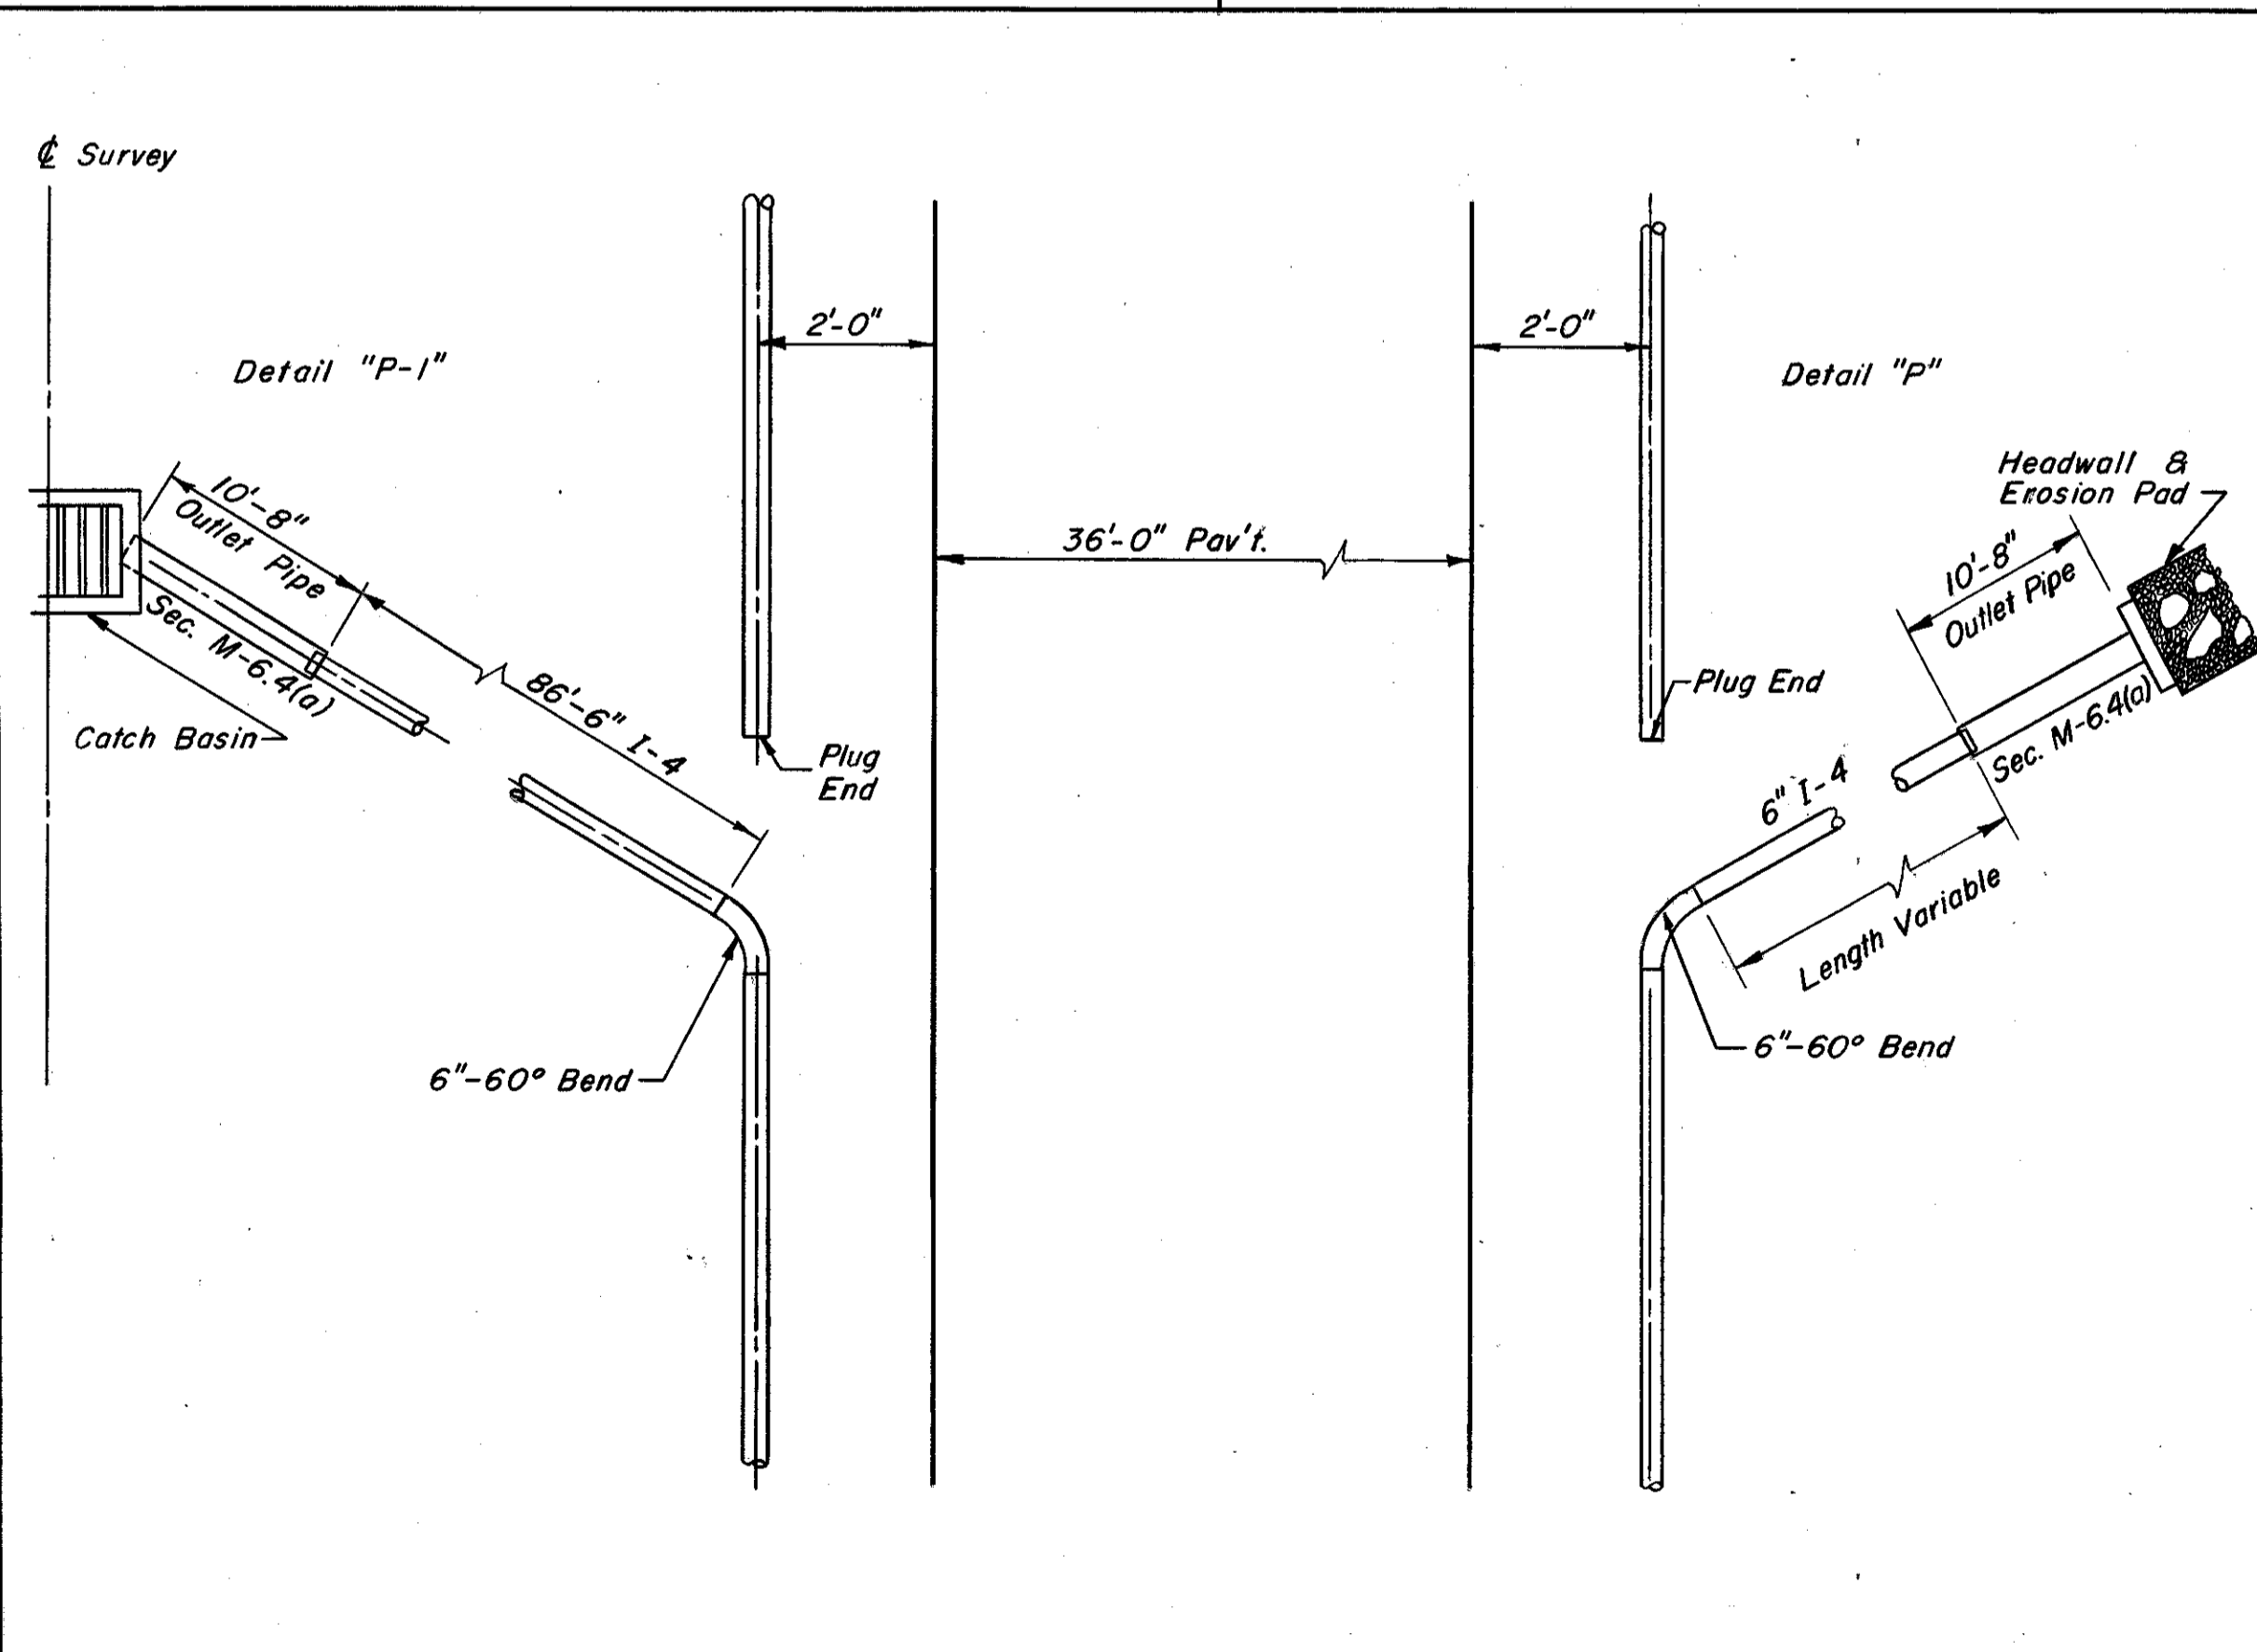

UNDERDRAIN OUTLET DETAIL "P" & "P-1"

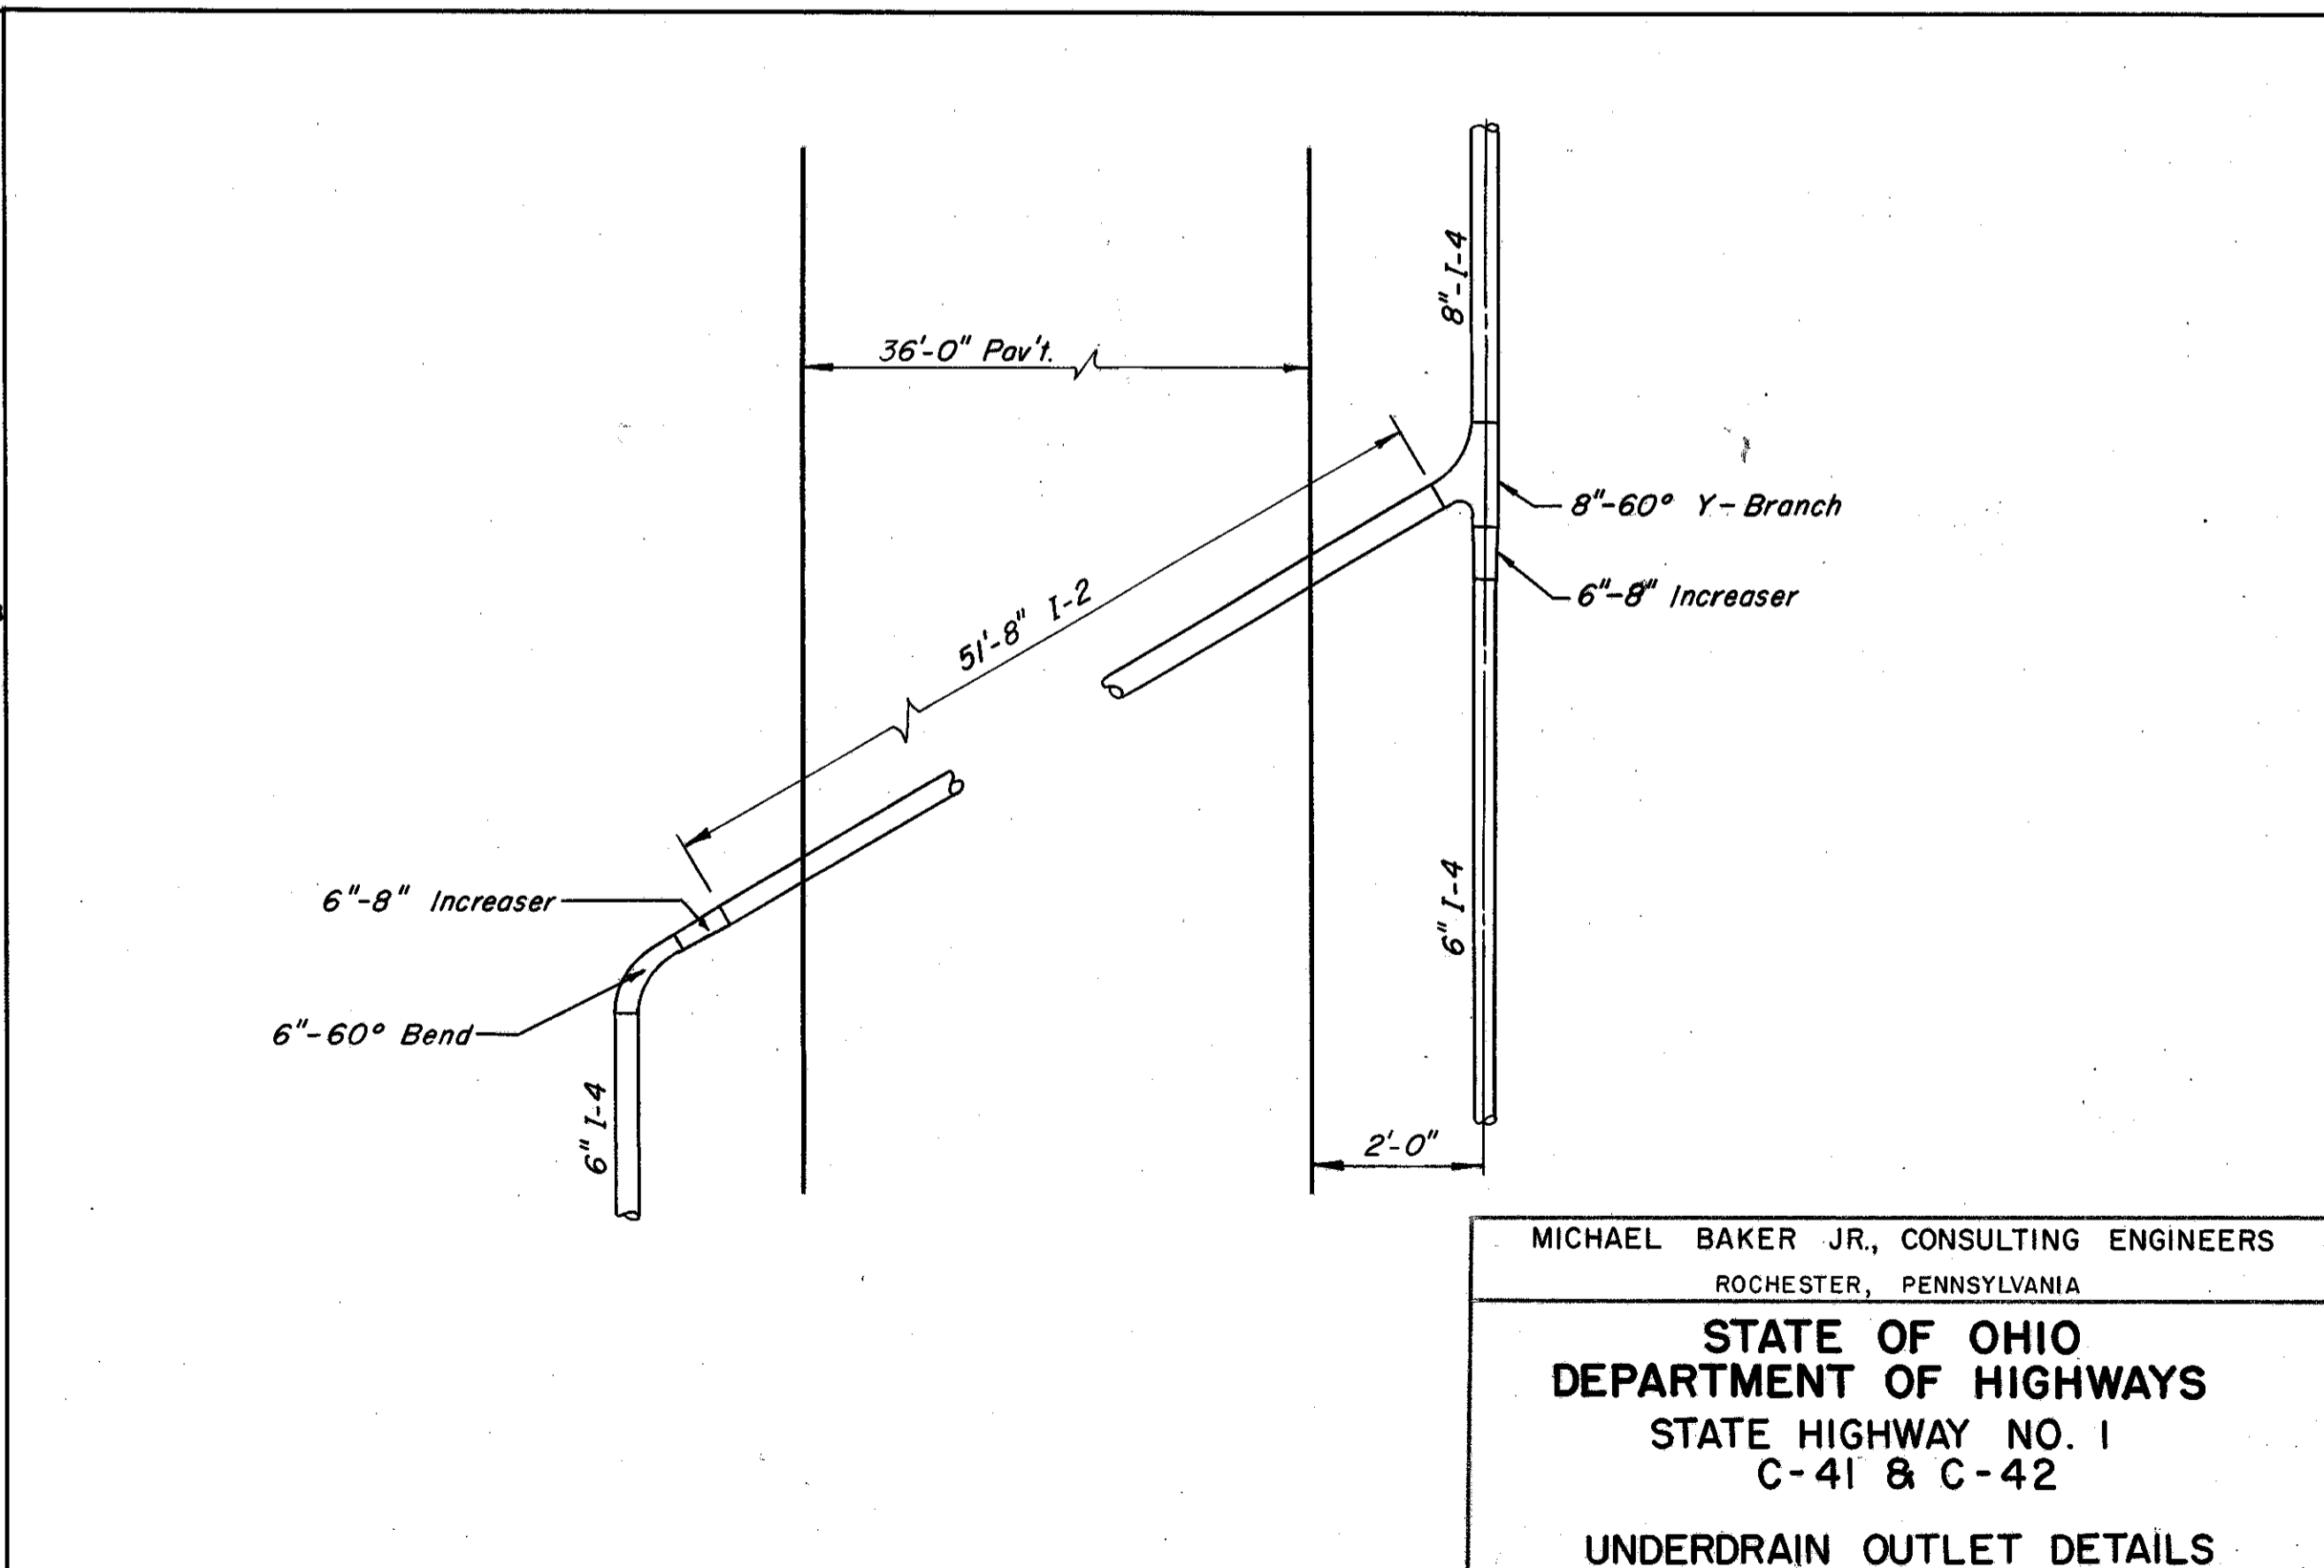

UNDERDRAIN DETAIL "M"

MICHAEL BAKER JR., CONSULTING ENGINEERS
ROCHESTER, PENNSYLVANIA

STATE OF OHIO
DEPARTMENT OF HIGHWAYS
STATE HIGHWAY NO. 1
C-41 & C-42

UNDERDRAIN OUTLET DETAILS

Designed	Drawn	Traced	Checked	Reviewed Date	Revised
L.S.I.	L.S.I.	G.R.	B.P.		