


TYPICAL SECTION

SCALE 1 IN = 2 FT.

Note: Use drain tile where shown on the plan. Use two foot ditches from sta. 0+32 to sta. 33+50. No ditches from 33+50 to 1A+55.

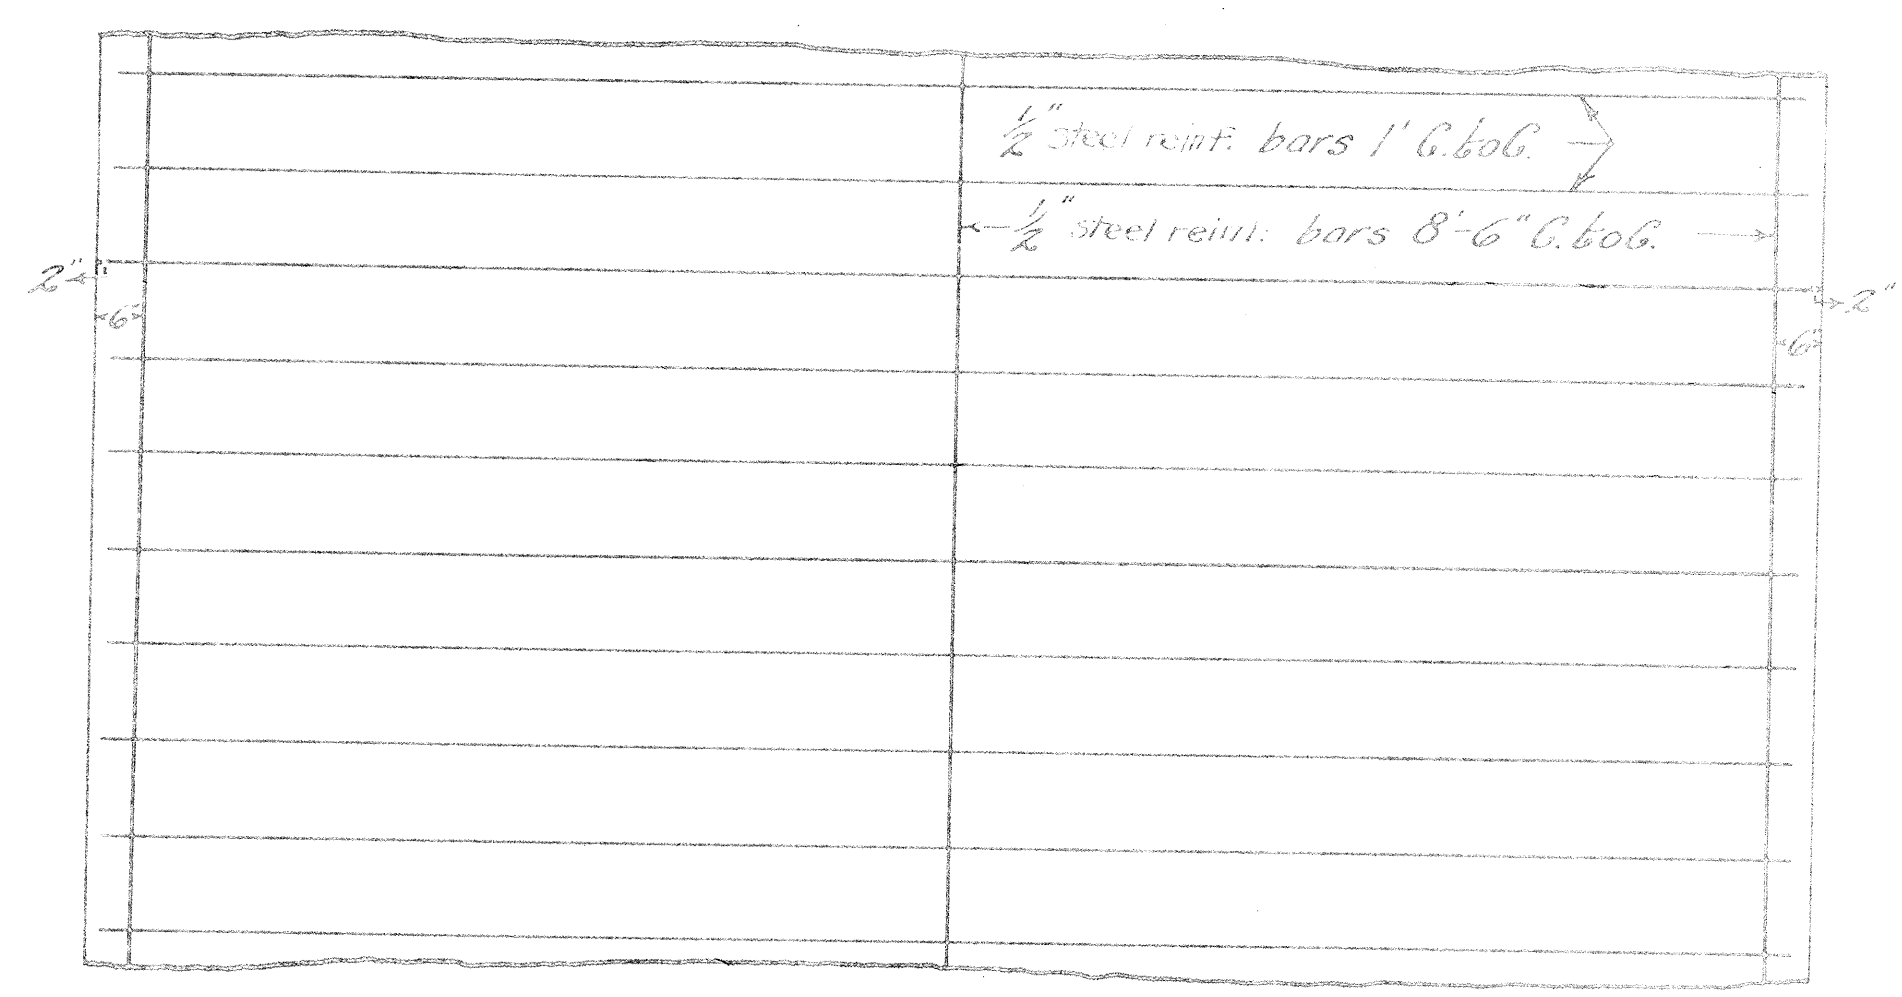

PLAN SHOWING REINFORCING BARS