


TYPICAL SECTIONS

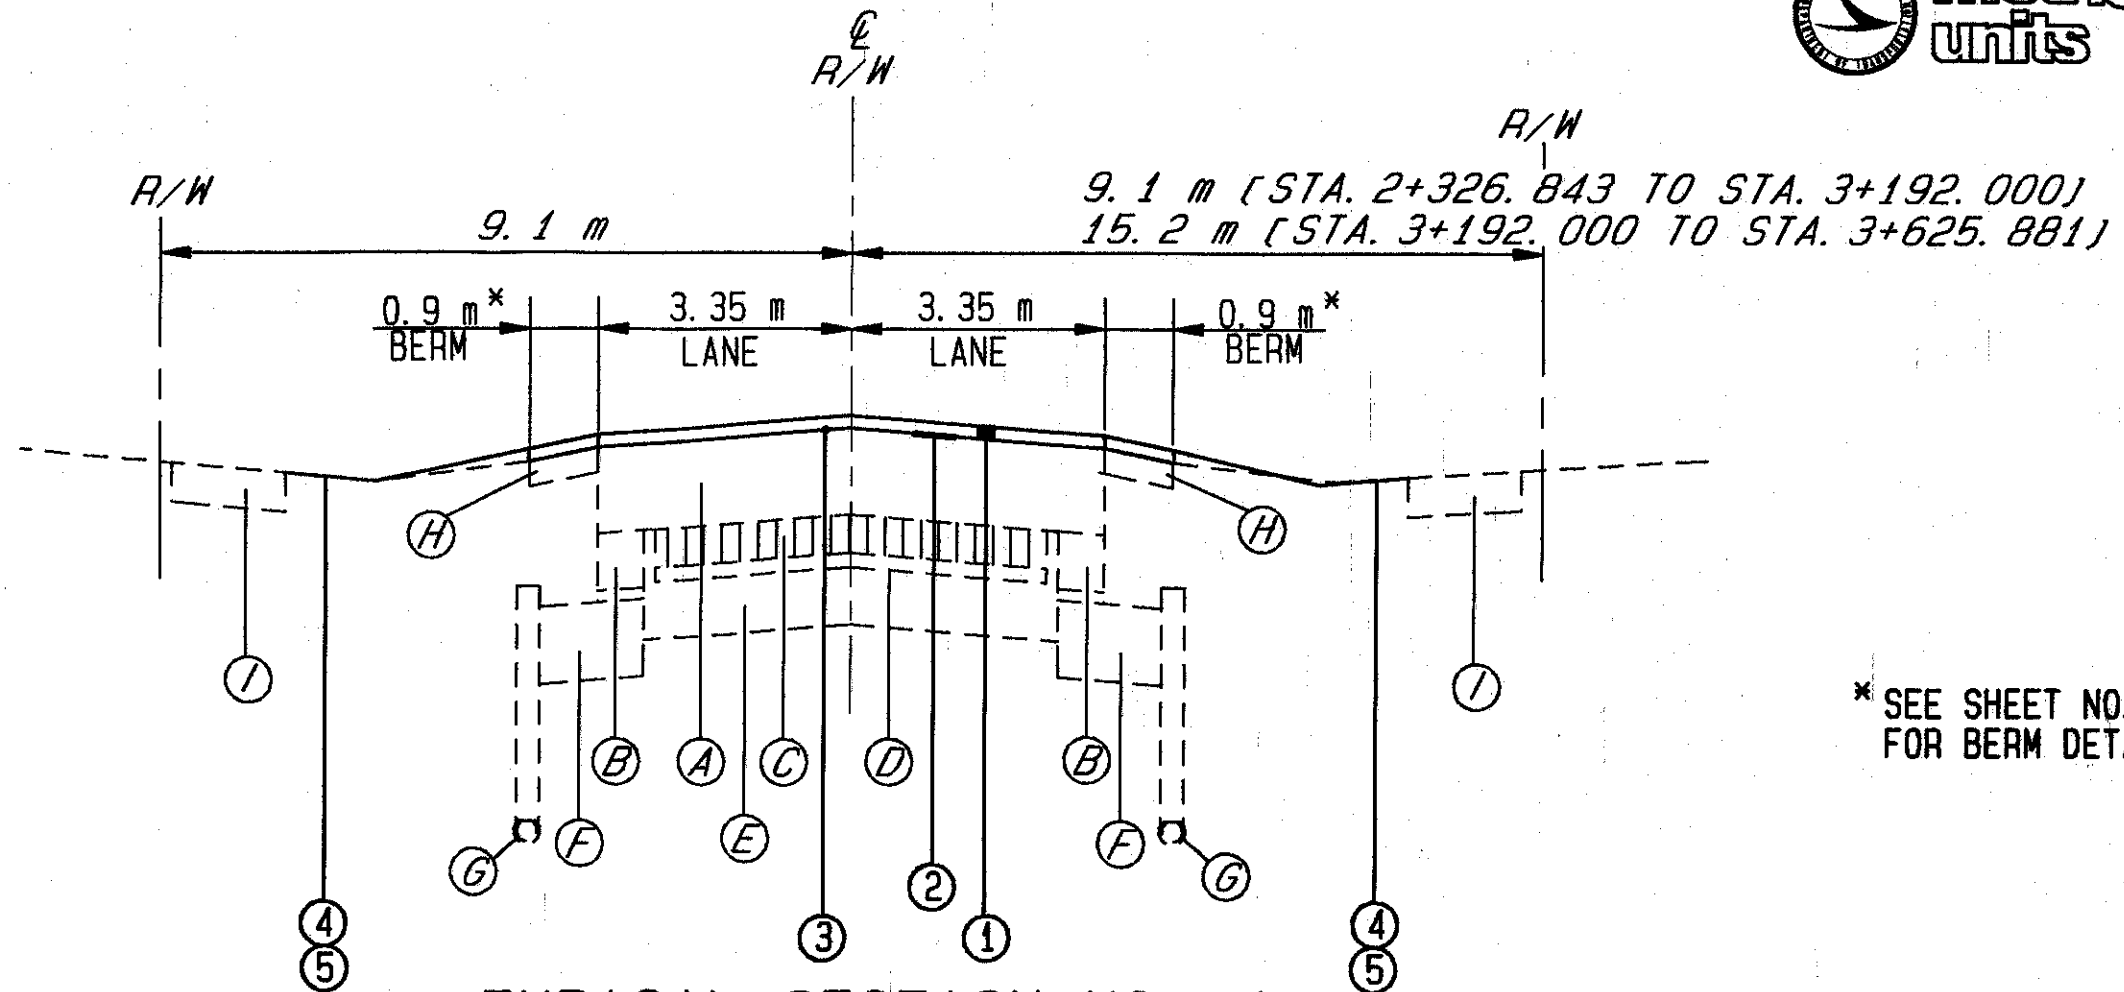

* SEE SHEET NO. 73
FOR BERM DETAIL

TYPICAL SECTION NO. 4
STA. 2+326.843 TO STA. 3+625.881 = 1299.038 m

LEGEND

- ① ITEM 448 - 32 mm ASPHALT CONCRETE SURFACE COURSE, TYPE 1, PG 64-22
- ② ITEM 448 - 0 mm (MIN.) ASPHALT CONCRETE, INTERMEDIATE COURSE, TYPE 1, PG 64-22
- ③ ITEM 407 - TACK COAT
- ④ ITEM 203 - LINEAR GRADING
- ⑤ ITEM 660 - SODDING, UNSTAKED, AS PER PLAN

- ⓐ EXISTING 225 mm ASPHALT CONCRETE
- ⓑ EXISTING 152 mm ASPHALT CONCRETE BASE
- ⓒ EXISTING 102 mm RED BRICK
- ⓓ EXISTING 25 mm SAND CUSHION
- ⓔ EXISTING 132 mm CONCRETE BASE
- ⓕ EXISTING 203 mm STONE UNDERDRAIN
- ⓖ EXISTING 152 mm PIPE UNDERDRAIN
- ⓗ EXISTING 63 mm± ASPHALT BERM
- ⓘ EXISTING CONCRETE SIDEWALK

93300 FRI 07/18/97 02:15 PM MATT FILES: T4.PLT

TYP-SEC - LAYER 4