

93300 WED 12/04/96 08:28 AM MATT FILES: BD1.PLT LSP1.PLT

LAKE COUNTY
LAK-283-0.000




15
121

PLAN NO.



BEGIN PROJECT
STA. 0+000.000
S. L. D. - 0.000

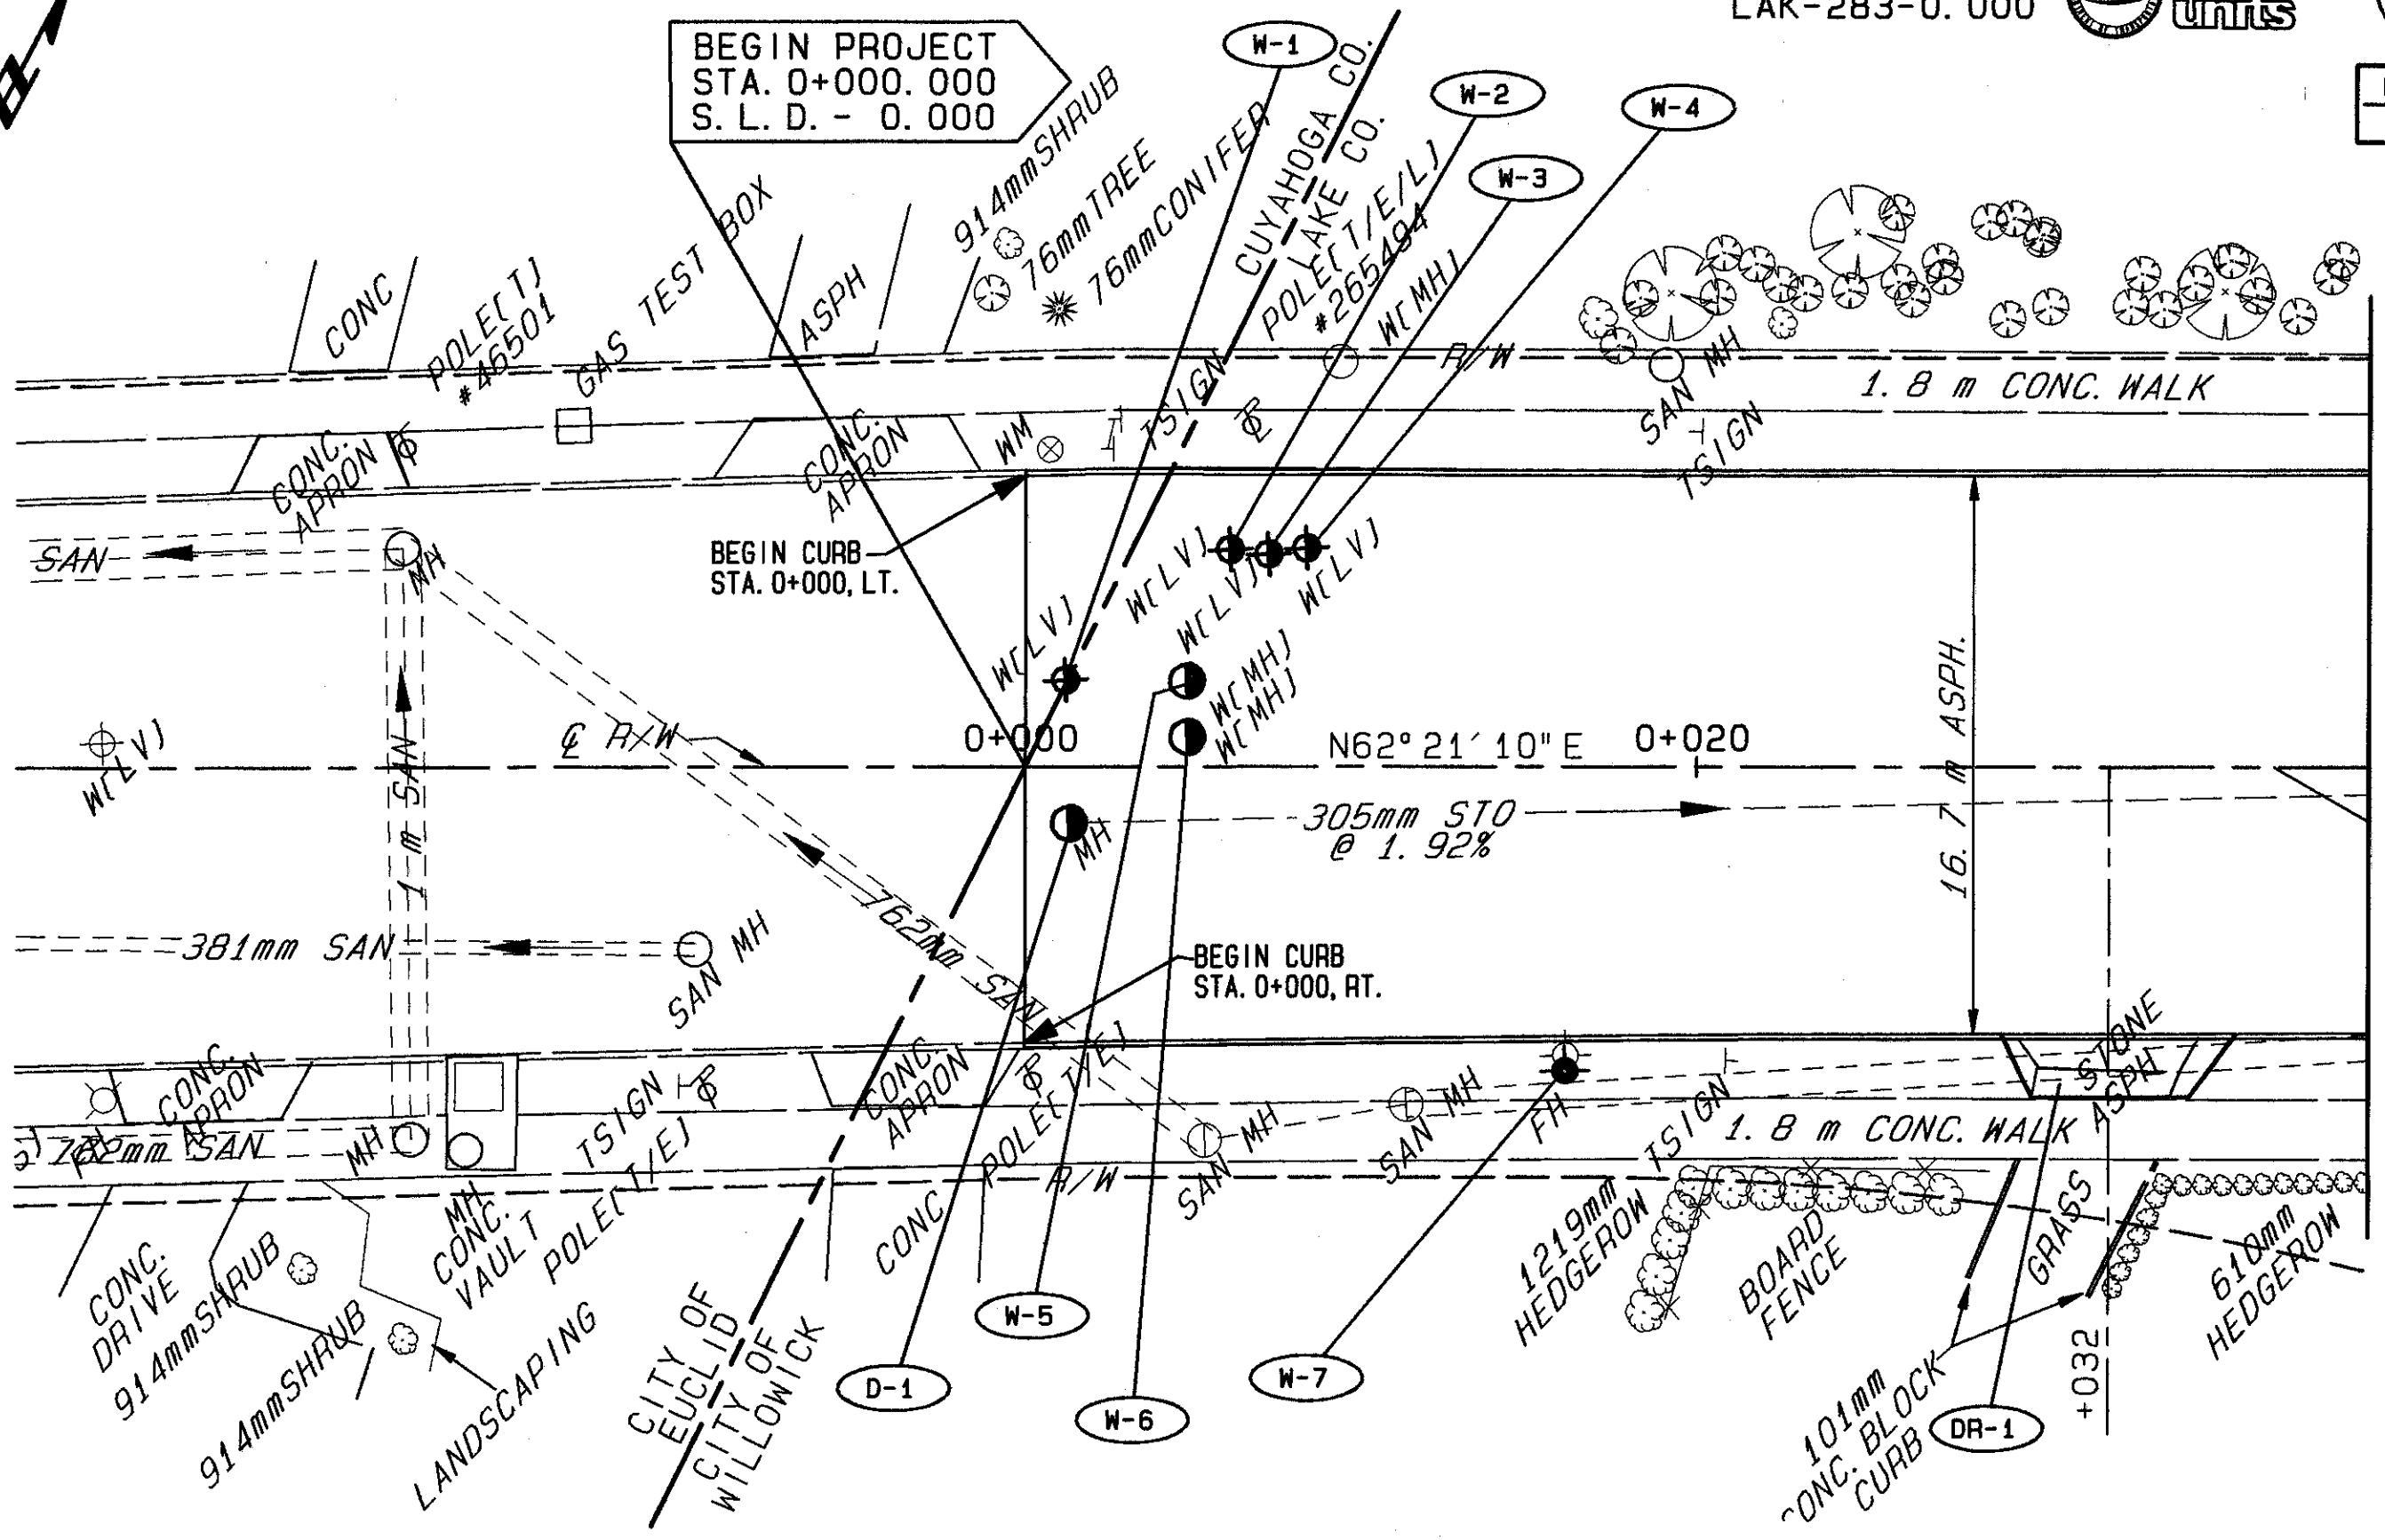

MATCH LINE STA. 0+040.000
SEE SHEET NO. 16

SEE SHEET 80 FOR
FIRE HYDRANT DETAIL

PLAN STA. 0+000.000 TO STA. 0+040.000