


93300 FRI 07/18/97 03:25 PM MATT FILES: LSP14.PLT BD14.PLT

LAKE COUNTY
LAK-283-0.000

metric
units

28
121

PLAN NO.

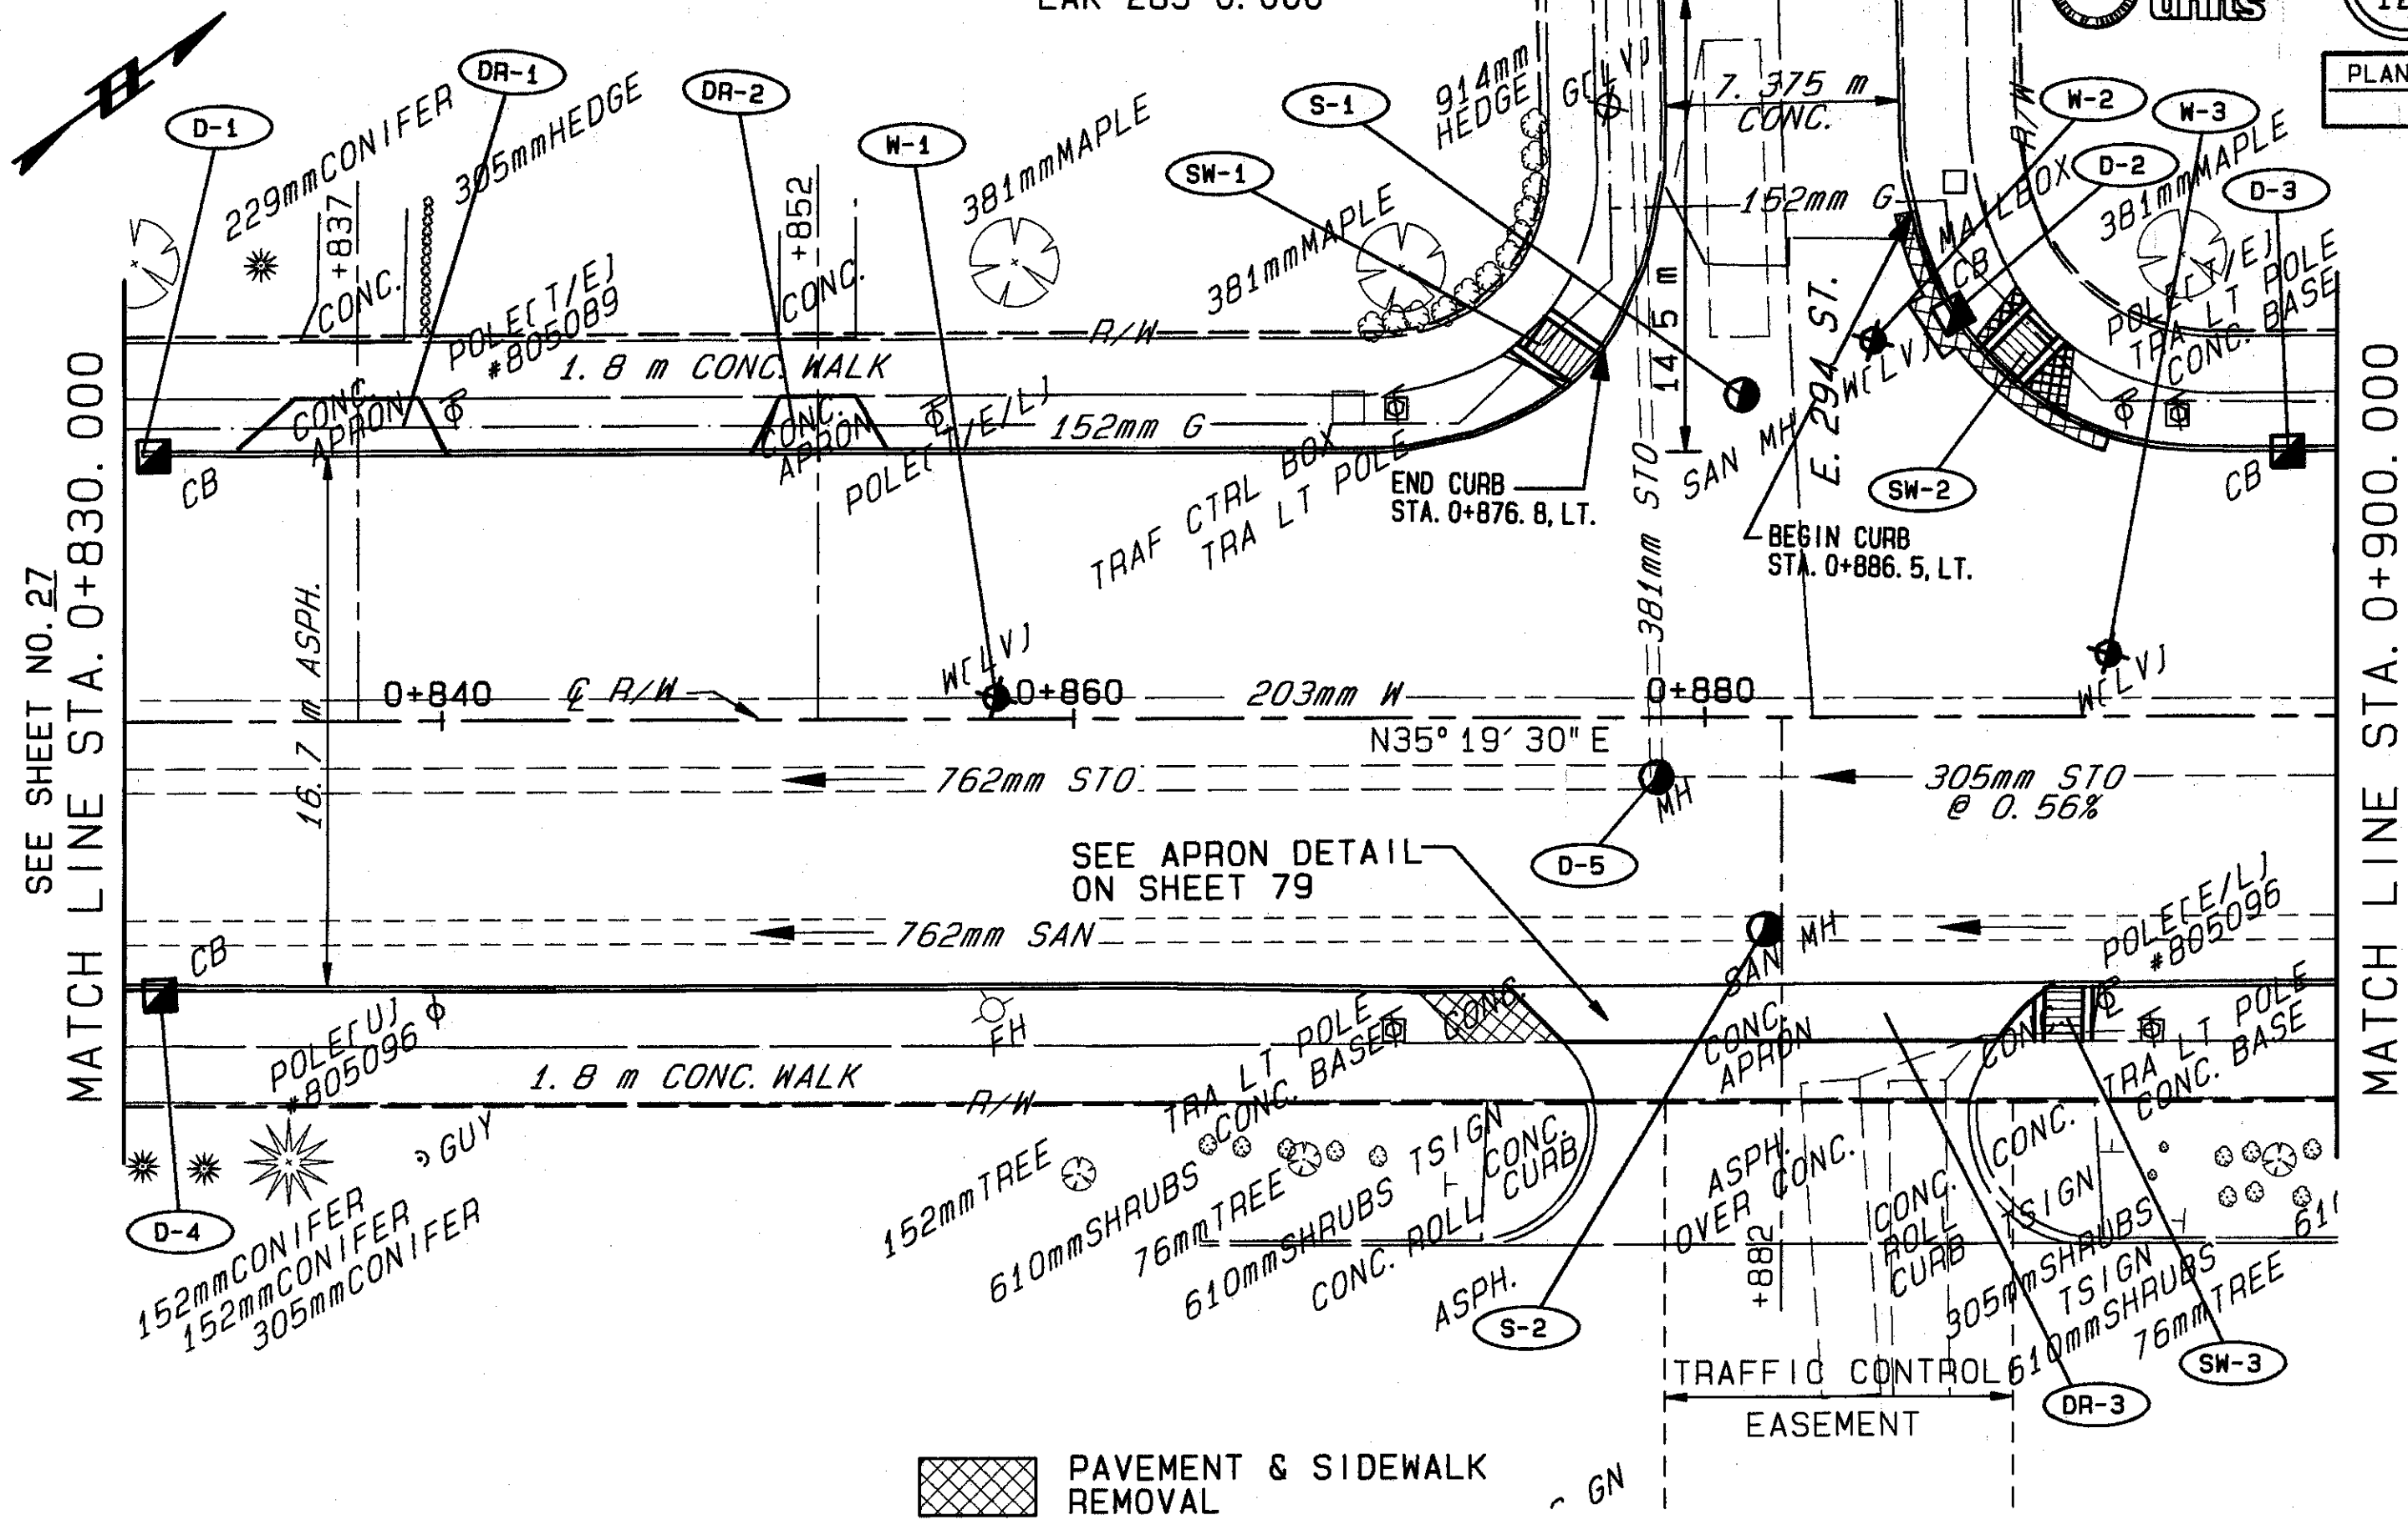

SEE SHEET NO. 27
MATCH LINE STA. 0+830.000

MATCH LINE STA. 0+900.000
SEE SHEET NO. 29

PAVEMENT & SIDEWALK
REMOVAL

PLAN STA. 0+830.000 TO STA. 0+900.000