


93300 WED 12/04/96 12:15 PM MATT FILES: BD18.PLT LSP18.PLT

LAKE COUNTY
LAK-283-0.000




32
121

PLAN NO.

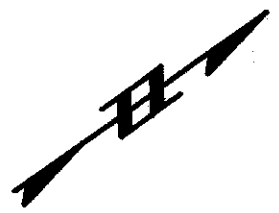

SEE SHEET NO. 31
MATCH LINE STA. 1+110.000

MATCH LINE STA. 1+170.000
SEE SHEET NO. 33

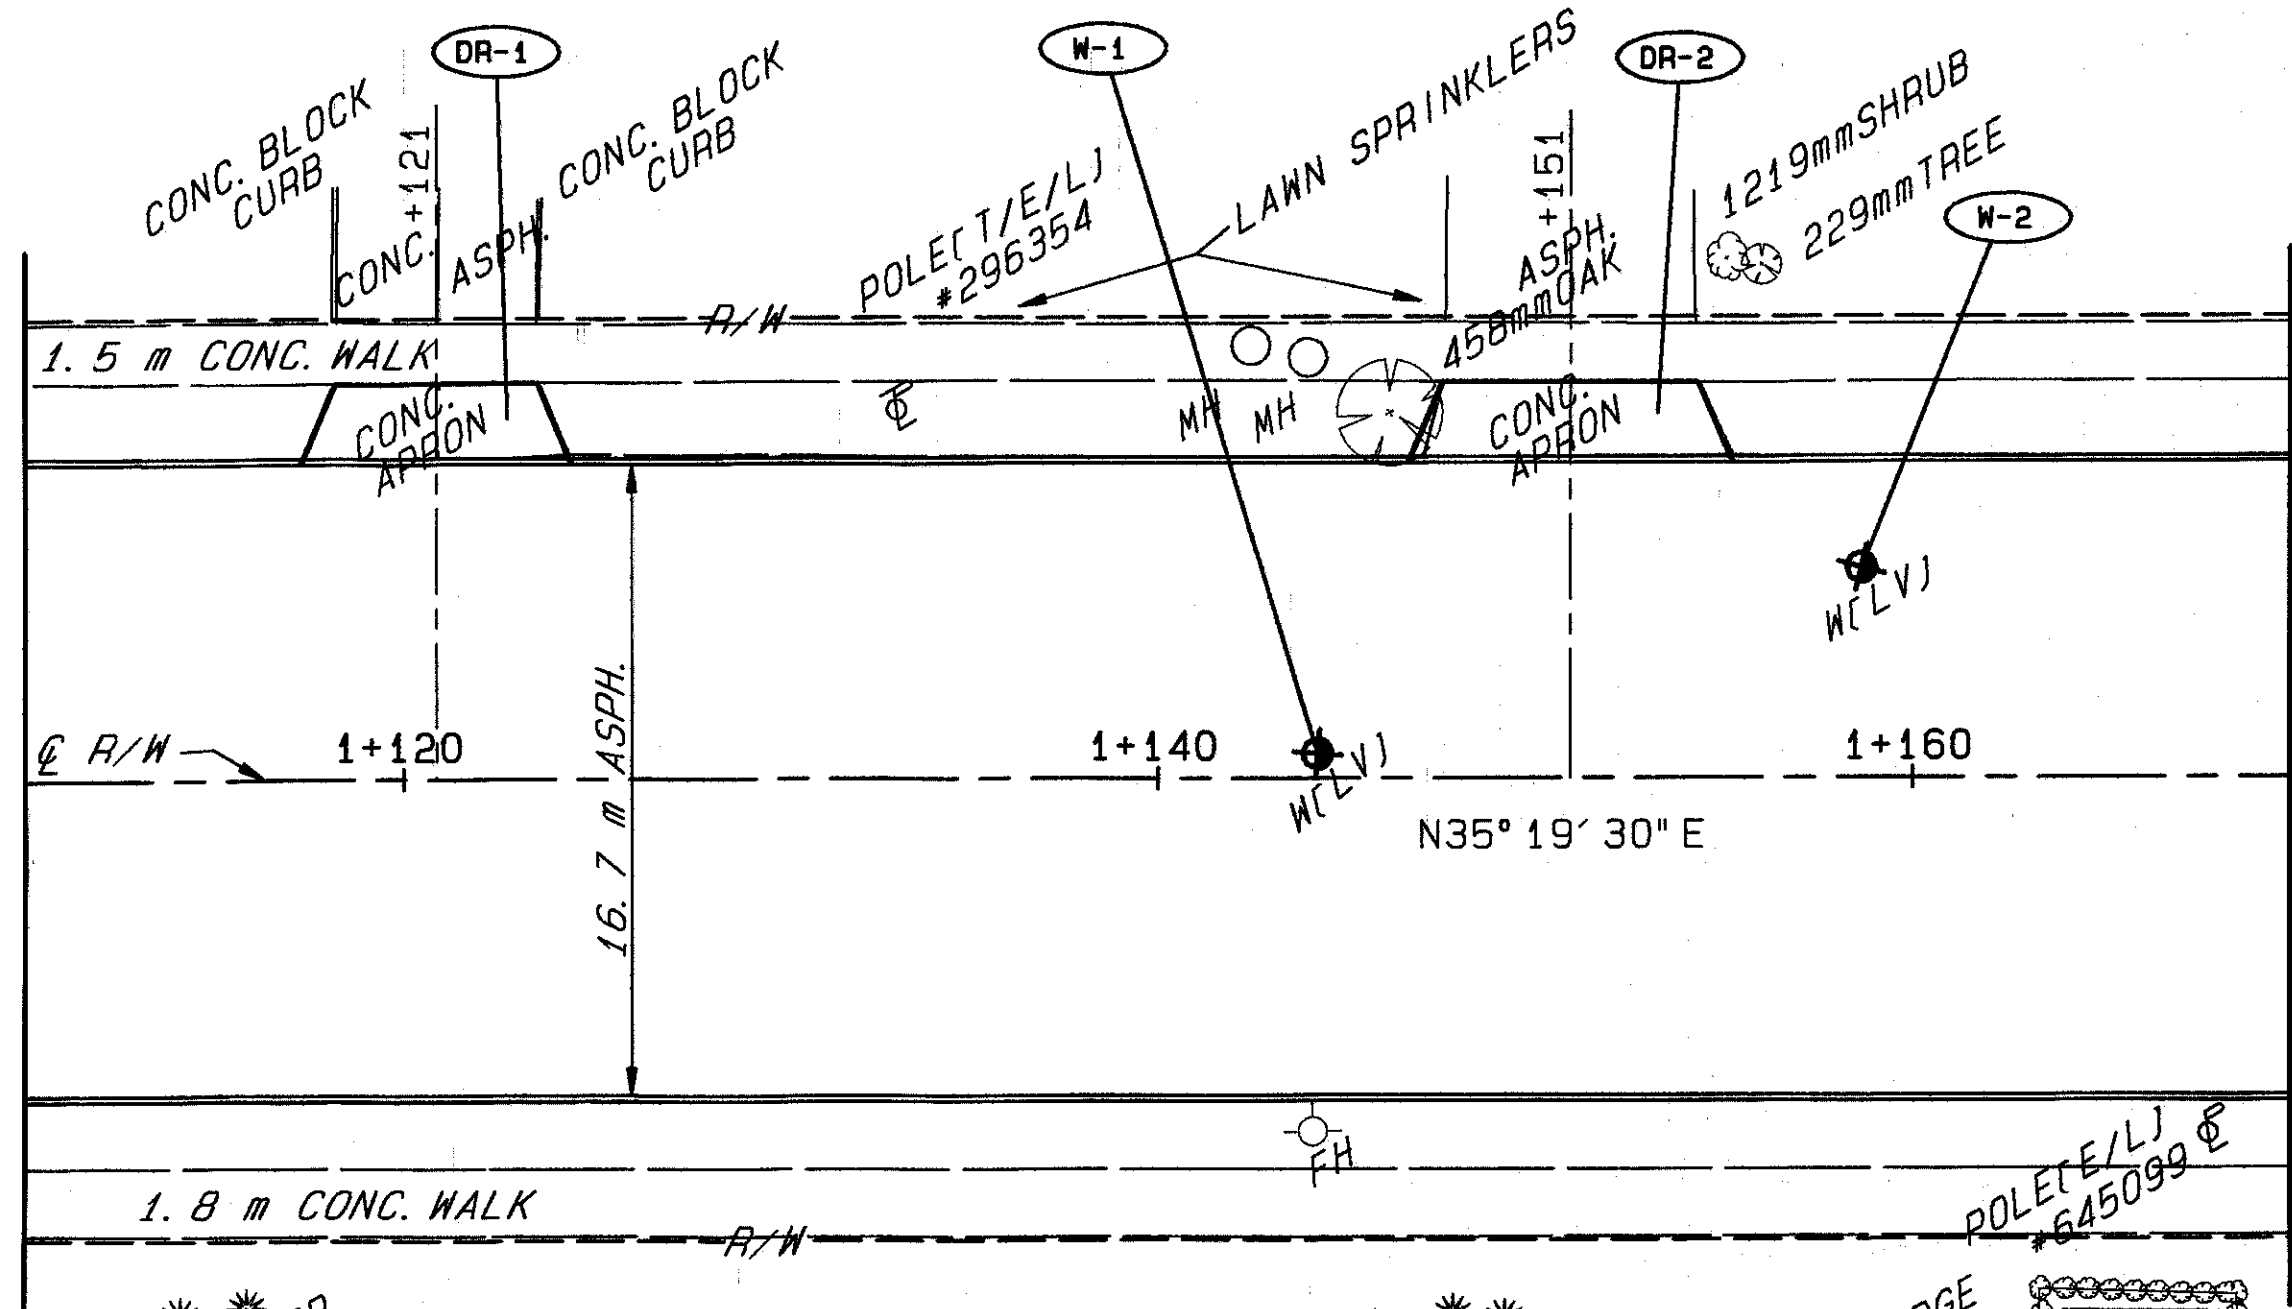

229mm CONIFER
152mm CONIFER

CURVE DATA
 PC STA. 1+227.047
 PT STA. 1+283.411
 R = 293.715m
 Δ = 10° 59' 42"
 A = 56.364m
 T = 28.269m
 C = 56.277m
 CHBRG = N29° 49' 39" E

152mm CONIFER
152mm CONIFER
152mm CONIFER

610mm HEDGE
STEEL & GLASS
SHELTER
CONC.

PLAN STA. 1+110.000 TO STA. 1+170.000