


93300 WED 12/04/96 12:15 PM MATT FILES: LSP19.PLT BD19.PLT

LAKE COUNTY  
LAK-283-0.000




33  
121

PLAN NO.

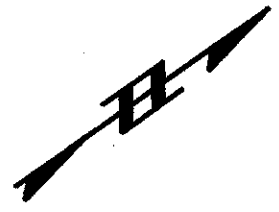

SEE SHEET NO. 32  
MATCH LINE STA. 1+170.000

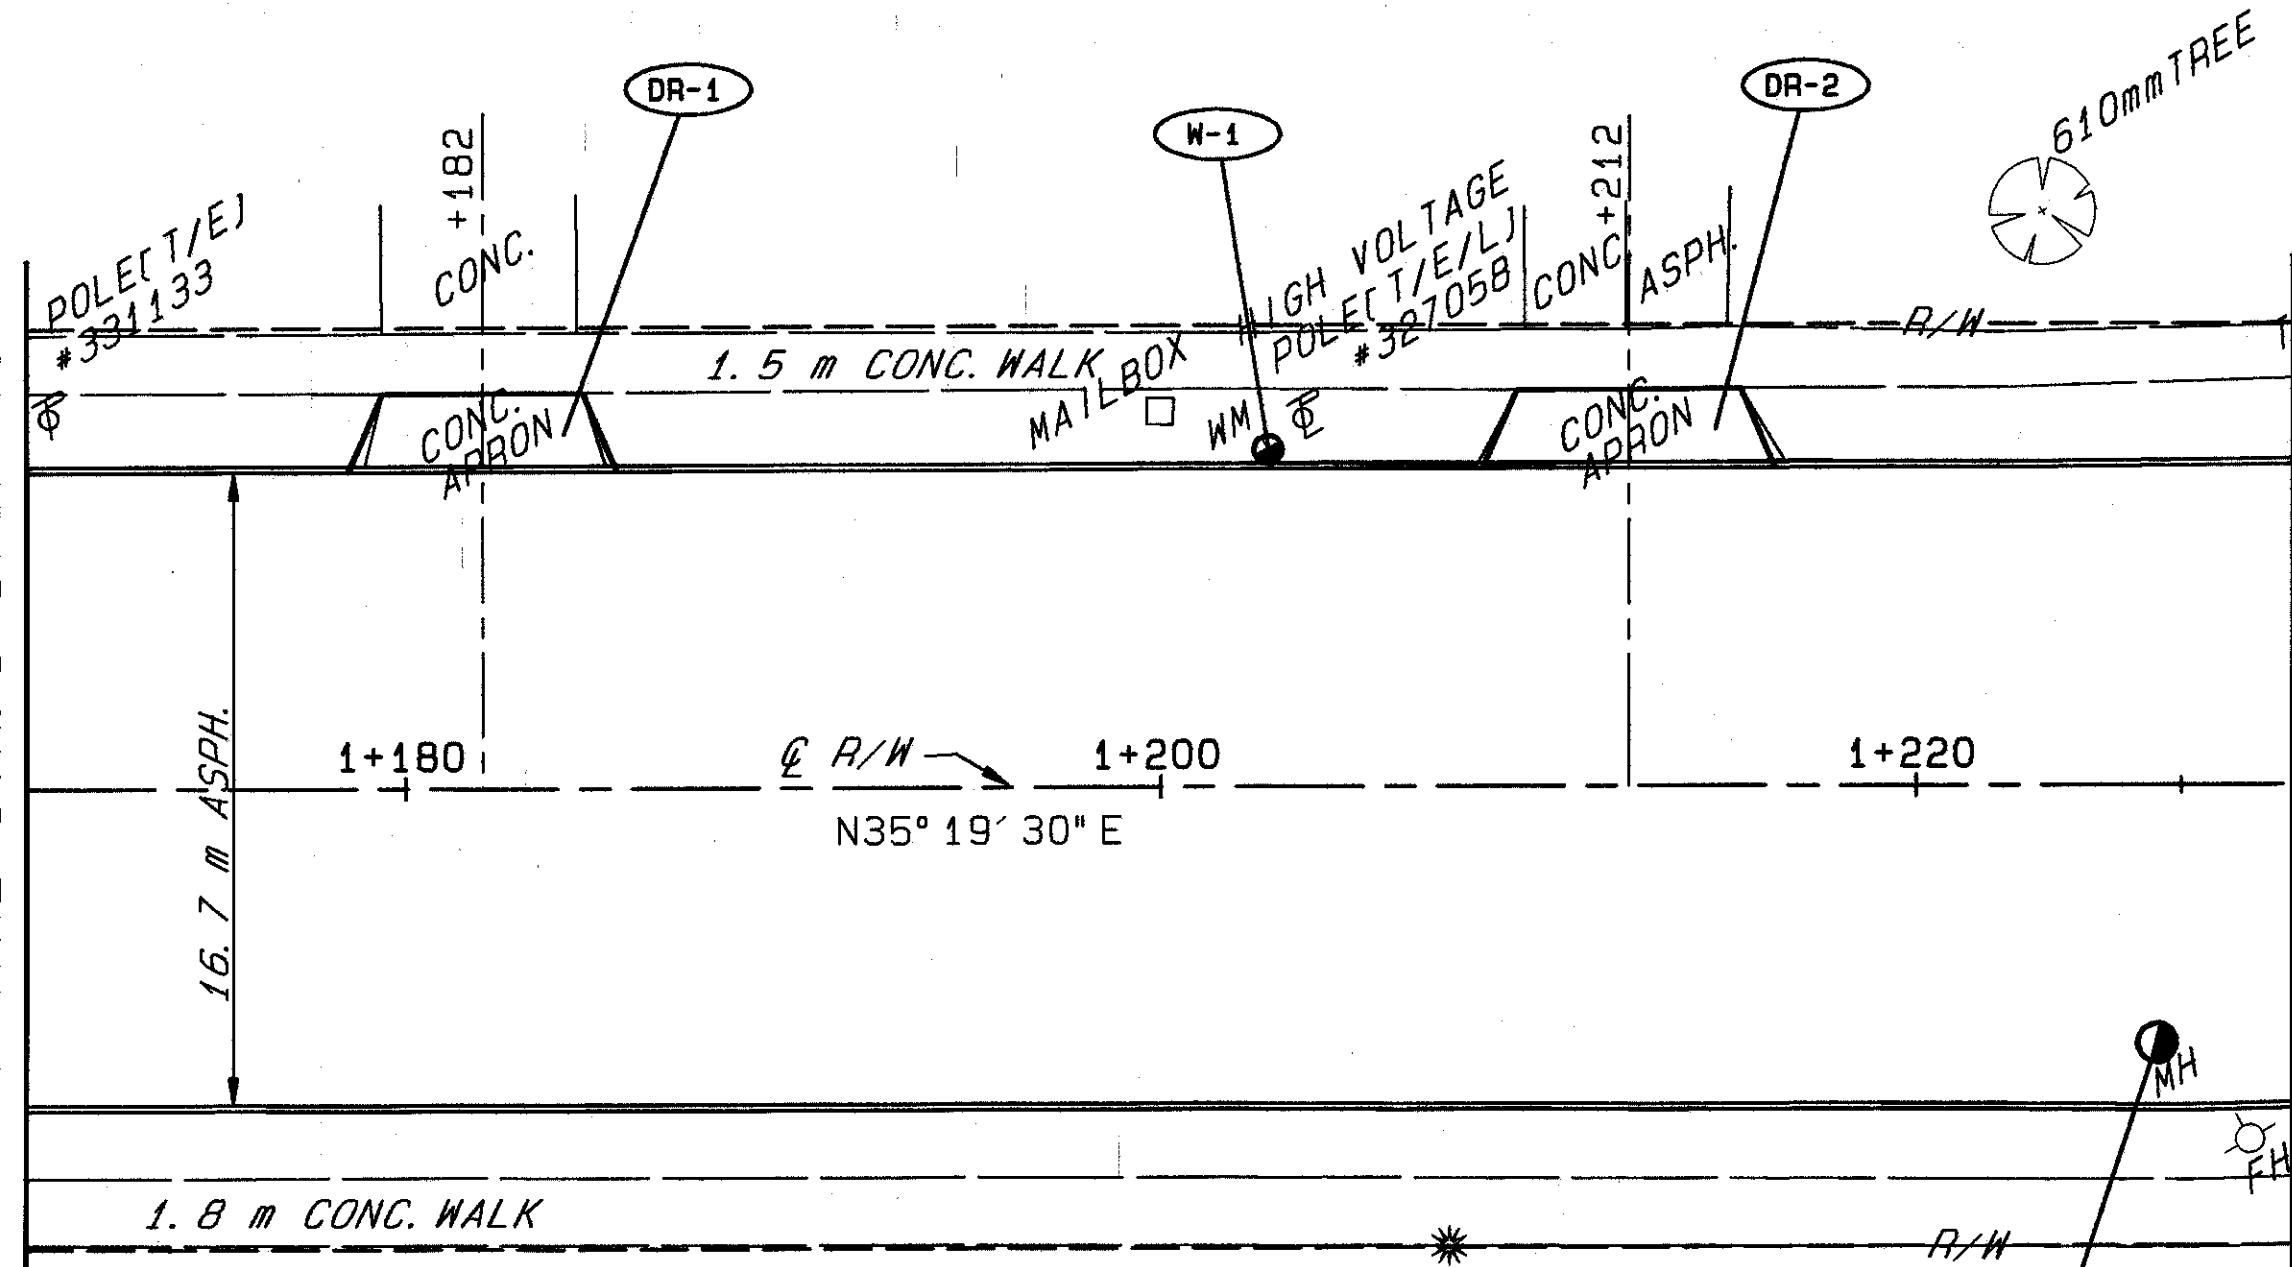

MATCH LINE STA. 1+230.000  
SEE SHEET NO. 34

\*  
152mm CONIFER  
\*  
152mm CONIFER  
\*  
229mm CONIFER

CURVE DATA  
 PC STA. 1+227.047  
 PT STA. 1+283.411  
 R = 293.715m  
 Δ = 10° 59' 42"  
 A = 56.364m  
 T = 28.269m  
 C = 56.277m  
 CHBRG = N29° 49' 39" E

\*  
229mm CONIFER  
\*  
152mm CONIFER  
\*  
229mm CONIFER

PLAN STA. 1+170.000 TO STA. 1+230.000