

93300 WED 12/04/96 12:31 PM MATT FILES: LSP22.PLT BD22.PLT

LAKE COUNTY
LAK-283-0.000




36
121

PLAN NO.

SEE SHEET NO. 35
MATCH LINE STA. 1+350.000

MATCH LINE STA. 1+420.000
SEE SHEET NO. 37

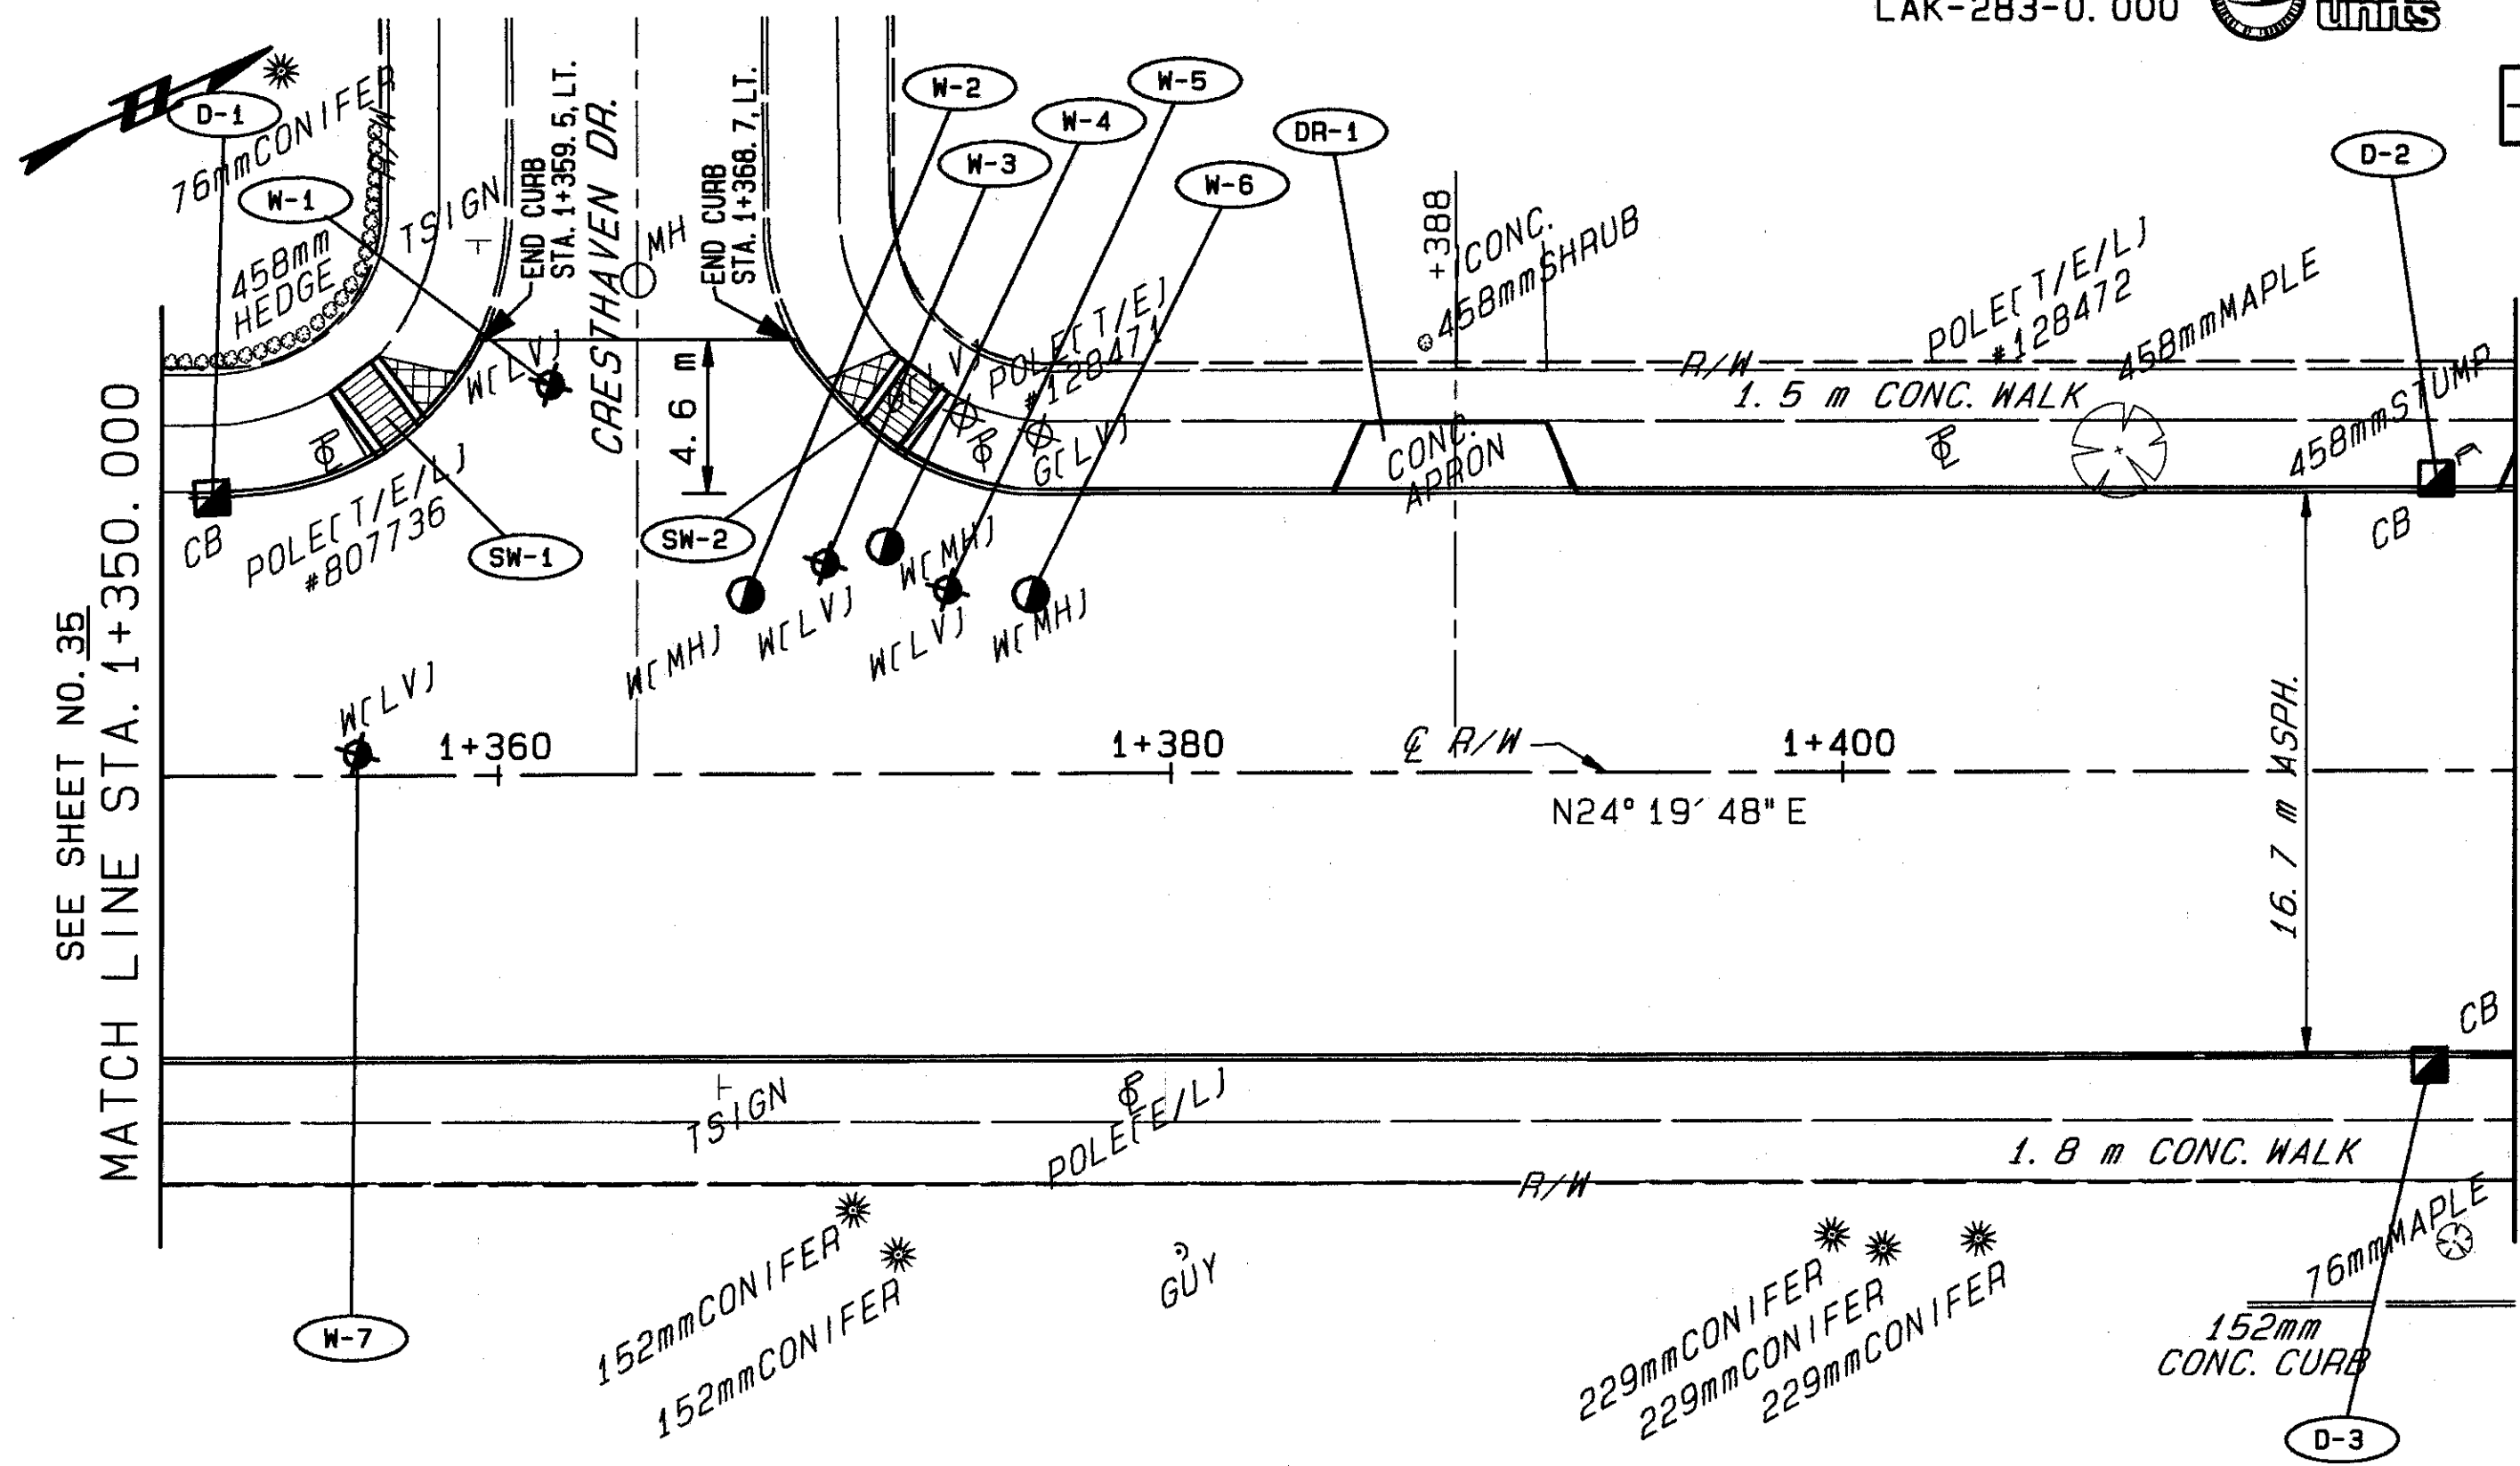

SIDEWALK REMOVAL

PLAN STA. 1+350.000 TO STA. 1+420.000