


93300 MON 09/22/97 10:40 AM MATT FILES: LSP32.PLT BD32.PLT

LAKE COUNTY
LAK-283-0.000



46
121

PLAN NO.

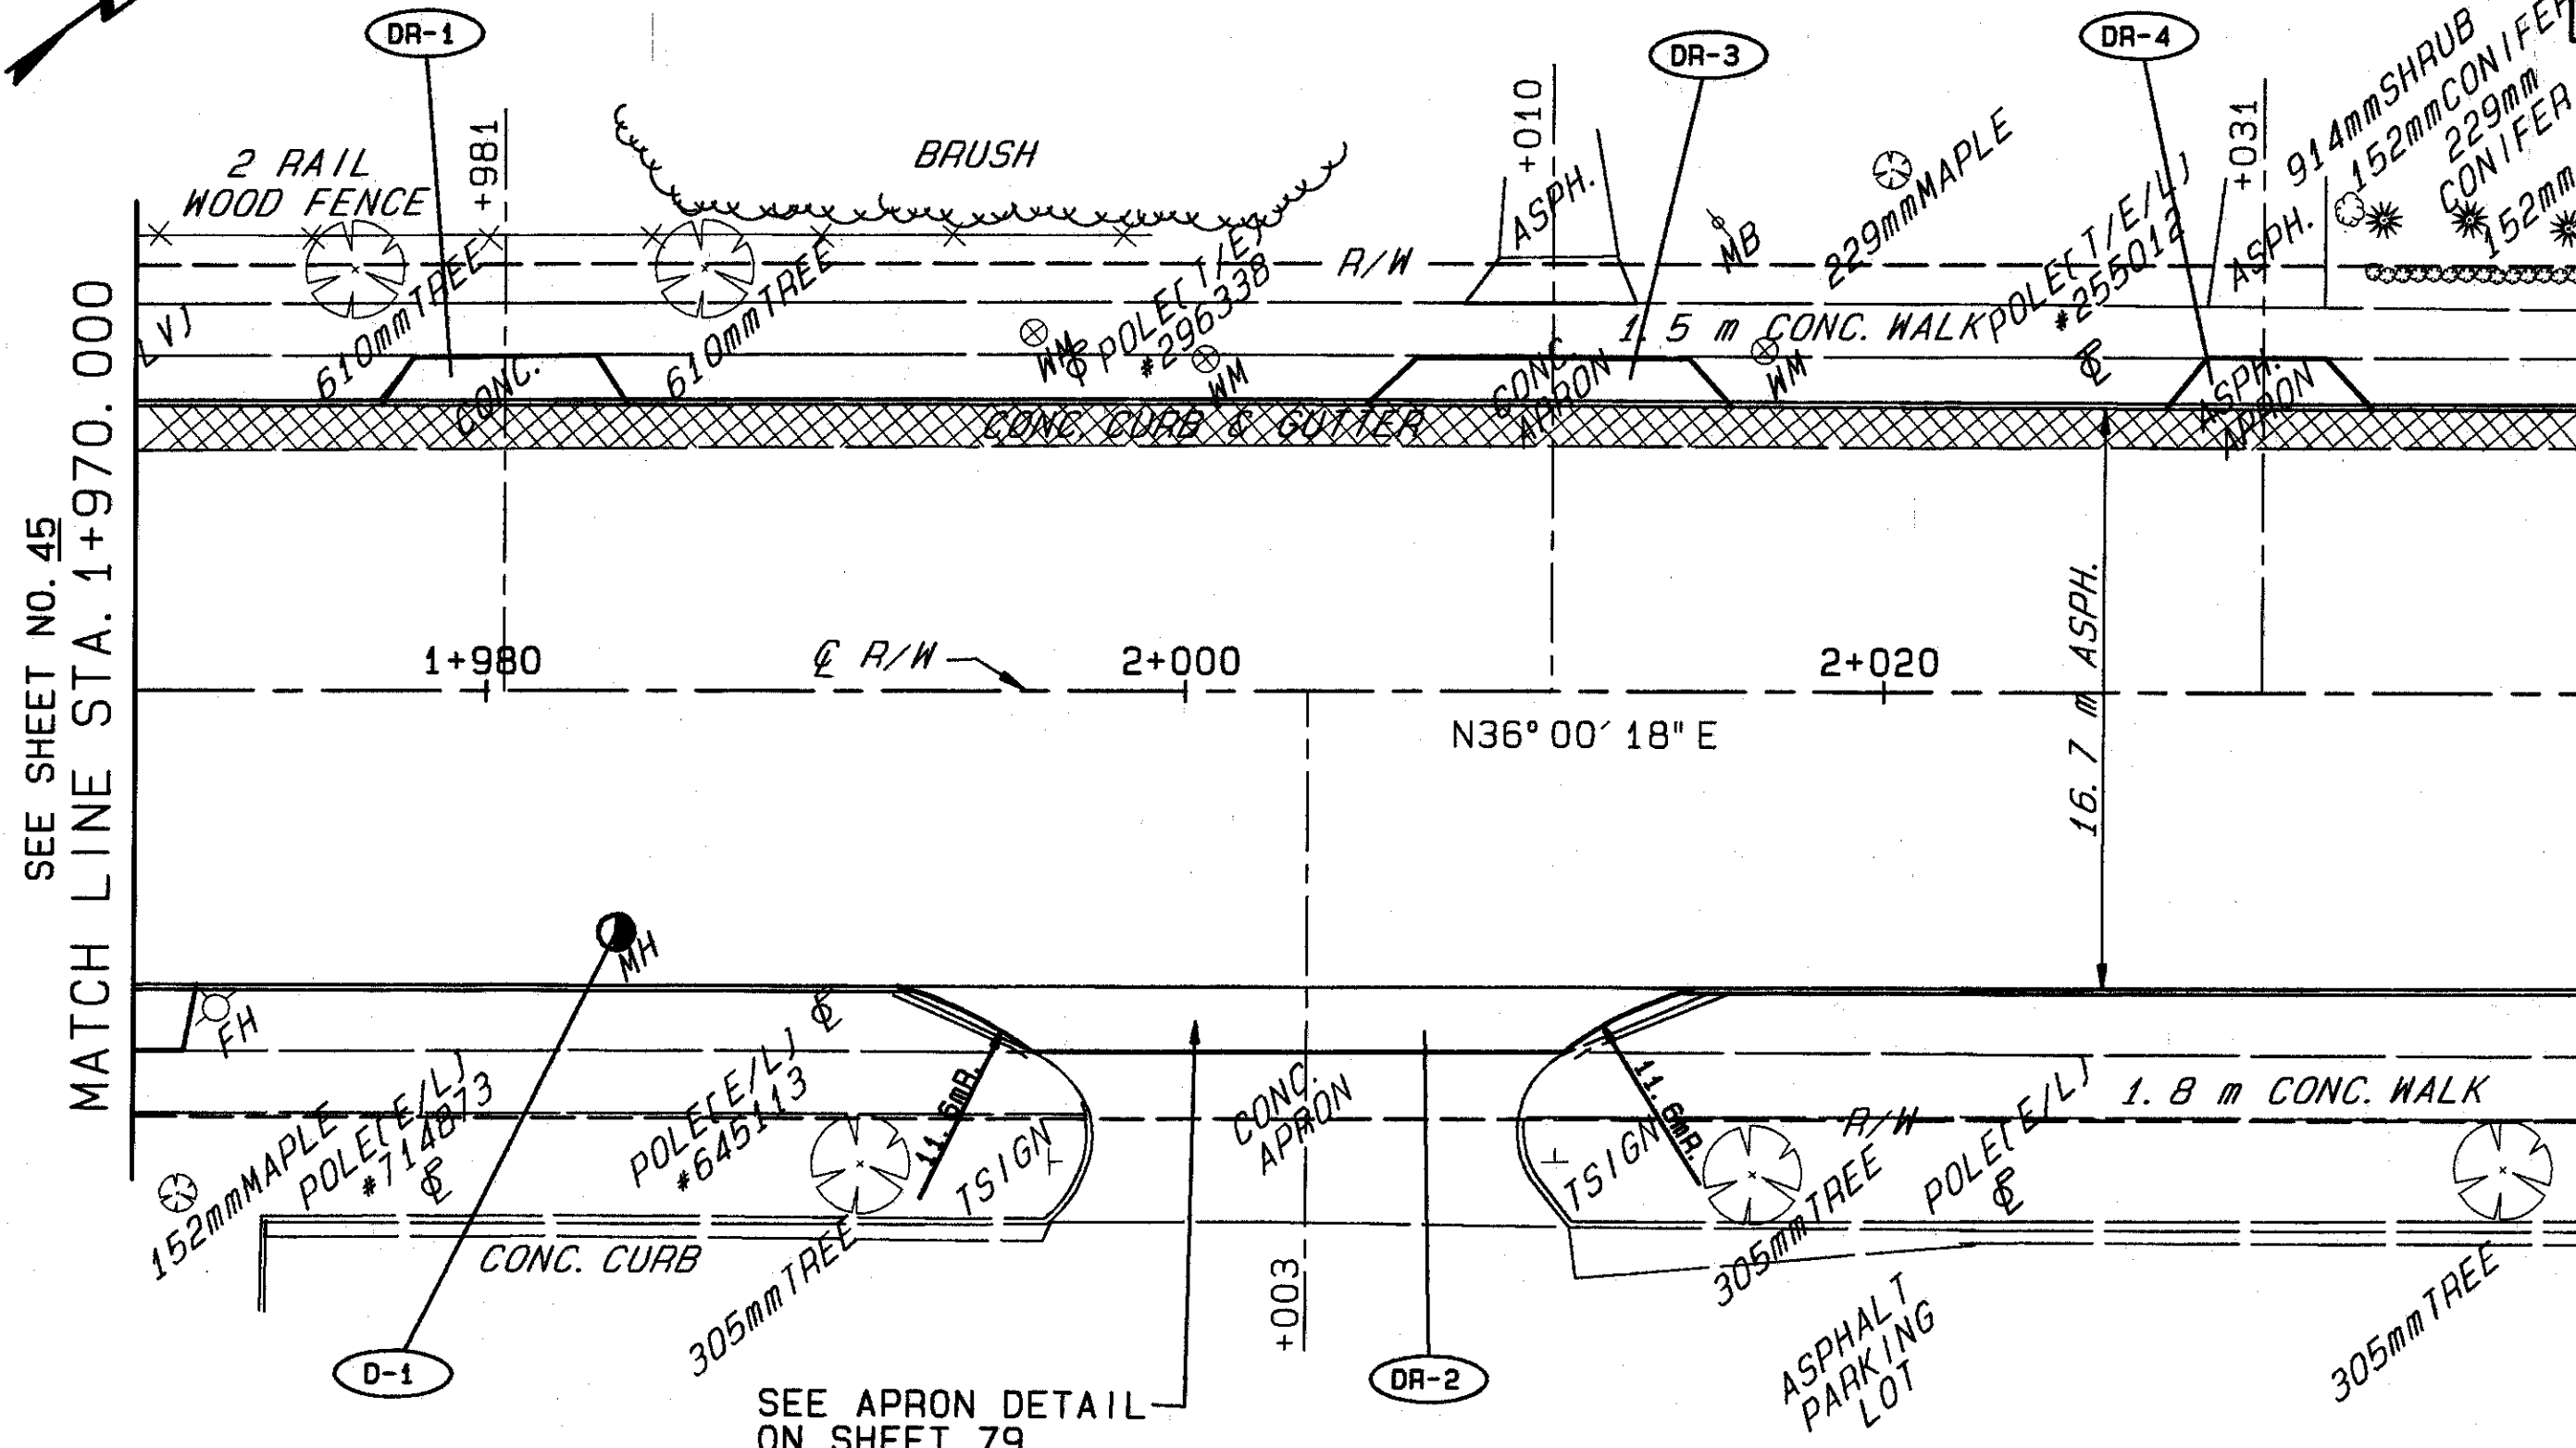

SEE SHEET NO. 45
MATCH LINE STA. 1+970.000

MATCH LINE STA. 2+040.000
SEE SHEET NO. 47

PAVEMENT REMOVAL

PLAN STA. 1+970.000 TO STA. 2+040.000