

93300 WED 12/04/96 12:31 PM MATT FILES: BD33.PLT LSP33.PLT

LAKE COUNTY
LAK-283-0.000




47
121

PLAN NO.



SEE SHEET NO. 46
MATCH LINE STA. 2+040.000

MATCH LINE STA. 2+110.000
SEE SHEET NO. 48

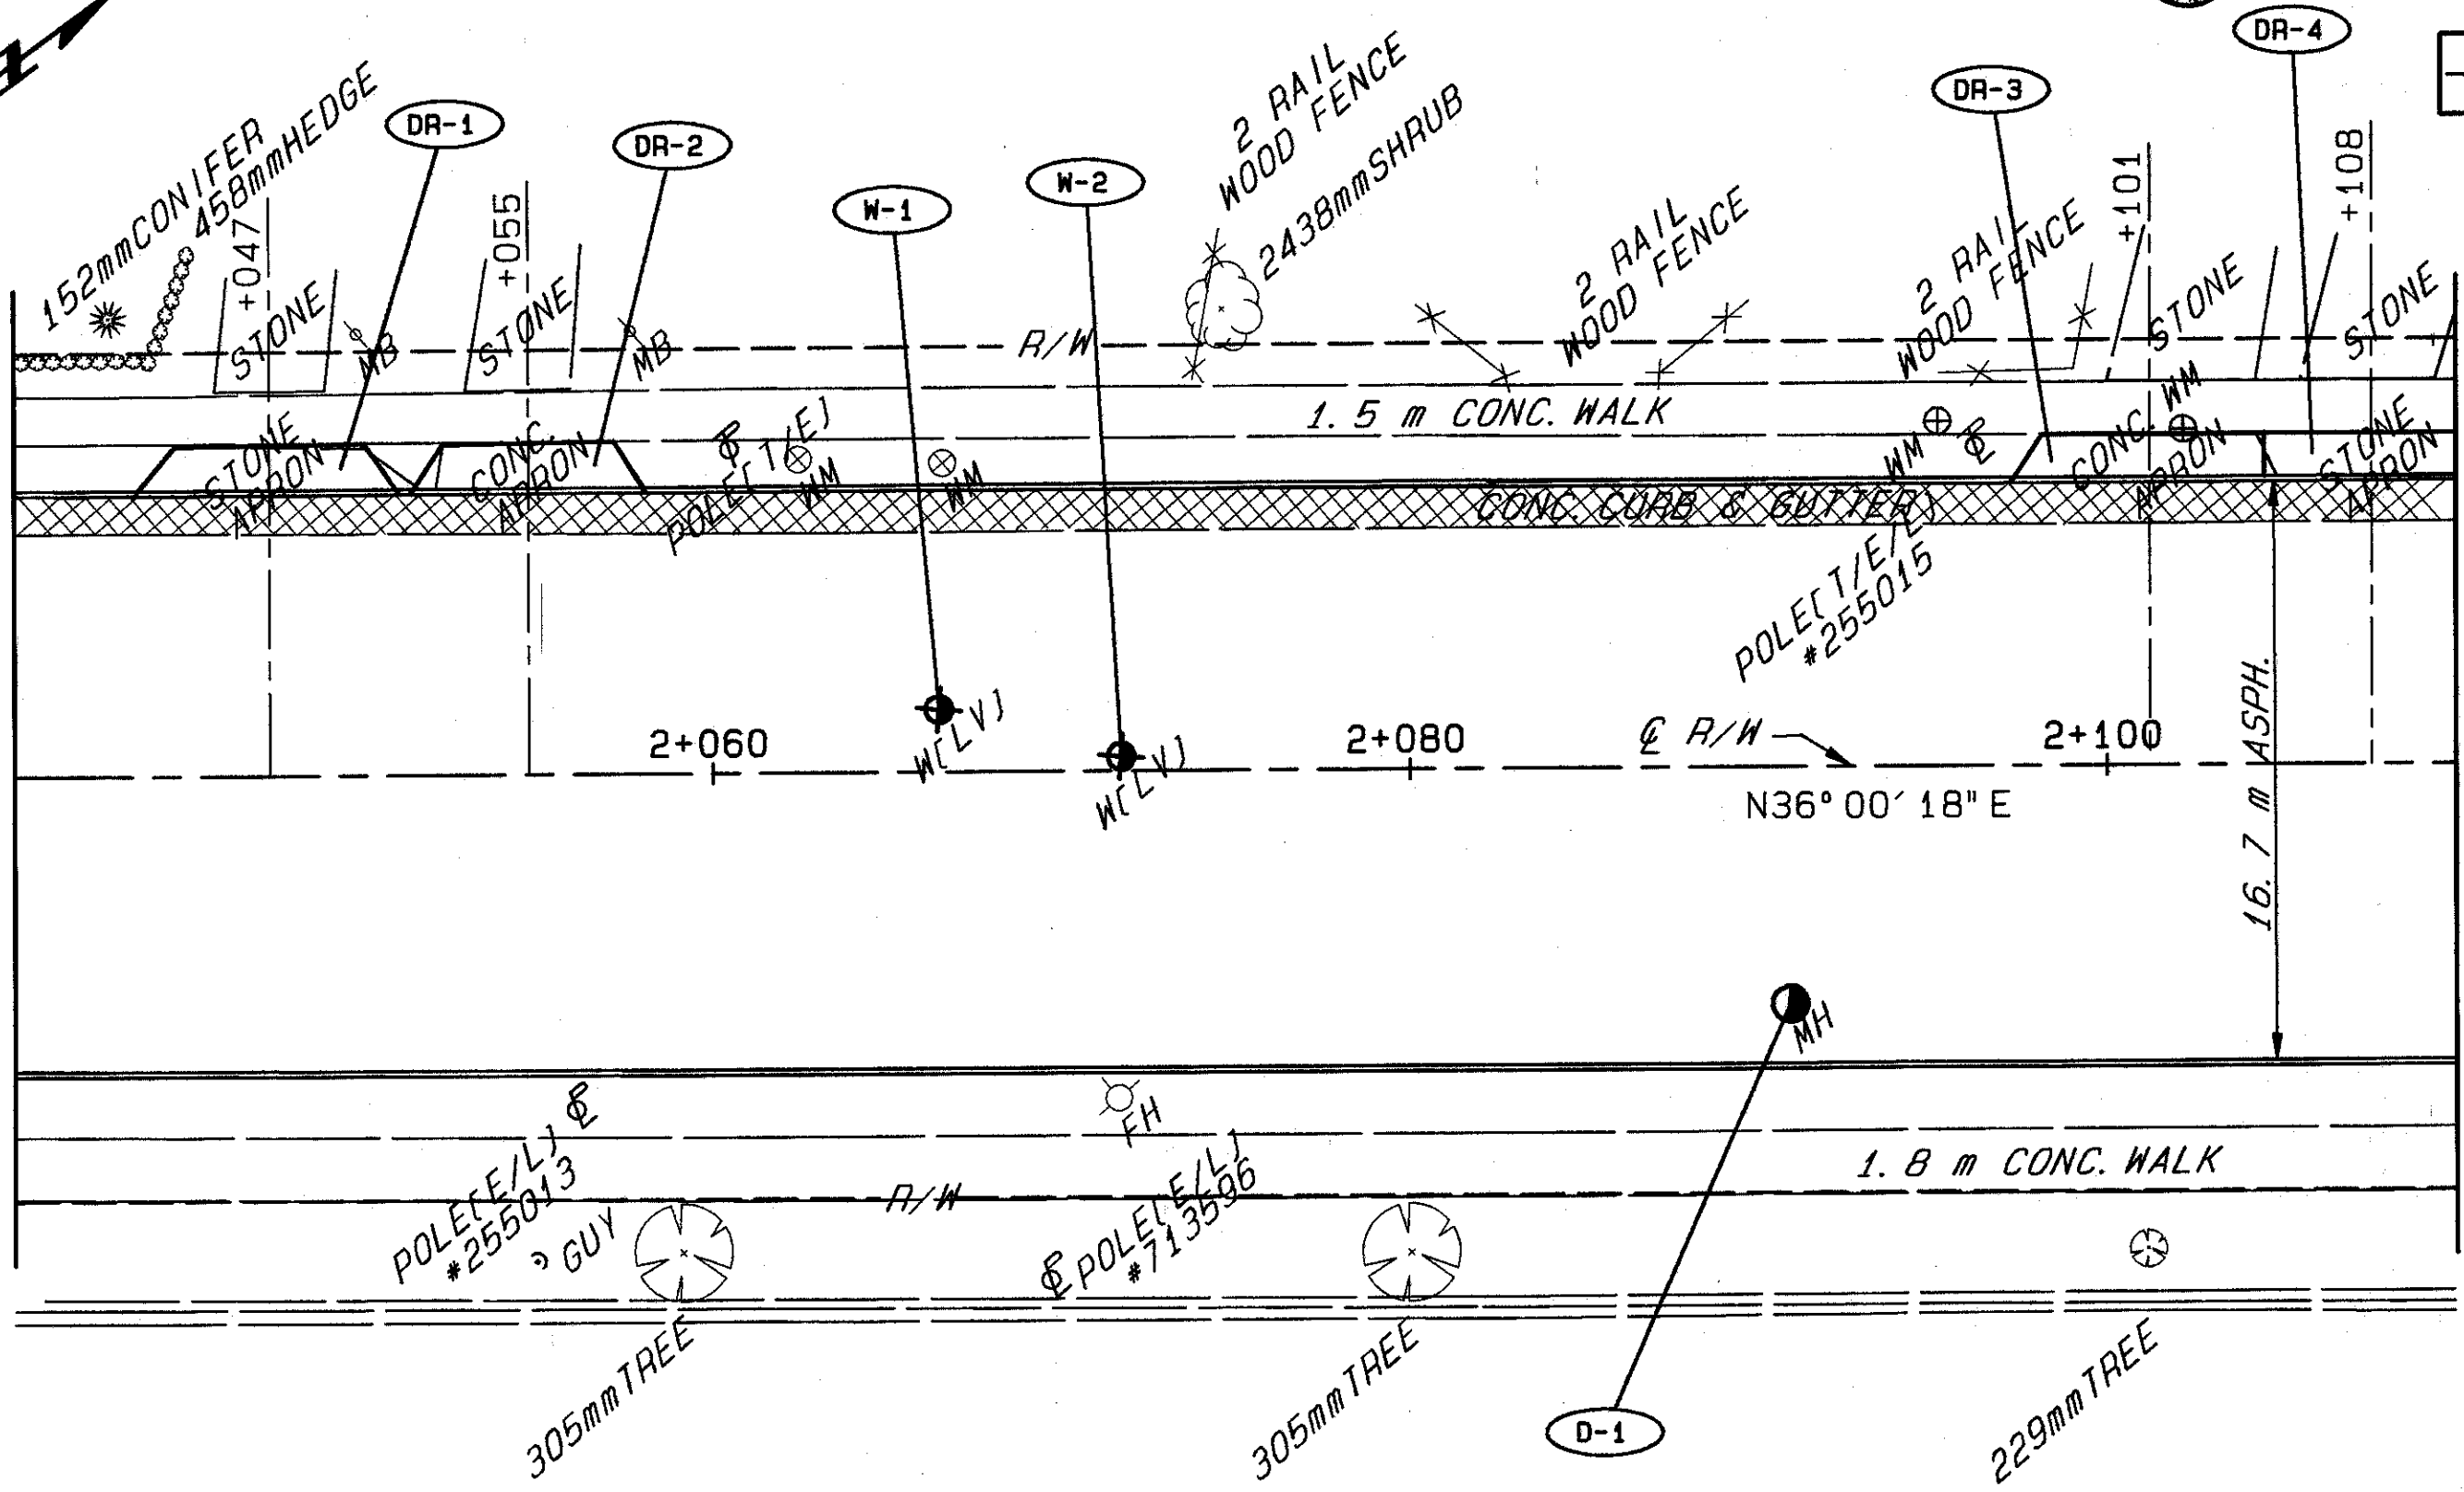

PAVEMENT
REMOVAL

PLAN STA. 2+040.000 TO STA. 2+110.000