


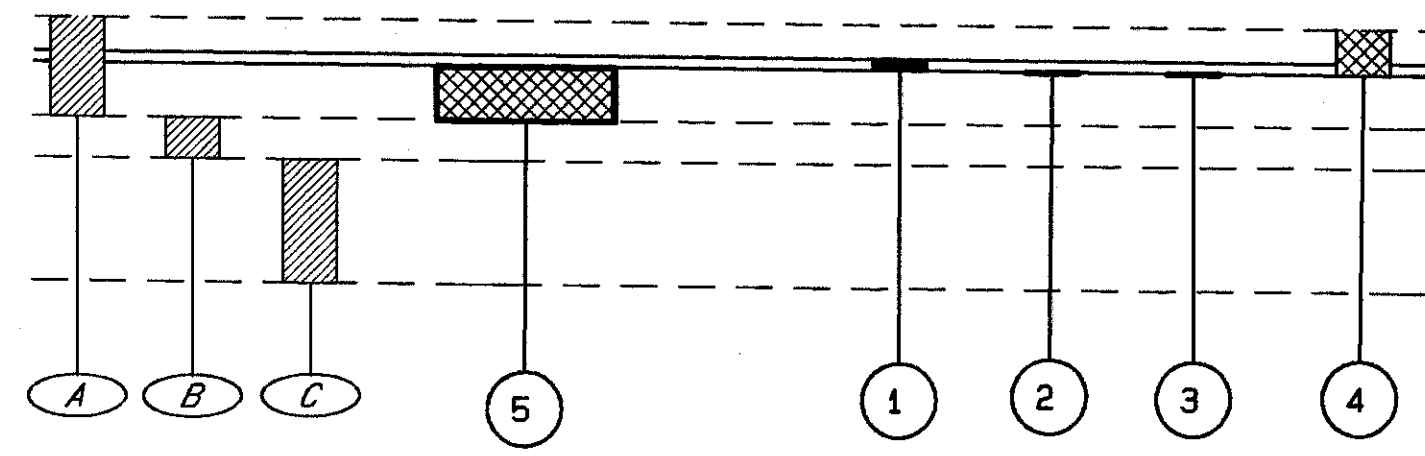
93300 FRI 08/08/97 01:22 PM MATT FILES: D107.PLT

PAVEMENT REPAIR DETAILS

5-LANE SECTION STA. 1+478.280 TO STA. 1+623.060
(NOT TO SCALE)

LAKE COUNTY
LAK-283-0.000
 metric
units

76
121
PLAN NO.



PAVEMENT REPAIR DETAIL
STA. 1+478.280 TO STA. 1+623.060

- LEGEND
- ① ITEM 448 - 32 mm ASPHALT CONCRETE SURFACE COURSE, TYPE 1, PG 64-22
 - ② ITEM 448 - 0mm (MIN.) ASPHALT CONCRETE INTERMEDIATE COURSE, TYPE 1, PG 64-22
 - ③ ITEM 407 - TACK COAT
 - ④ ITEM 254 - PAVEMENT PLANING, BITUMINOUS (102 mm THICKNESS)
 - ⑤ ITEM 253 - PAVEMENT REPAIR

- LEGEND
- (A) EXISTING 248 mm ASPHALT CONCRETE
 - (B) EXISTING 127 mm AGGREGATE BASE
 - (C) EXISTING 305 mm COMPACTED SUBGRADE

FOR PARTIAL DEPTH PAVEMENT REPAIR QUANTITIES
SEE GENERAL NOTES SHEETS 10 AND 14.

DETAILS - LAYER 107