


# PAVEMENT MARKING DETAILS LEGEND

\* SEE SHEETS 93 & 94 FOR TURN LANE LENGTHS  
SEE SHEETS 93 & 94 FOR PAVEMENT MARKING QUANTITIES

- ① ITEM 642 - CENTERLINE, TYPE 2 (DOUBLE SOLID YELLOW)
- ② ITEM 642 - CENTERLINE, TYPE 2 (SOLID/DASHED YELLOW)
- ③ ITEM 642 - LANE LINE, TYPE 2
- ④ ITEM 642 - STOP LINE, TYPE 2
- ⑤ ITEM 642 - CROSSWALK LINE, TYPE 2
- ⑥ ITEM 642 - CHANNELIZING LINE, TYPE 2
- ⑦ ITEM 642 - WORD "ONLY" ON PAVEMENT, TYPE 2
- ⑧ ITEM 642 - LANE ARROW, TYPE 2
- ⑨ ITEM 642 - TRANSVERSE LINES, TYPE 2
- ⑩ ITEM 642 - EDGE LINE, TYPE 2

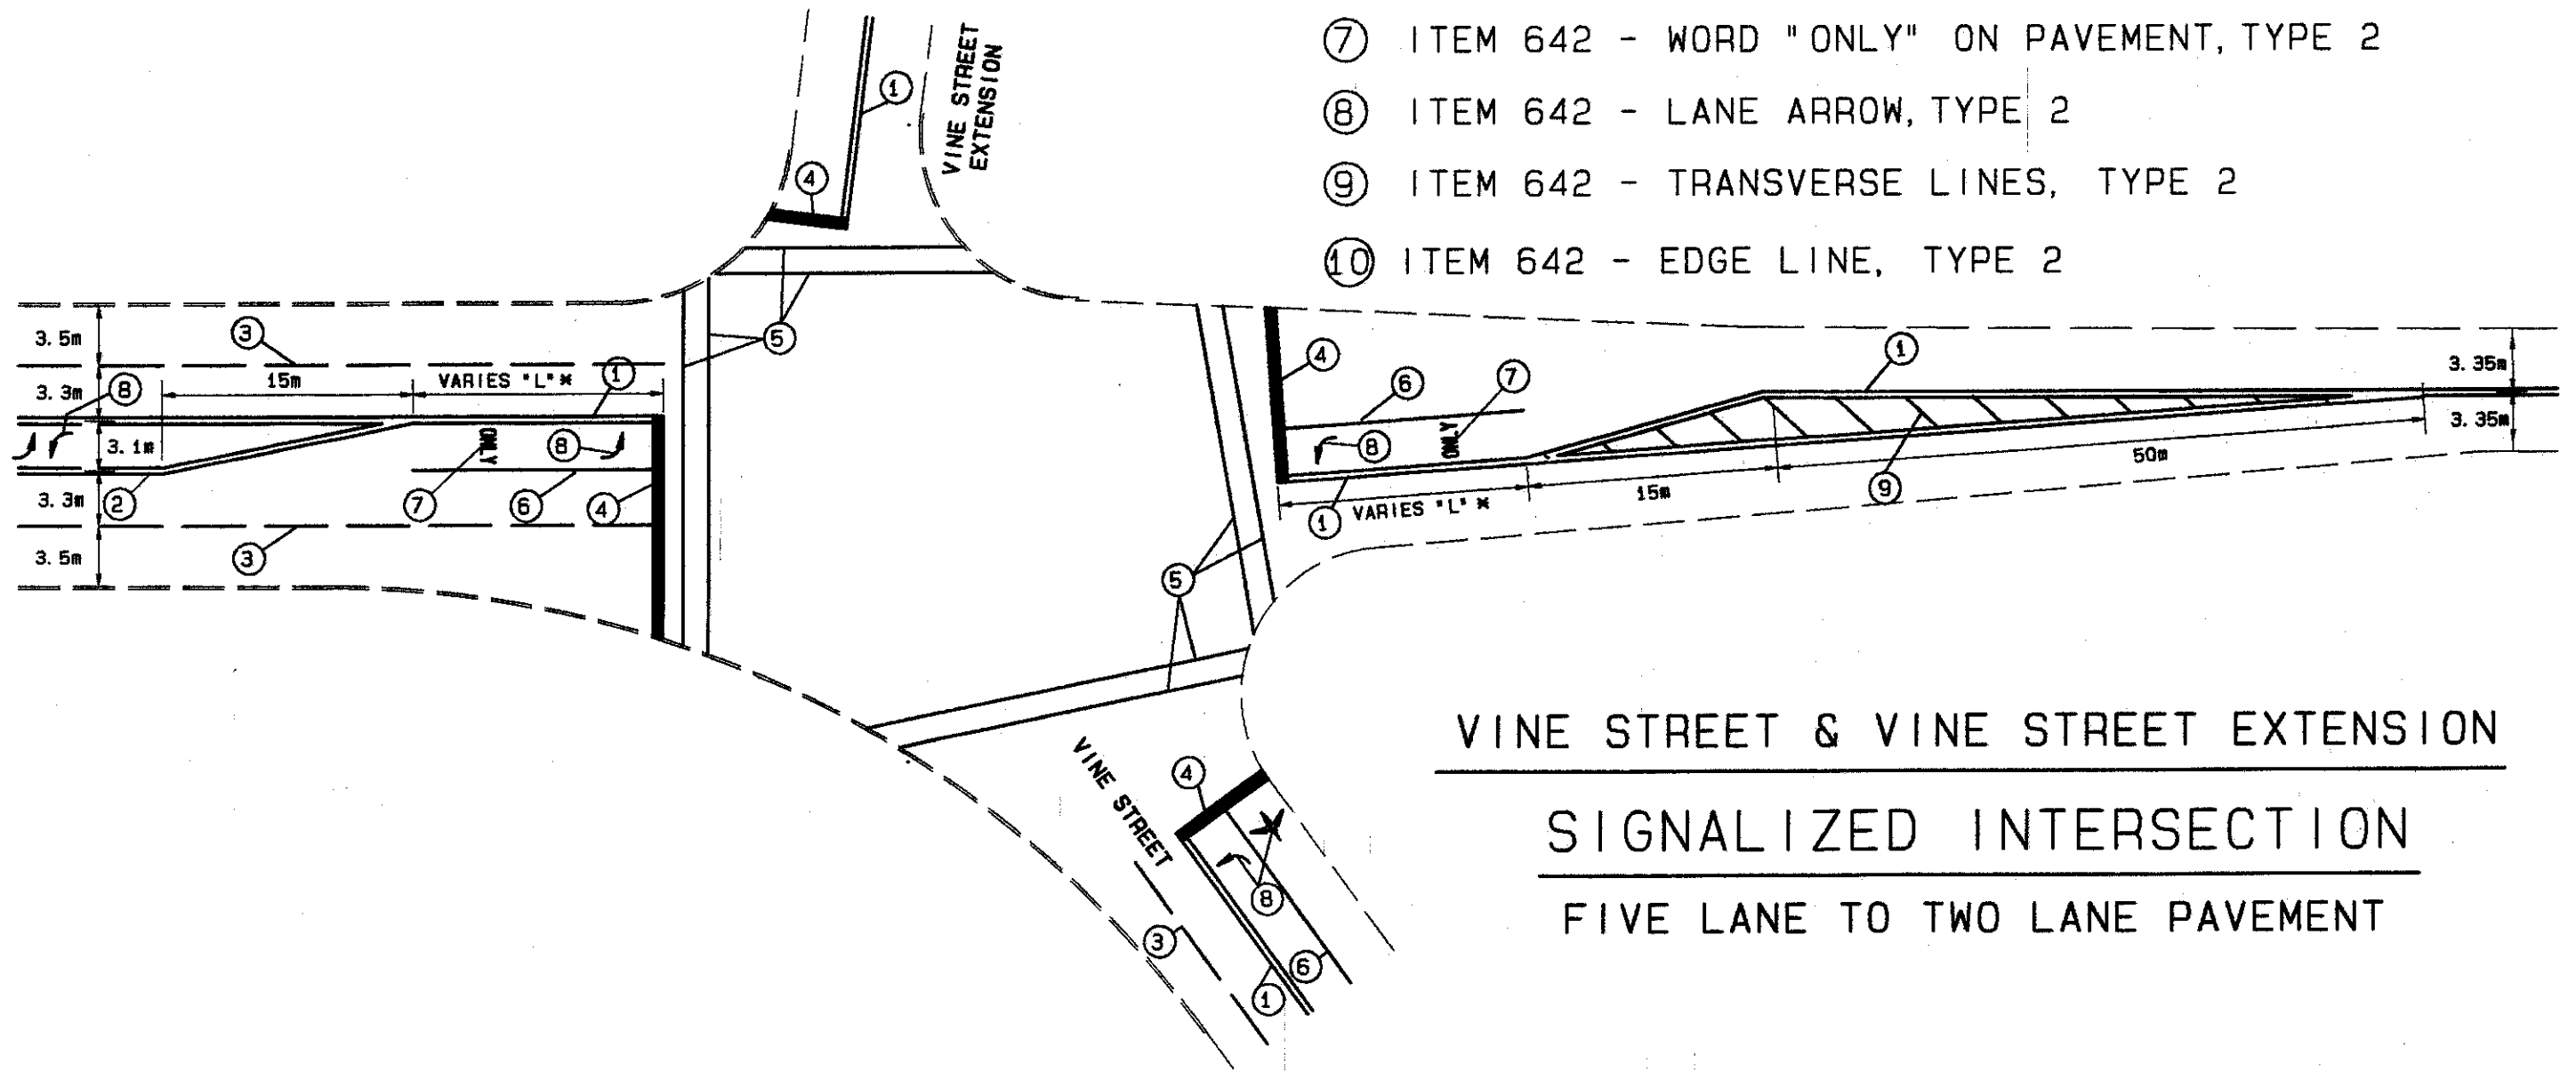

VINE STREET & VINE STREET EXTENSION  
SIGNALIZED INTERSECTION  
FIVE LANE TO TWO LANE PAVEMENT

PVTMRK LAYER 110