



7-5-1

DESIGNATION	SR 283	SR 640
CURRENT YEAR	1986 A.D.T.	20,255
DESIGN YEAR	2000 A.D.T.	27,506
D.H.V.	1,656	830
D (DIRECTIONAL DISTRIBUTION)	50%	50%
T (PERCENT B & C TRUCKS)	4%	3%
V (DESIGN SPEED)	35 MPH	25 MPH

CONVENTIONAL SIGNS

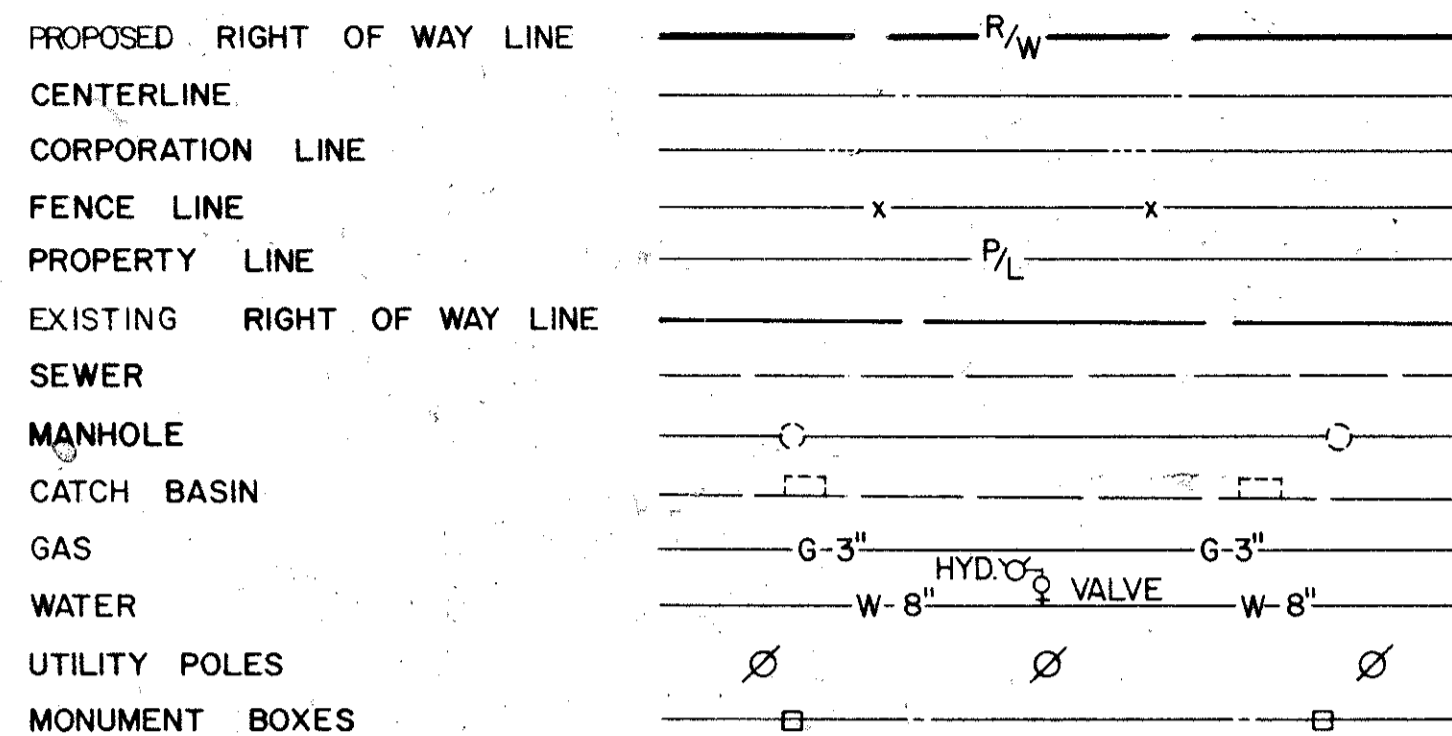

LEGEND FOR SIGNALS AND SUPPORTS

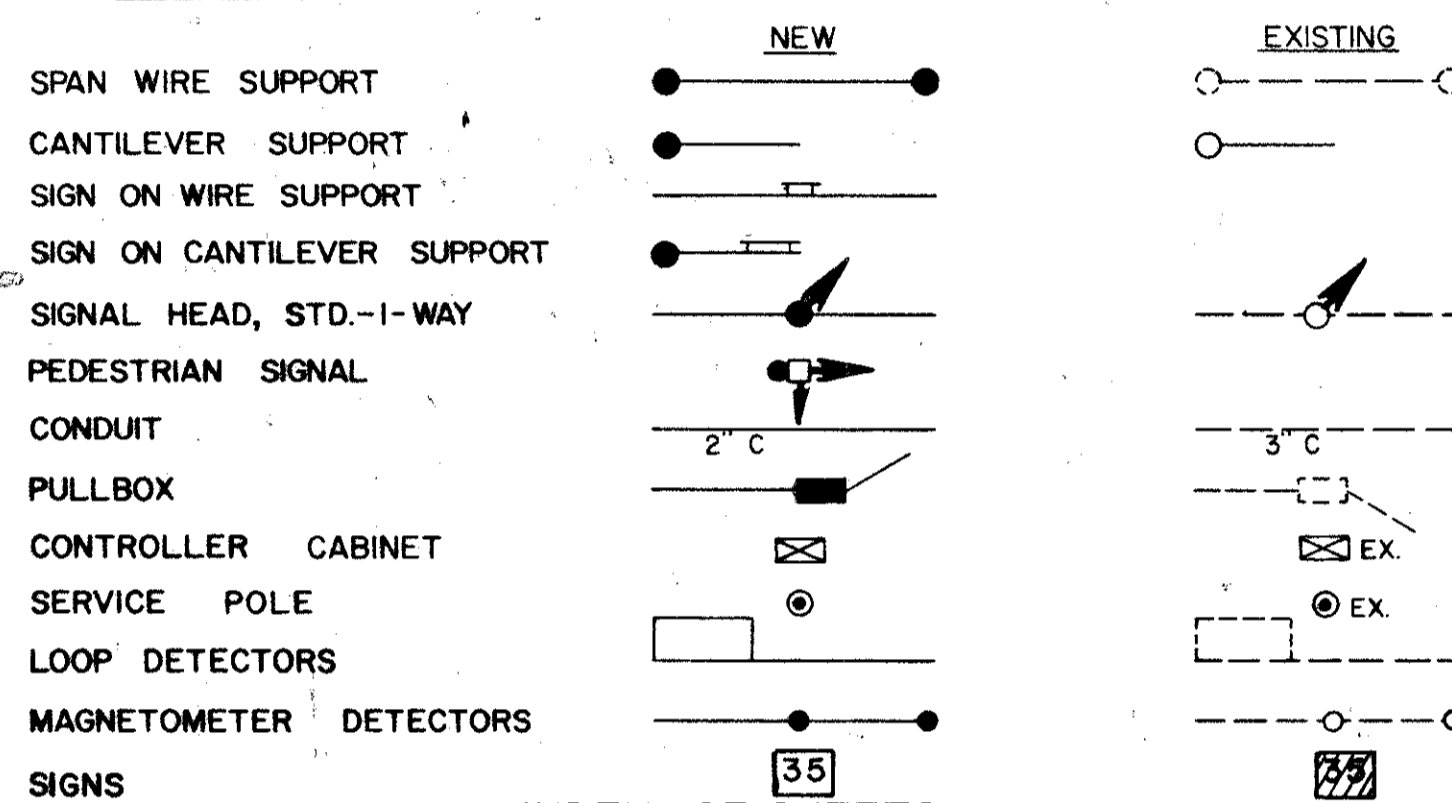

INDEX OF SHEETS

TITLE SHEET	1
GENERAL NOTES	2,3
GENERAL SUMMARY	4,4A
S.R. 283 AT GILCHRIST-FOXBORO DR. & EAST 288 th ST.	5
S.R. 283 AND EAST 293 rd ST.	6
S.R. 283 AT EAST 294 th ST. AND COOK DR. and RIGHT of WAY	7
S.R. 283 AND JOTES DR. and RIGHT of WAY	8
S.R. 283 AND BEST PRODUCTS DR. and RIGHT of WAY	9
S.R. 283 AT EAST 305 th AND BAYRIDGE BLVD.	10,11
S.R. 283 AND NORTH SHORE MALL and RIGHT of WAY	12
S.R. 283 AND VINE ST.	13
VINE ST. AND EAST 317 th ST.	14
VINE ST. AND ST. MARY'S PED. X-ING.	15
VINE ST. AND WILLOWICK DR.	16
ORIENTATION ANGLES	17
INTERCONNECT DIAGRAM	18
INTERCONNECT DISTANCES	19
TIME SPACE DIAGRAMS	20
PAVEMENT MARKING SUB-SUMMARY	21-23
SIGN SUB-SUMMARY	24
DETAILS	25

LINE DATA	TOTAL
S.R. 283 (LAKESHORE BLVD.) STA. 12+15 TO STA. 79+20	6705 L.F.
S.R. 640 (VINE ST.) STA. 0+00 TO STA. 41+80	4180 L.F.
LENGTH OF WORK	10,885 L.F.
	OR 2.062 MILES

Plans Prepared By:

TRAFF-PRO CONSULTANTS INC.
WILLOUGHBY, OHIO

DAVID J. LEPISTO PE #42680
03497


File No.	LAKE COUNTY
	PROJECT LAK-283/640-0.23/0.00
	Date of Letting
	Contract No.

STANDARD	CONSTRUCTION	DRAWINGS
BP-12 7-7-81		TC-41.20 3-26-79
HL-10 12-28-84		TC-41.40 6-18-79
HL-11 6-1-79		TC-41.41 8-2-79
		TC-85.10 1-20-84
	TC-82.10 8-29-84	TC-85.20 1-20-84
	TC-83.10 1-20-84	TC-42.20 3-26-79
	TC-83.20 1-20-84	TC-52.20 4-3-79
	TC-84.20 1-20-84	TC-71.10 4-9-79

SUPPLEMENTAL	SPECIFICATIONS
861	9-4-83
961	9-9-83


STATE OF OHIO
DEPARTMENT OF TRANSPORTATION
LAK-283/640-0.23/0.00

CITY OF WILLOWICK
LAKE COUNTY

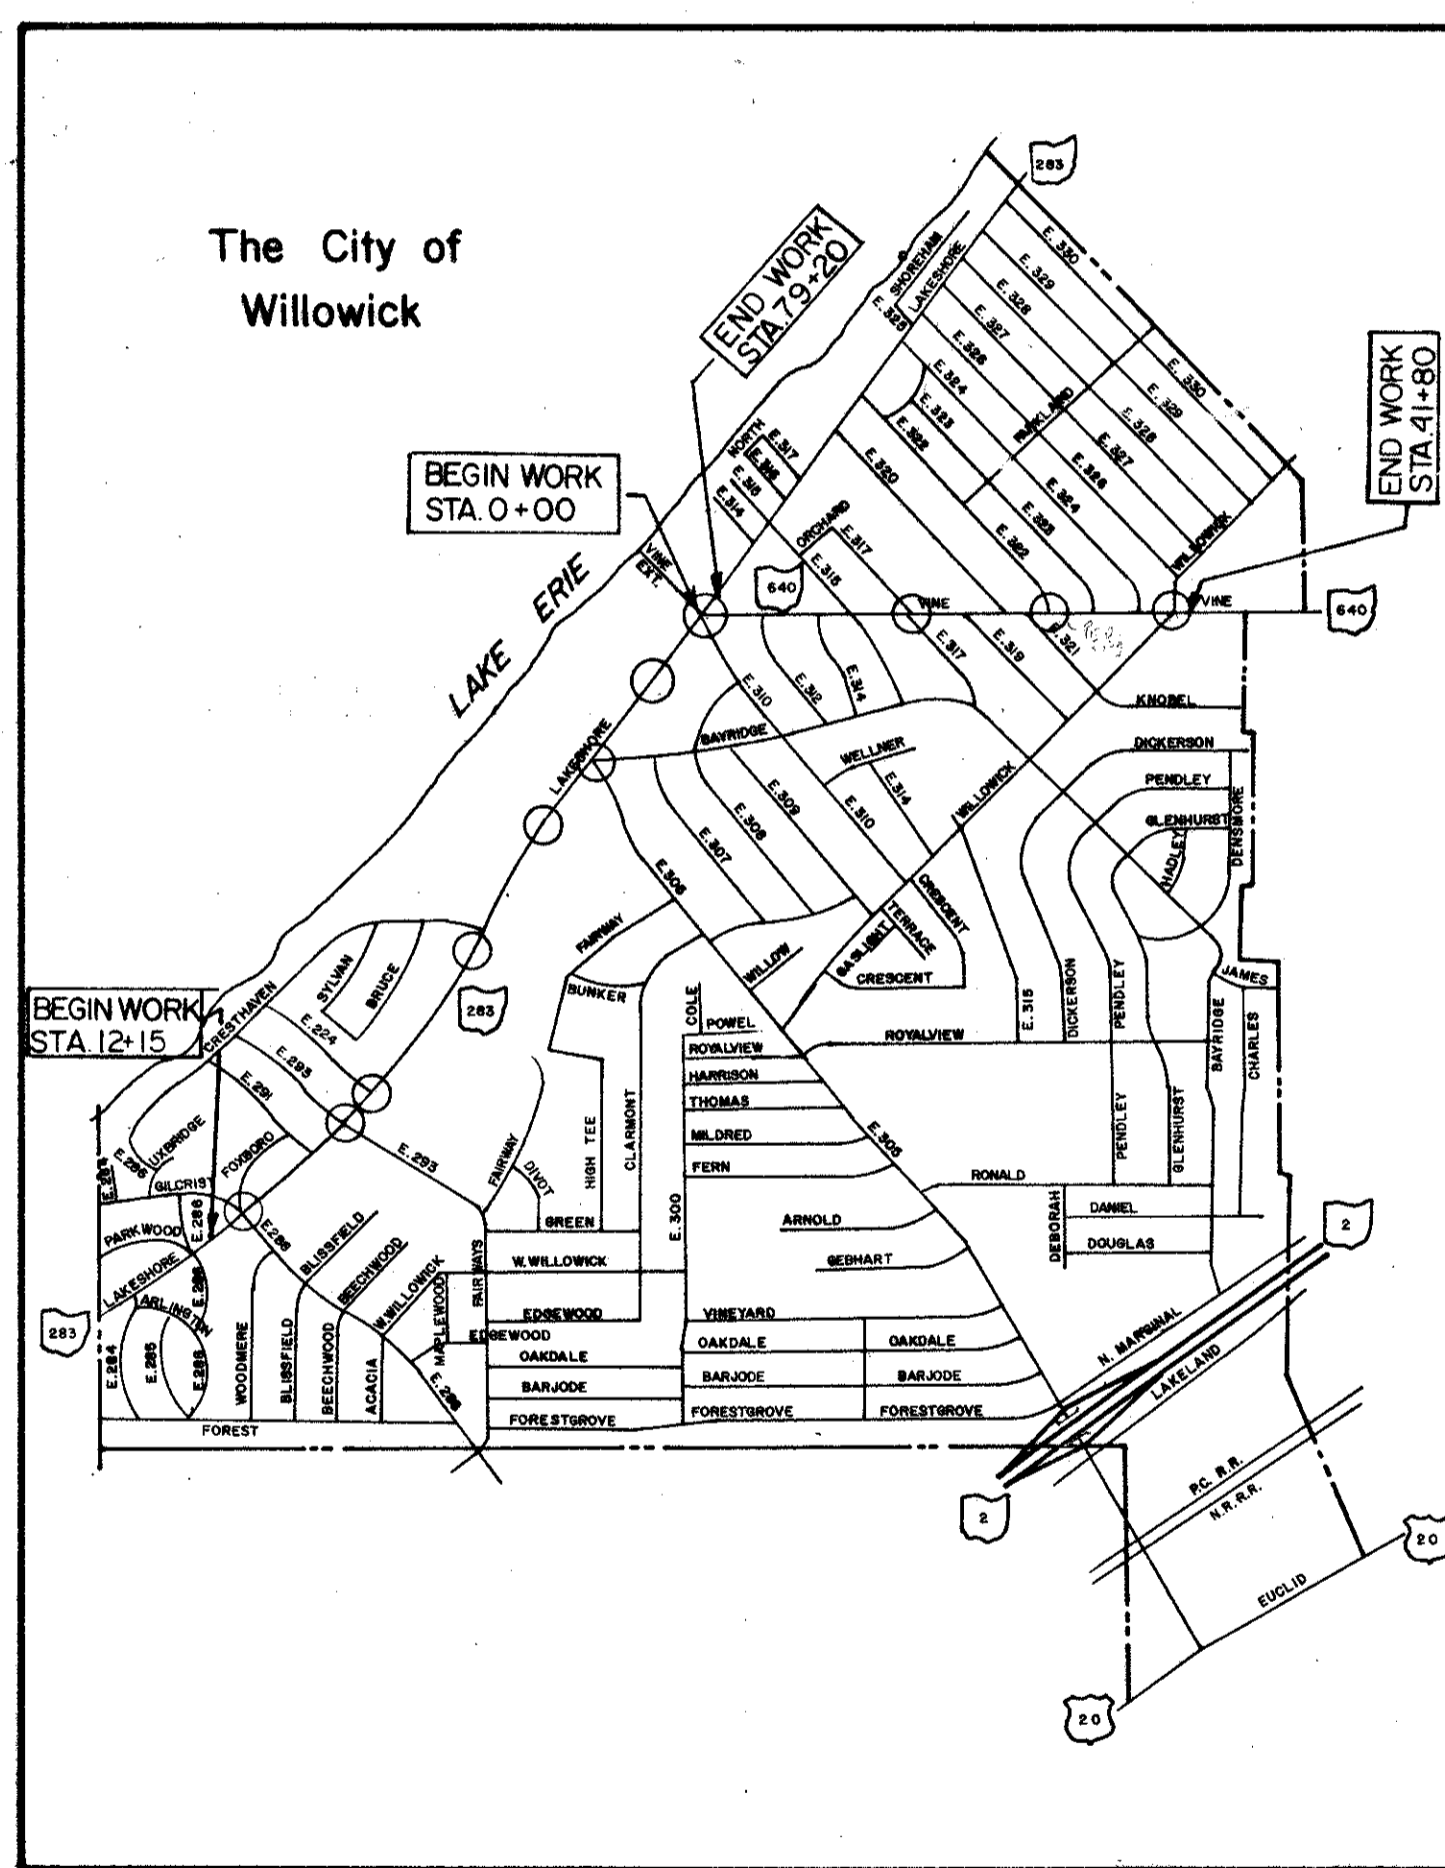

LOCATION MAP

PORTION TO BE IMPROVED
STATE ROADS
U. S. ROADS
OTHER ROADS

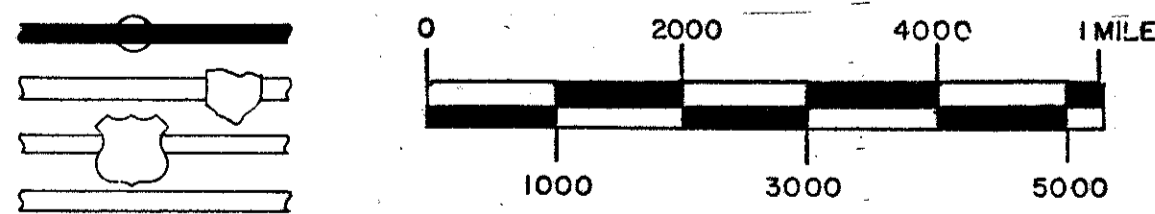

MICROFILM
MAR 30 1992



IX-ID99(14)

CALC. BY	DATE	OHIO
CHKD. BY	DATE	FHWA 5
		REGION
		FEDERAL PROJECT

LAK-283/640-0.23/0.00

IX-ID99(14)

1
25

1985 SPECIFICATIONS


The standard specifications of the State of Ohio, Department of Transportation, including changes and supplemental specifications listed in the proposal shall govern this improvement.

I hereby approve these plans and declare that the making of this improvement will not require the closing of traffic of the highway and that provisions for the maintenance and safety of traffic will be set forth on the plans and estimates.

Approved Martin A. Gullett
Date 7-7-86 District Deputy Director of Transportation

Approved Wayne H. Fauble
Date 8-1-86 Chief Engineer, Planning & Design

Approved Walter J. Smith
Date 8-1-86 Director, Department of Transportation

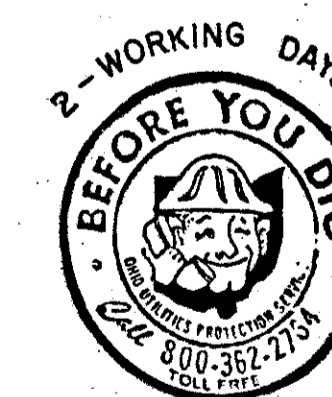

DEPARTMENT OF TRANSPORTATION
FEDERAL HIGHWAY ADMINISTRATION
Approved: _____
Division Administrator Date