
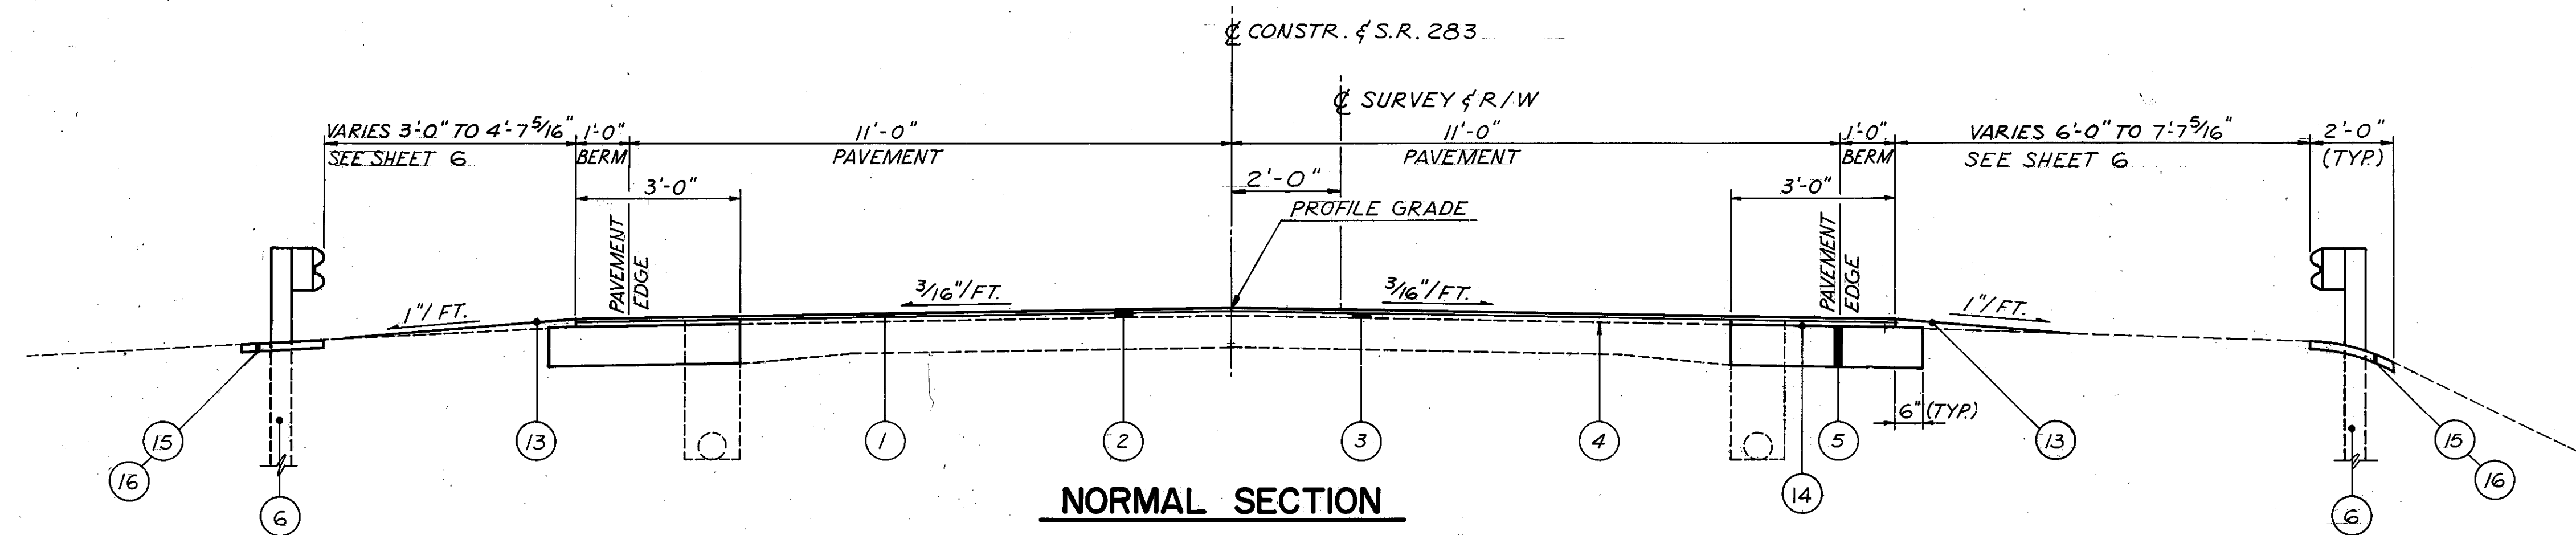


TYPICAL SECTIONS

TYPE 404

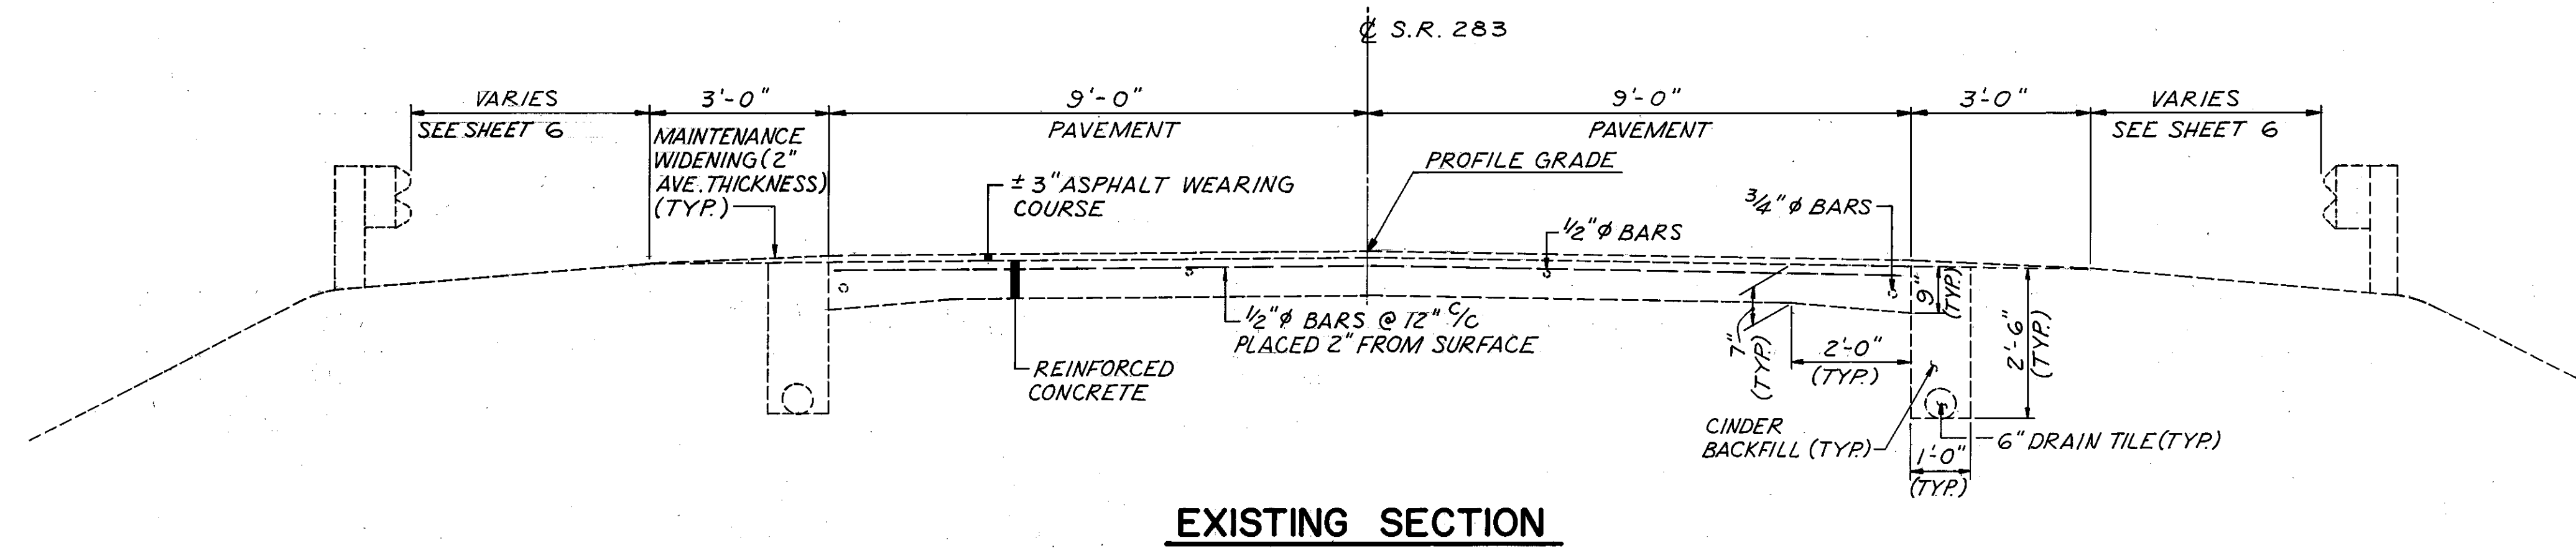

STA. 4+00.00 TO STA. 4+37.88 = 37.88 LIN. FT.
 STA. 7+78.45 TO STA. 8+00.00 = 21.55 LIN. FT.
 TOTAL = 59.43 LIN. FT.

LEGEND

- | | | |
|---|---|--|
| ① ITEM 404 1/4" ASPHALT CONCRETE AC-20 | ⑧ ITEM 402 1 3/4" ASPHALT CONCRETE AC-20 | ⑮ ITEM 404 4" ASPHALT CONCRETE, AC-20, UNDER GUARDRAIL |
| ② ITEM 202 WEARING COURSE REMOVED | ⑨ ITEM 203 SUBGRADE COMPACTION | ⑯ ITEM 203 LINEAR GRADING, AS PER PLAN |
| ③ ITEM 403 0" MIN. AND 1 3/4" MAX. ASPHALT CONCRETE AC-20 PRE-LEVELING COURSE | ⑩ ITEM 611 REINFORCED CONCRETE APPROACH SLAB (T=12"), AS PER PLAN | ⑰ ITEM 608 4" CONCRETE WALK |
| ④ ITEM 407 TACK COAT | ⑪ ITEM 609 CURB - TYPE 6 | |
| ⑤ ITEM 301 9" BITUMINOUS AGGREGATE BASE, AC-20 | ⑫ ITEM 304 6" AGGREGATE BASE, AS PER PLAN | |
| ⑥ ITEM 606 GUARDRAIL, TYPE 5 | ⑬ ITEM 659 SEEDING AND MULCHING | |
| ⑦ ITEM 304 8" AGGREGATE BASE, AS PER PLAN | ⑭ ITEM 408 BITUMINOUS PRIME COAT | |