
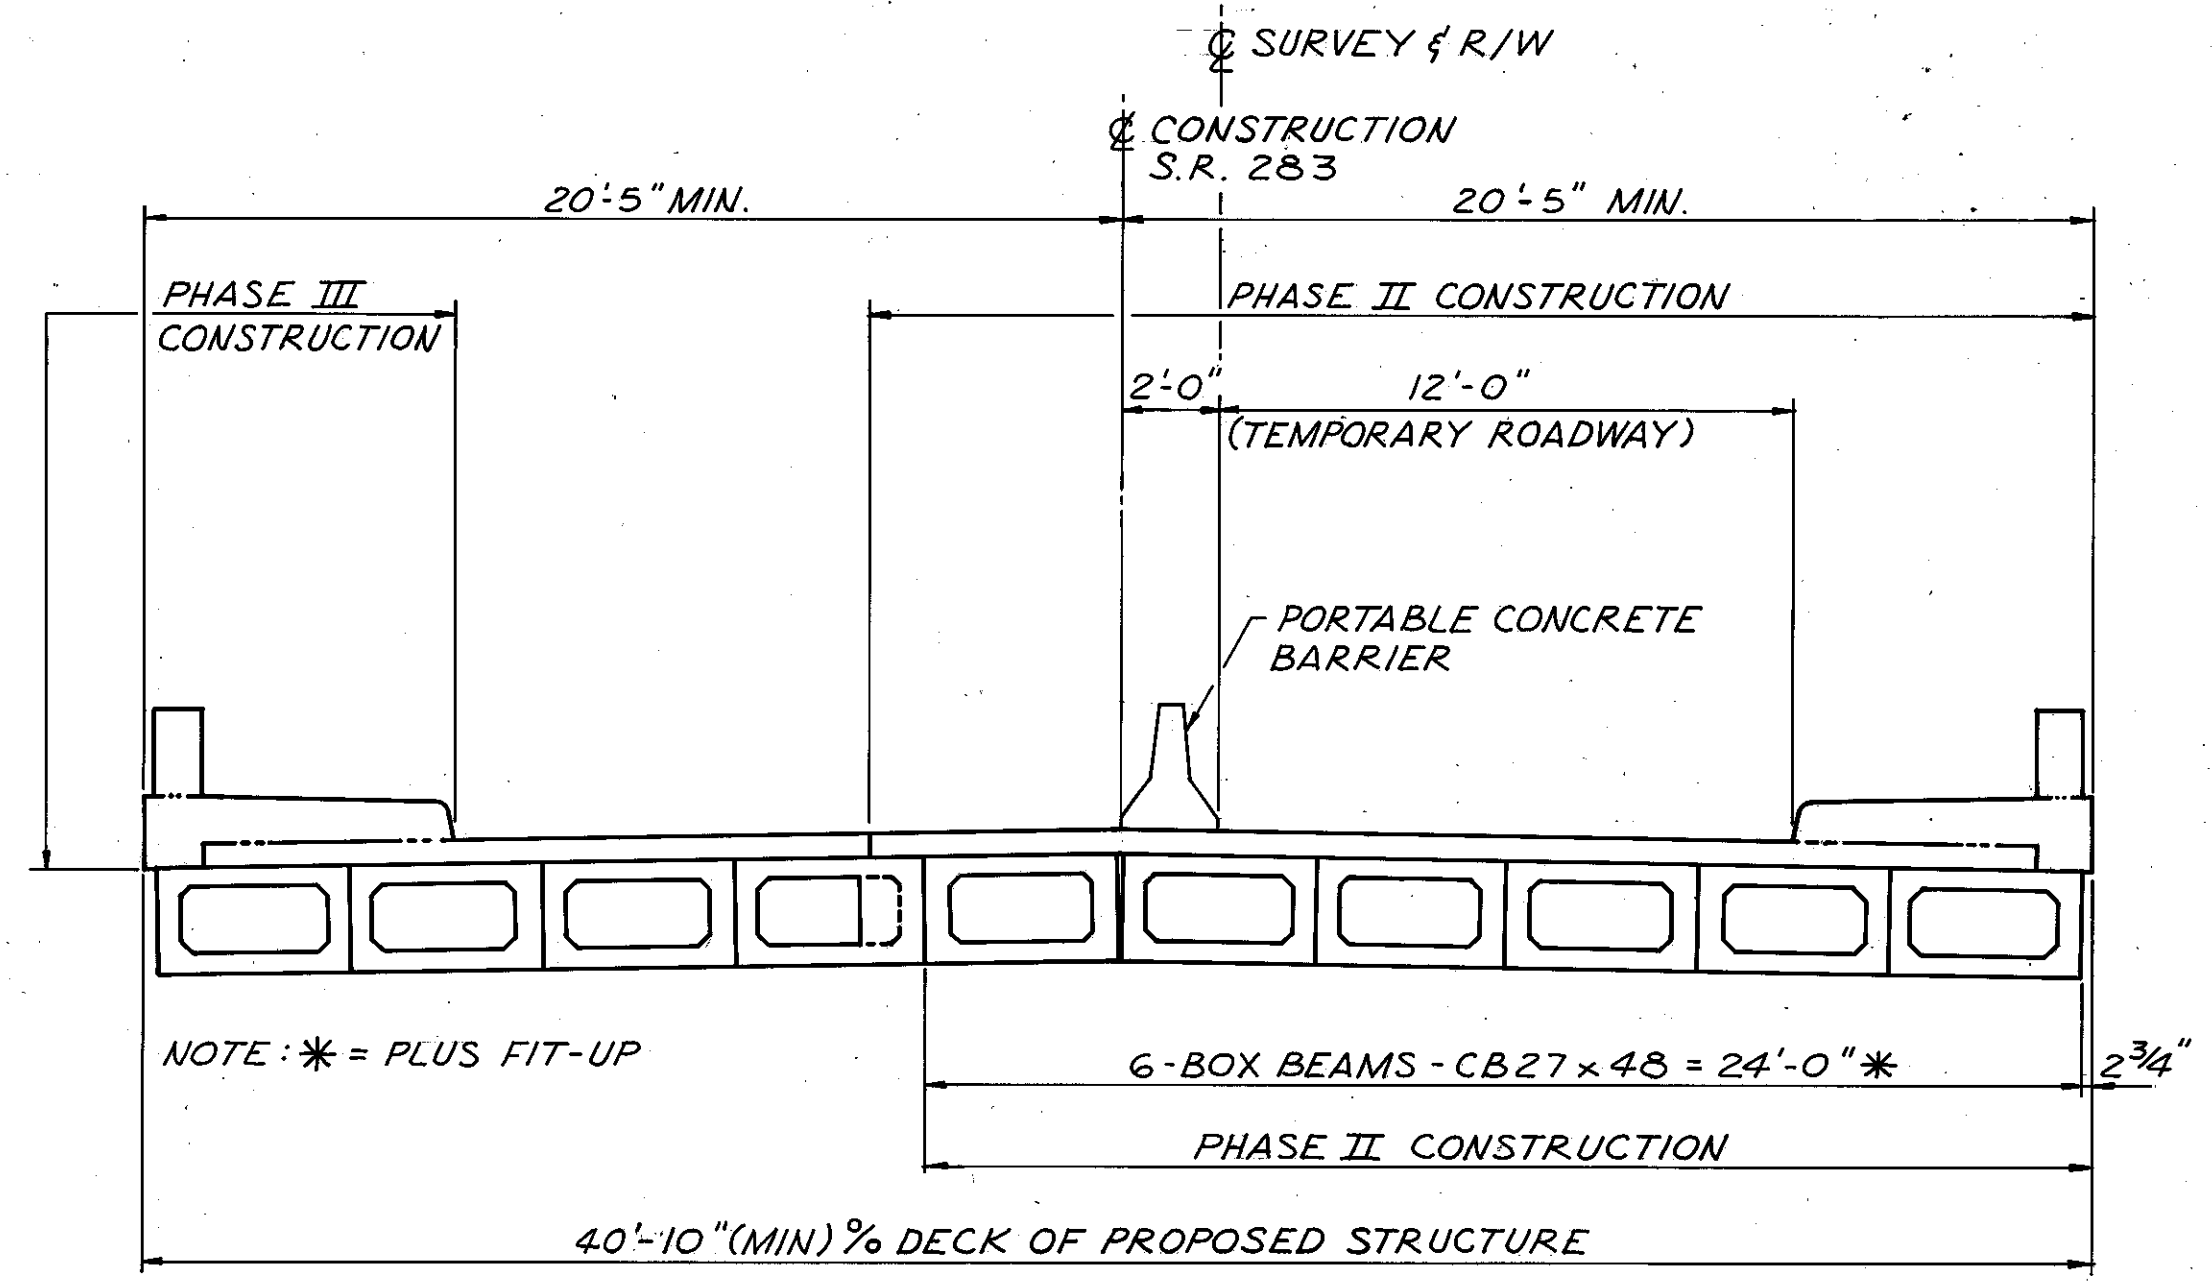
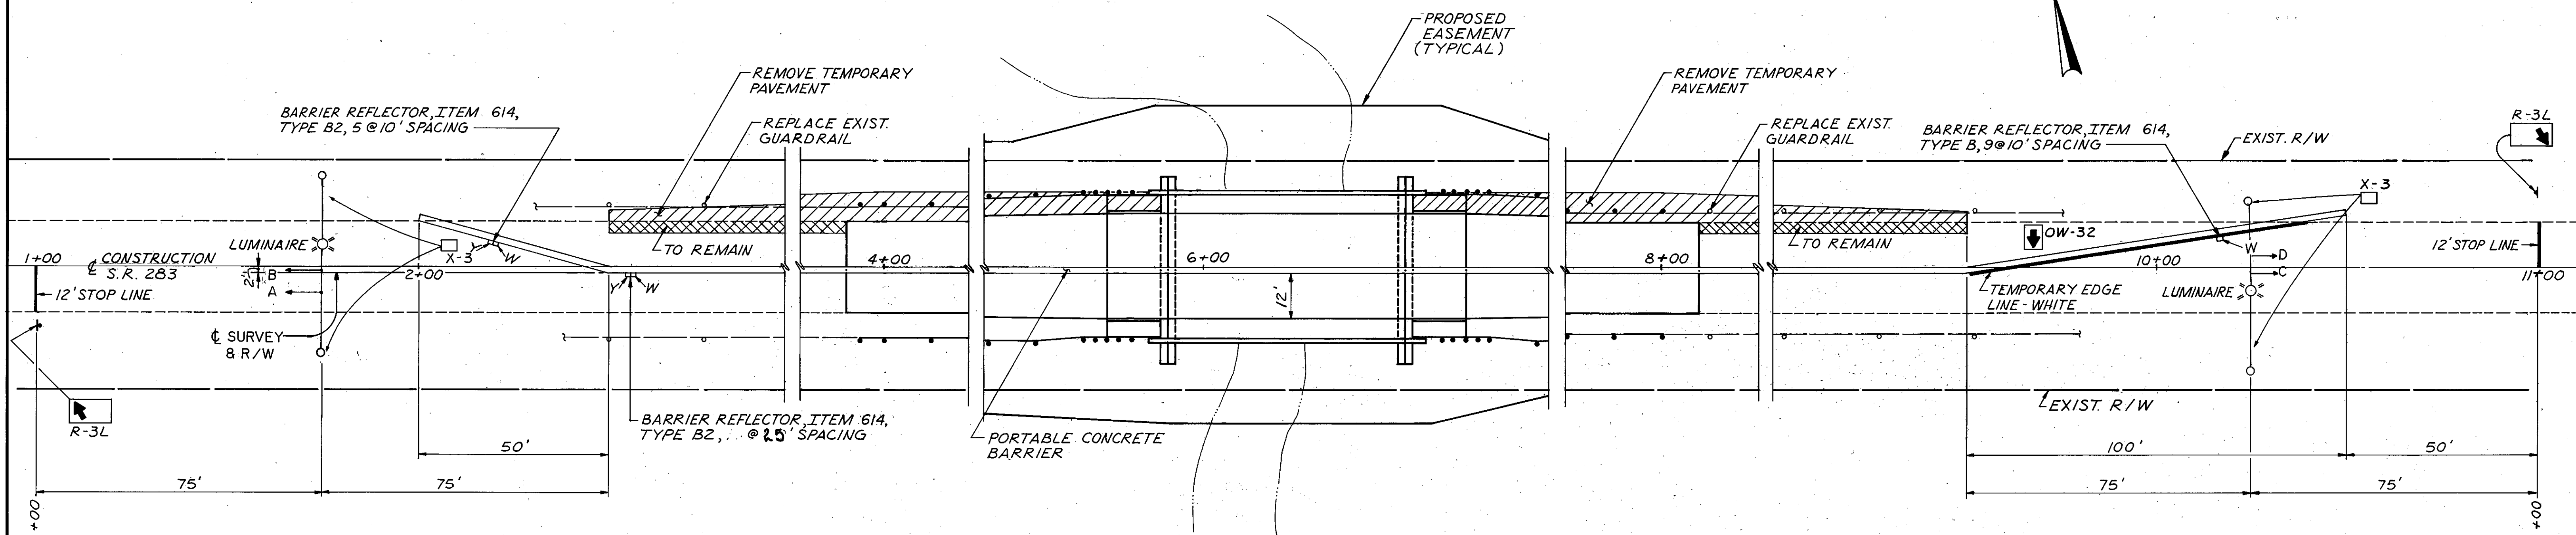


TRAFFIC MAINTENANCE PLAN PHASE III

LAK -283-II.65	OHIO FHWA REGION 5	10 24
	FEDERAL PROJECT	

LAKE COUNTY
LAK-283-II.65

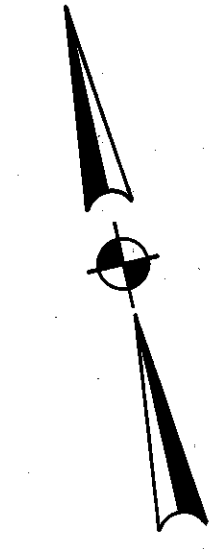

PHASE II
(LOOKING UPSTATION)

JOHN E. FOSTER AND ASSOCIATES, INC. 2999 Payne Ave., Cleveland, Ohio 44114						
TRAFFIC MAINTENANCE PLAN-2						
BRIDGE NO. LAK - 283 - II.65 SR 283 OVER MENTOR MARSH						
LAKE COUNTY						
DESIGNED	DRAWN	TRACED	CHECKED	REVIEWED	DATE	REVISED
H.W.R.	D.M.T.	-	S.N.A.	H.S.S.	1/93	