

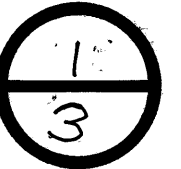


FHWA REGION	STATE	PROJECT	DATE
	OHIO	BRIDGE NO.: LAK-283-11.65	2-20-90

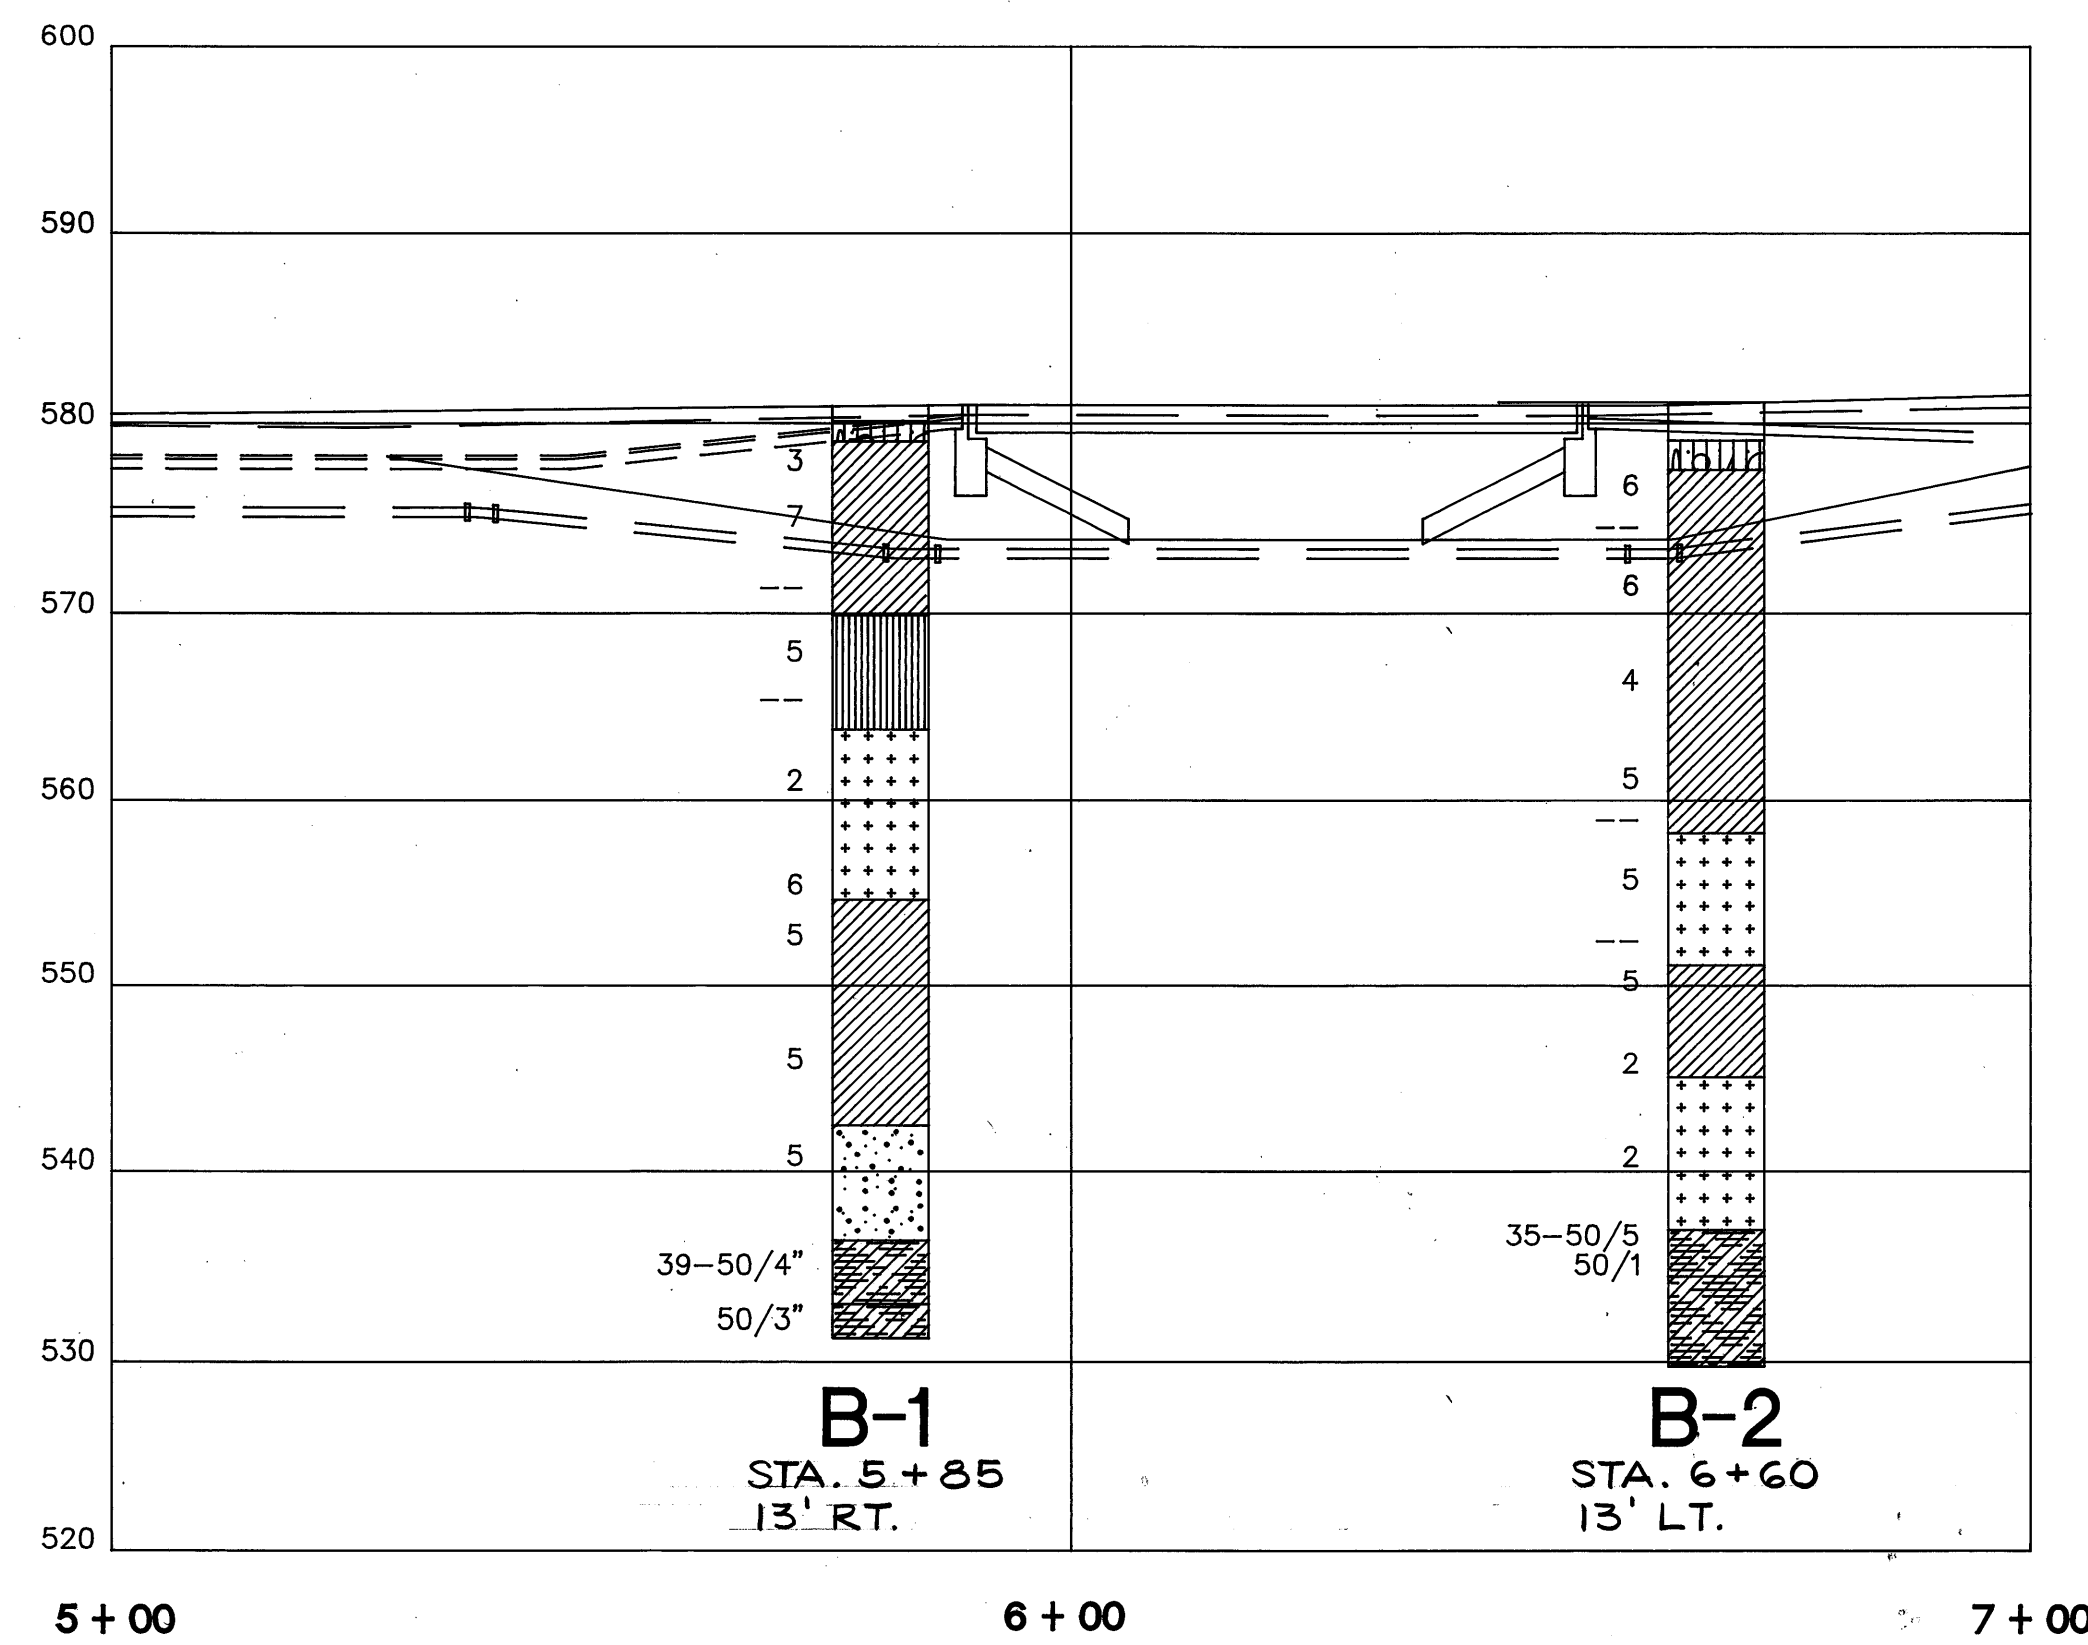

LAKE COUNTY  
LAK-283-11.65

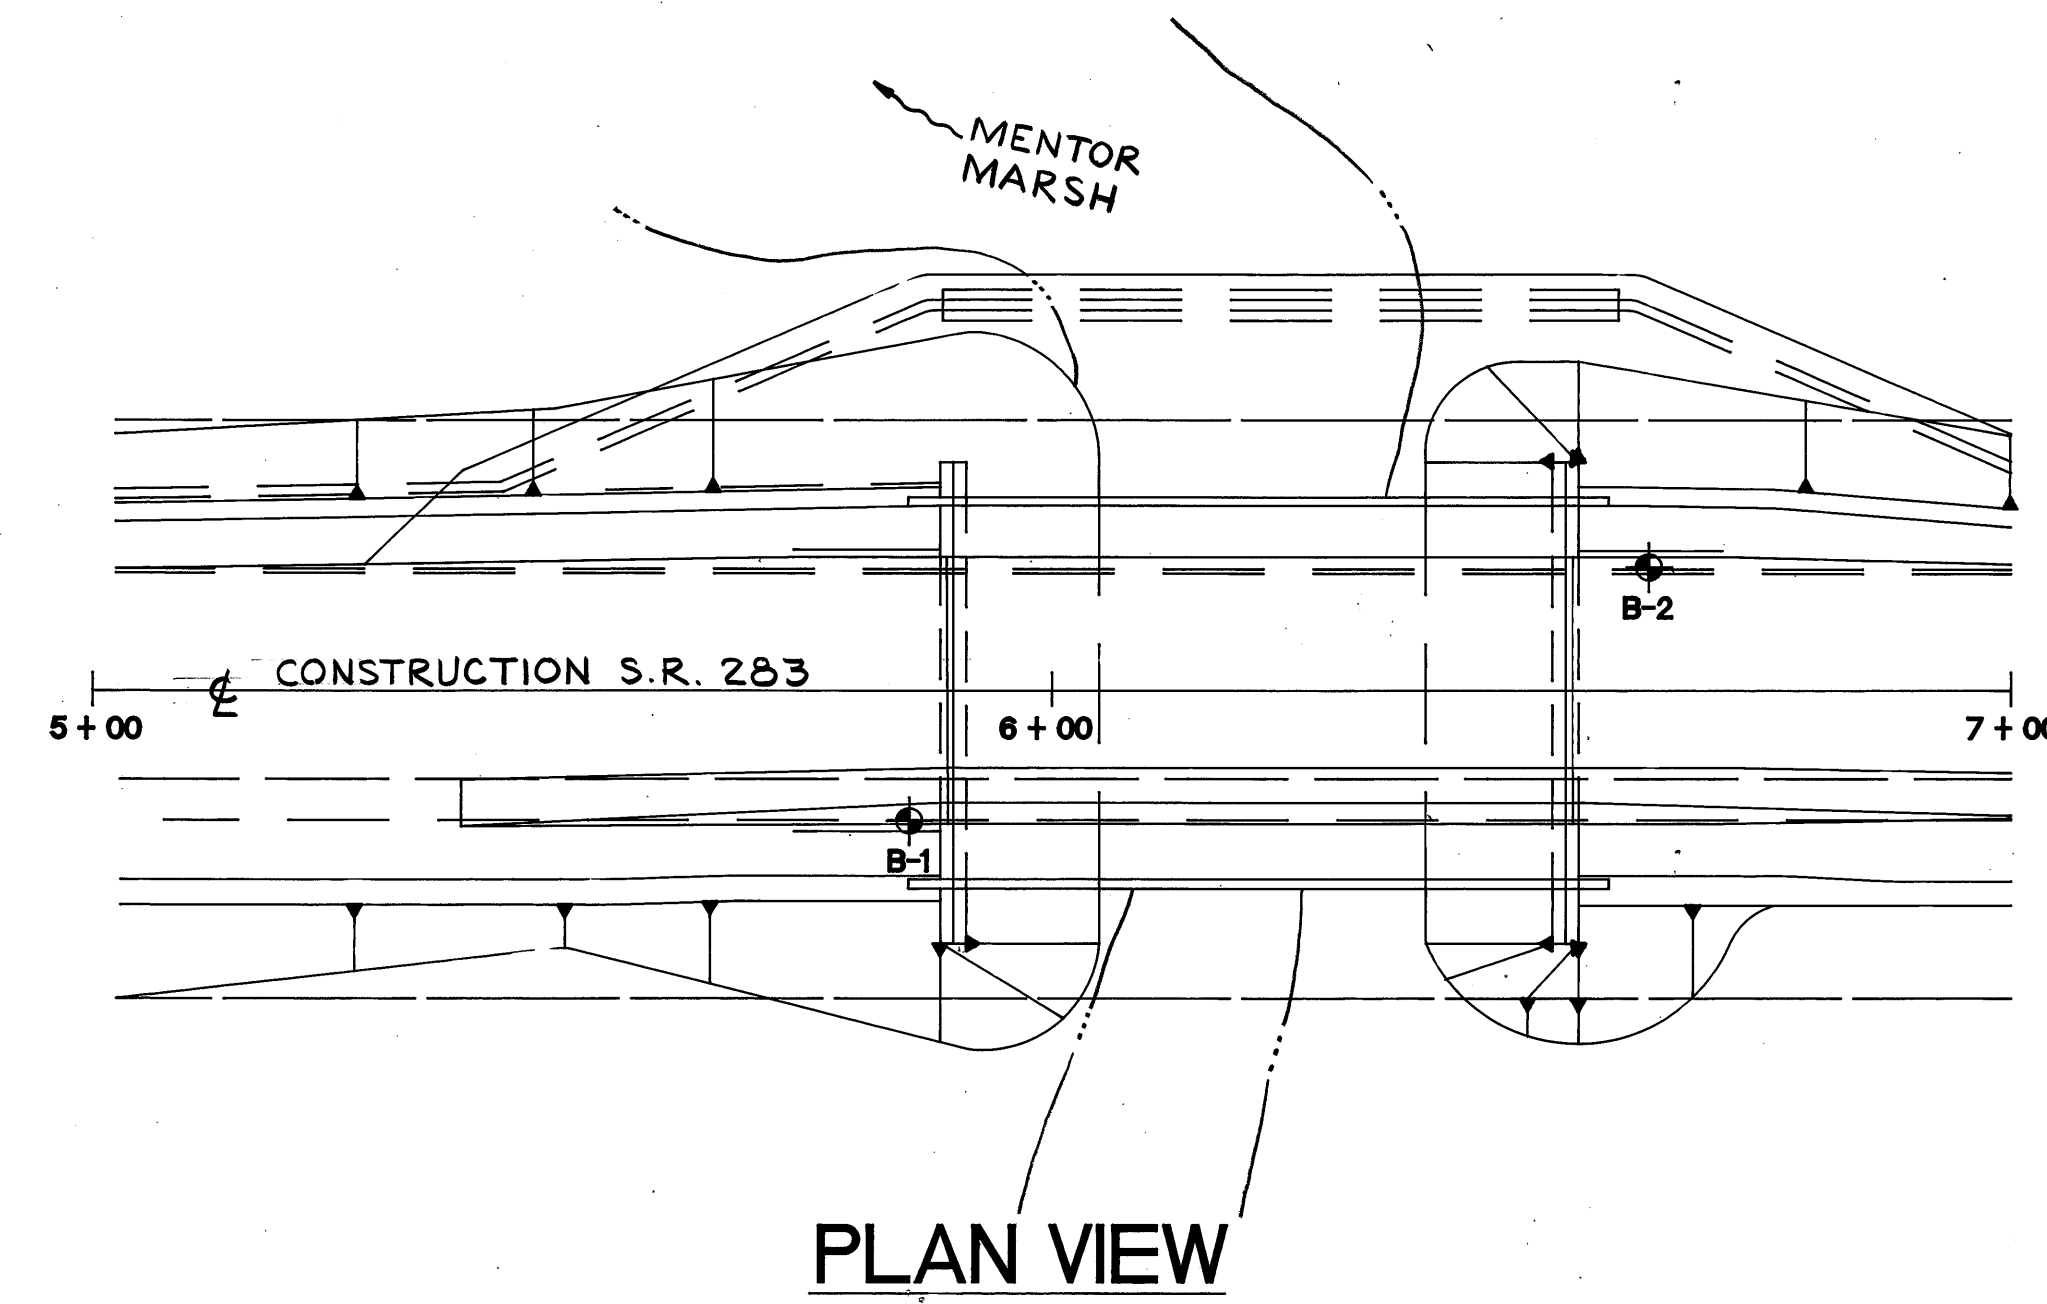

NOTE: FOR LEGEND AND GENERAL GEOTECHNICAL NOTES  
SEE SHEET 26 OF 27.

PROFILE

C:\GEO TECH\31LAK283.DWG

<b>PSI</b> Professional Service Industries, Inc. Geotechnical • Environmental Services • Engineering Materials Testing • Roof Consulting • Analytical Services		
SCALE : 1"=20'	APPROVED BY : A.V.	DRAWN BY : MTG
DATE : 1-3-94		REVISED :
CLIENT : JOHN E. FORSTER & ASSOCIATES, INC.		
PROJECT NAME : BRIDGE REPLACEMENT BRIDGE NO.: LAK-283-11.65 LAKE COUNTY, OHIO	DRAWING NUMBER : 142-95127	