


Painesville-Euclid Road
S.H. 520 Sec. 18 & Lakeline
Lake County.

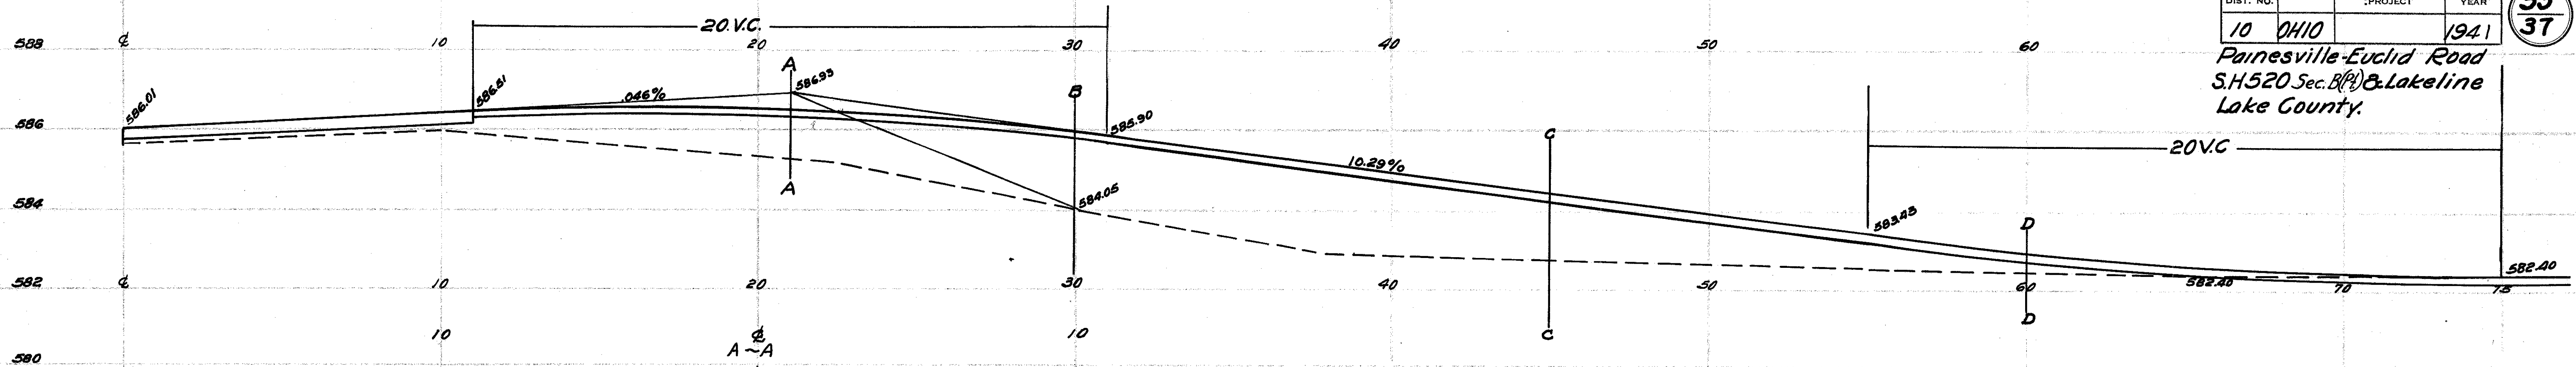

DRIVE 147+73 (RIGHT)


QUANTITIES
Excavation 3 Cu.Yds.
Embankment 81 Cu.Yds.
Agg. I-17 Approach (Rolled) 98 Cu.Yds.

20 V.C.

Sta	Curve Elev
0+11	586.57
0+16	586.59
0+21	586.42
0+26	586.28
0+31	585.90

20 V.C.

Sta	Curve Elev
0+45	582.43
0+60	582.97
0+65	582.66
0+70	582.46
0+75	582.40

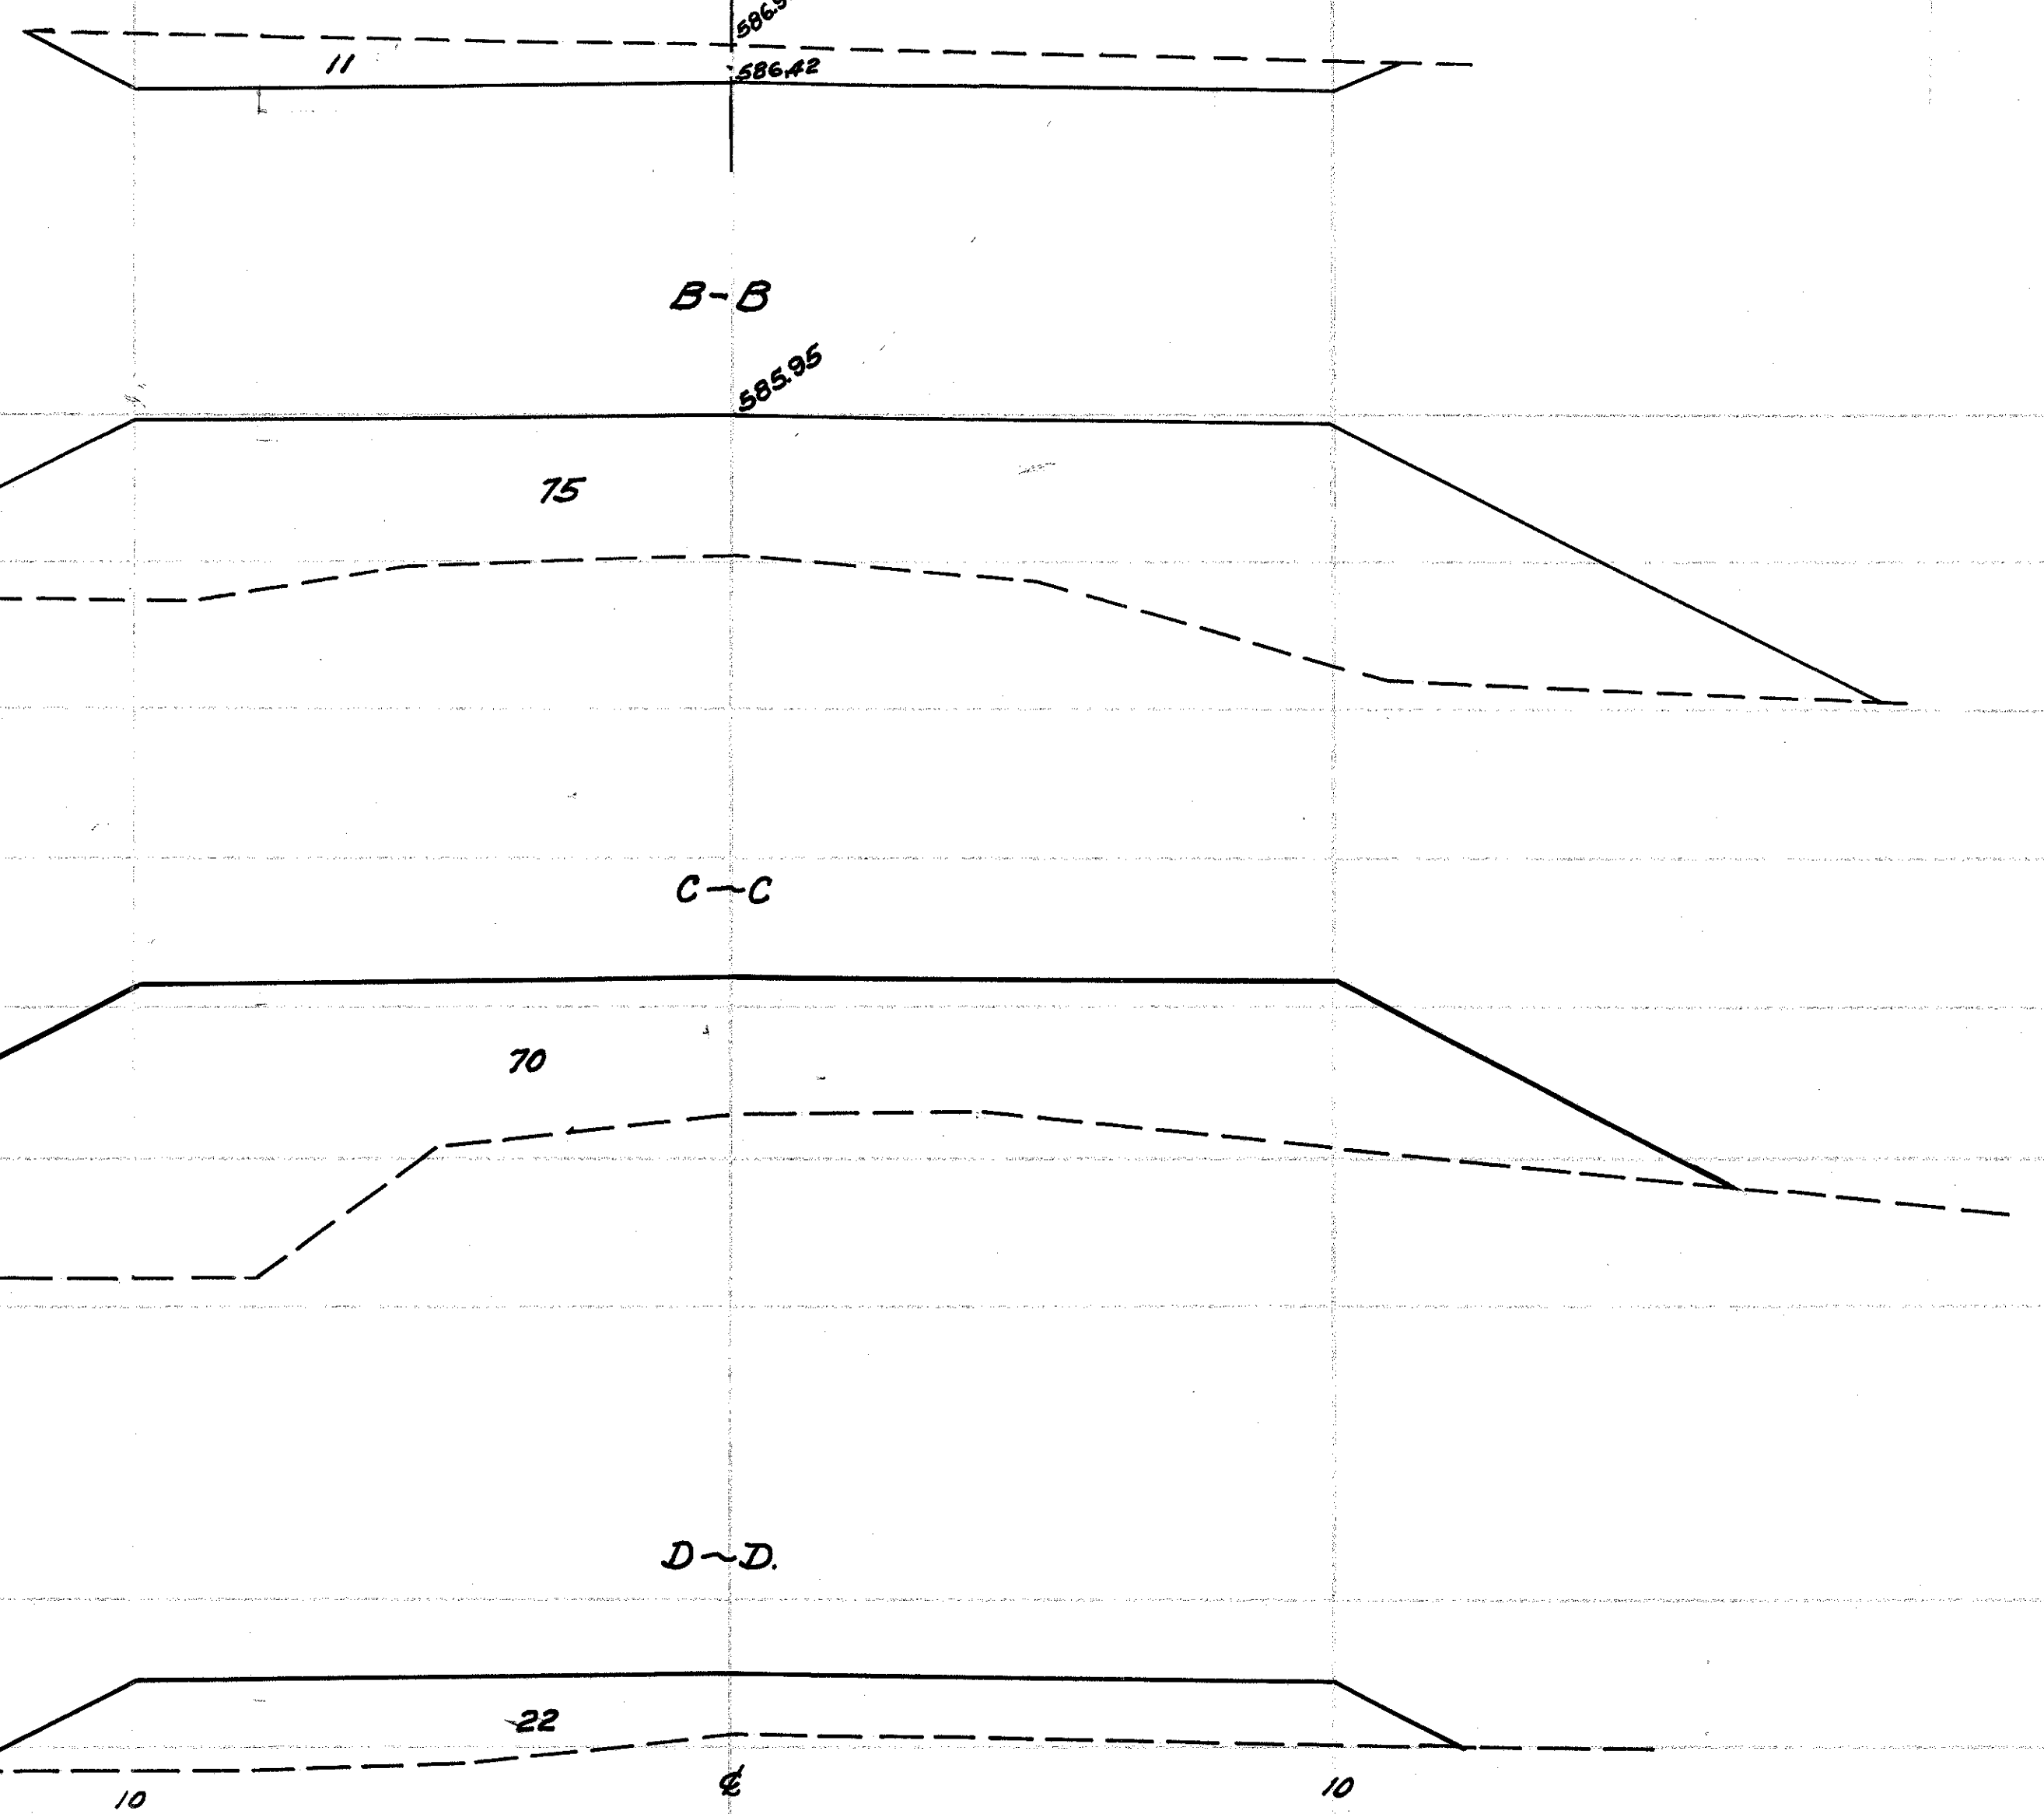

EXCAVATION & EMBANKMENT

Sta	END STA	AREA	Dist	Cu. Yds.	Sta	END STA	AREA	Dist	Cu. Yds.
0+11	0		10	2	0+23	0		75	10
0+21	11		9	1	0+30	75		145	40
0+23	0				0+45	70		92	25
			TOTAL	3	0+60	25		22	6
					0+75	0			
						TOTAL			81

