
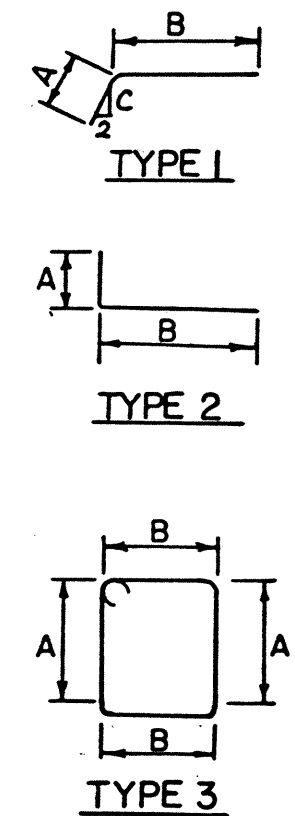


- PORTION TO BE REMOVED

REINFORCING STEEL LIST							
BRIDGE LAK - 283 - 0472							
MARK	TOTAL	LENGTH	WT.(LBS)	TYPE	A	B	C
S501	24	5'-0"	125	1	0'-6"	4'-6"	0'-5"
S502	64	1'-0"	67	STR.			
S503	16	3'-8"	61	3	1'-2"	0'-8"	
S504	32	2'-0"	67	STR.			
S505	12	5'-3"	66	2	0'-7"	4'-8"	
S506	12	5'-2"	65	2	0'-6"	4'-8"	
S507	8	5'-4"	45	3	2'-0"	0'-8"	

NOTE: NEOPRENE GLAND NOT SHOWN

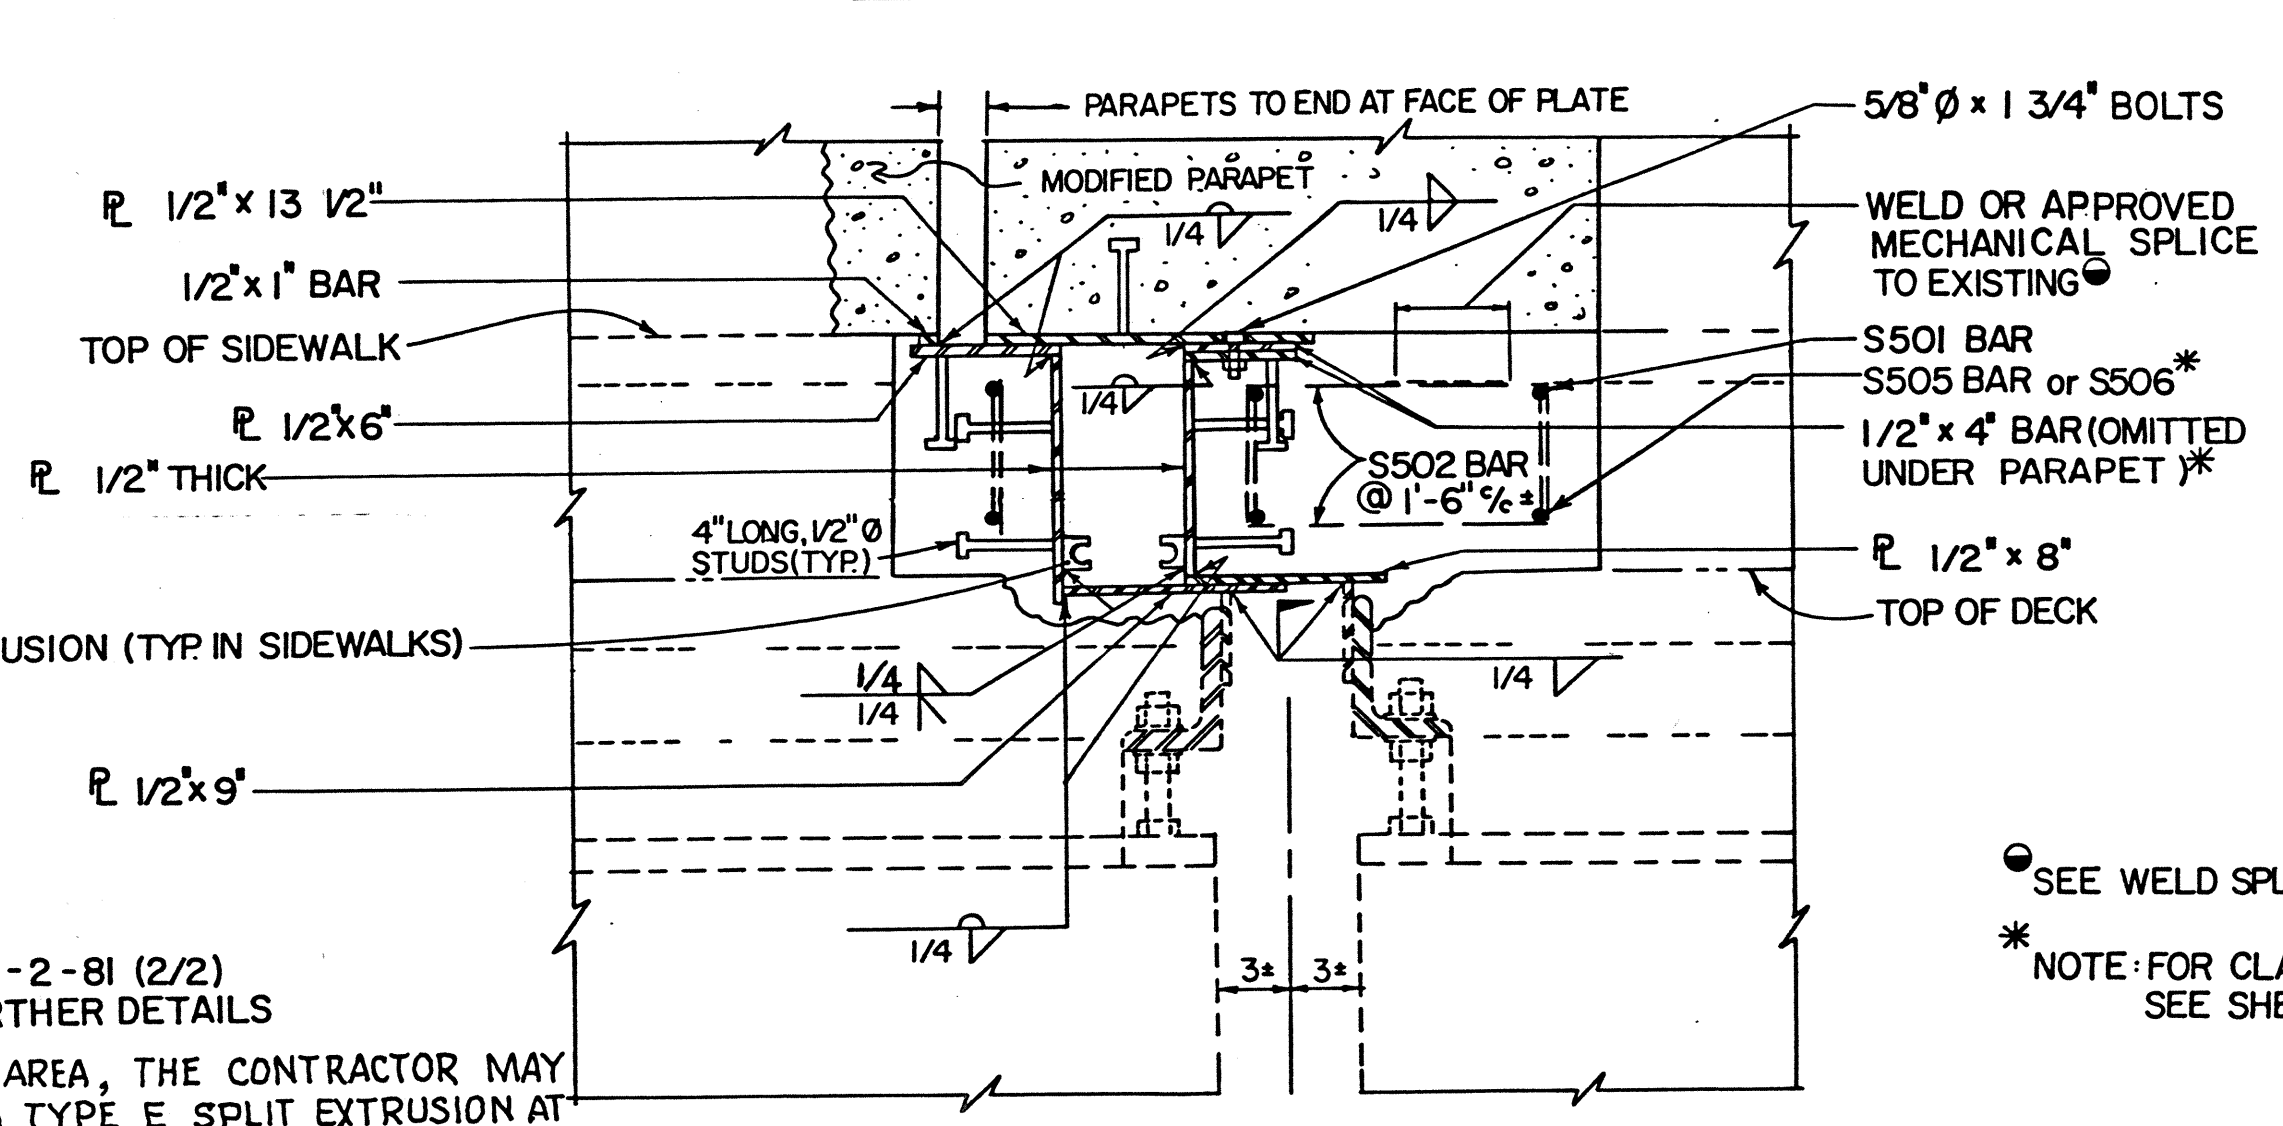

● SEE WELD SPLICE DETAIL SHEET 10.

* NOTE: FOR CLARIFICATION SEE SHEET 12.

SEE EXJ - 2 - 81 (2/2) FOR FURTHER DETAILS

** IN THE SIDEWALK AREA, THE CONTRACTOR MAY ELECT TO USE A TYPE E SPLIT EXTRUSION AT NO EXTRA COST TO THE STATE. WITH THIS OPTION, THE TOP OF THE SPLIT EXTRUSION & THE 1/2" THICK PLATE SHALL BE SEALED WITH "BDNALISTIC" ADHESIVE.

MODIFIED SIDEWALK JOINT

SIDEWALK JOINT DETAILS