
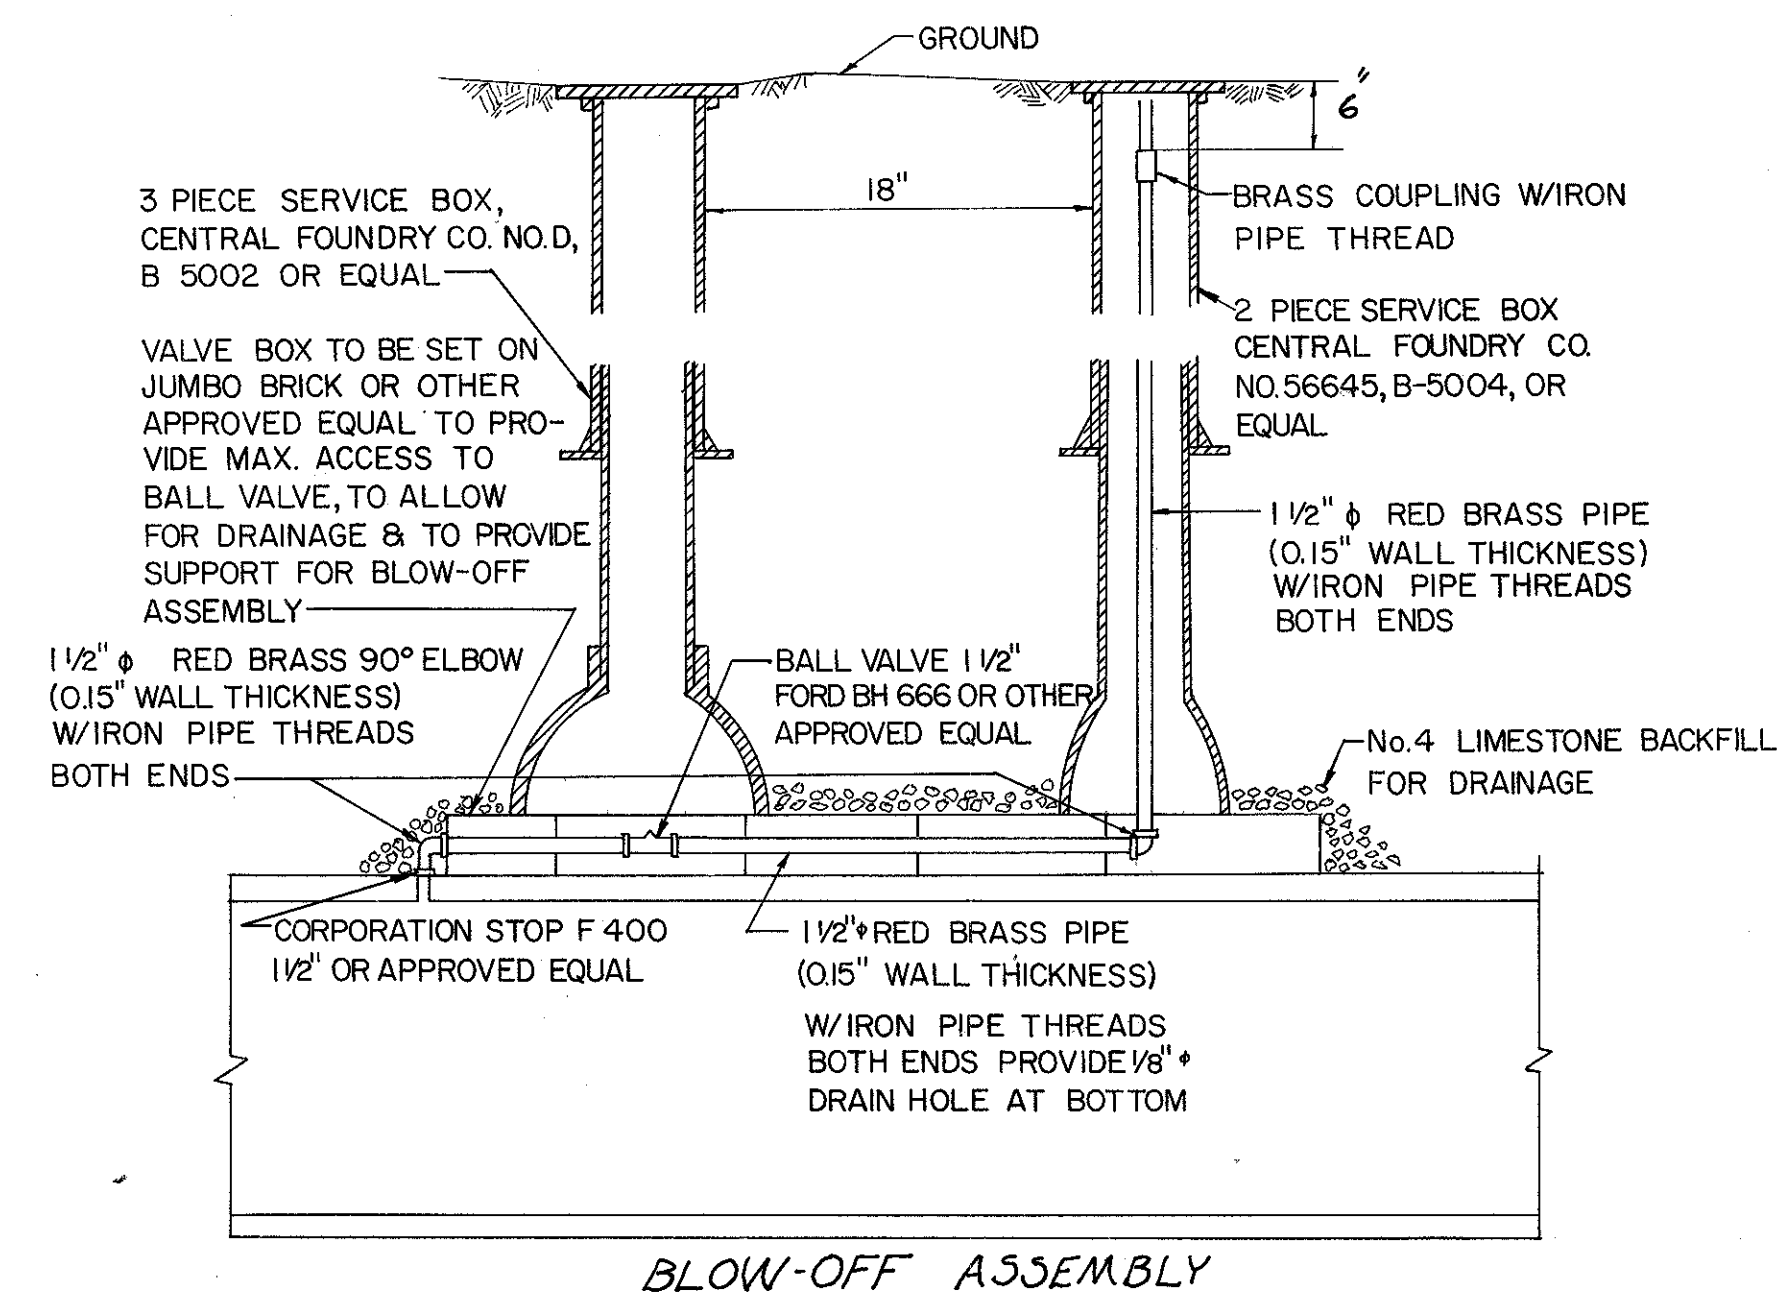


REF	LOCATION	202 LF	202 LF	604 EA	202 SY	606 LF	202 EA	606 EA
R-1	Sta. 139+37.49 E			1				
R-2	Sta. 138+80 To Sta. 142+50					345		1
R-3	Sta. 141+12 To Sta. 142+50		138					
R-4	Sta. 138+80 To Sta. 140+15		135					
R-5	Sta. 142+30, 27 Lt.							1
R-6	Sta. 142+36	5						
R-7	Sta. 142+20, Lt.				48			
R-8	Sta. 139+10 to Sta. 141+85					225		2
TOTALS		5	273	1	48	570	1	3

REF	LOCATION	604 EA	604 EA	604 EA	605 LF	603 LF	603 LF
D-1	Sta. 142+36, 32' Lt.			1			
D-2	Sta. 139+88, 11' Rt.		1				
D-3	Sta. 142+50, 36.5 Lt.	1					
D-4	Sta. 142+36 To Sta. 142+50						15
D-5	Sta. 140+70 To Sta. 142+50				180		
D-6	Sta. 142+50, Lt.						12
TOTALS		1	1	1	180		15 12

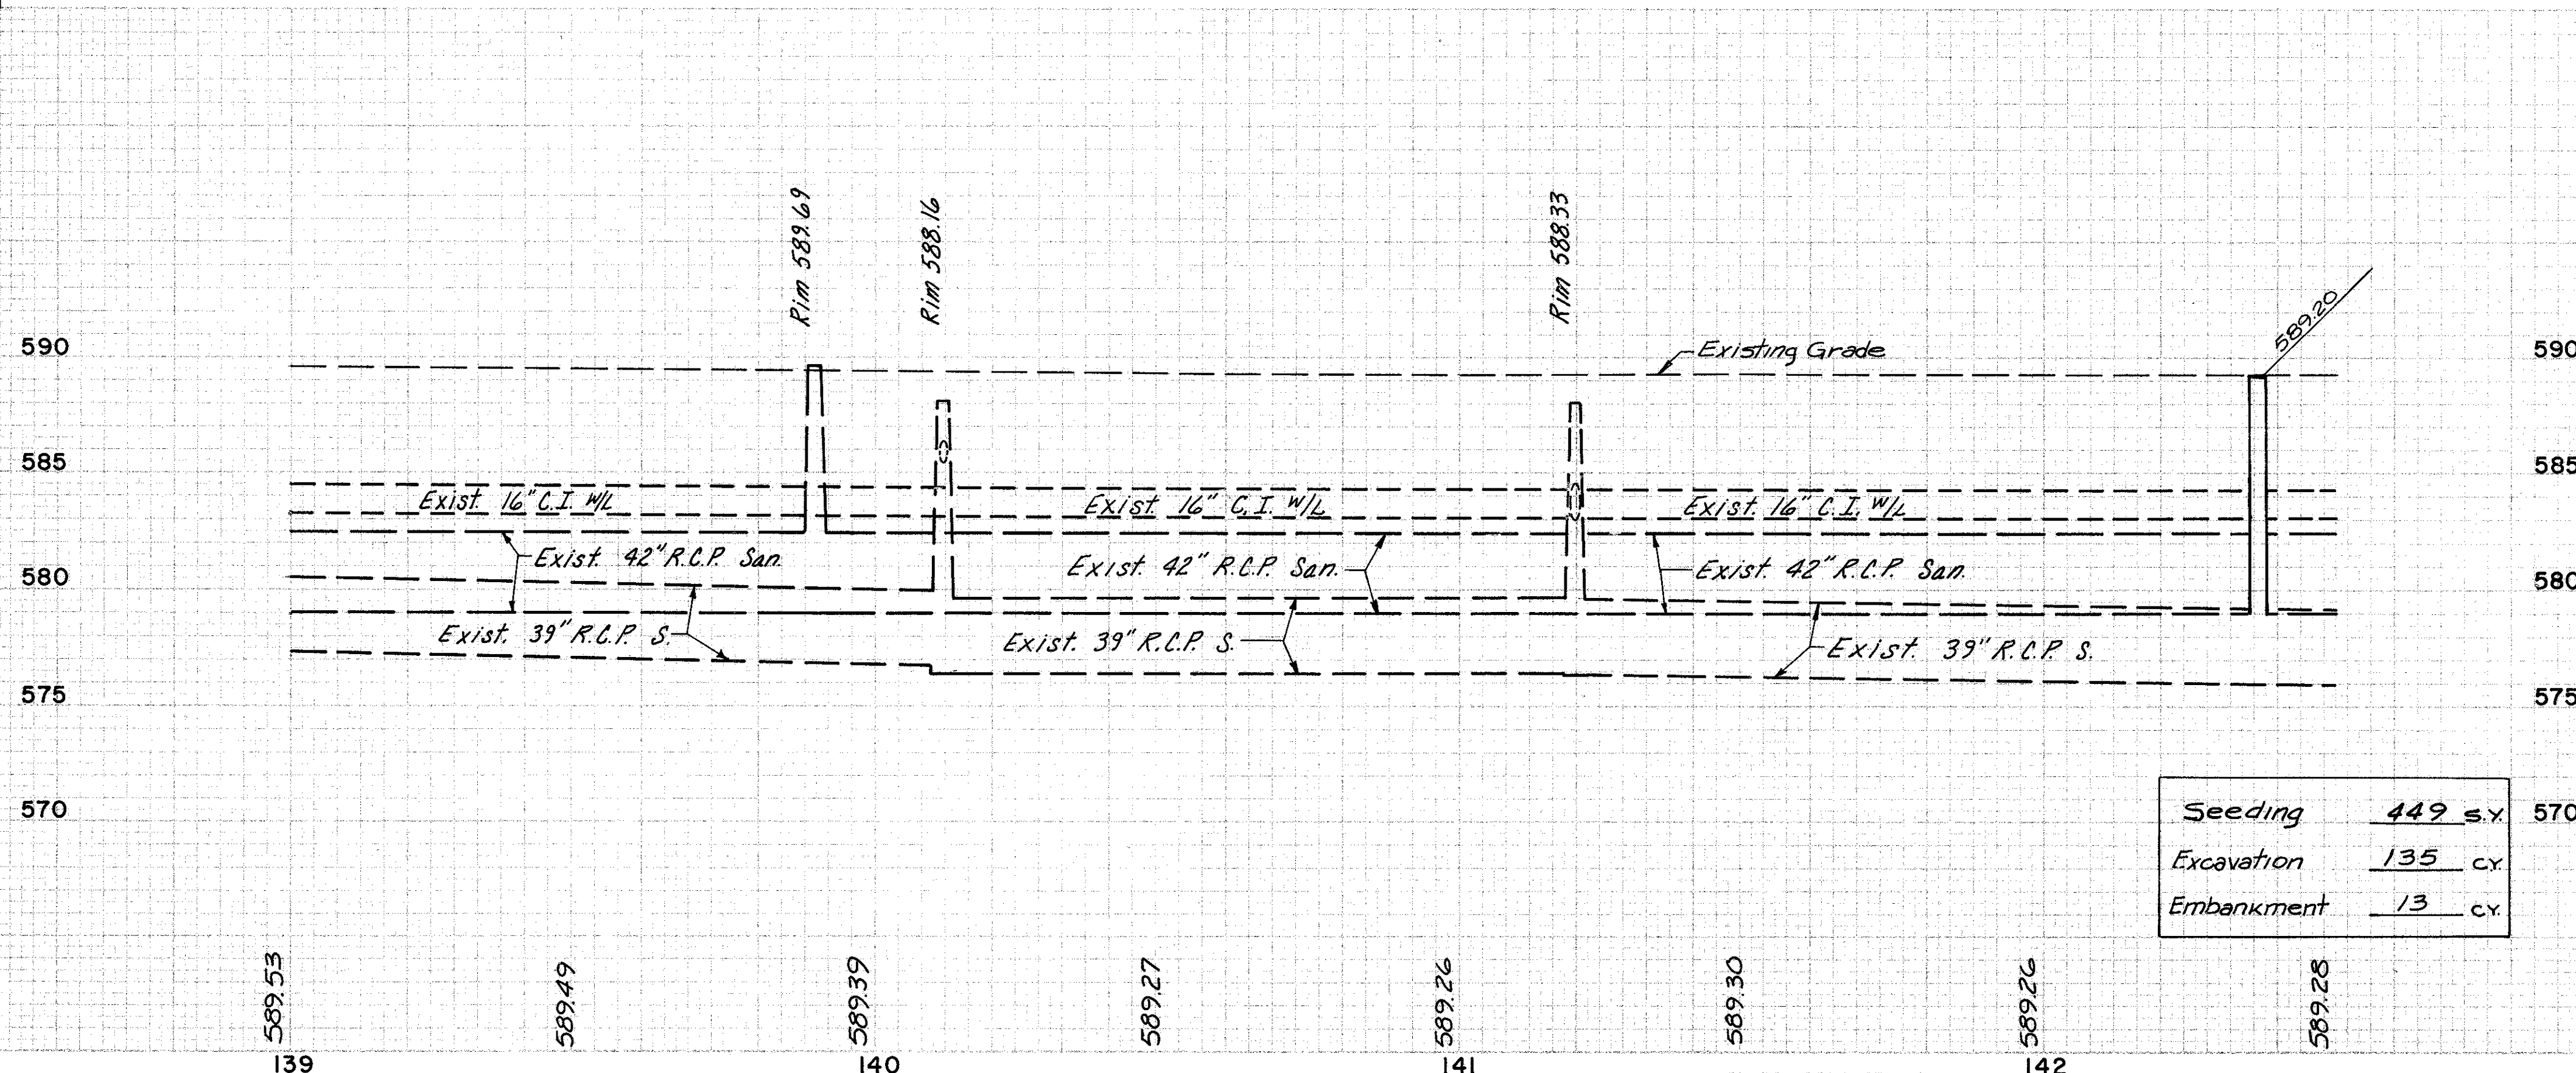

S.R. 283 PLAN AND PROFILE STA. 138+60 TO STA. 142+50