




LEGEND

END CONSTRUCTION
 OC-8-60



ROAD CONSTRUCTION AHEAD
 OW-128-36

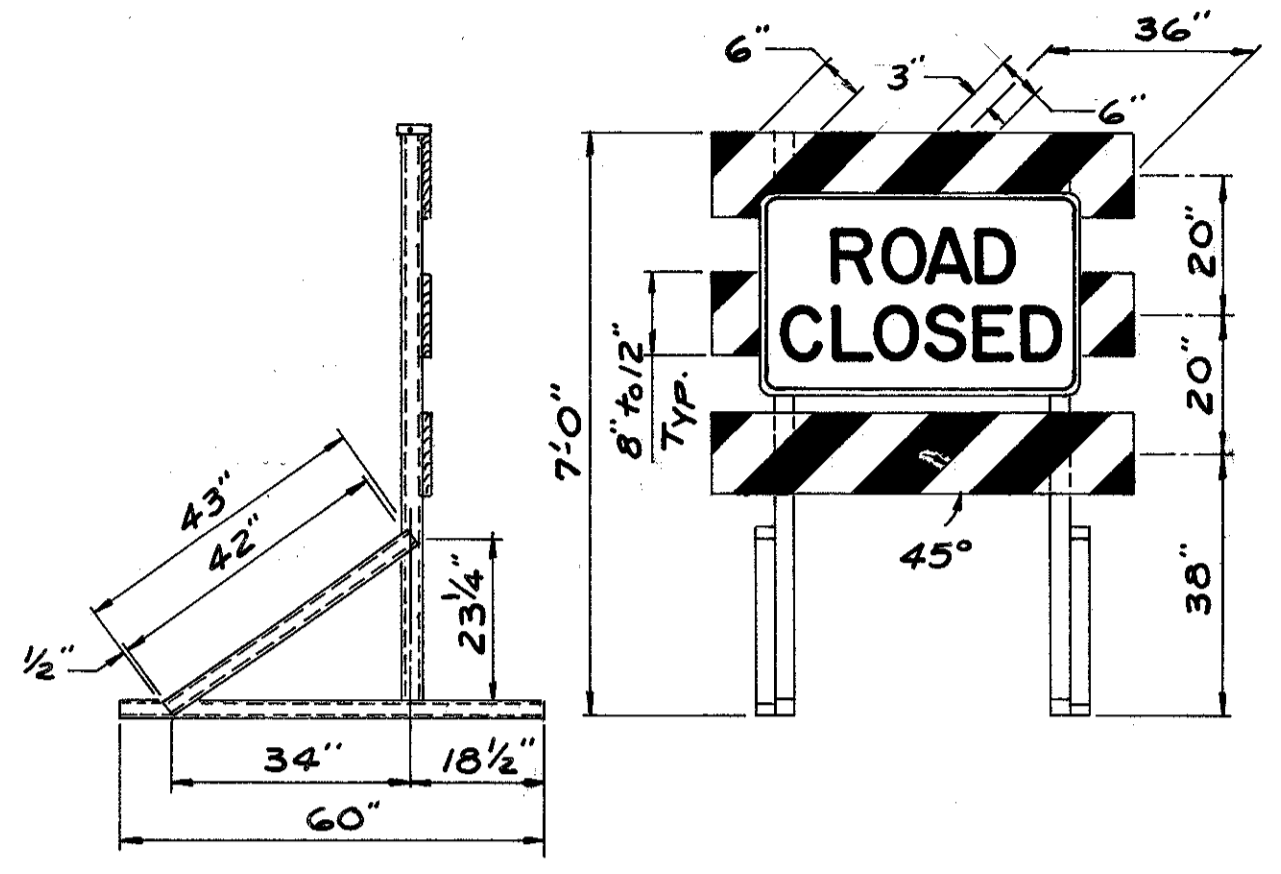

R-75-48 (ON PORTABLE TYPE III BARRICADE)

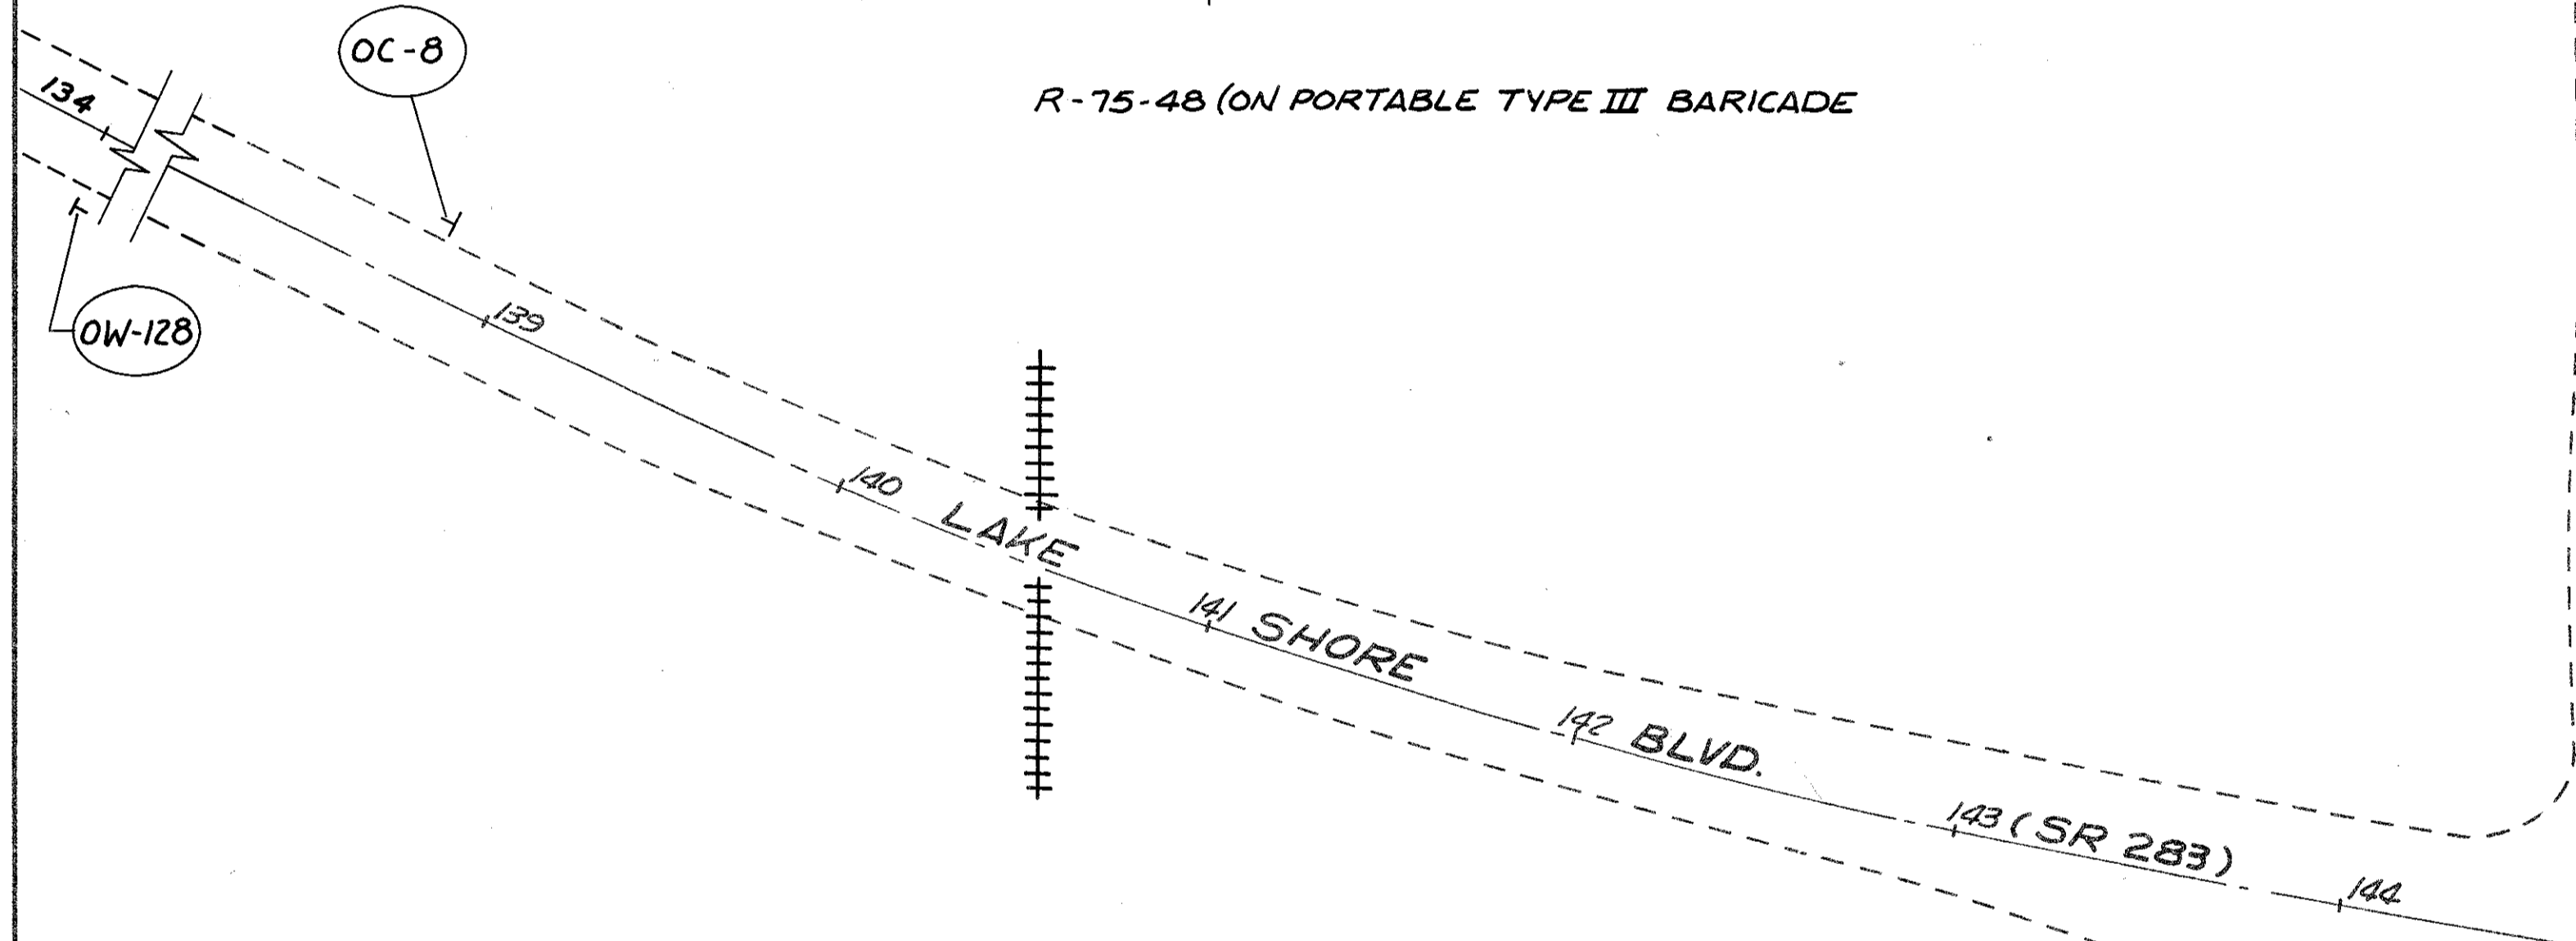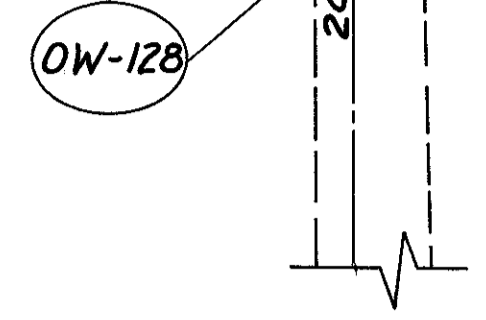

STA 144+68
 STA 10+00

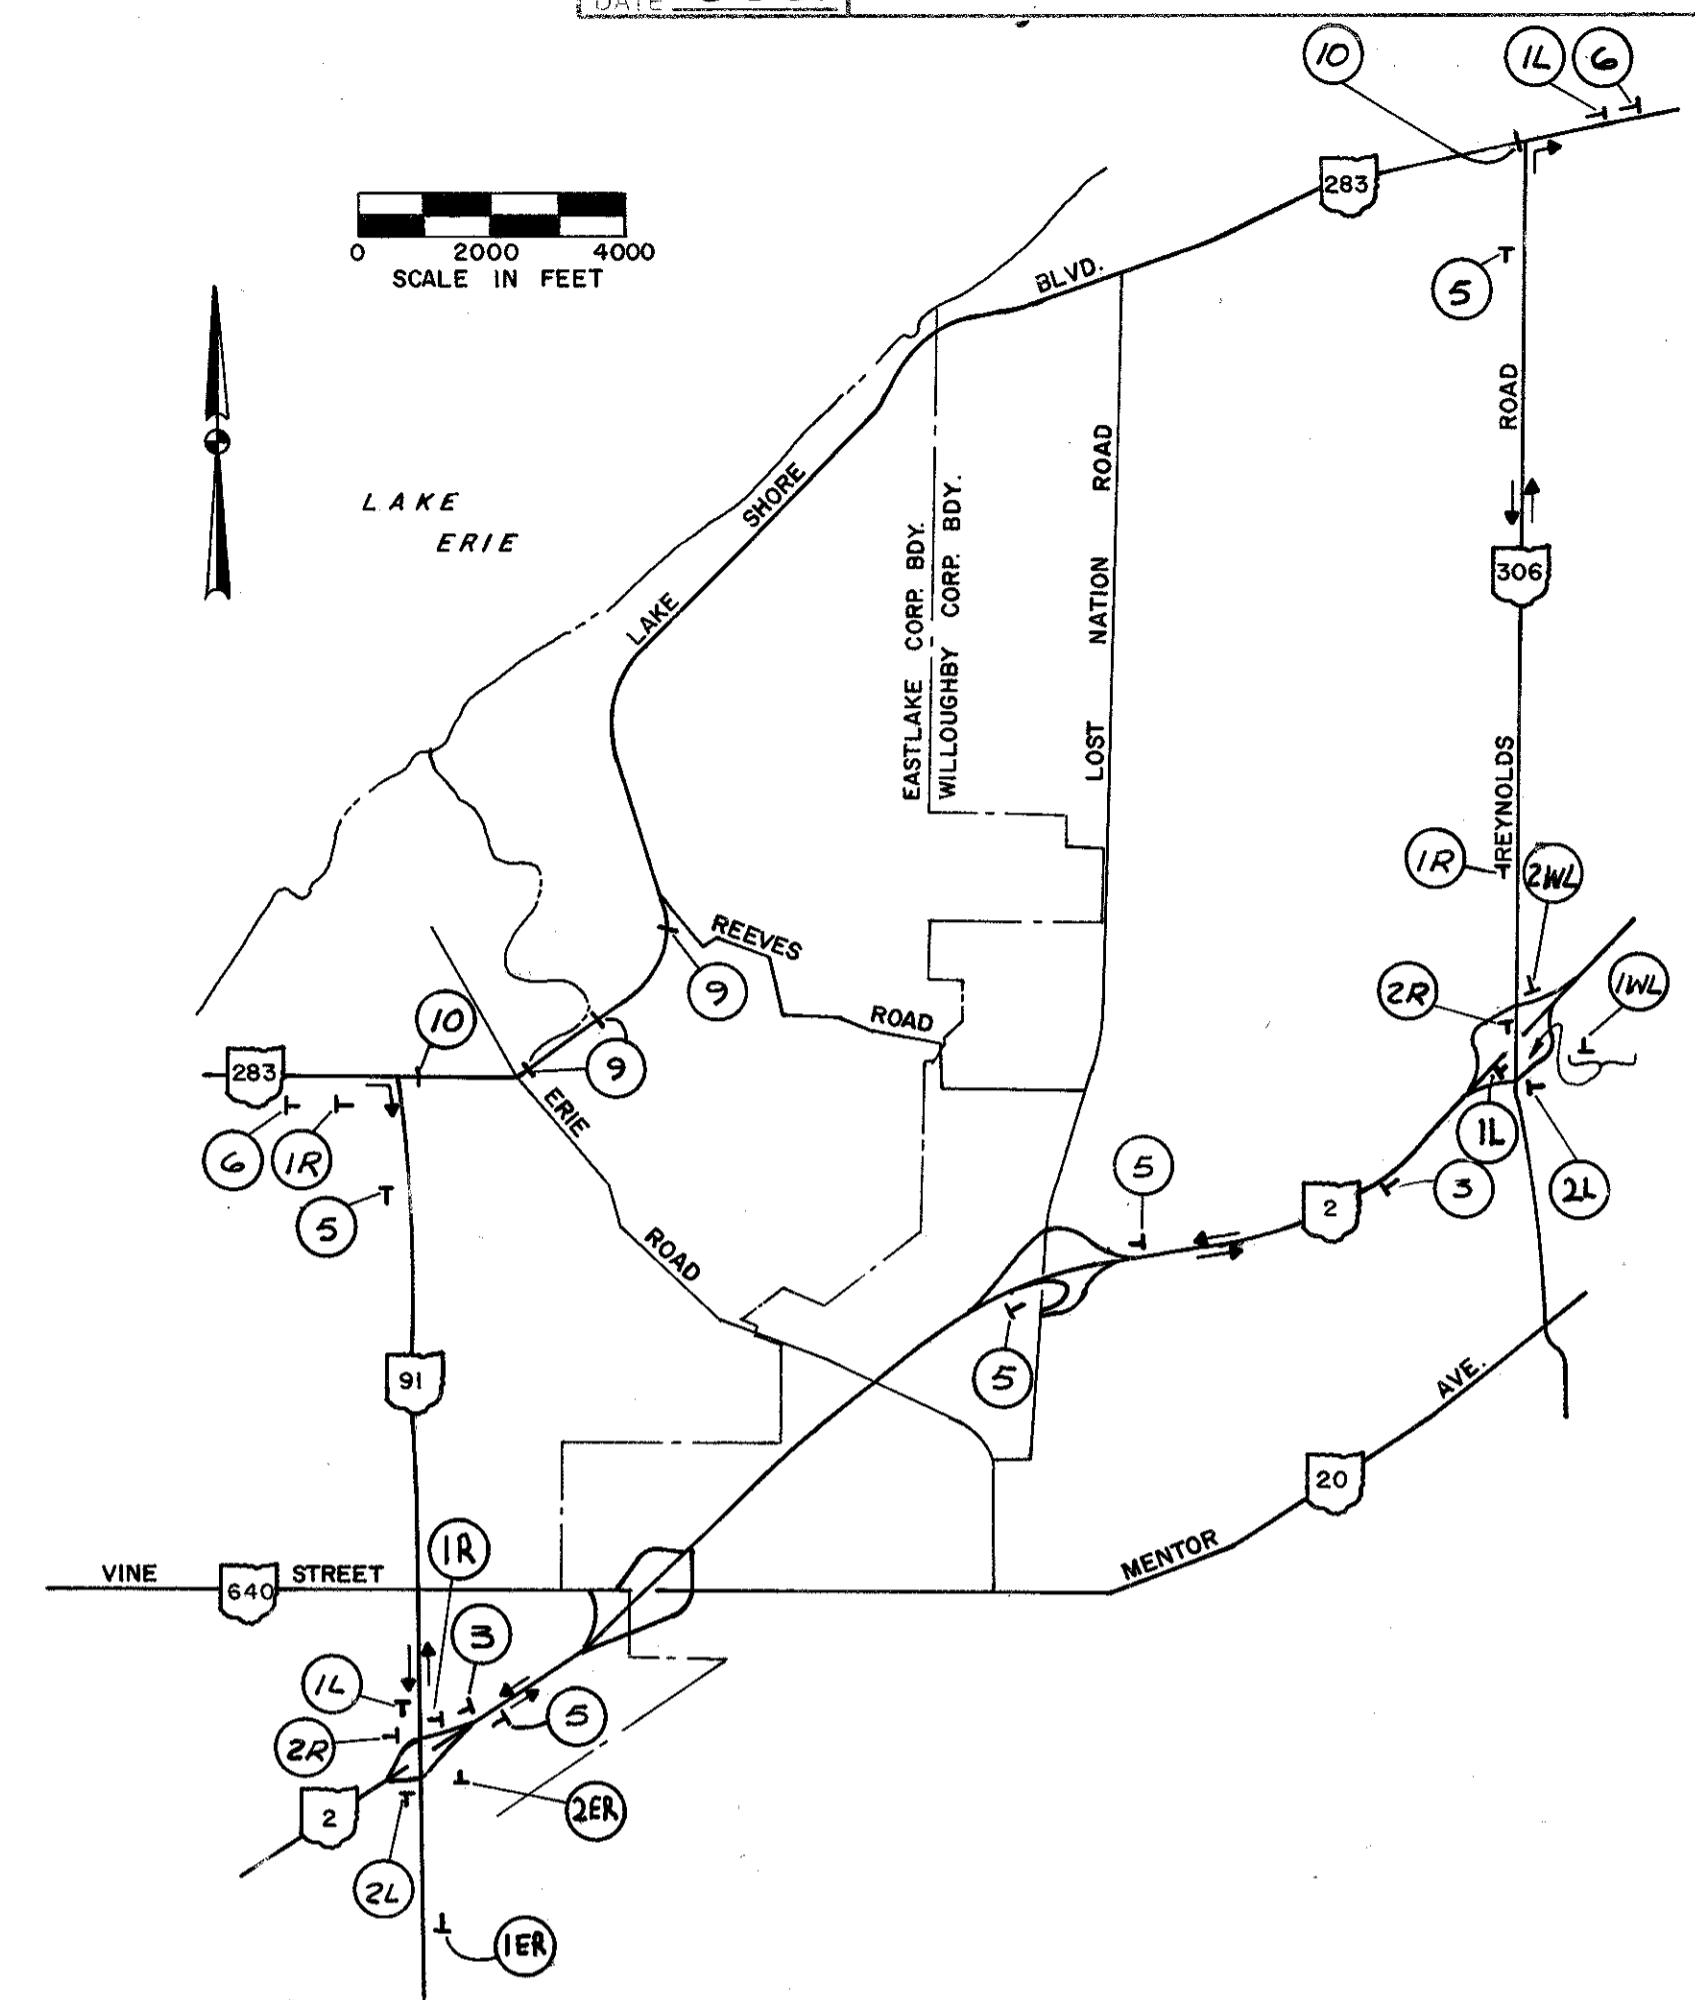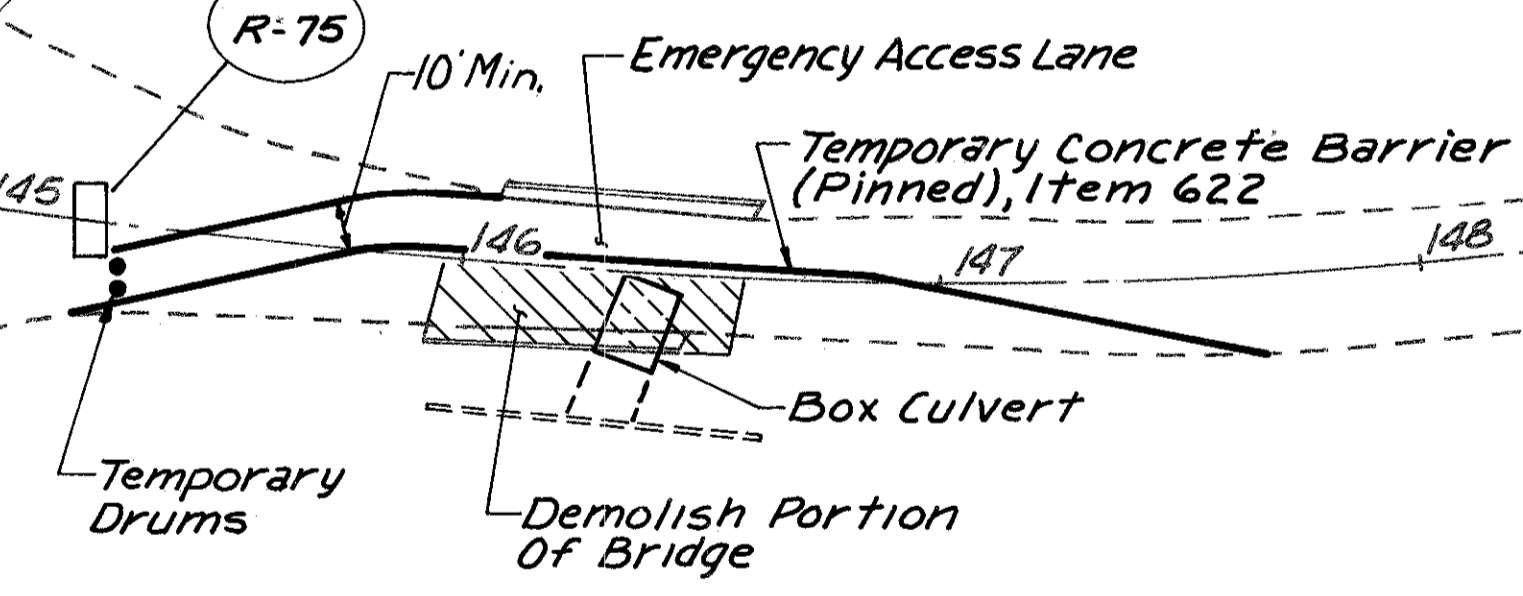

DETOUR MAP

DETOUR	DETOUR	DETOUR	DETOUR	DETOUR
EAST	WEST	EAST	WEST	WEST
1 L(R)	1 E(W)	2 L(R)	2 W(E)	2 W(L/R)
DETOUR	DETOUR	DETOUR	DETOUR	DETOUR
EAST	EAST	DETOUR	DETOUR	DETOUR
3	3 E(W)	4 E(W)	5	ROAD CLOSED MILES AHEAD LOCAL TRAFFIC ONLY
DETOUR AHEAD	ROAD CONSTRUCTION AHEAD	END CONSTRUCTION	ROAD CLOSED	DETOUR
6	7	8	9	10

MAINTAINING TRAFFIC DETAILS PHASE II

LEGEND

- Construction To Be Performed In Phase II
- Existing Pavement
- Construction Performed In Previous Phase

Notes

- Detour Traffic Around Project Site (See Detour Map This Sheet.)
- Install Temporary Concrete Barrier As Shown. Maintain Emergency Vehical Traffic Only On North Portion Of Existing Bridge.
- Demolish South Portion Of Existing Bridge.
- Place Precast Box Culvert Sections, Drive Sheet Piling, Cast Retaining Wall And Place Fill.