

FED. RD. DIST. NO.	STATE	PROJECT	FISCAL YEAR	2 5
10	OHIO		1942	


LAKE COUNTY  
S.H. 520 SEC. B (PT), C (PT),  
MENTOR ON THE LAKE (PT)

# TYPICAL SECTIONS


## TYPE T-35

SCALE 3/8" = 1'

STA. 0+566.14 TO STA. 13+00

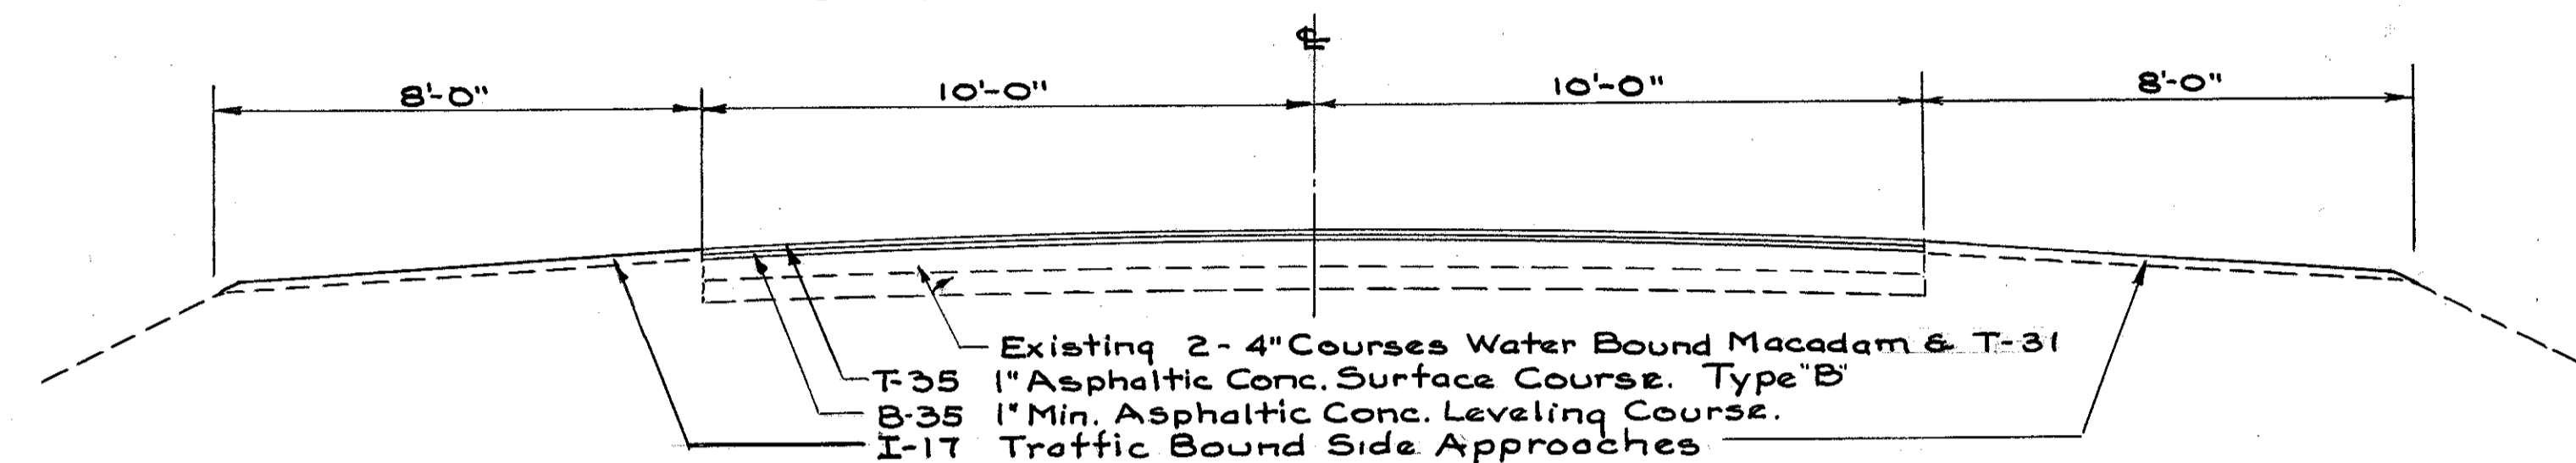

STA. 13+00 TO STA. 15+50  
STA. 52+00 TO STA. 146+55  
STA. 0+0 TO STA. 51+84.59 MENTOR ON THE LAKE (PT.)

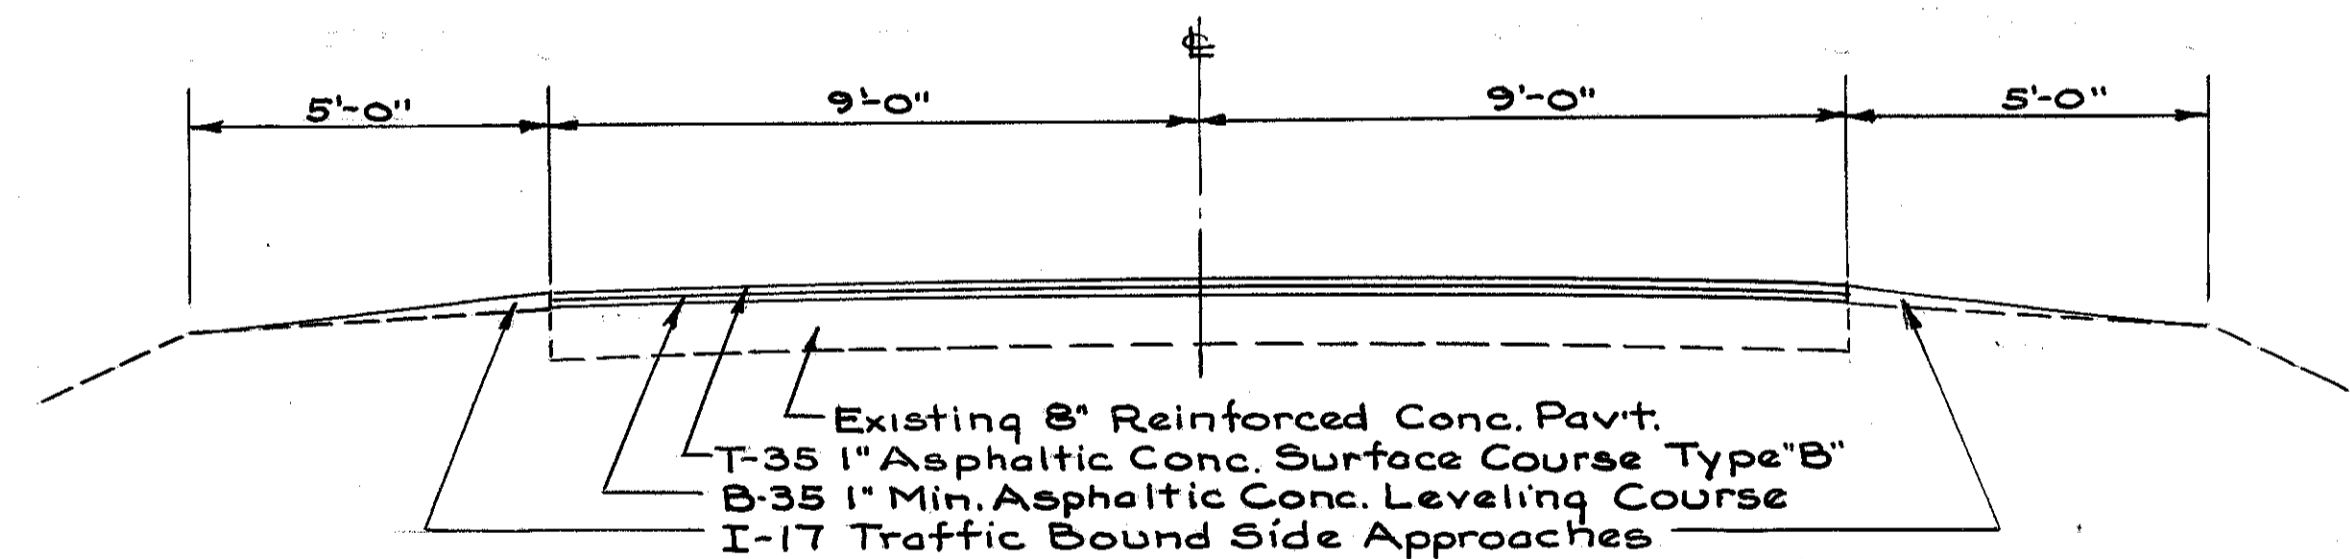

### GENERAL NOTES

**TRAFFIC:** The Traffic shall be maintained at all times to the satisfaction of the Director. The Item of Maintaining Traffic shall include furnishing Lights, Signs, Barricades and Watchmen necessary to secure unimpeded flow of traffic twenty four (24) hours daily.

**PROFILE:** The Profile of the proposed wearing course shall be approximately two (2) inches above the existing Pav't.

**I-17 MATERIAL:** All I-17 after placing shall be rolled by the contractor with a roller weighing not less than 2 1/2 tons. Cost of rolling is included in the price bid for I-17.

**Feather Edging:** Before placing the Asphaltic Conc. a paint coat of bituminous material meeting the requirements of Sec. M-5.1 shall be applied to the area of existing pavement under the area to be feather edged. Payment for this paint coat to be included in the unit price bid for Item T-35.