




STANDARD SECTION IN CUT

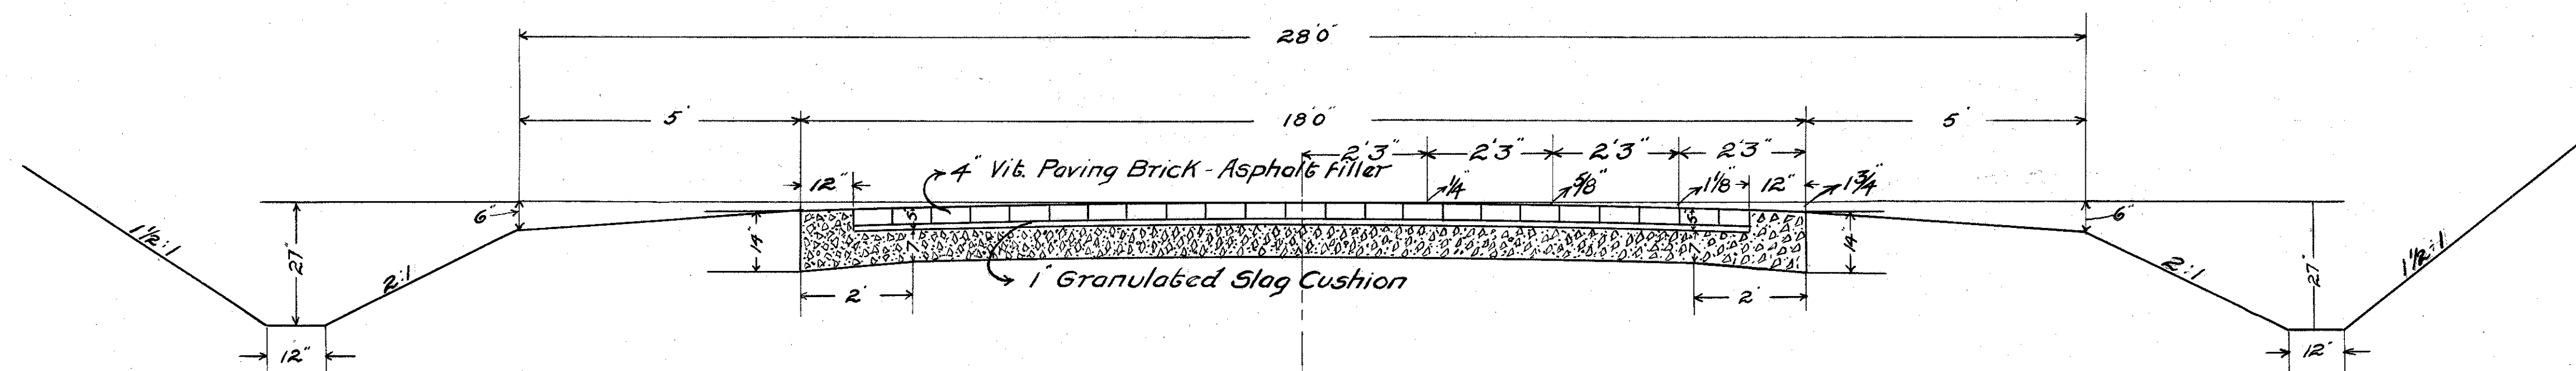

STANDARD SECTION IN FILL

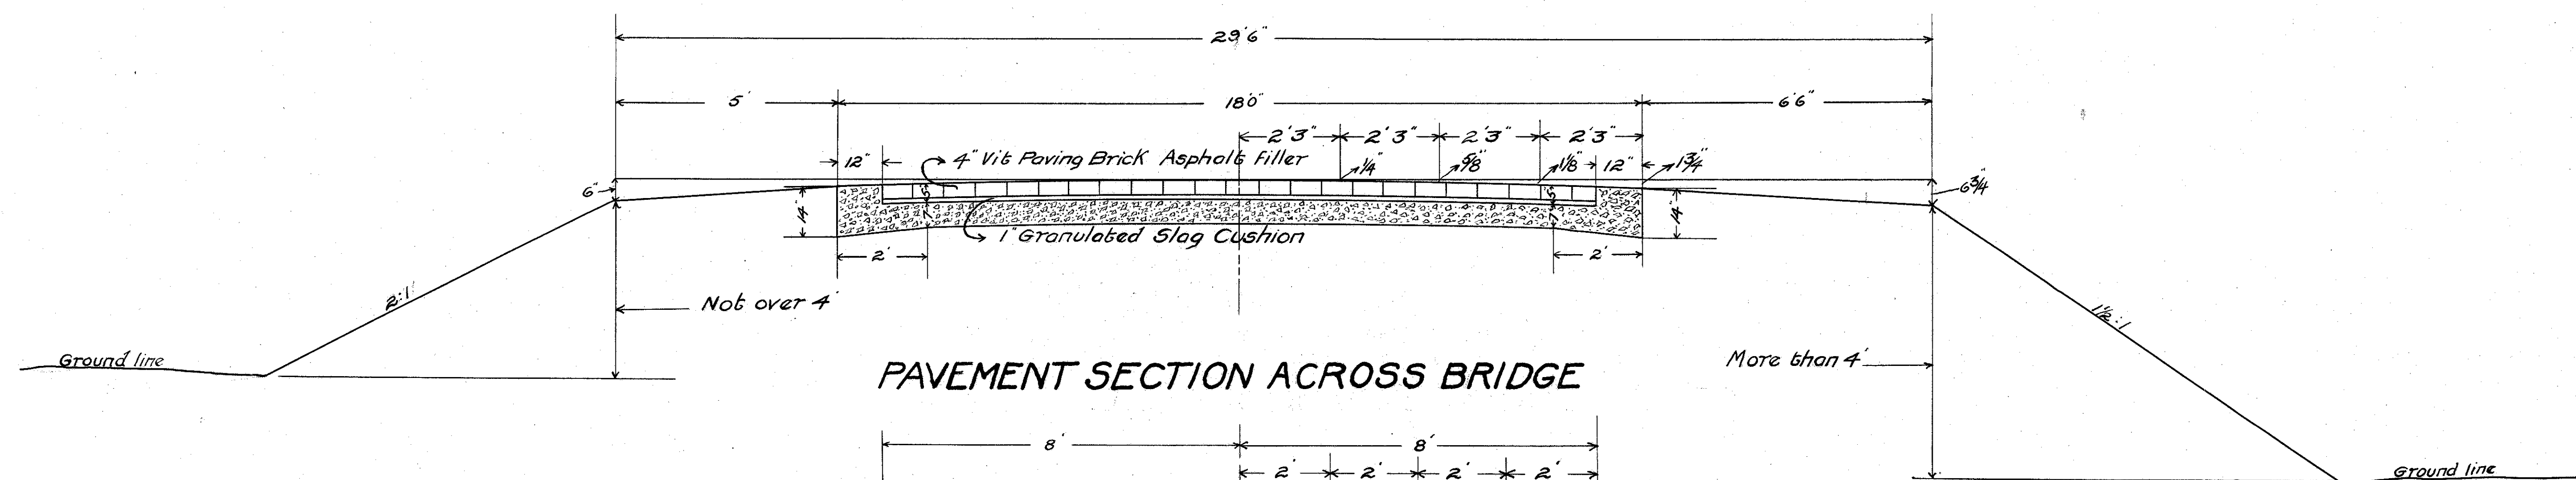

PAVEMENT SECTION ACROSS BRIDGE

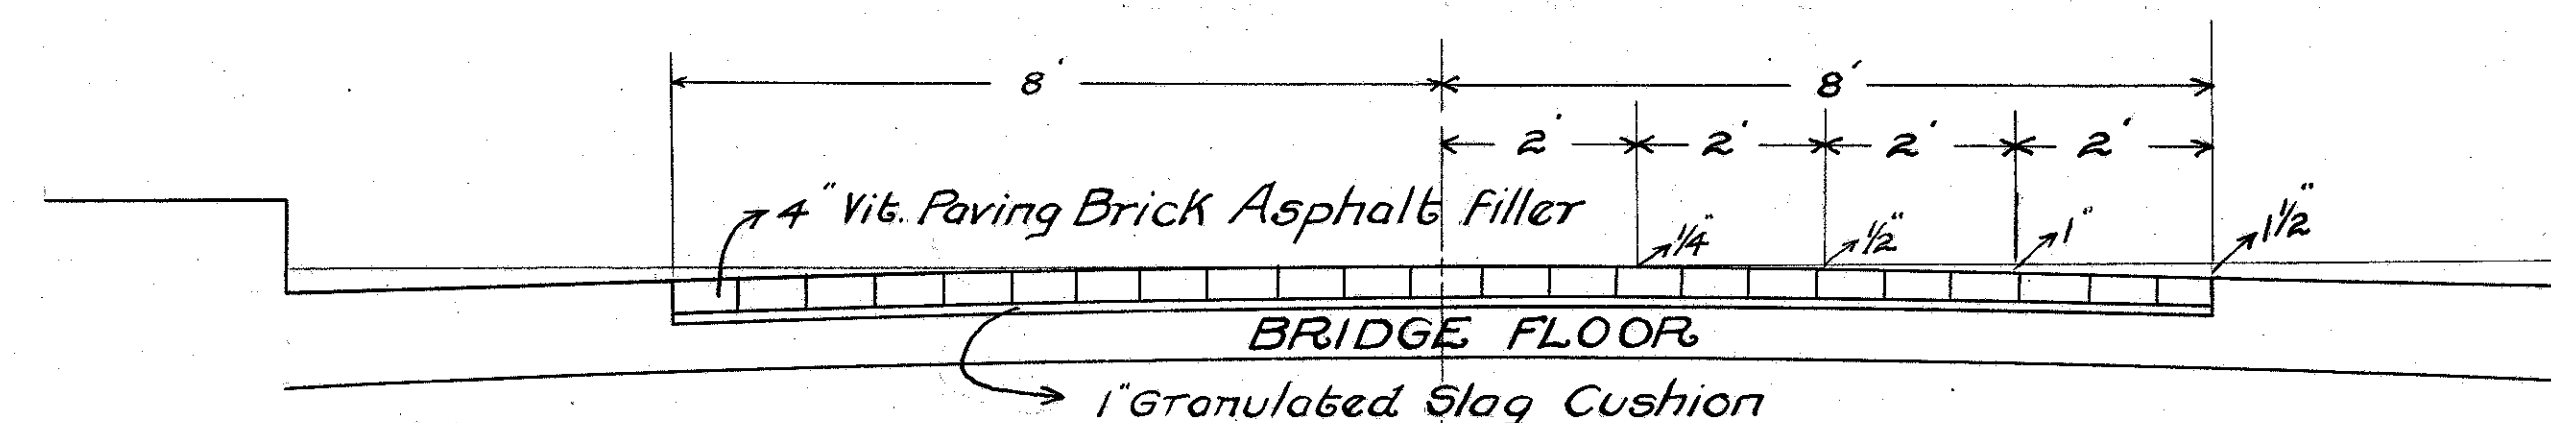

Note: Pavement on the curve will be super elevated - super elevation to be carried across the bridge as shown on super elevation table

Note: Borrow shall be first secured from the old road bed. The old road bed to be graded down as directed by the engineer.

TYPICAL SECTIONS

SCALE IN FEET

